



PLAN	SURVEYED	DATE
NOTE BOOK NO.	ALIGNED CHECKED	BY
	RT. OF WAY CHECKED	

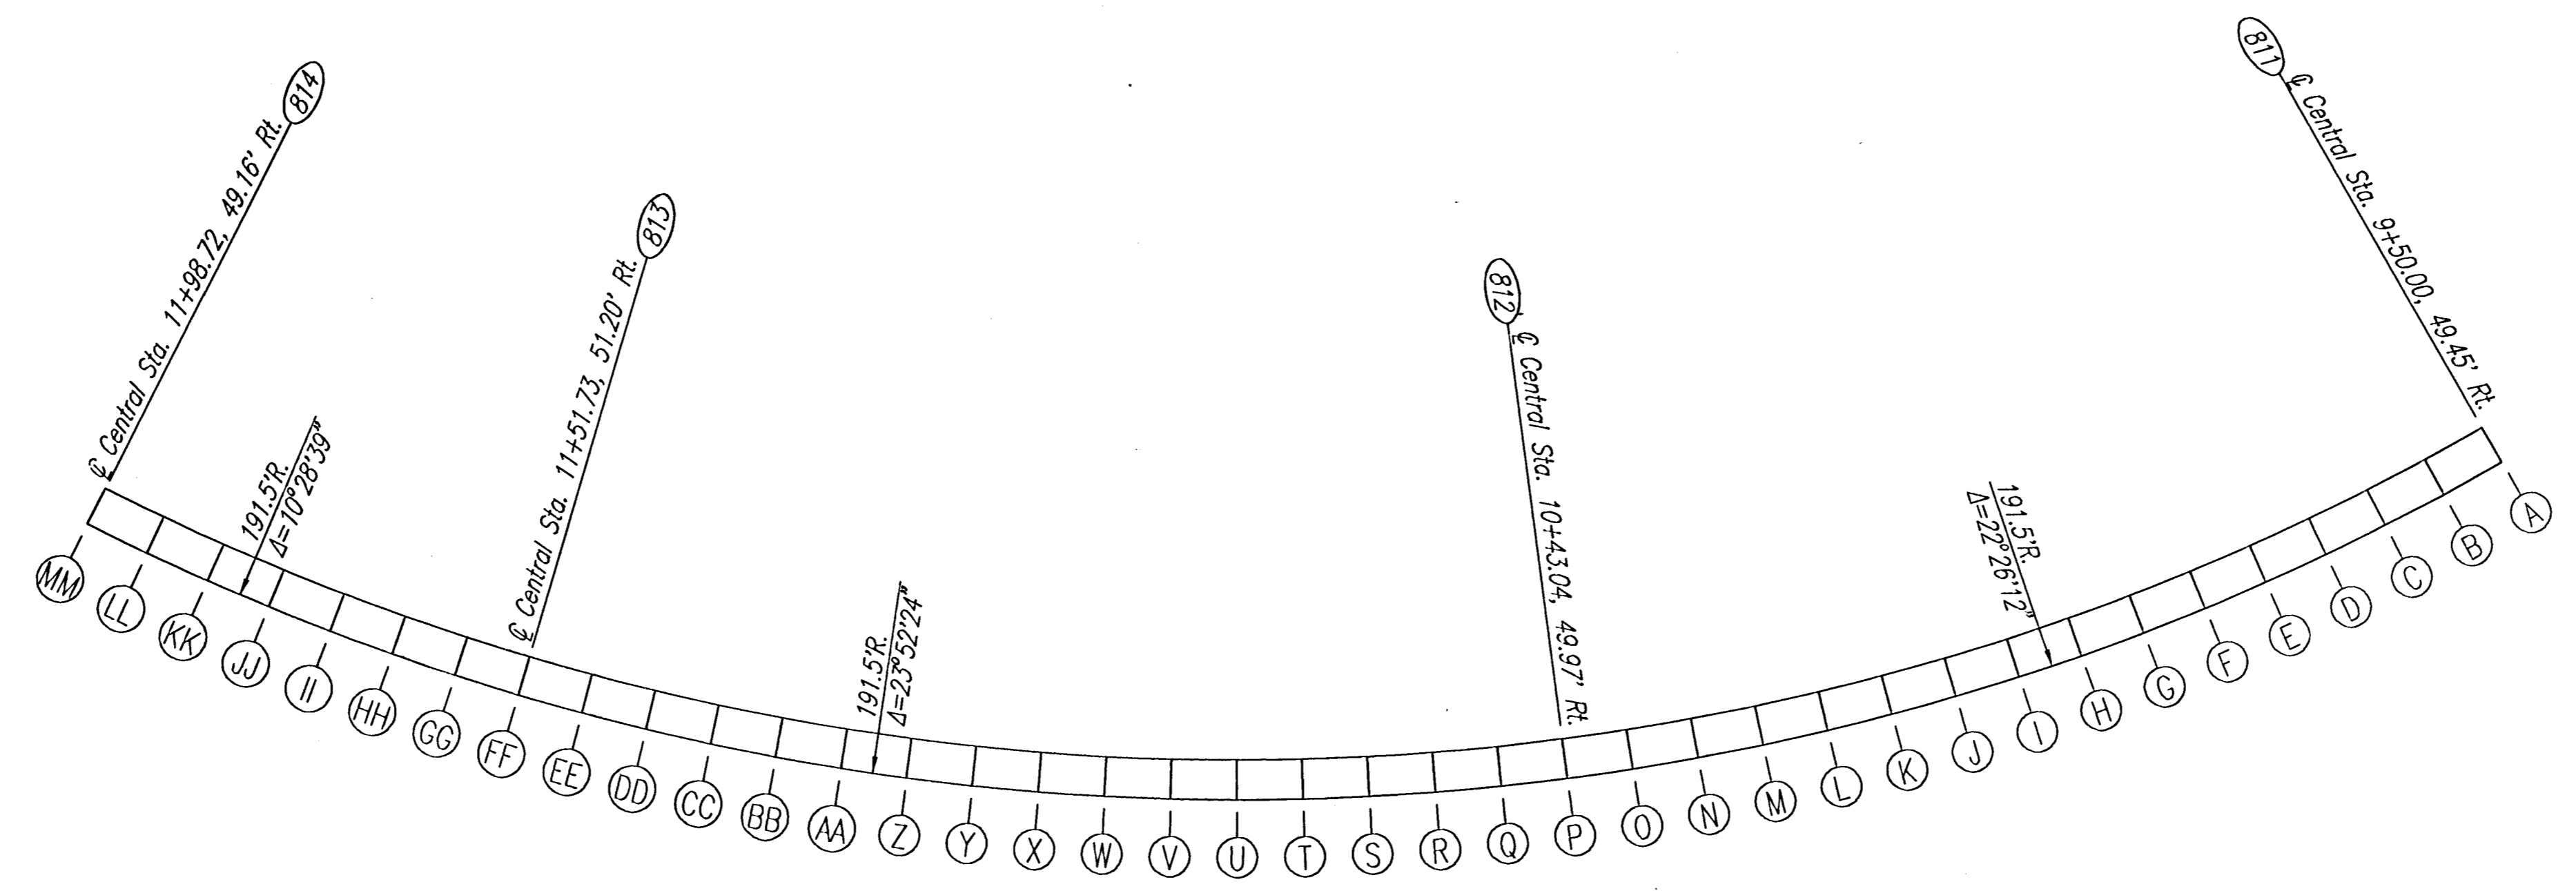

COORDINATE LIST		
POINT	NORTH	EAST
811	9,417.6233	12,322.9323
812	9,480.5336	12,362.8796
813	9,525.4033	12,428.4097
814	9,535.7379	12,461.7982

800 = COORDINATE POINT NO.

PLAN

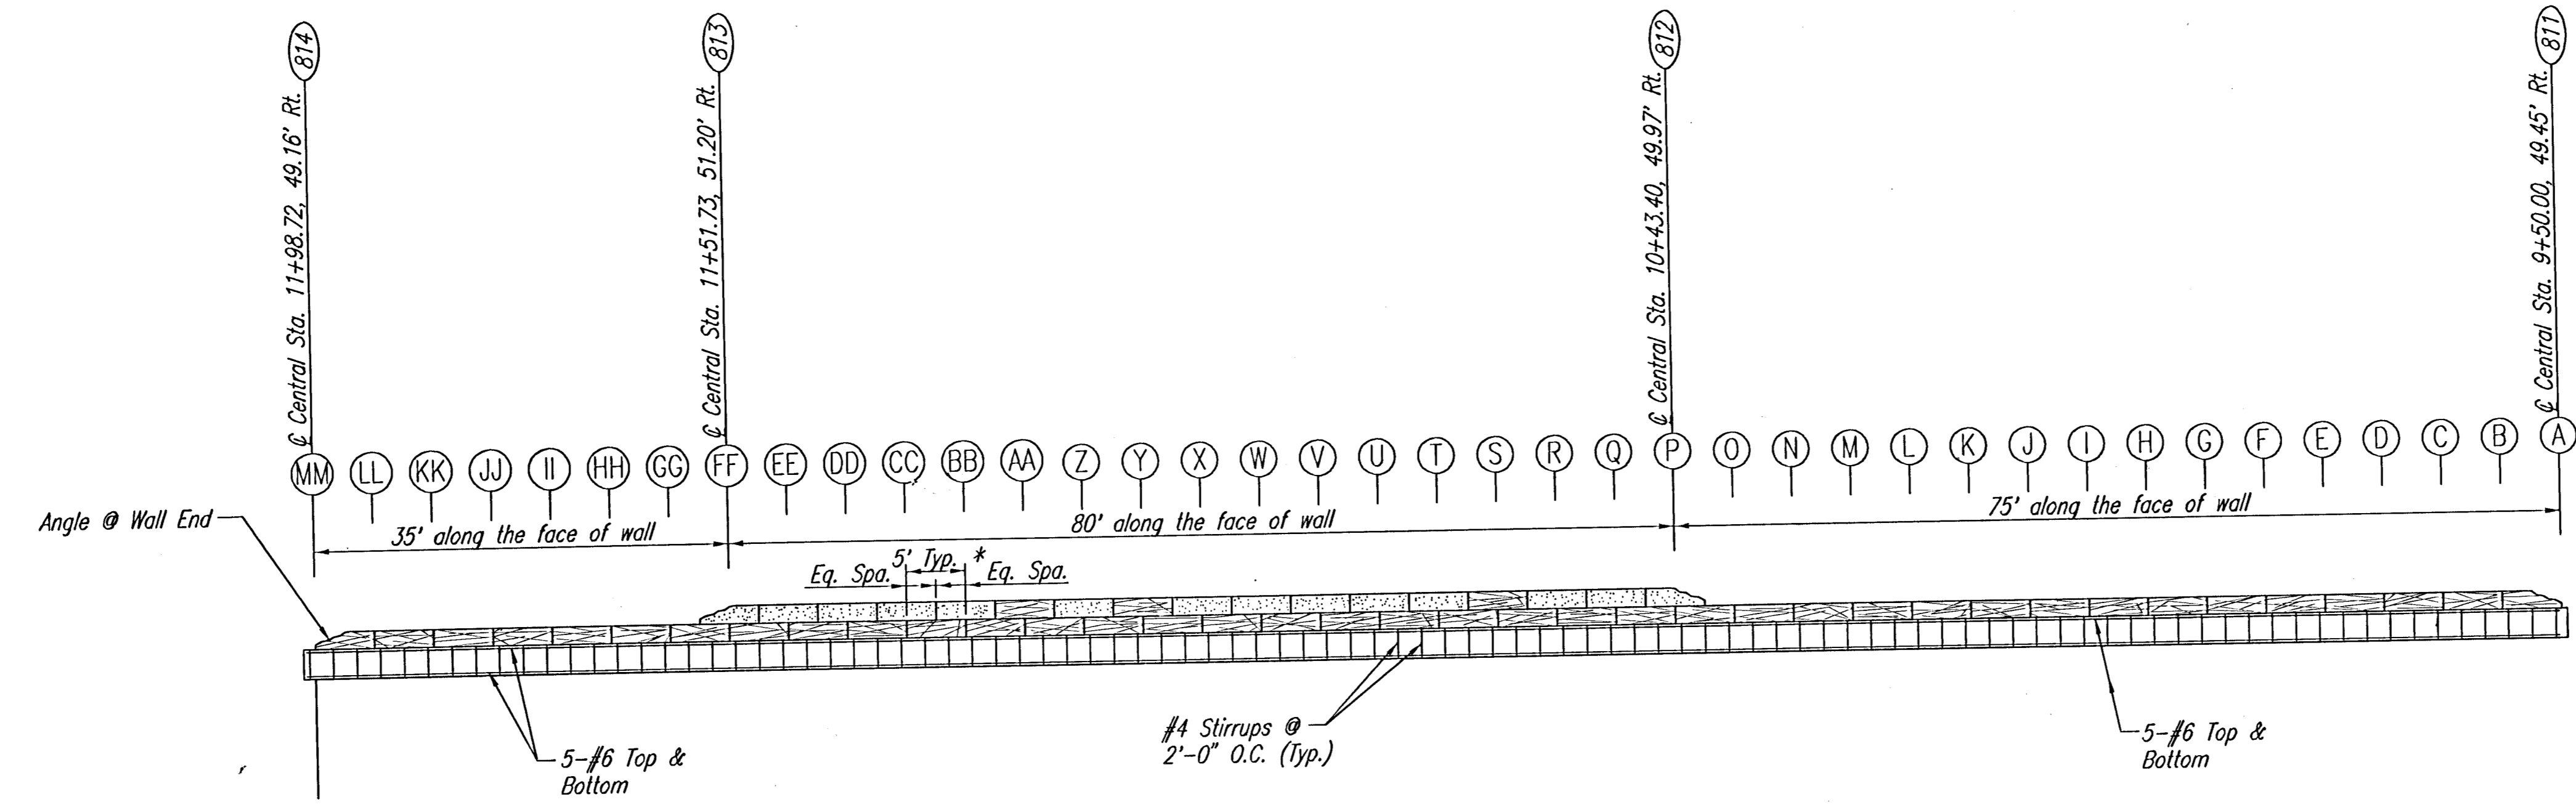

FRONT ELEVATION

* Measured along front face

BRAD J. GOLDBERG, ARTIST
 5706 GOLIAD AVENUE
 DALLAS, TEXAS 75206-6816
 VOICE: 214-821-9692
 FAX: 214-821-1676
 EMAIL: BradGold@aol.com

NOTE: INDIVIDUAL STONE END CUTS SHALL BE MADE ALONG A RADIAL LINE SUCH THAT UNIFORM JOINT WIDTHS BETWEEN STONES ARE ACHIEVED. STONE FACE AND BACK CUTS SHALL BE MADE ALONG THE CURVED ALIGNMENT AS DETAILED. SHOP DRAWINGS DEPICTING THE DIMENSION AND PLACEMENT OF EACH INDIVIDUAL STONE SHALL BE SUBMITTED TO THE ARTIST FOR REVIEW AND APPROVAL PRIOR TO FABRICATION.

REV.	DATE	DESCRIPTION

MUSEUM DISTRICT ROADWAY AND PEDESTRIAN IMPROVEMENTS
 WICHITA, KANSAS

ART WALL
 INDIAN CENTER

PROJECT NO. _____ SHEET W-5

DSNR: BEP OPER: DEP SCALE: 1"=10.00
 G:\1999\99775\000\1\TSECART15 05-30-2001 01:48:44 pm