
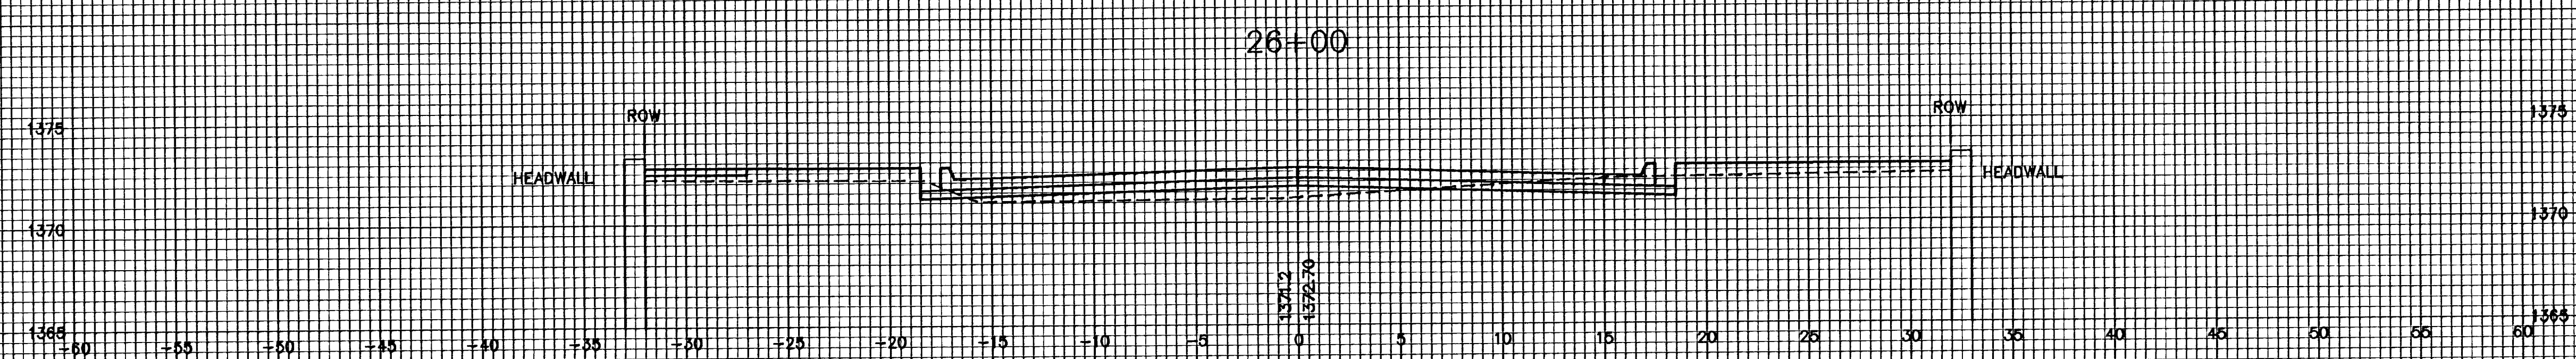
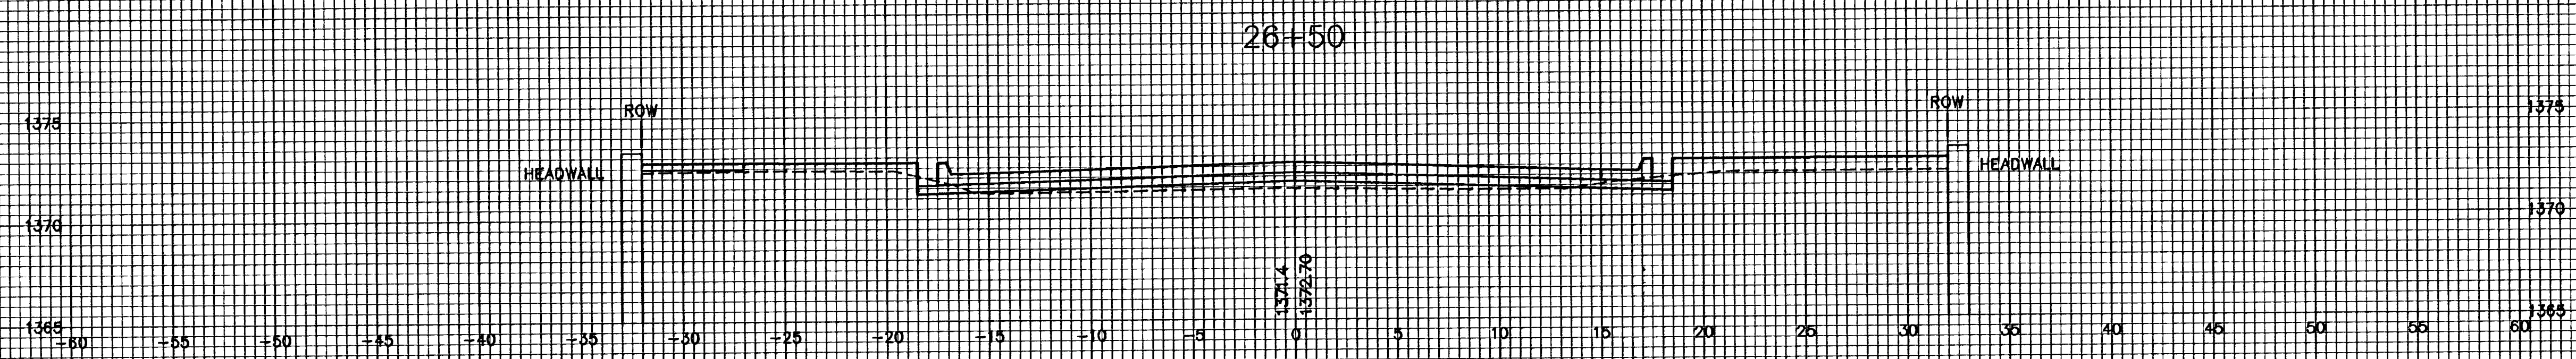
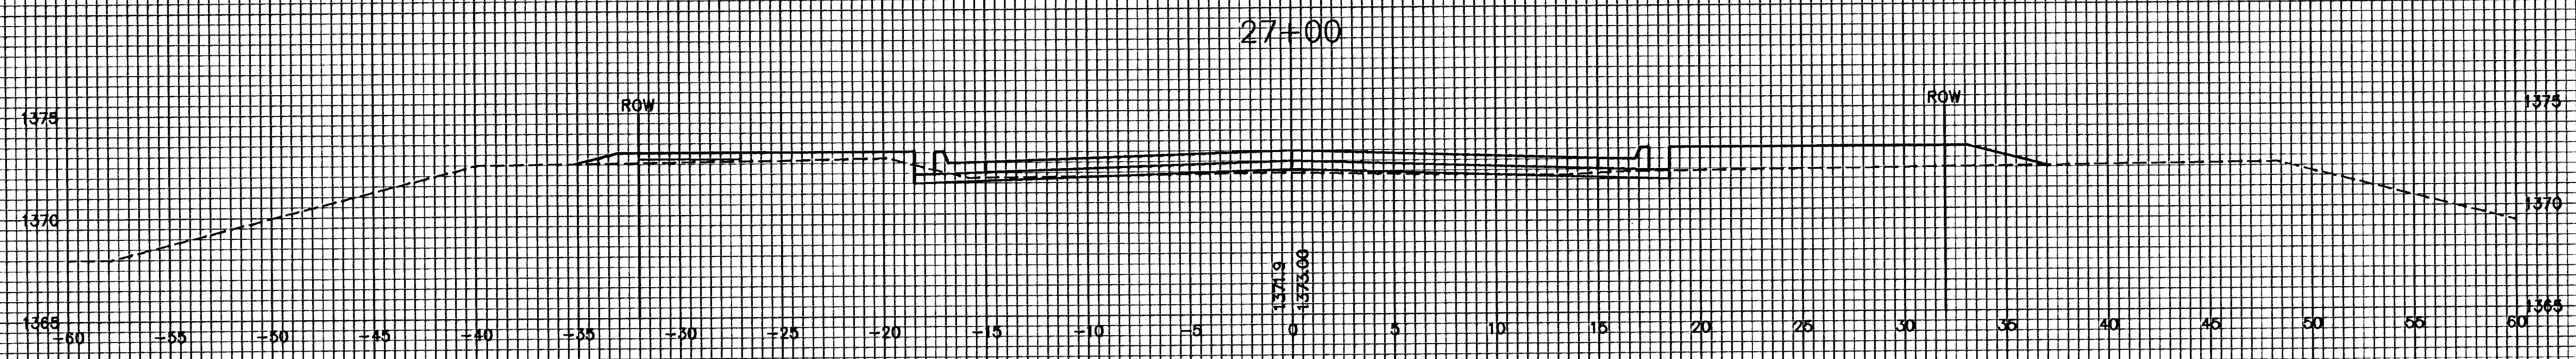
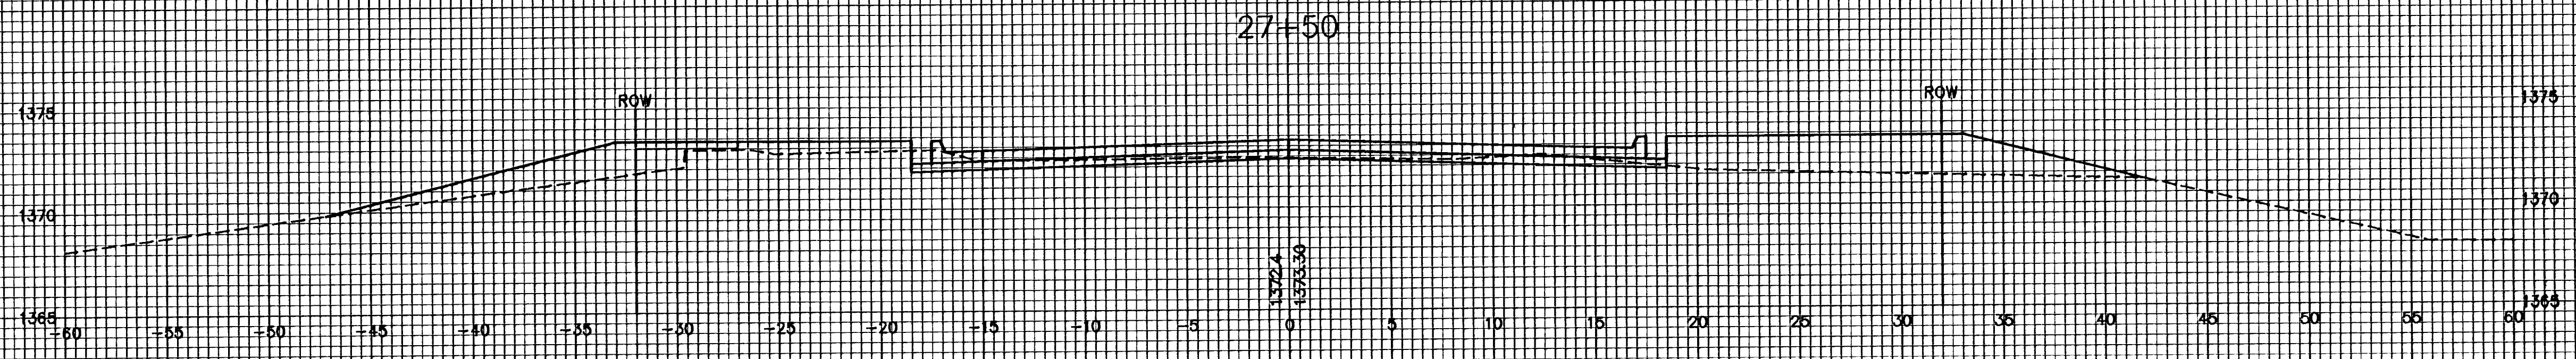


PINE MEADOW ADD.  
PINE MEADOW STREET  
CROSS SECTIONS

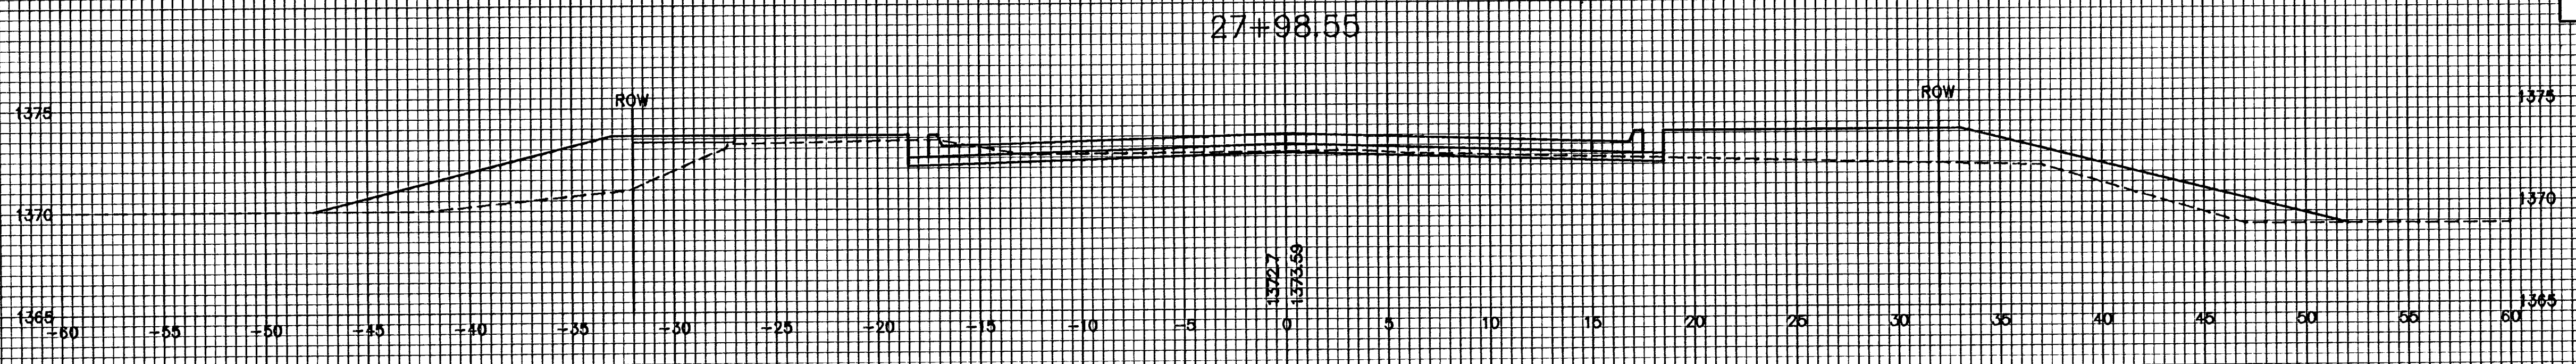

H:\CIVIL\0107\1\WG\PAV\1\SEC.DWG Tue Mar 05 15:35:03 2002