




**PINE MEADOWS SECOND ADD.
STORM WATER SEWER PLANS
LINE 1 & LINE 2**

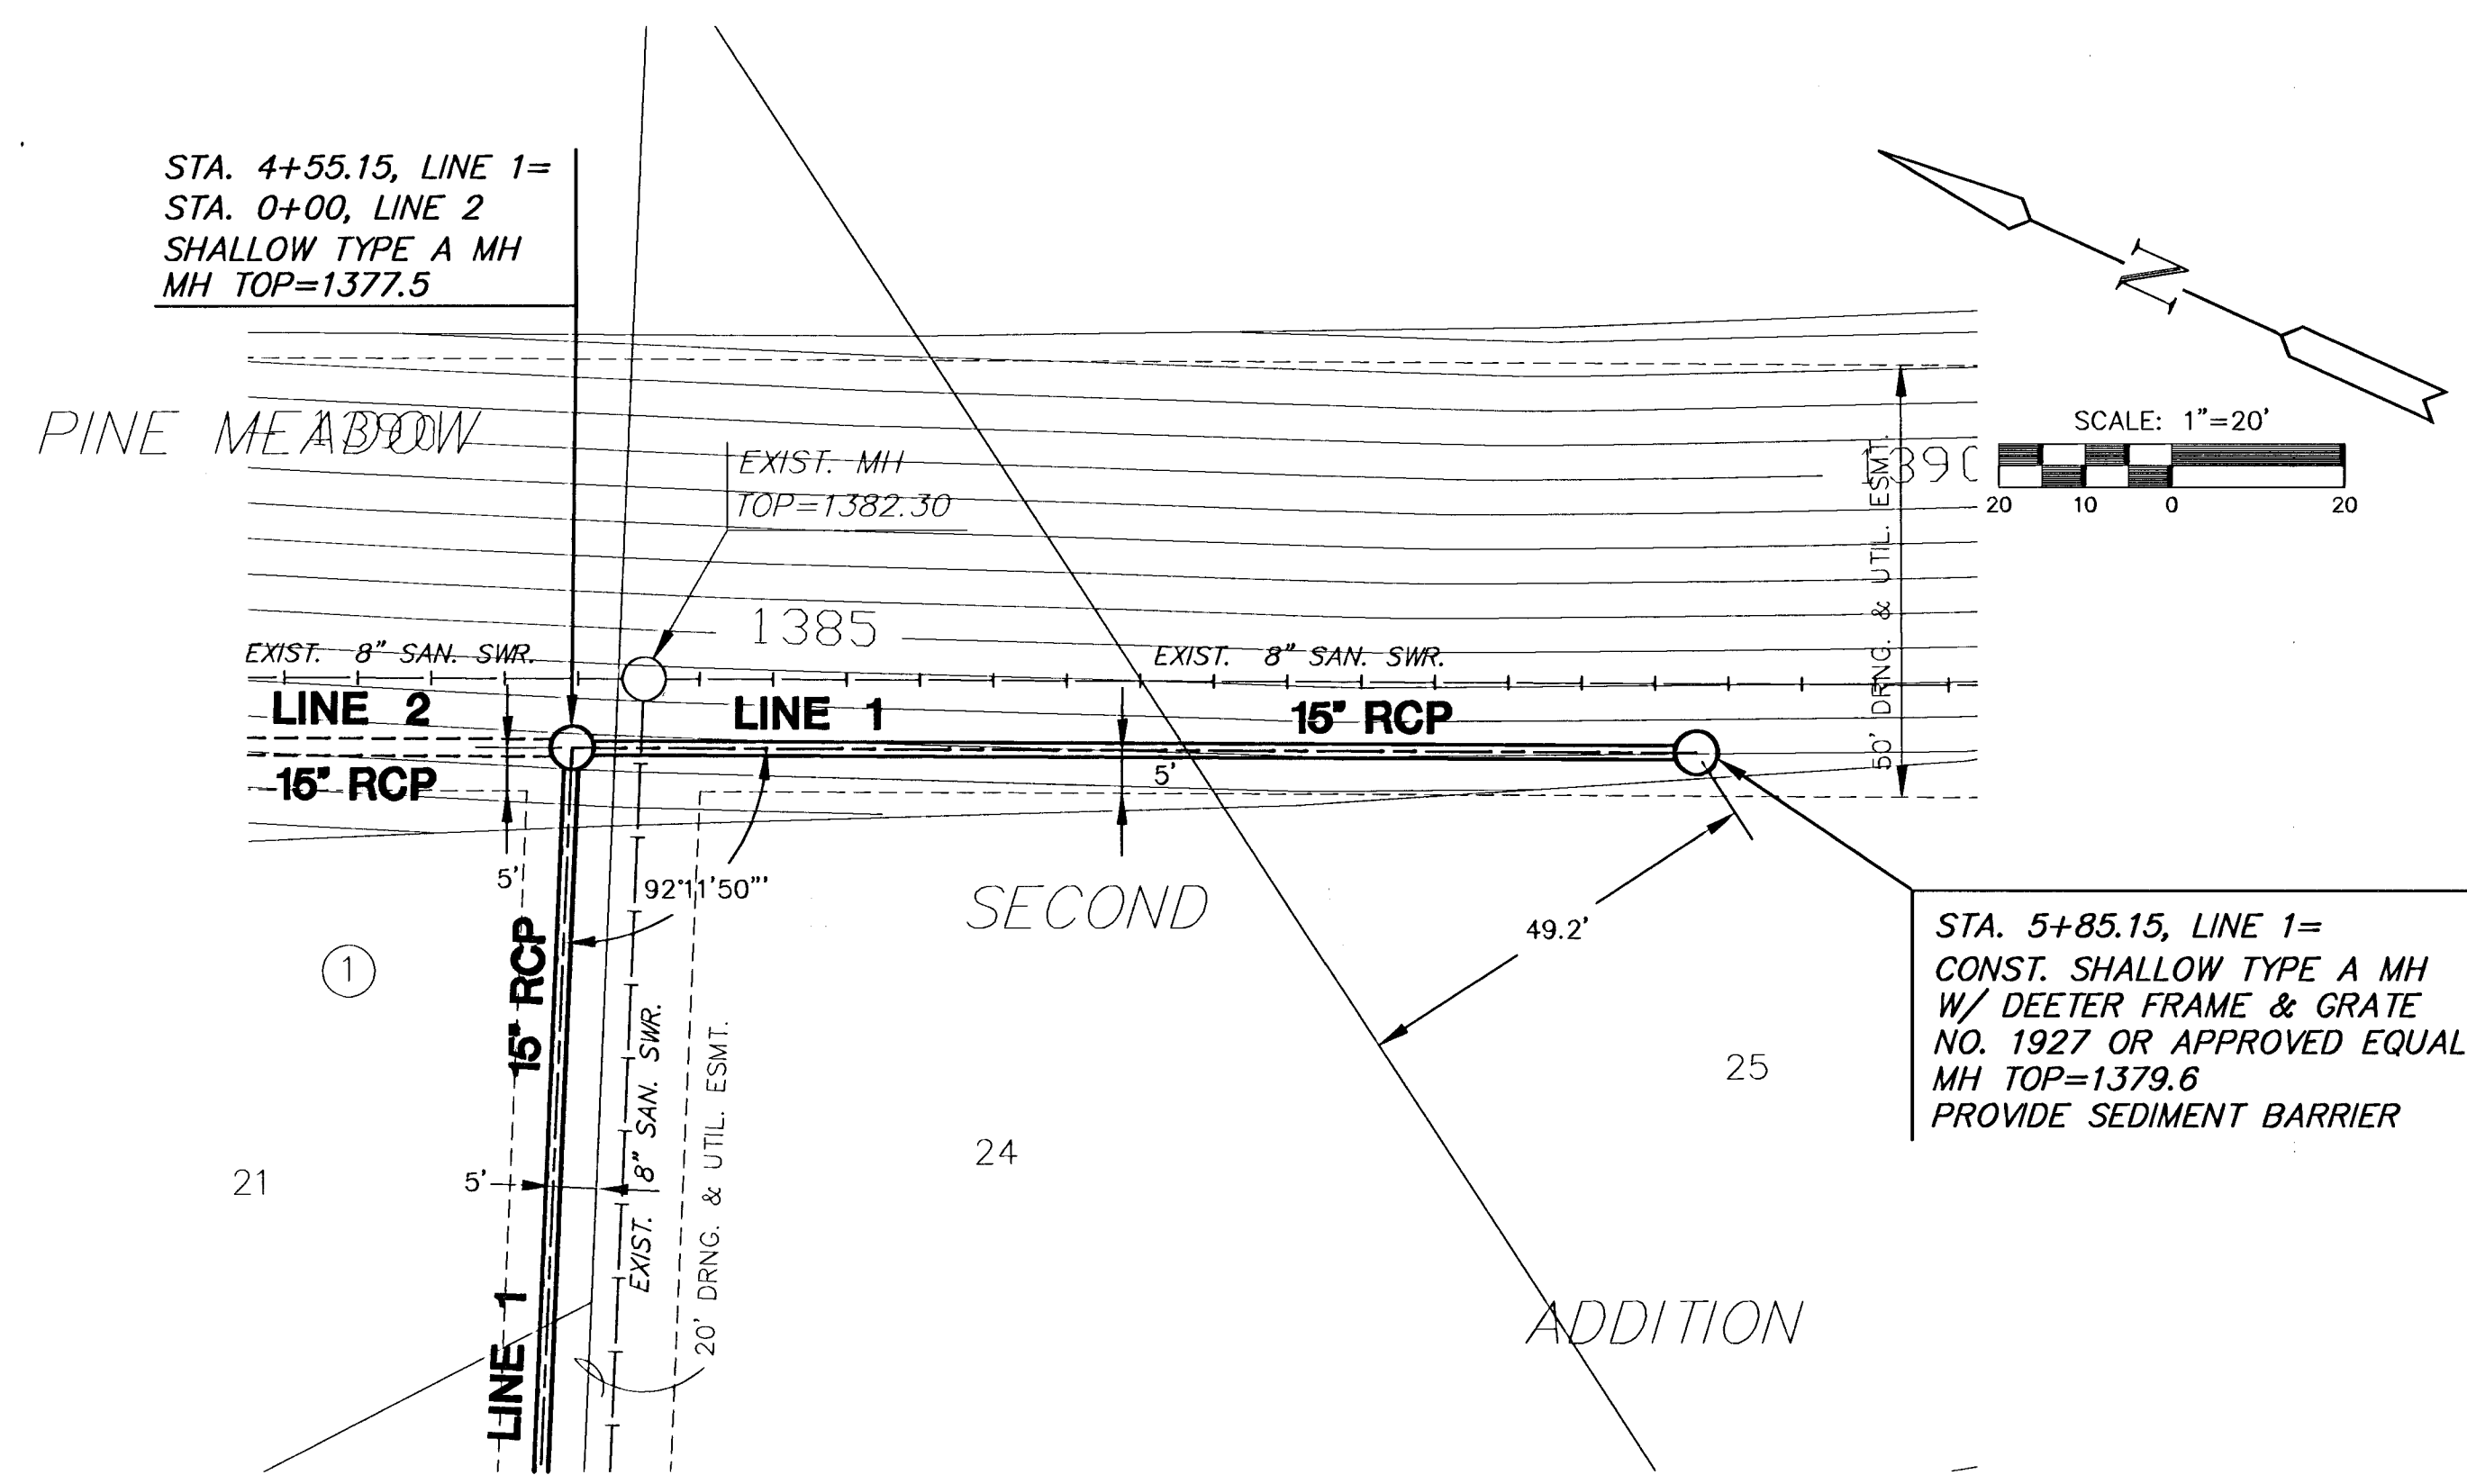


PLAN LINE 1
SCALE: 1"=20'

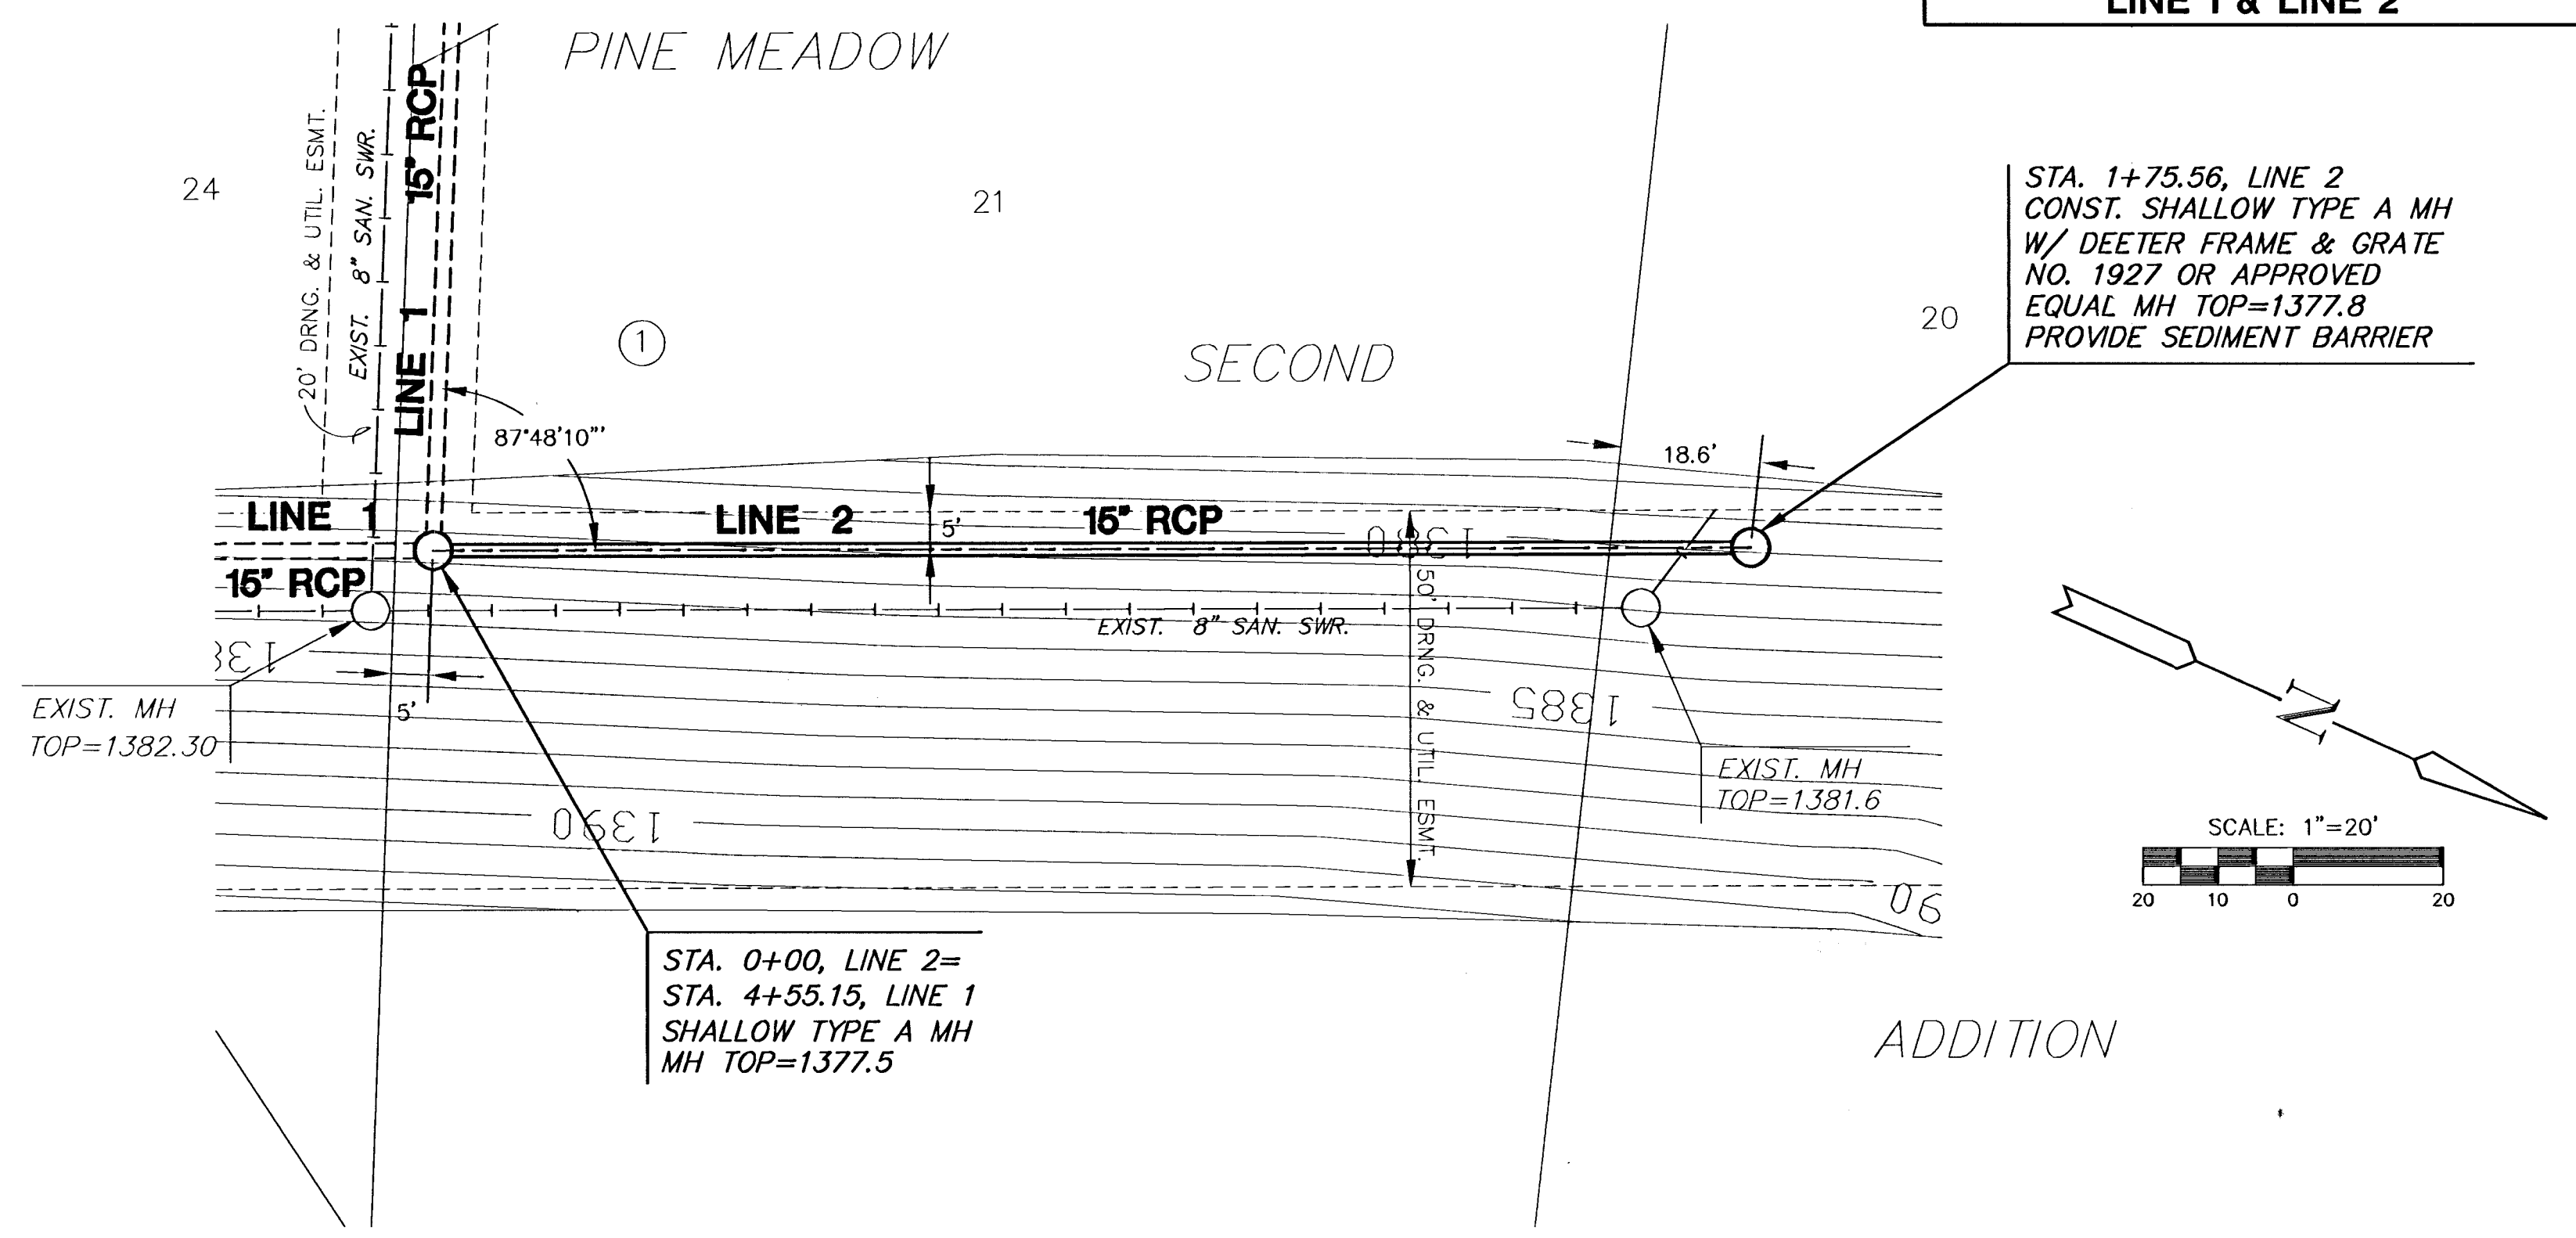

PLAN LINE 2
SCALE: 1"=20'

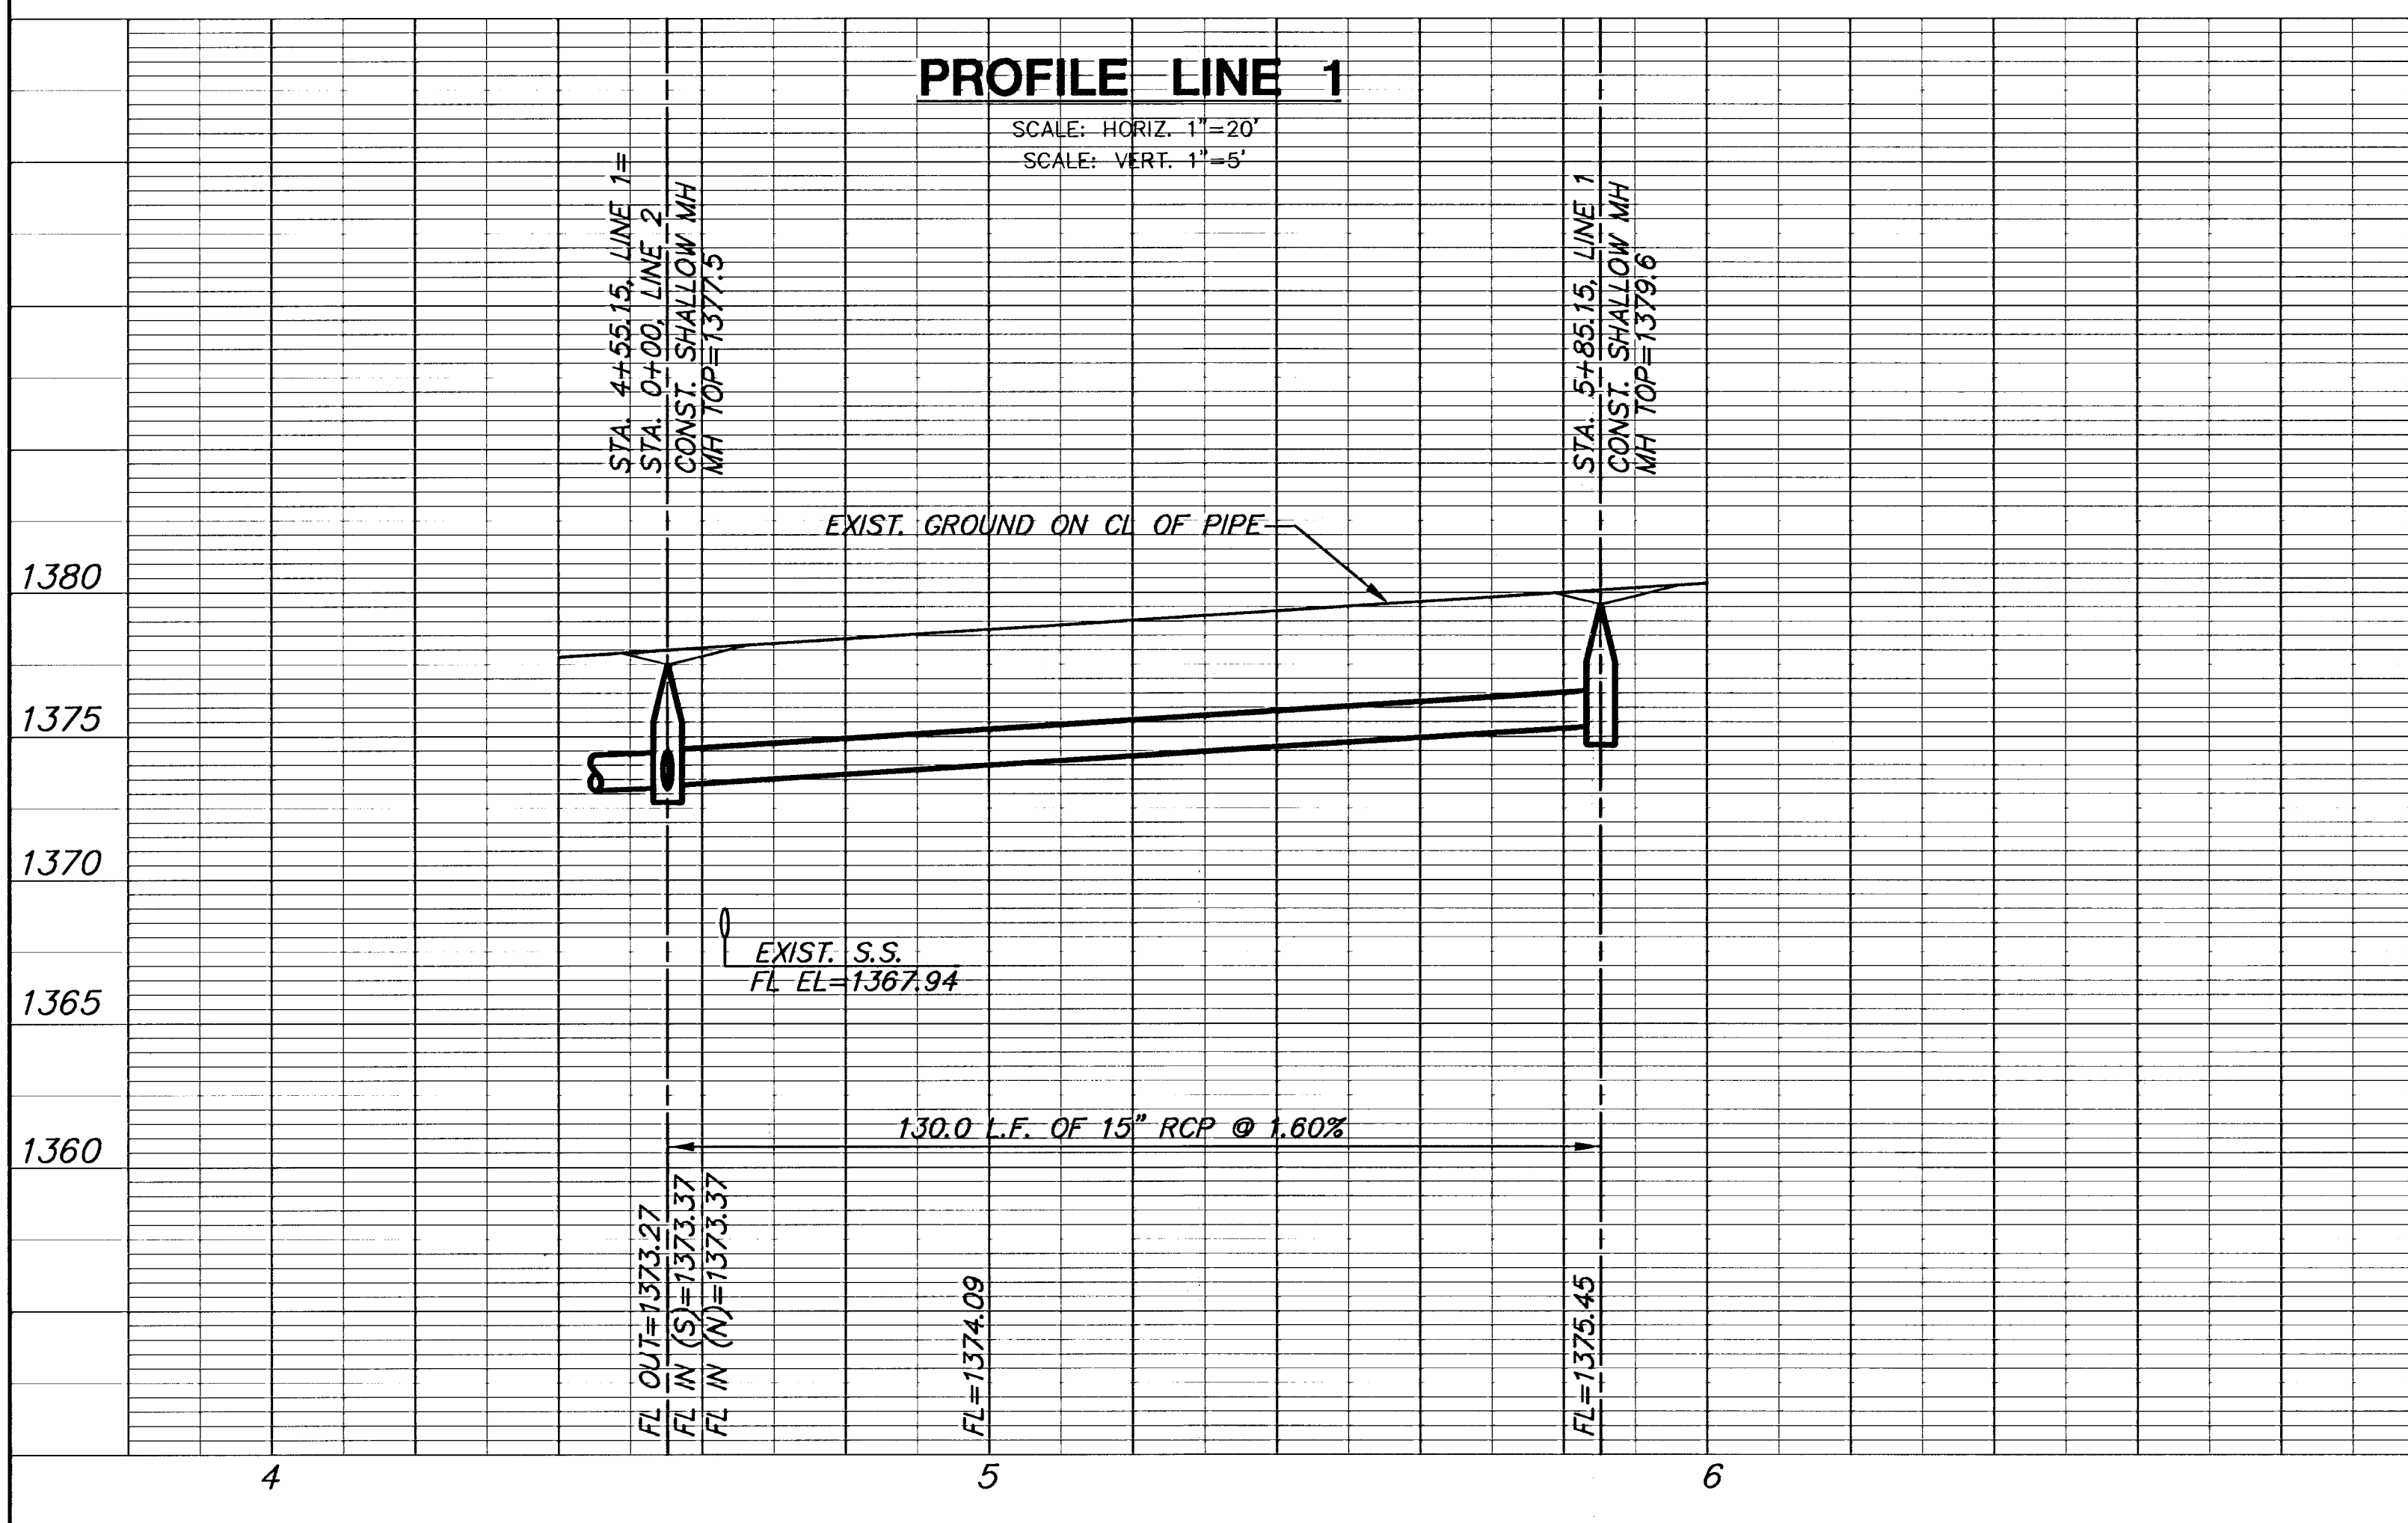

PROFILE LINE 1
SCALE: HORIZ. 1"=20'
SCALE: VERT. 1"=5'

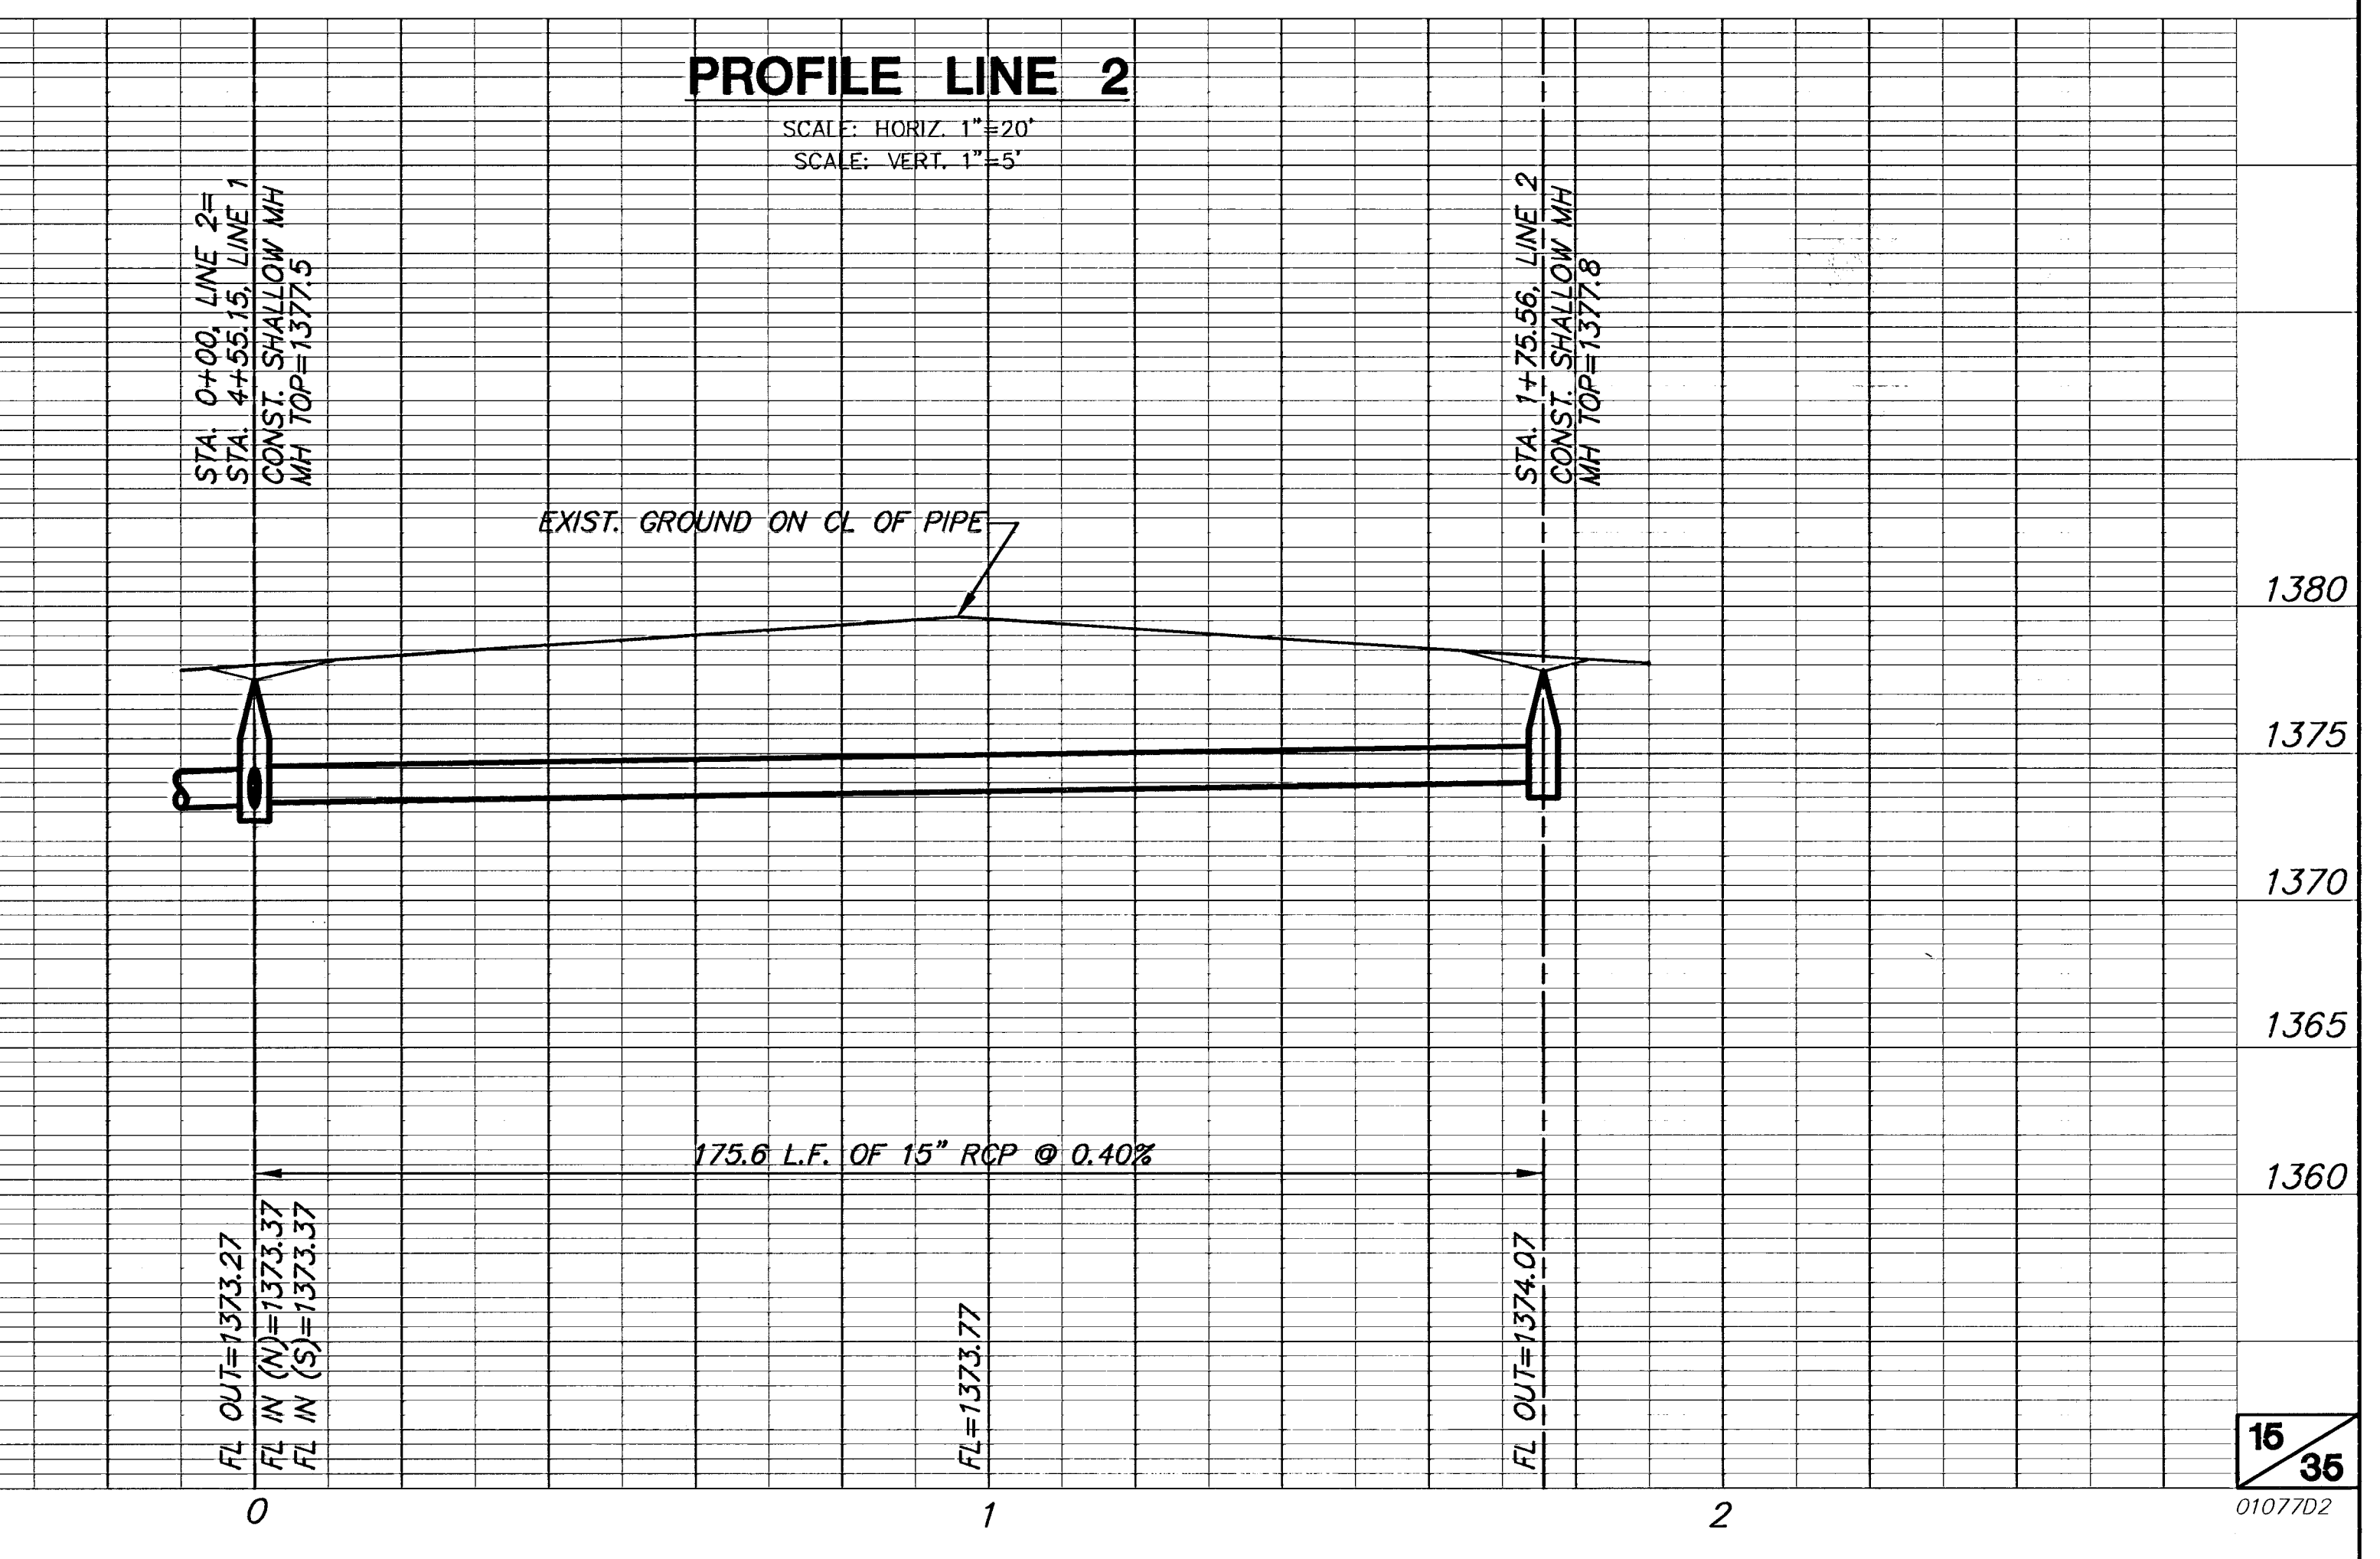

PROFILE LINE 2
SCALE: HORIZ. 1"=20'
SCALE: VERT. 1"=5'

H:\CIVIL\0107702\DWG\SKETCHES\ADD\0107702.DWG, Wed Mar 06 06:56:37 2002