


PLANT MATERIALS LIST				
QUANTITY	COMMON NAME	BOTANICAL NAME	SIZE	CONDITION
5	SEA GREEN JUNIPER		5 GAL.	CONTAINER
6	REDLEAF BARBERRY	BERBERIS THUNBERGII "ATROPURPUREA"	5 GAL.	CONTAINER
4	ANTHONY WATER SPIREA	SPIRAEA BIMALDA "ANTHONY WATERER"	5 GAL.	CONTAINER
3	PLUME GRASS	MISCARTHUS SINESIS "GHACILLIMUS" (3" DEPTH)	5 GAL.	CONTAINER
12	BLUE RUG JUNIPER		5 GAL.	CONTAINER


QUANTITIES:  
ROCK MULCH - 2.5 C.Y.

NOTE: BALL OF PLANT TO BE KEPT MOIST AND PROTECTED FROM DAMAGE PRIOR TO PLANTING.

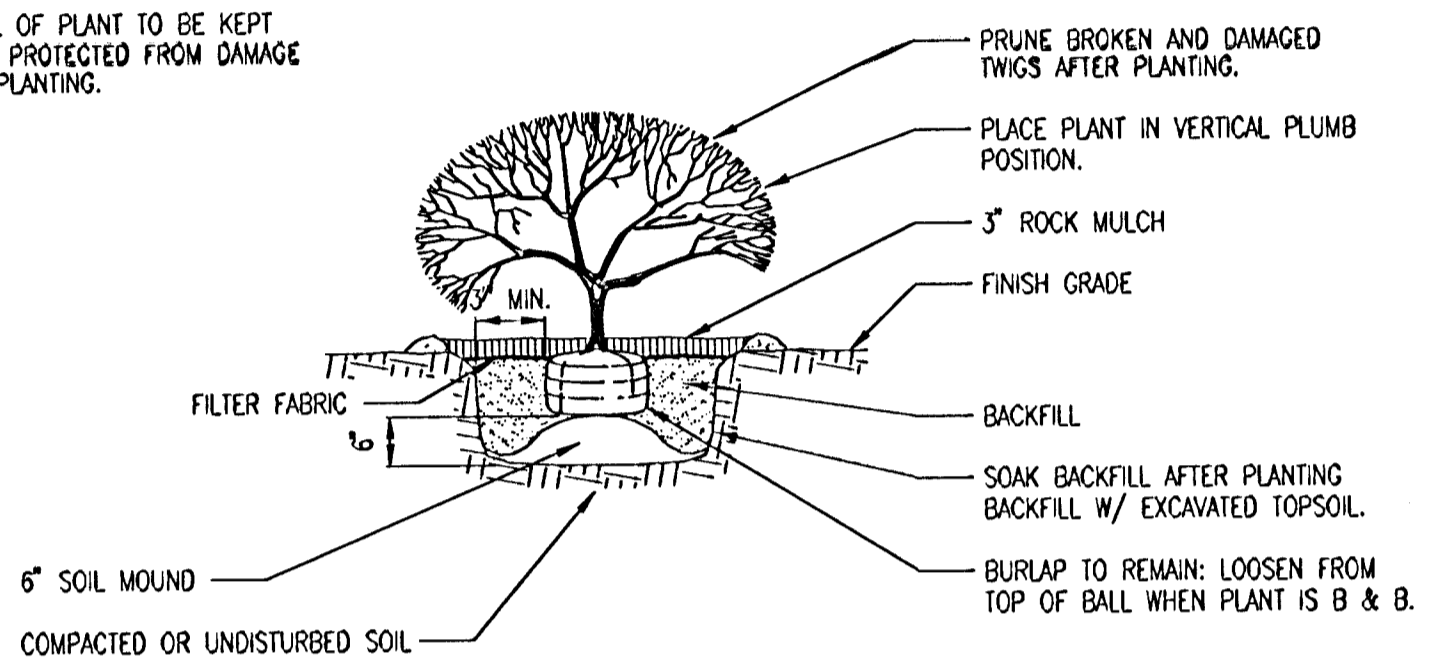

SHRUB PLANTING DETAIL

PRUNE BROKEN OR DEAD BRANCHES. PLACE TREE IN PLUMB POSITION.  
NO. 12 GAUGE WIRE OR APPROVED SUBSTITUTE WITH GARDEN HOSE AROUND TRUNK ATTACH TO POST. (SEE STAKING DIAGRAM)  
APPROVED TREE WRAPPING PAPER MINIMUM LAP 1/3 WIDTH OF WRAPPING TO SECOND BRANCHES. (VERIFY USE WITH CITY)  
1 HEAVY DUTY STEEL T-POST. (5 1/2")  
MULCH 3"-4" DEEP, LEAVE DEPRESSION AROUND TRUNK.  
CUT TWINE FROM AROUND TRUNK. FOR BASKETED TREES BEND WIRE 4" BELOW FINISHED SOIL LEVEL. TOP OF ROOT BALL TO BE LEVEL WITH SURROUNDING FINISH GRADE.  
SOIL SAUCER-MIN. 3" BEYOND EXCAVATED SOIL.  
FINISH GRADE.  
FRABLE SOIL BACKFILL FROM EXCAVATION.  
12"-18" MIN.-ANCHORED INTO UNDISTURBED SOIL.

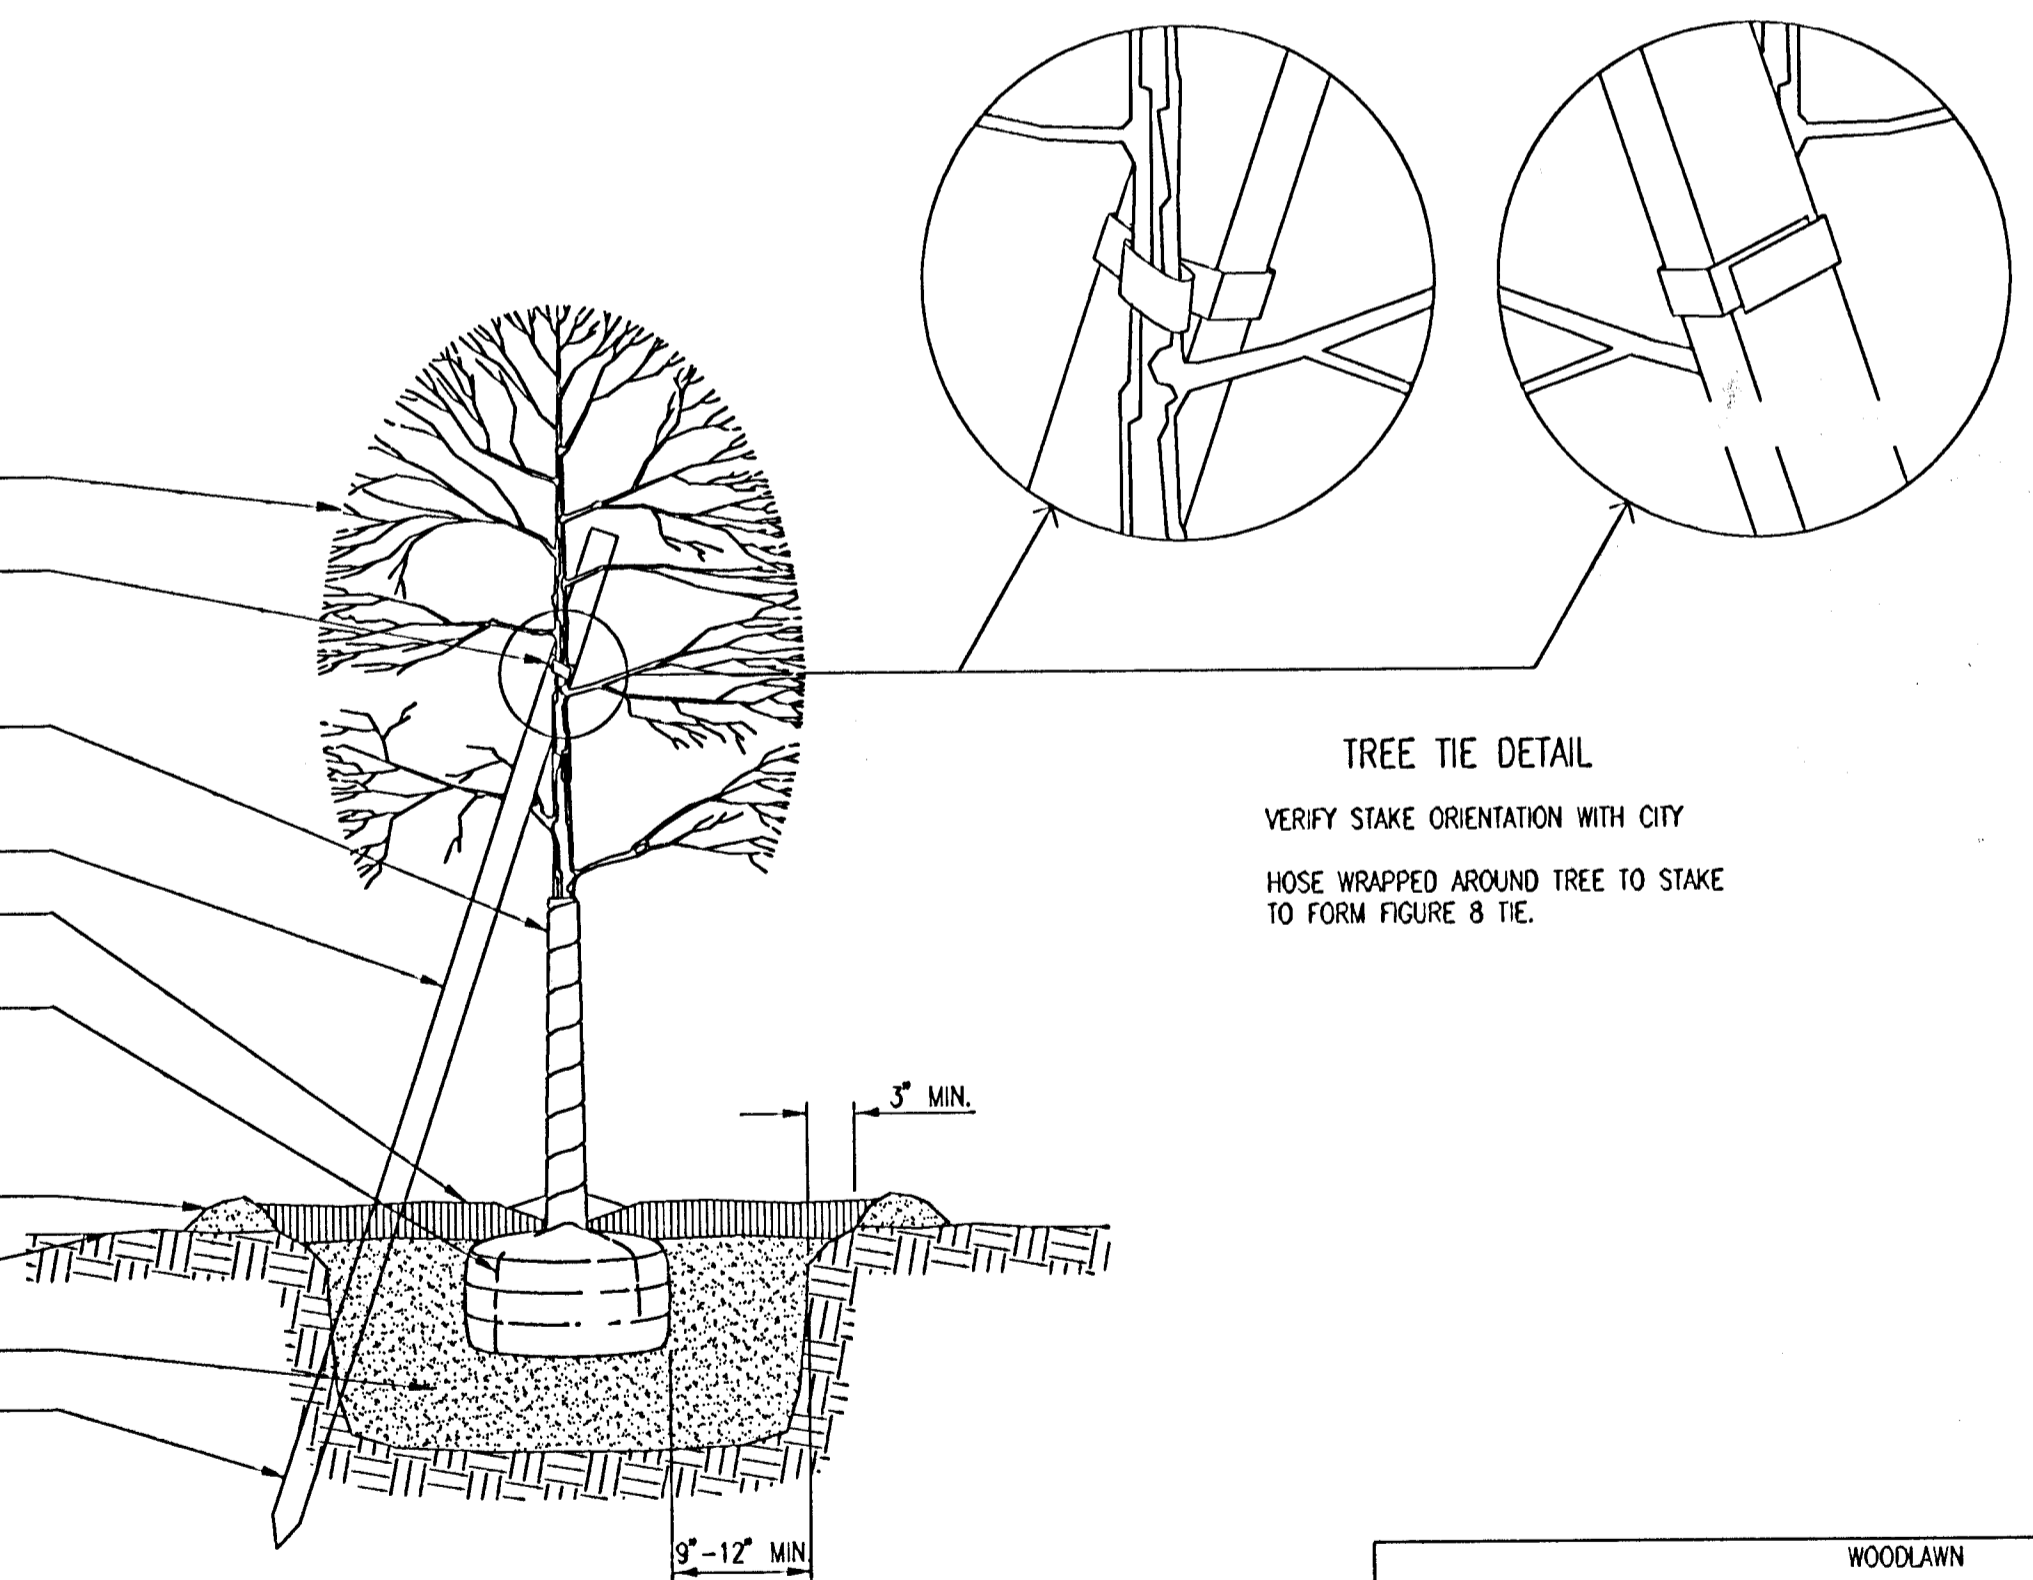

DECIDUOUS TREE  
2" CALIPER AND SMALLER

NOTE:  
AN IRRIGATION SYSTEM IS PRESENT IN THE MEDIAN ISLAND. THE CONTRACTOR SHALL ADJUST IRRIGATION HEADS AND PIPING AS NECESSARY. ANY DAMAGE TO THE IRRIGATION SYSTEM SHALL BE REPAIRED BY THE CONTRACTOR. THIS WORK SHALL BE INCIDENTAL TO LANDSCAPE ITEMS.

WOODLAWN

## LANDSCAPE PLAN

Professional Engineering Consultants, P.A.  
303 S. TOPEKA • WICHITA, KANSAS 67202  
316-262-2691 • FAX 316-262-3003

Designed by	RMH	Checked by	
Drawn by	DEP	Date	JUNE, 2001
		Job No.	01034

DSNR: BEER OPER: DEP SCALE: 1"=10.00  
 C:\2001\01034\000\Woodlawn\LANDSCAPE 11-13-2001 01:14:09 PM