



TYPICAL SIDEWALK SECTION

SIDEWALK NOTES


1. THE CONTRACTOR SHALL COMPACT 6" SUBGRADE UNDER ALL SIDEWALKS AS DETAILED ON THIS SHEET. ALL SIDEWALK COMPACTION SHALL BE CONSIDERED SUBSIDIARY TO "4" SIDEWALK CONCRETE PAVEMENT".

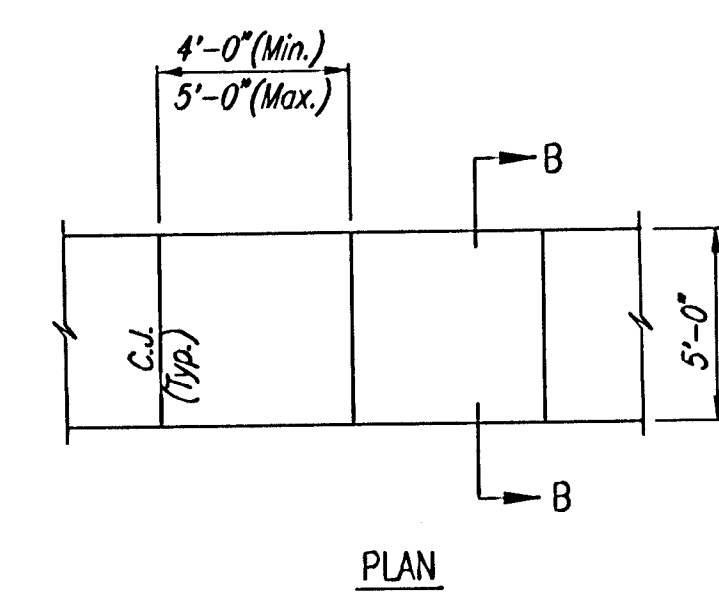


PLAN

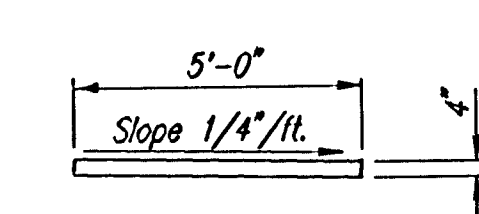

SECTION B-B

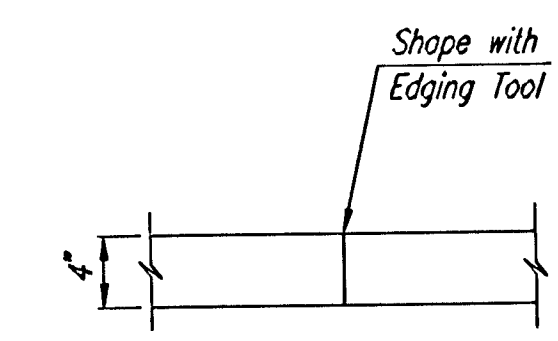


CONSTRUCTION JOINT

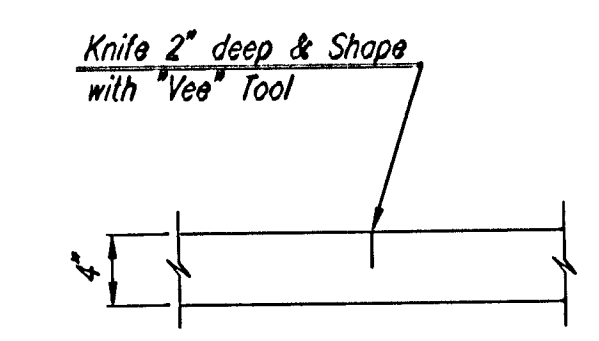


CONTRACTION JOINT


4" WALK DETAILS

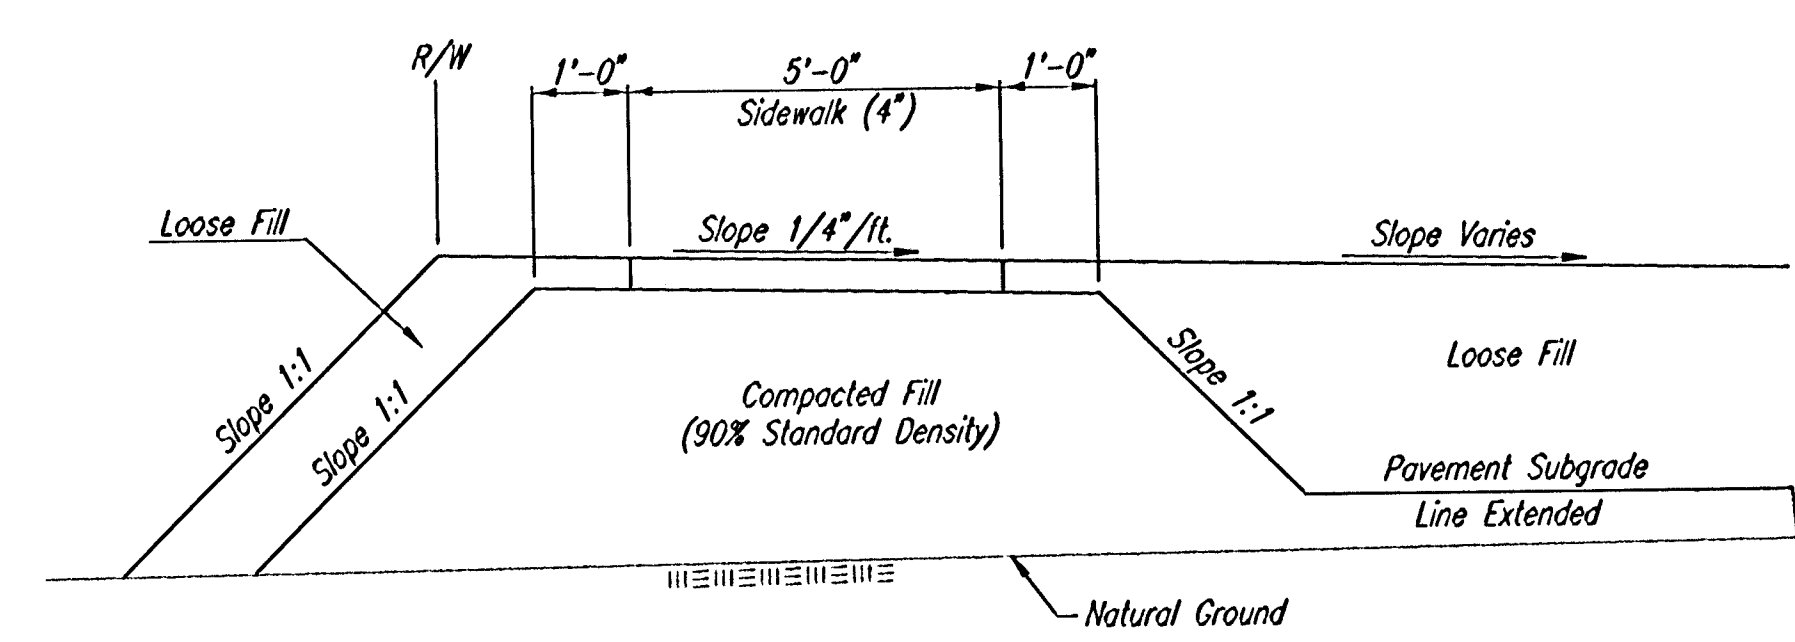


COMPACTED FILL DETAIL
WHERE SIDEWALK IS CONSTRUCTED
(See Plan Sheets for Locations)

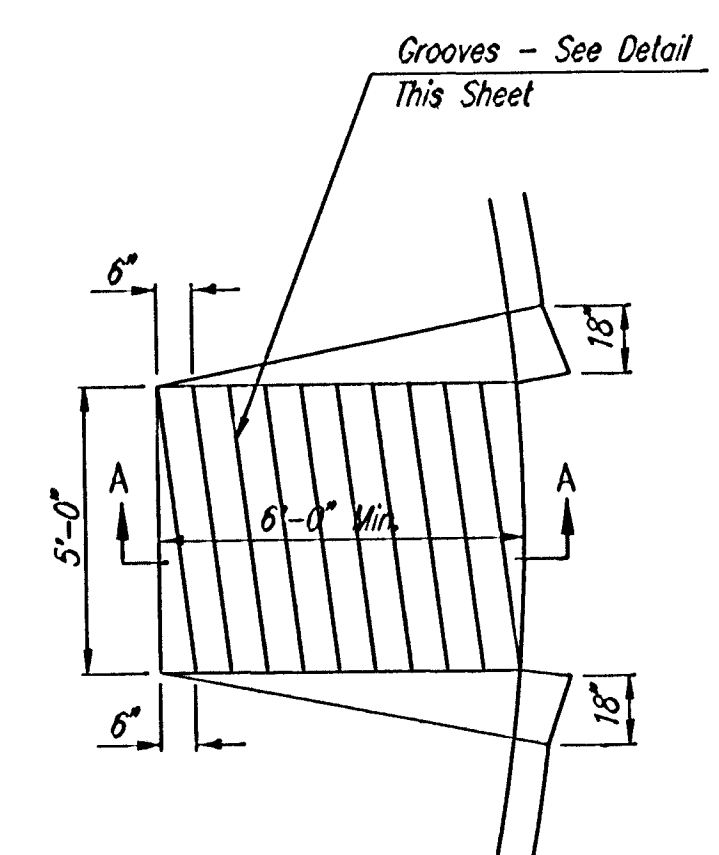


WHEELCHAIR RAMP DETAIL

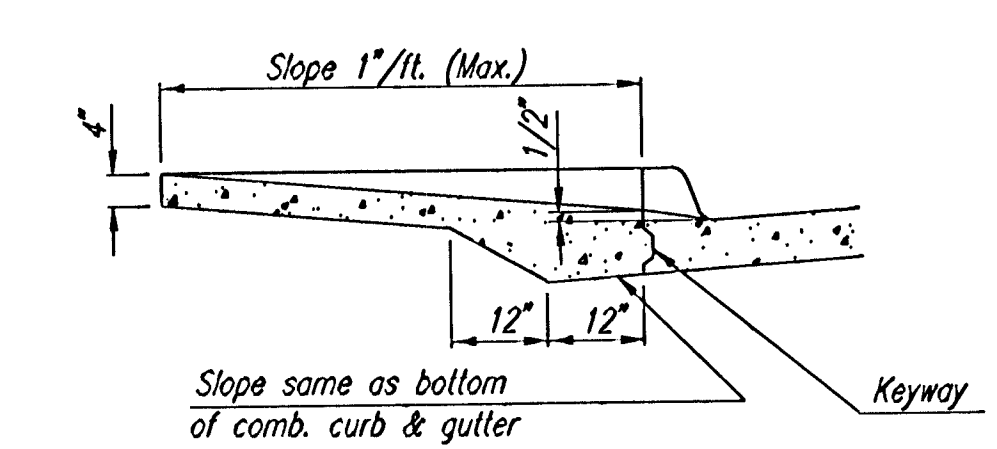

SECTION A-A

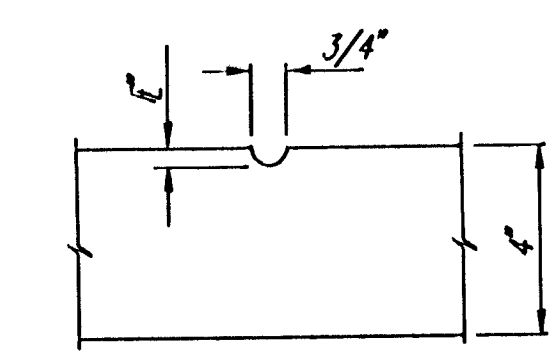

GROOVE DETAIL

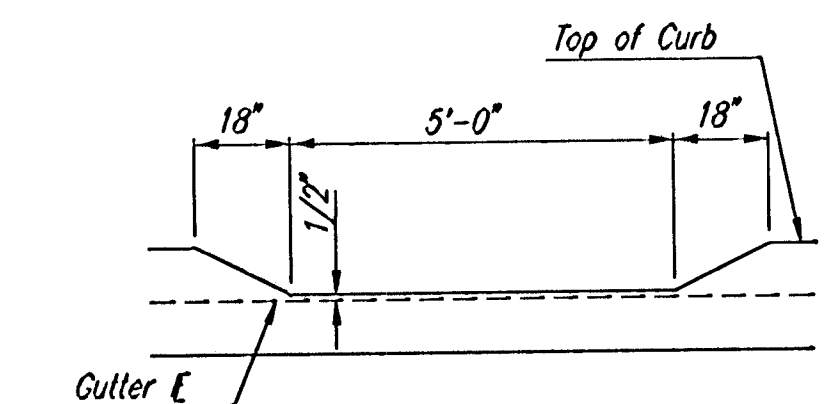

DEPRESSED CURB DETAIL

TYPICAL WHEELCHAIR RAMP DETAILS

DSNR: BER OPER. DEP. SCALE: 1"=10'-0"
 CA: 2001/01/03/4/000/37TH MISC/DLL 11-14-2001 11:16:22 am

37TH STREET NORTH

MISCELLANEOUS PAVING DETAILS

Professional Engineering Consultants, P.A.
 303 S. TOPEKA • WICHITA, KANSAS 67202
 316-262-2691 • FAX 316-262-3003

Designed by	ORC	Checked by	BER
Drawn by	DEP	Date	JUNE, 2001
		Job No.	01034