
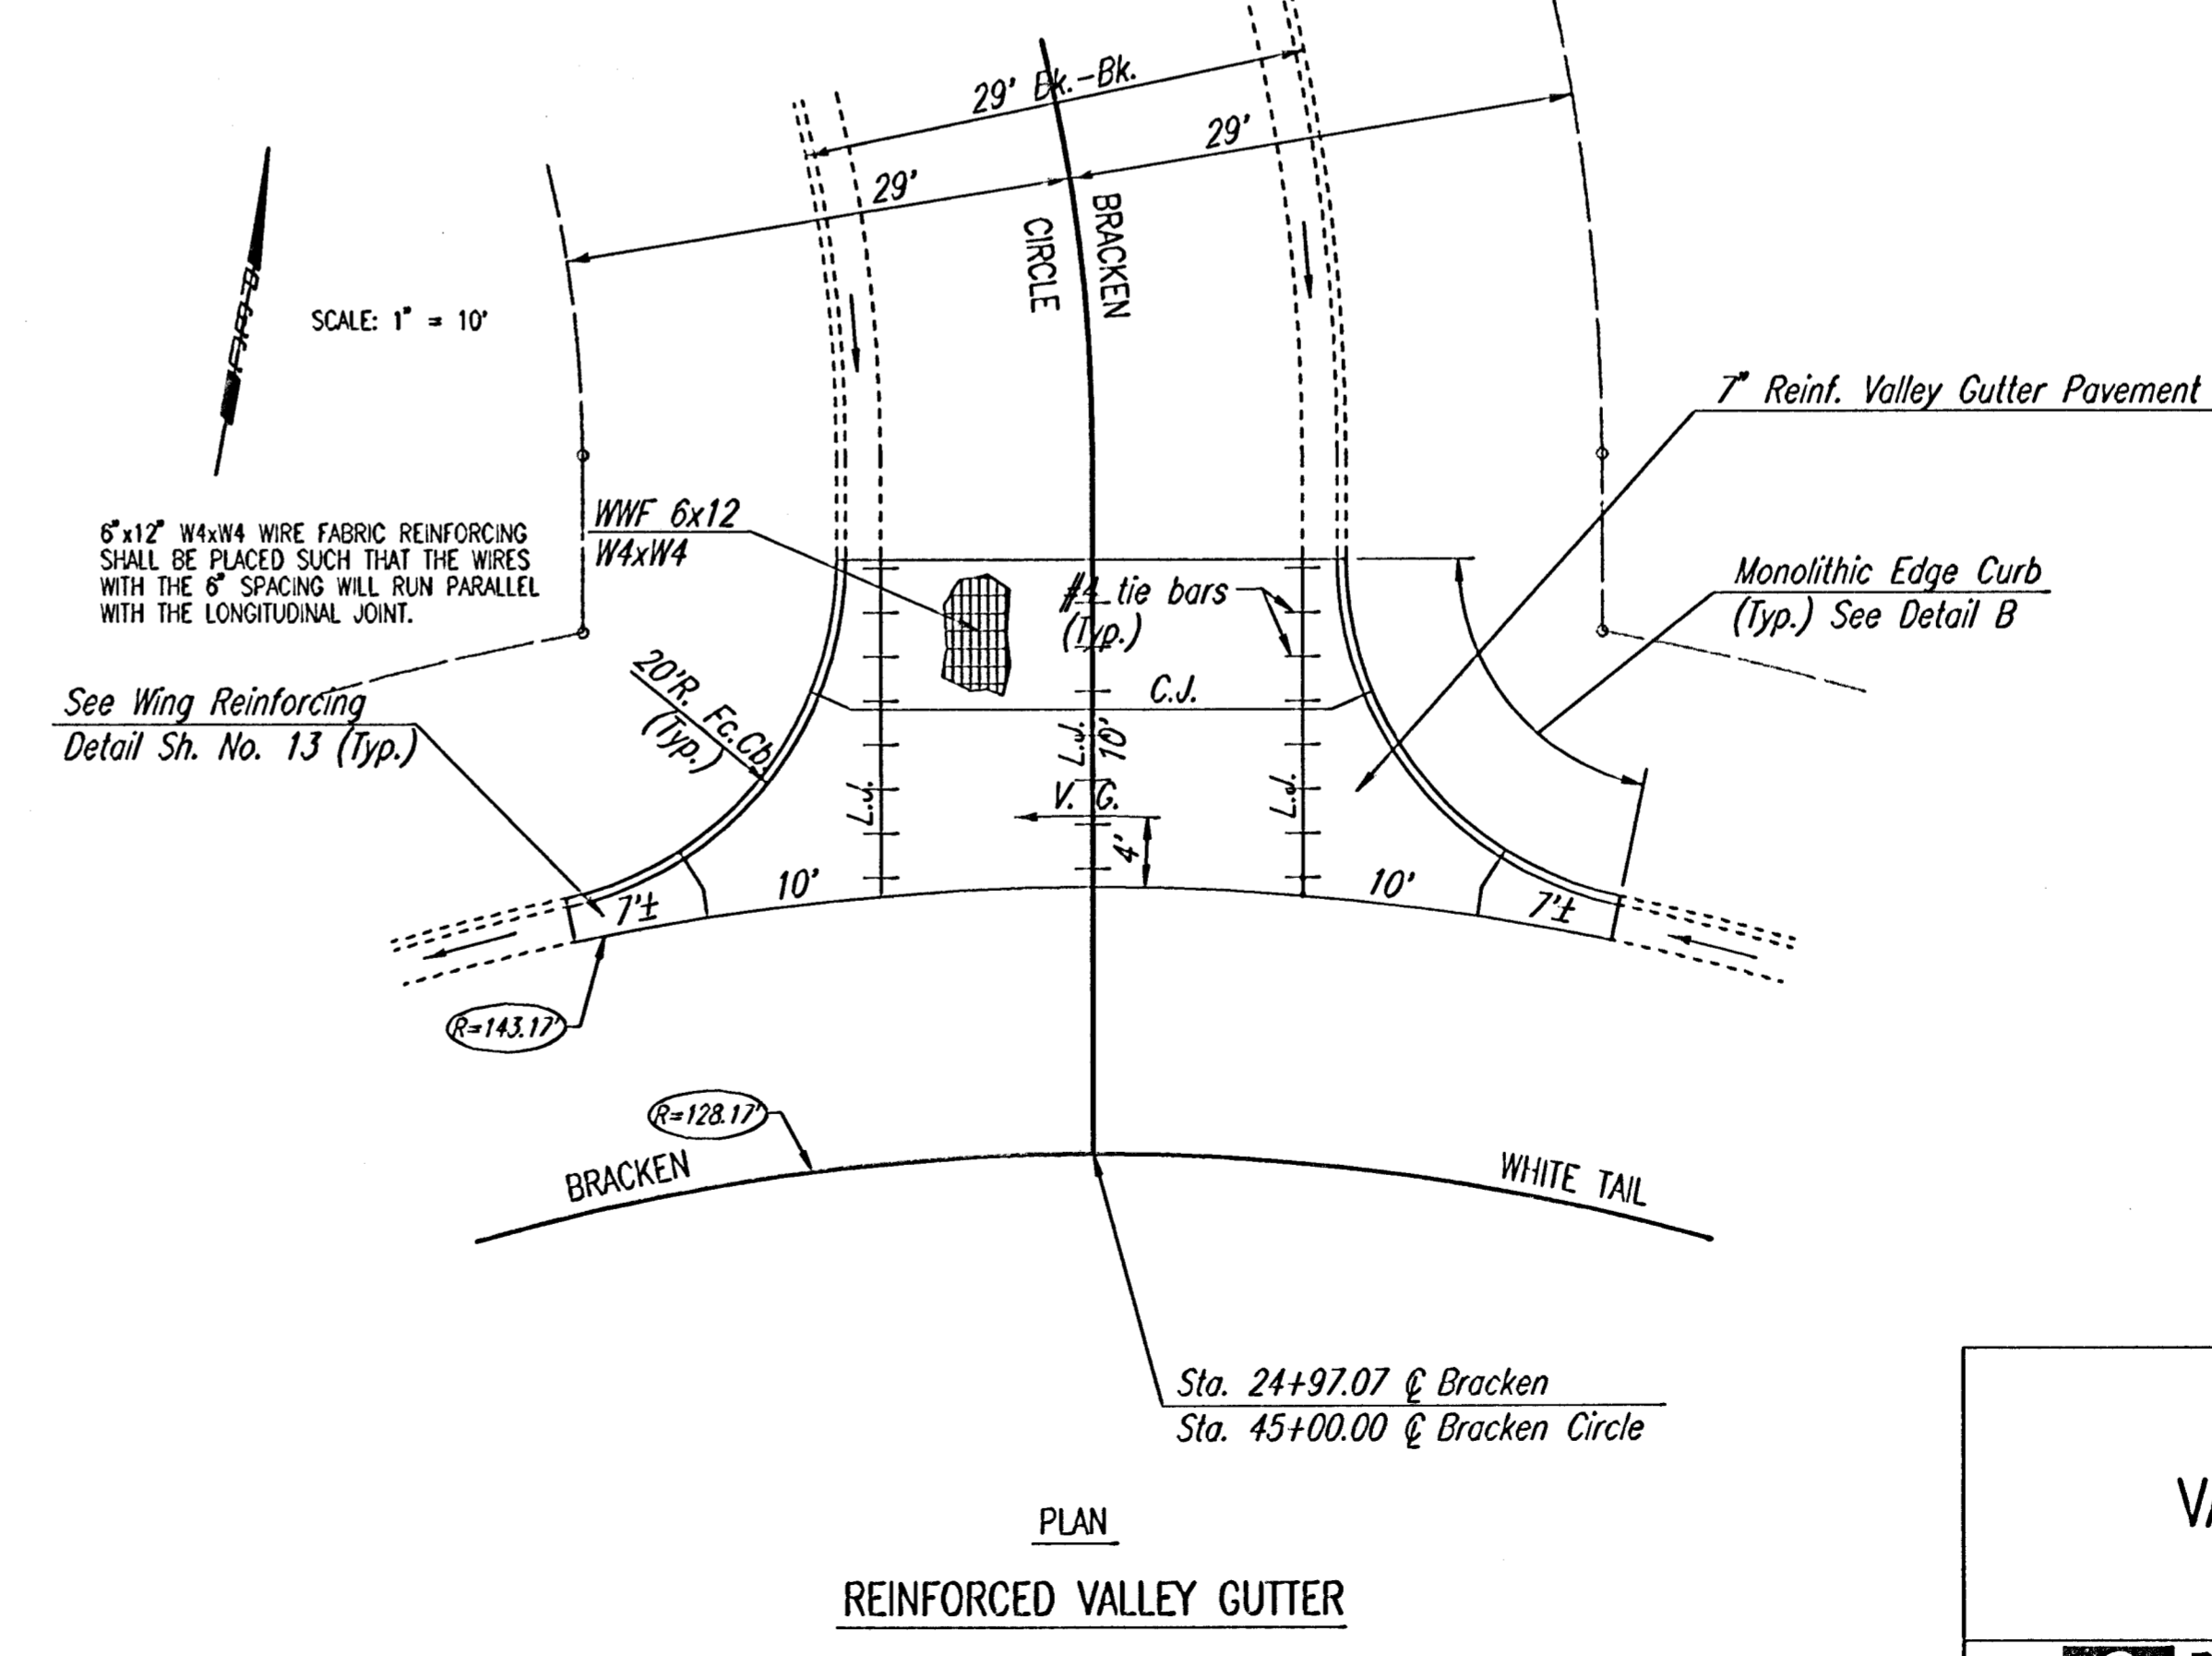
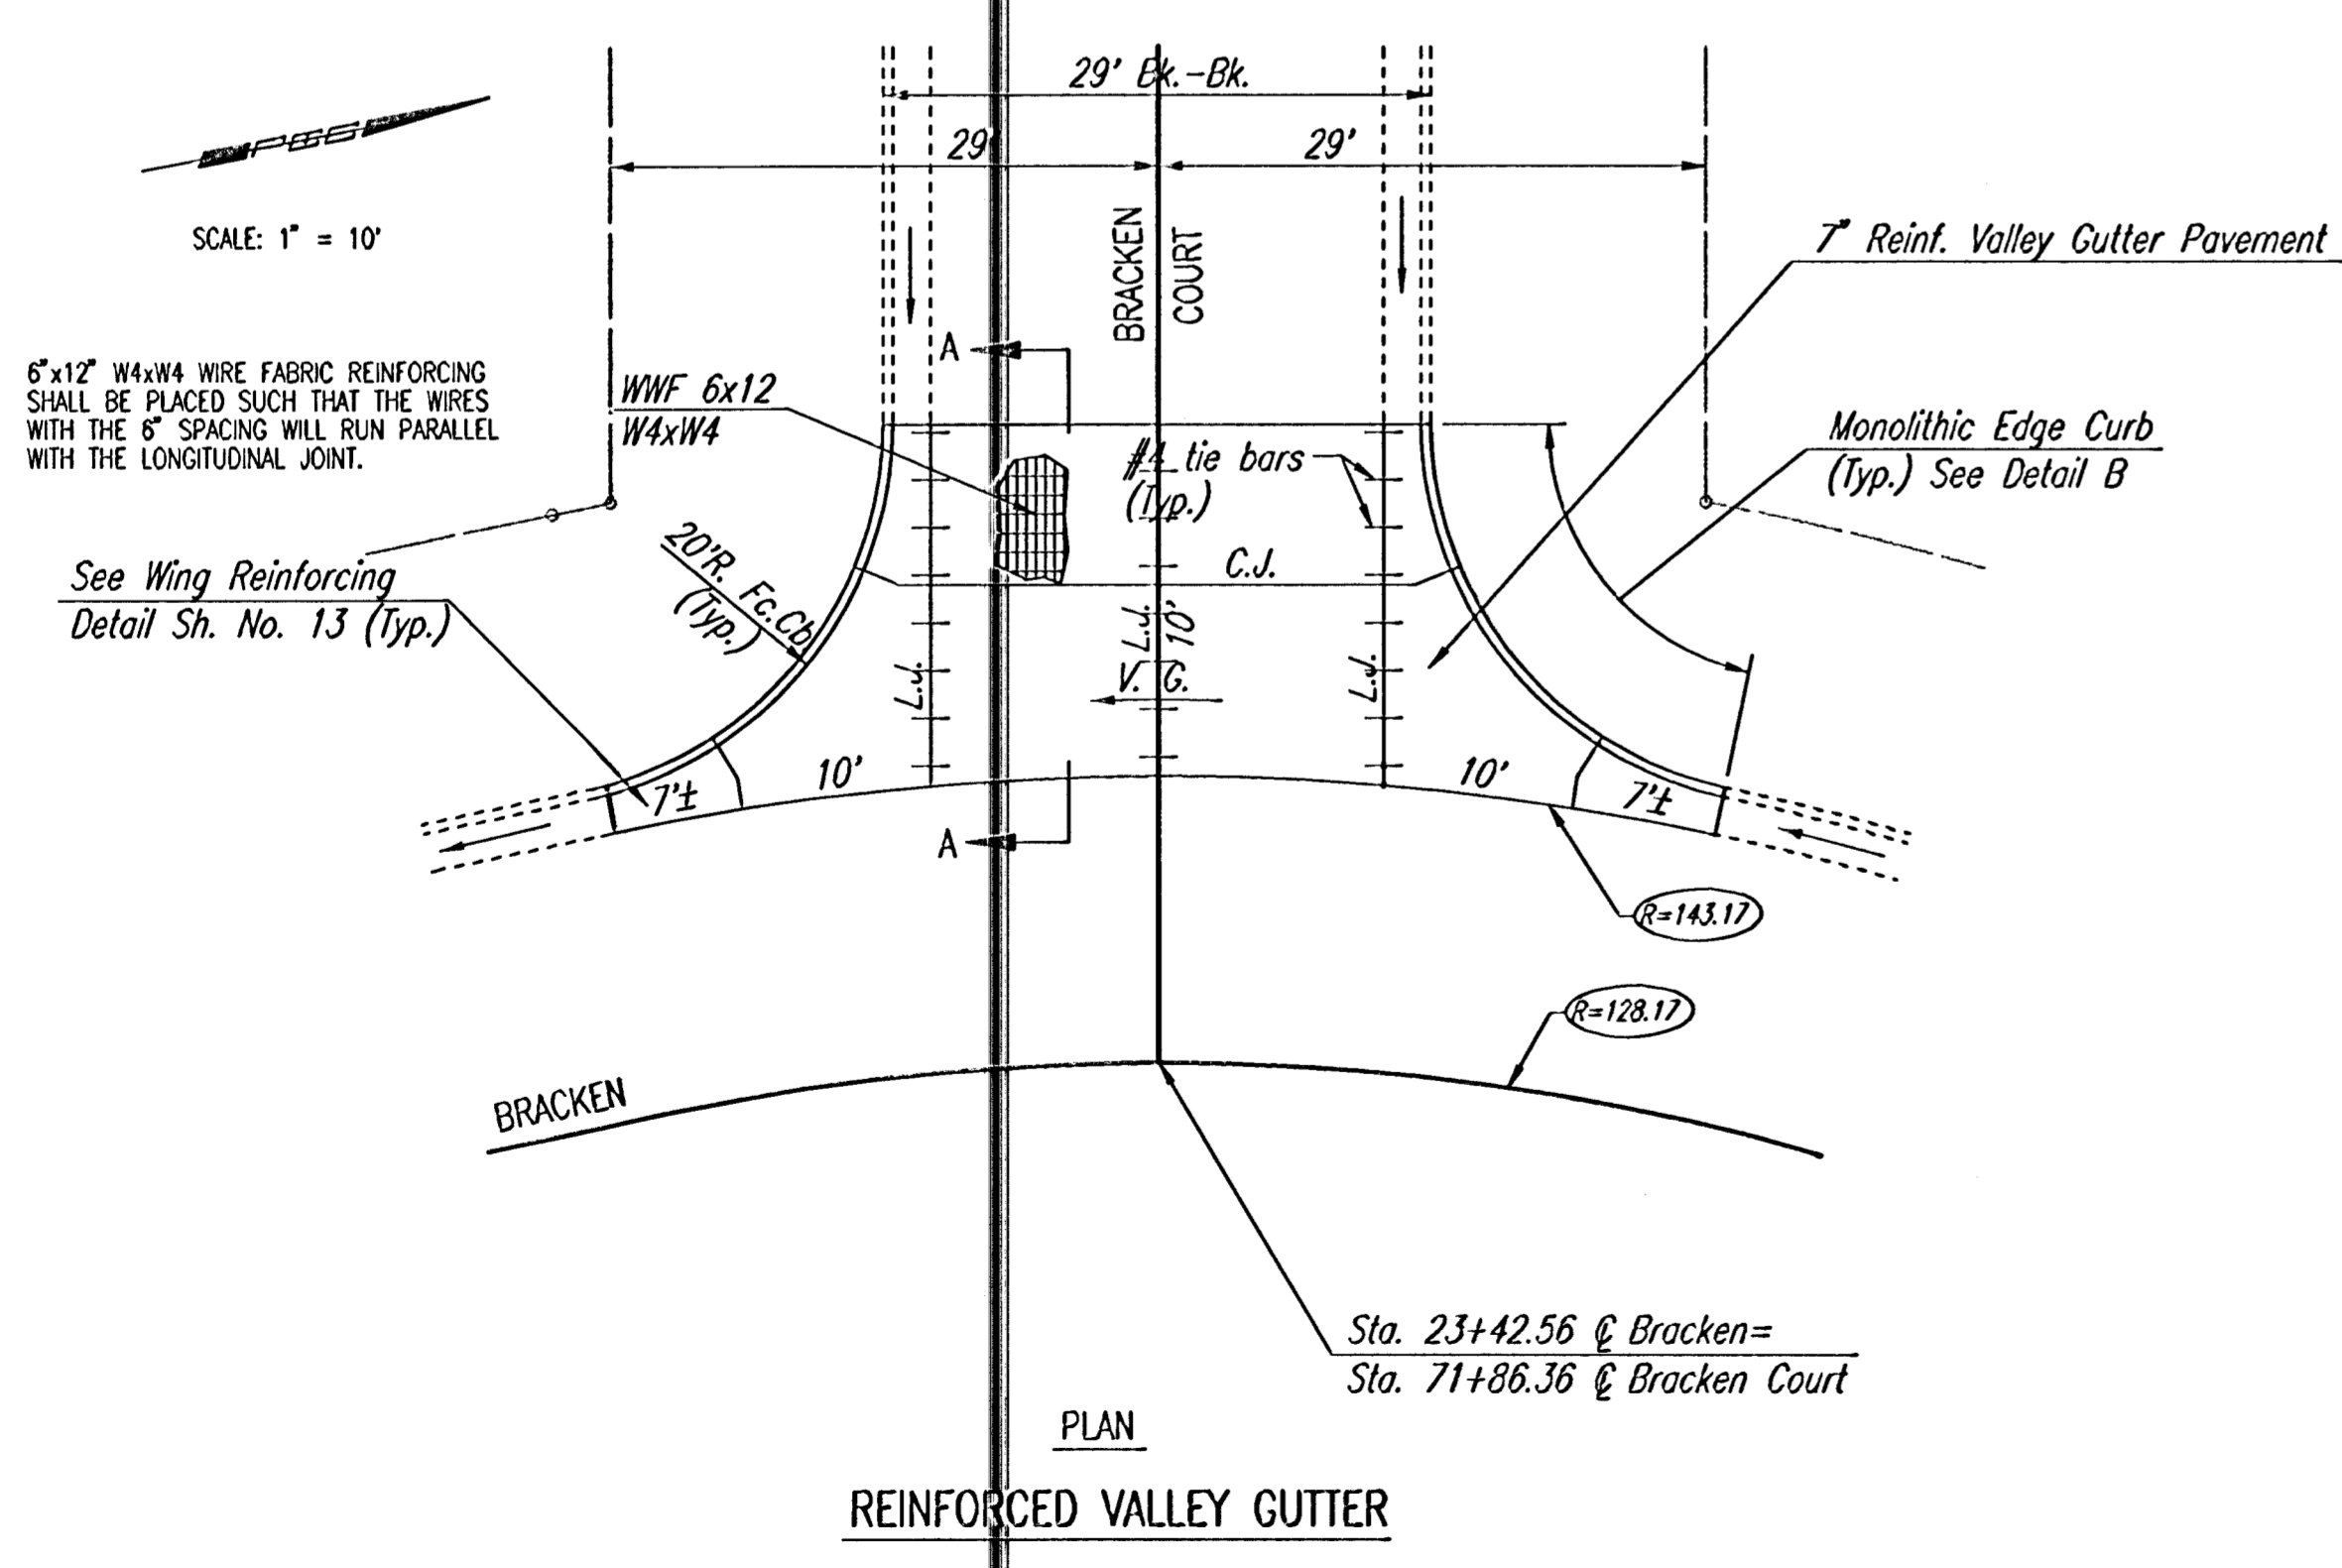
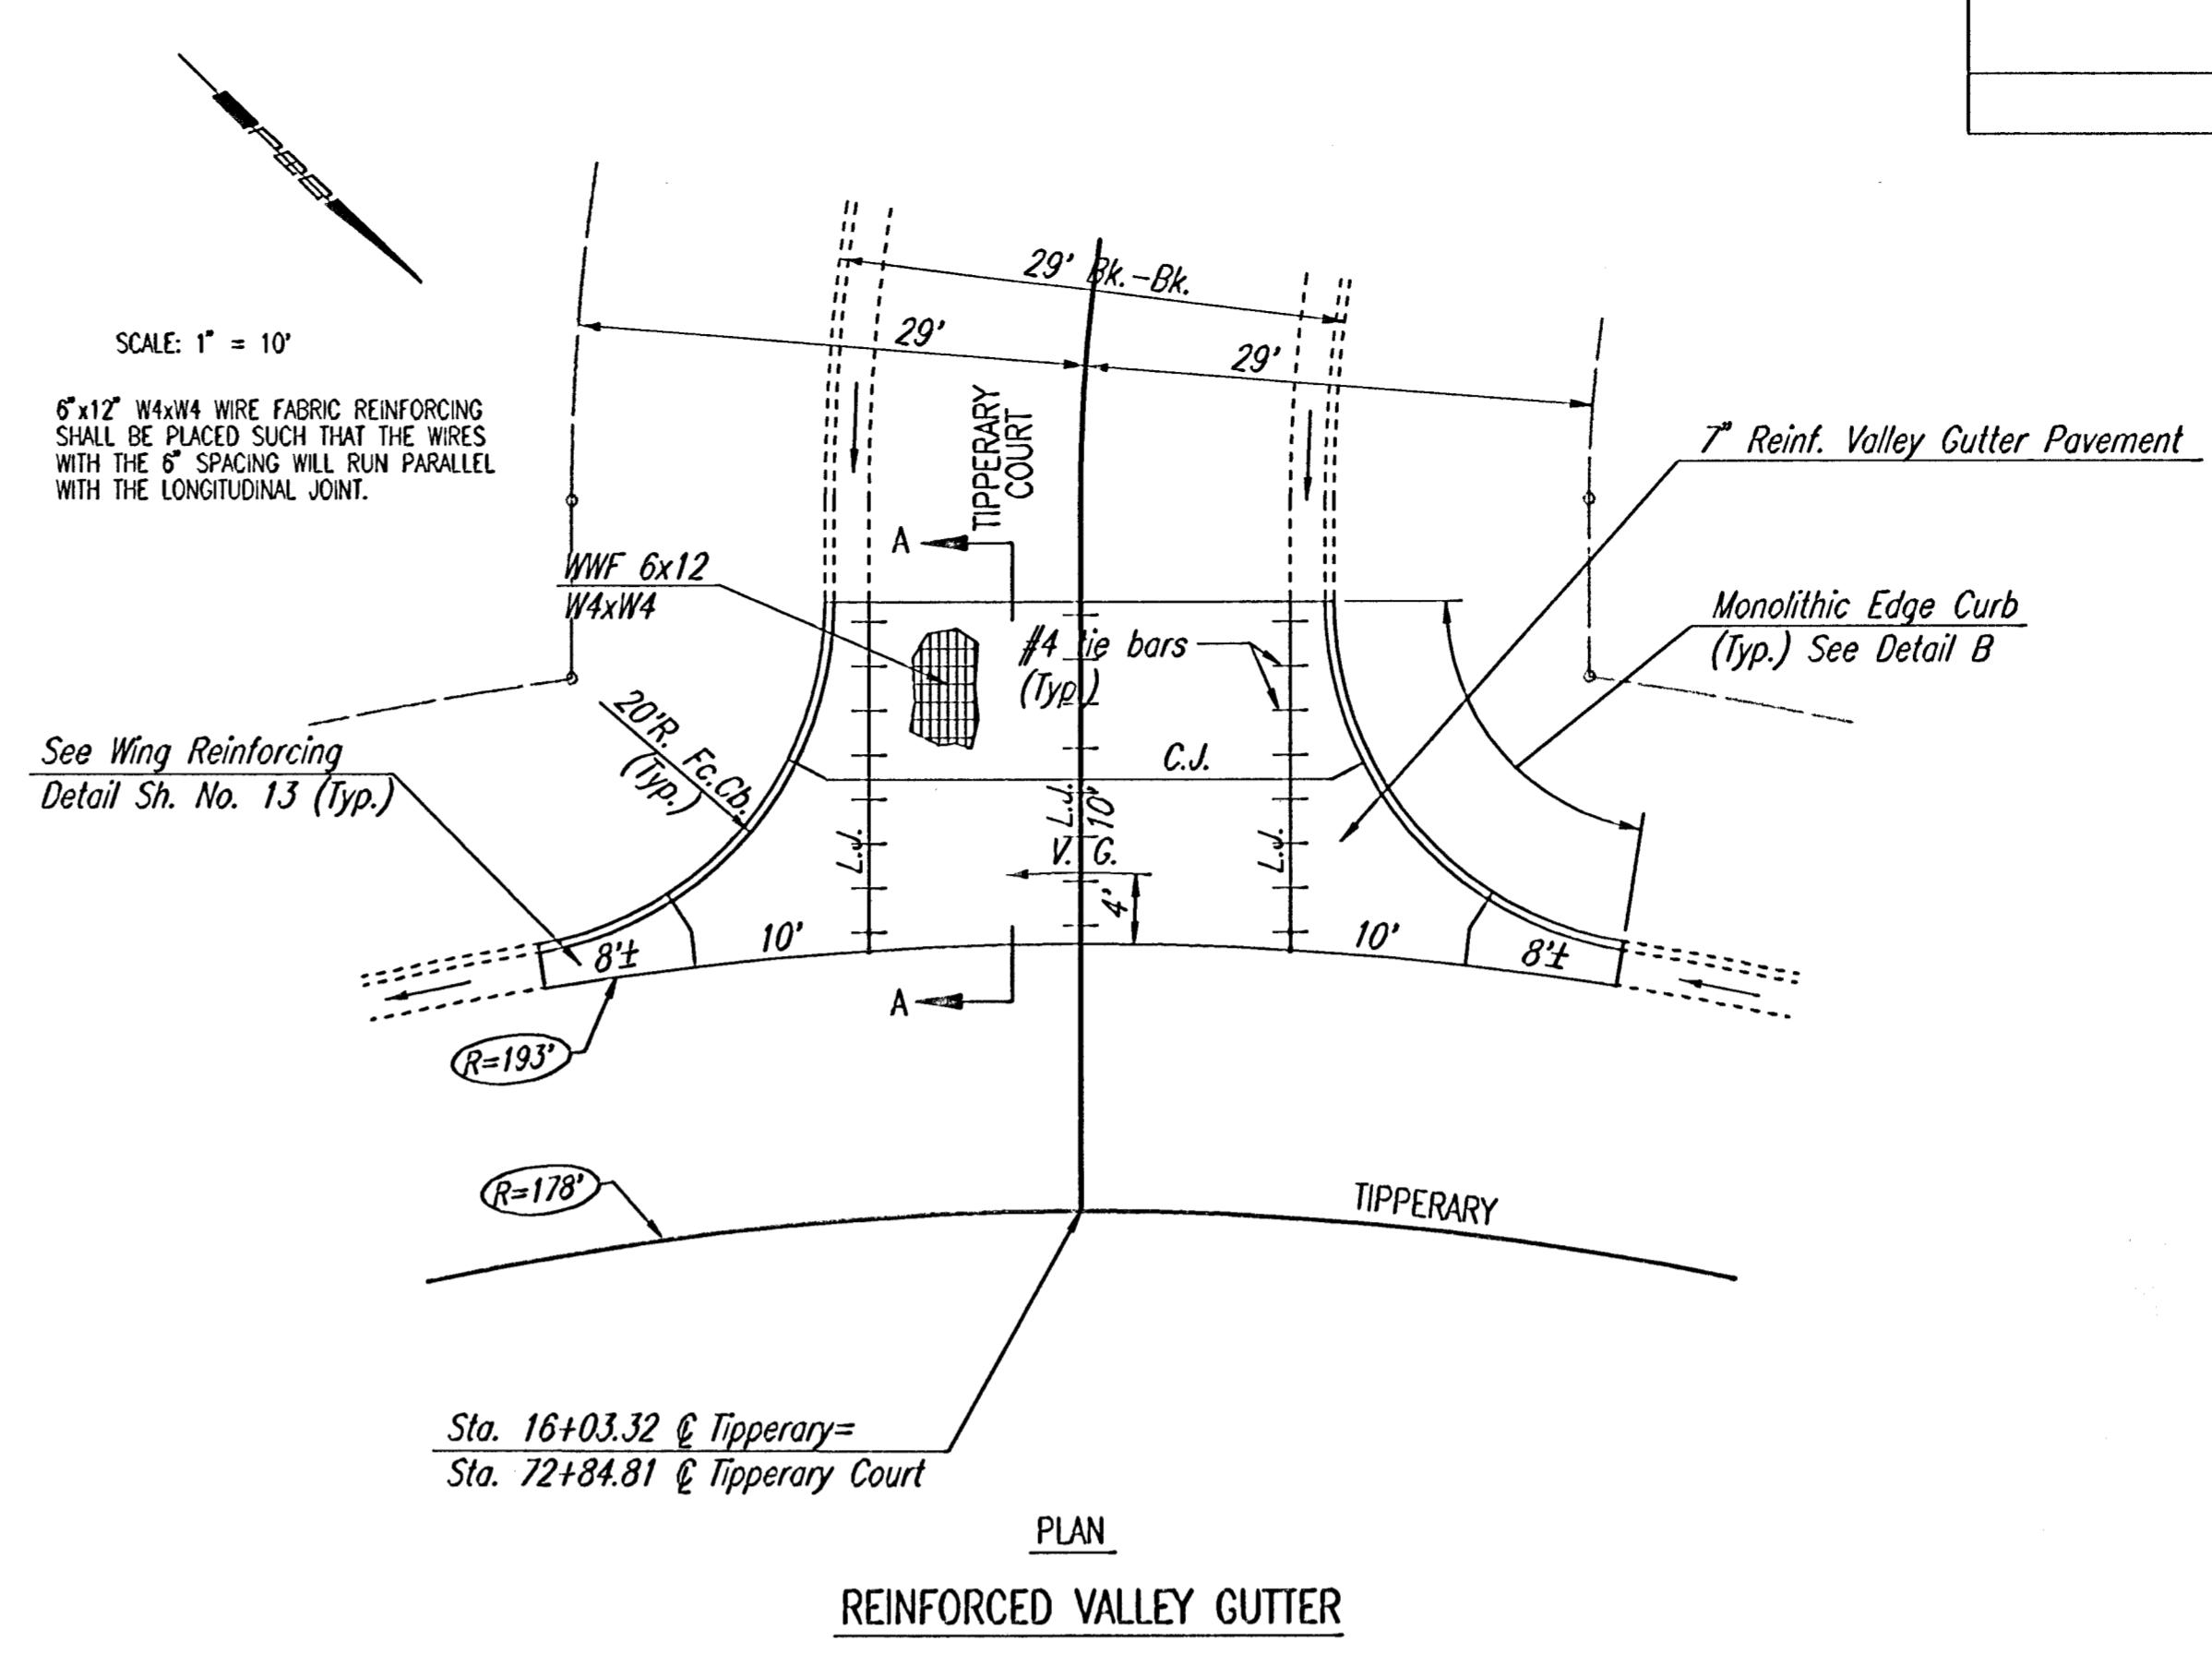


PROJECT NO.	SHEET NO.	TOTAL SHEETS
472-83468	13	55

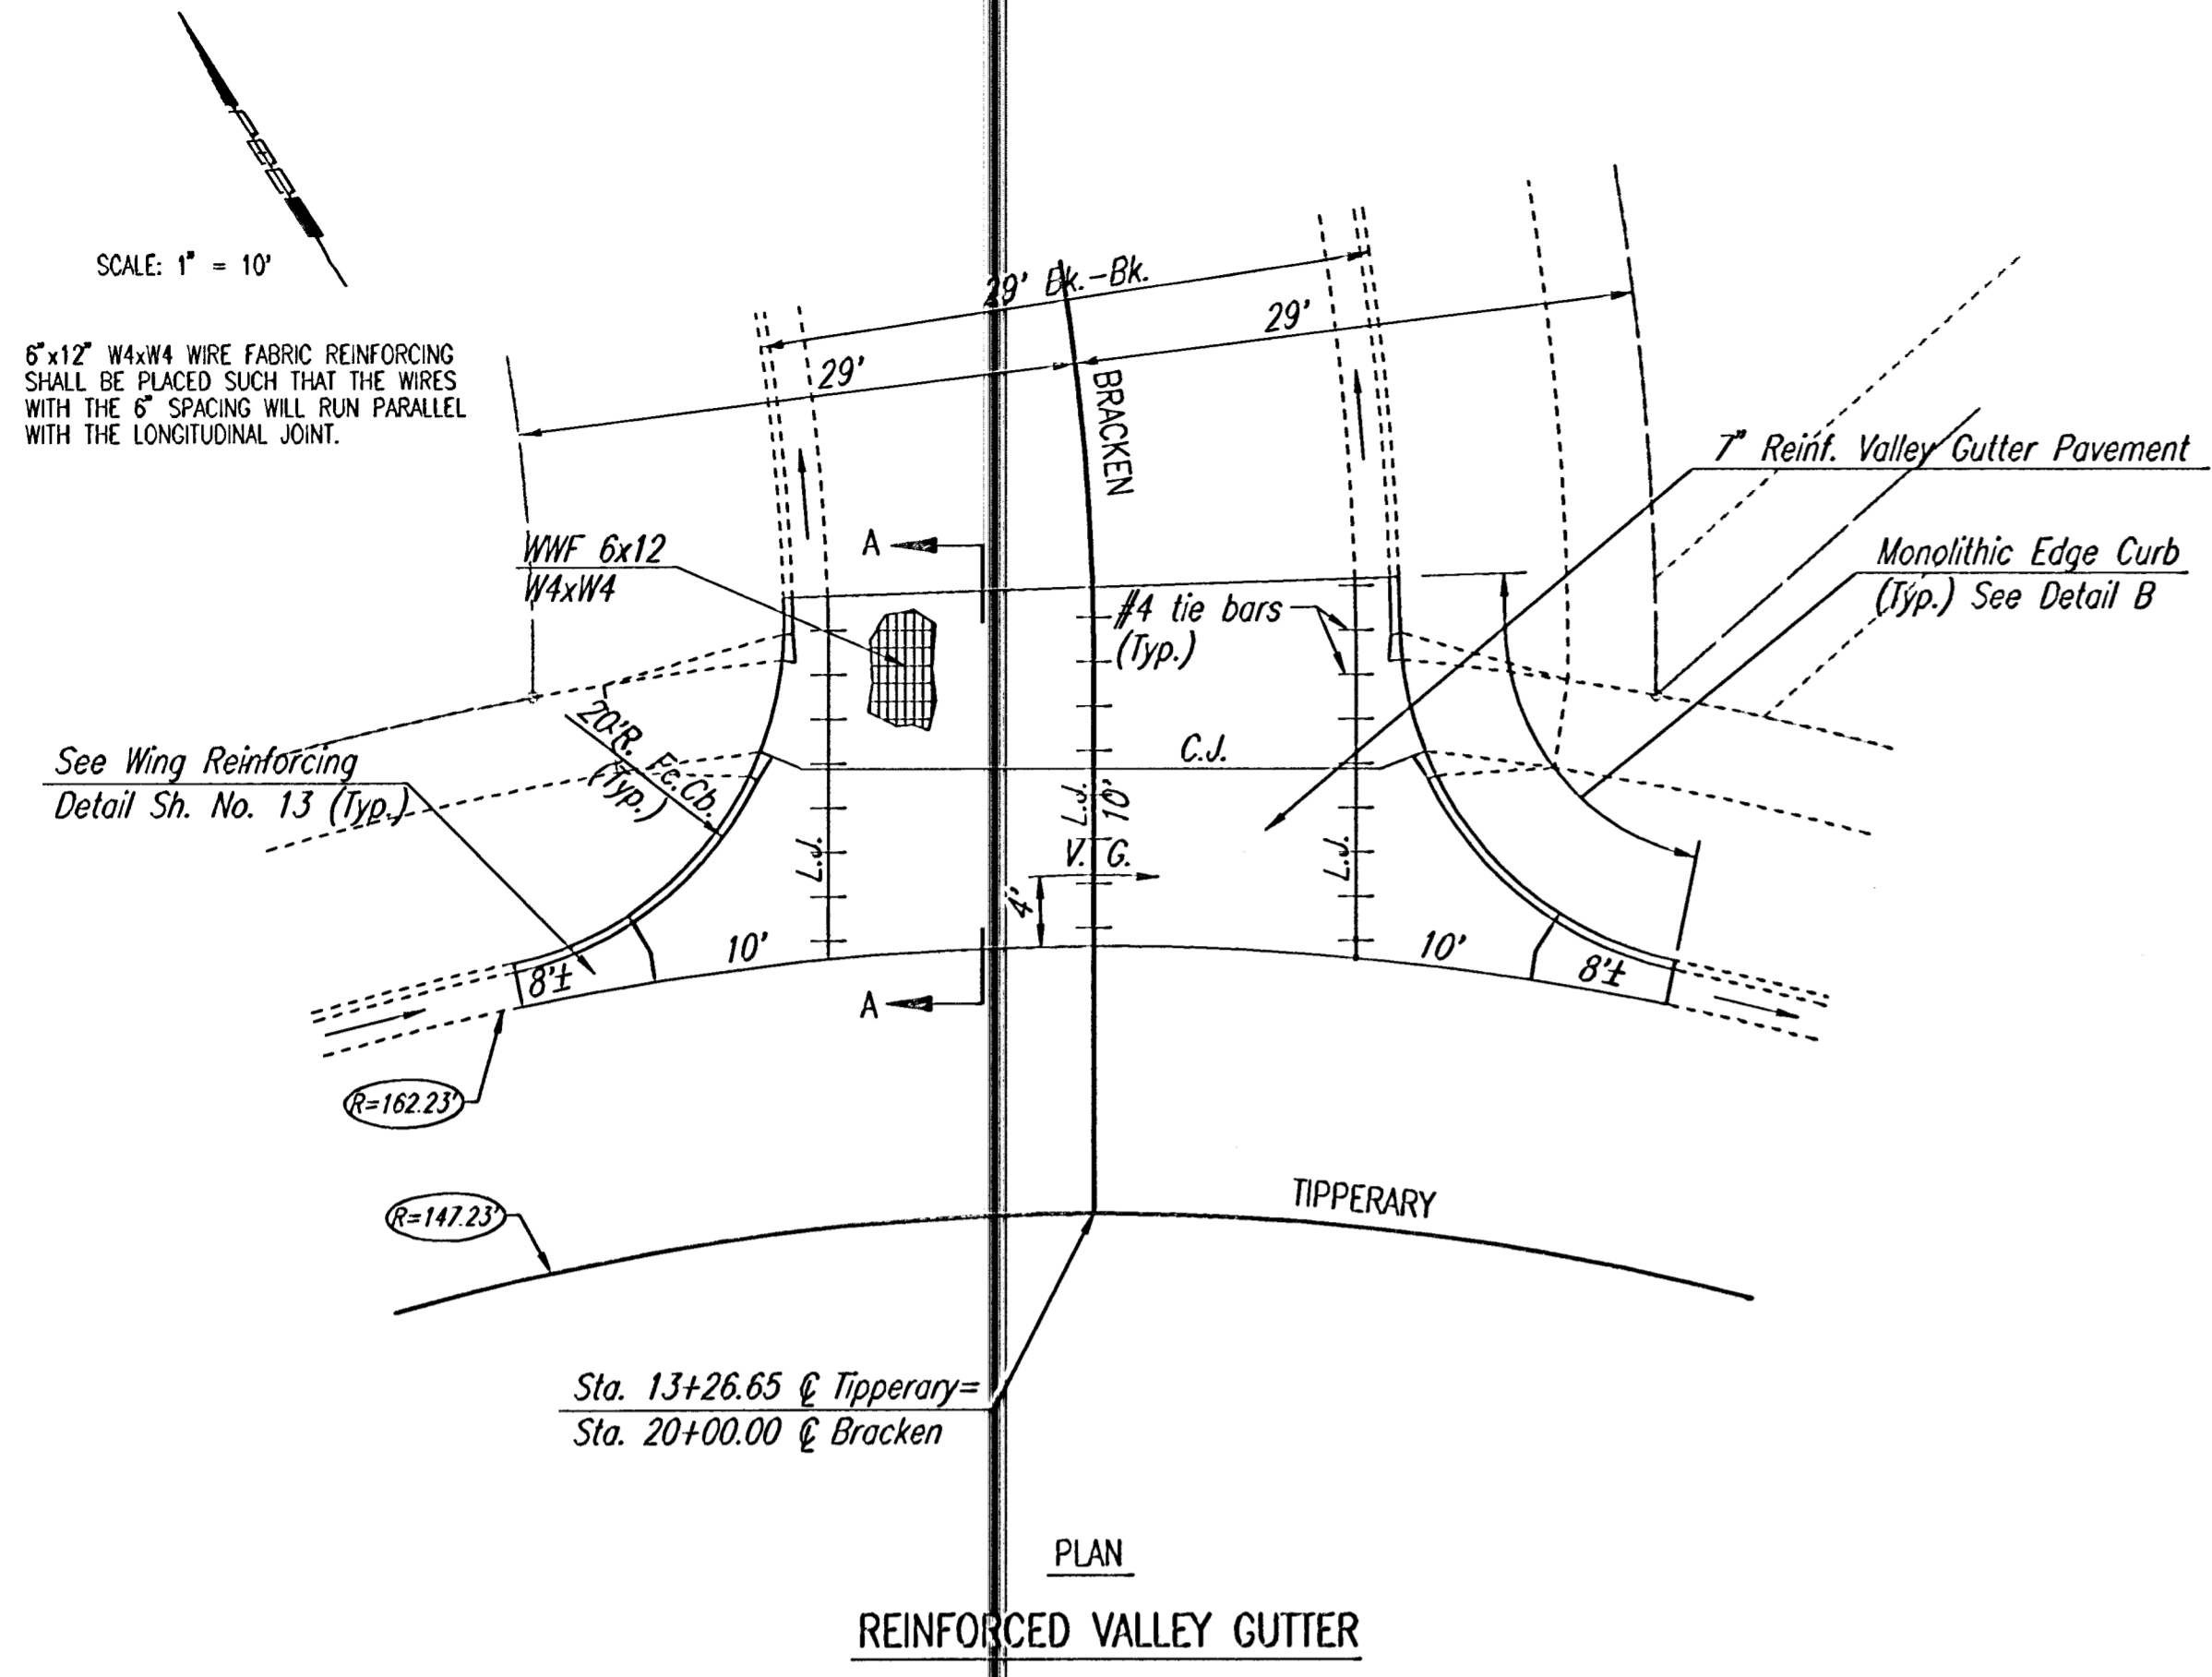

DSNR: DEP. OPER. SAO SCALE: 1"=10.00
 C:\2001\01545\000\VALGUTP1_03-13-2002_04:01:48 pm

BALTHROP 4TH ADDITION

VALLEY GUTTER PLANS

Professional Engineering Consultants, P.A.
 303 S. TOPEKA • WICHITA, KANSAS 67202
 316-262-2691 • FAX 316-262-3003

Designed by BER	Checked by
Drawn by DEP	Date FEB. 2002 Job No. 01545