
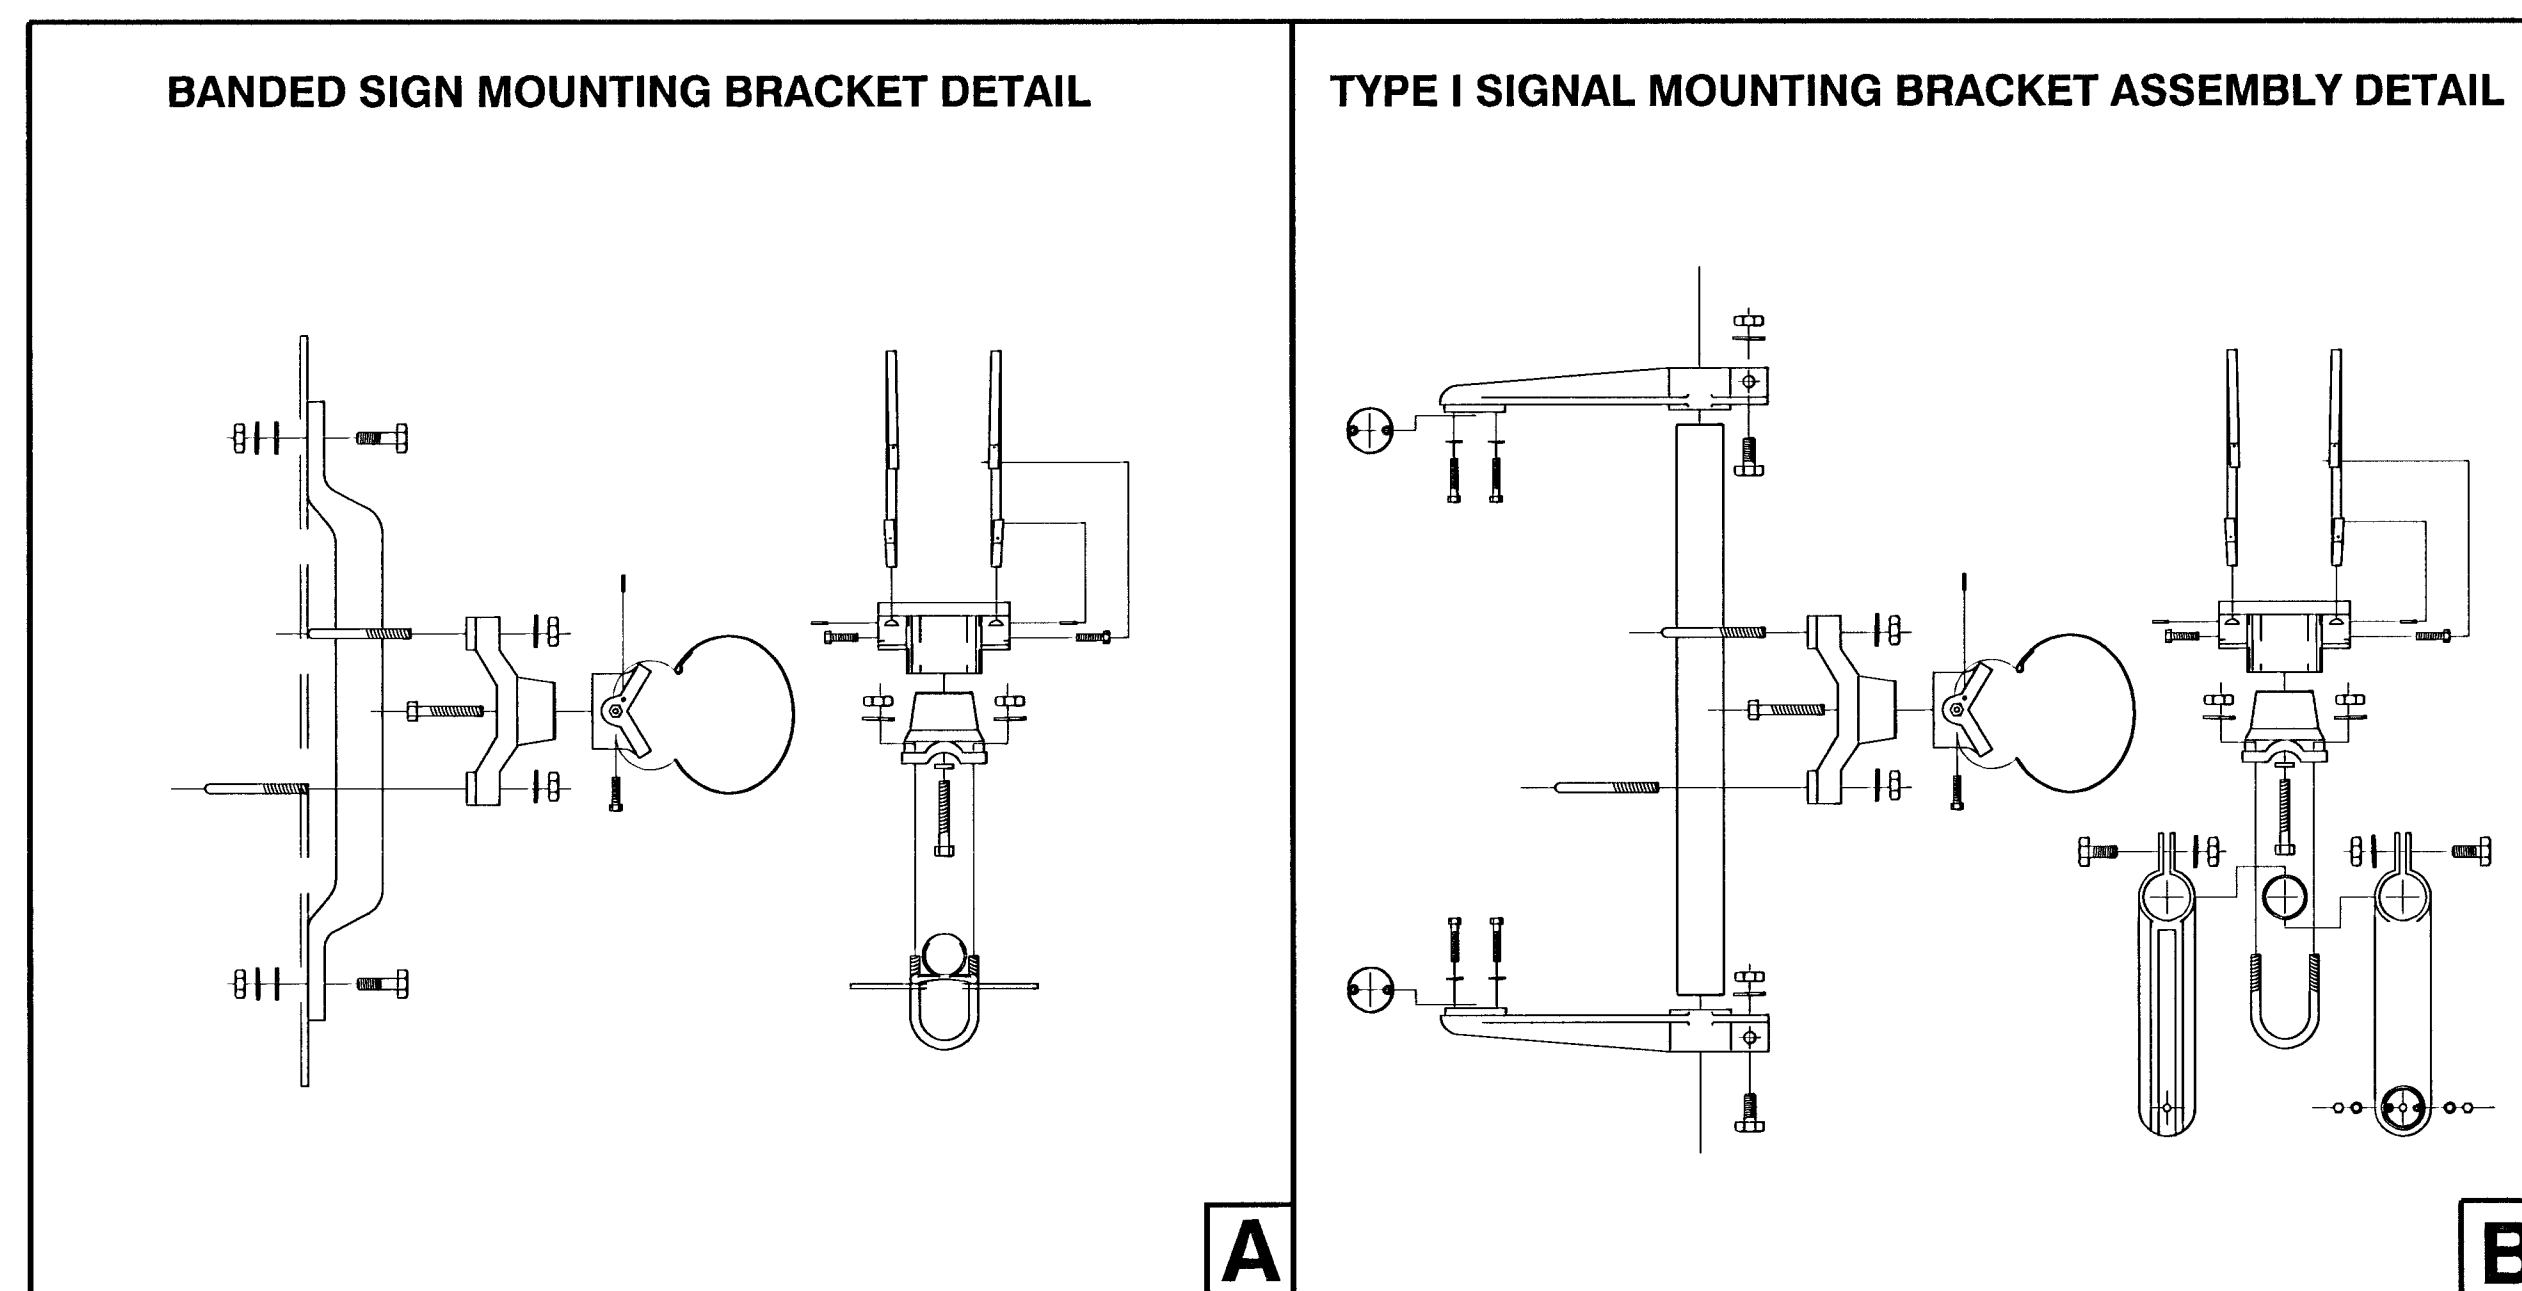
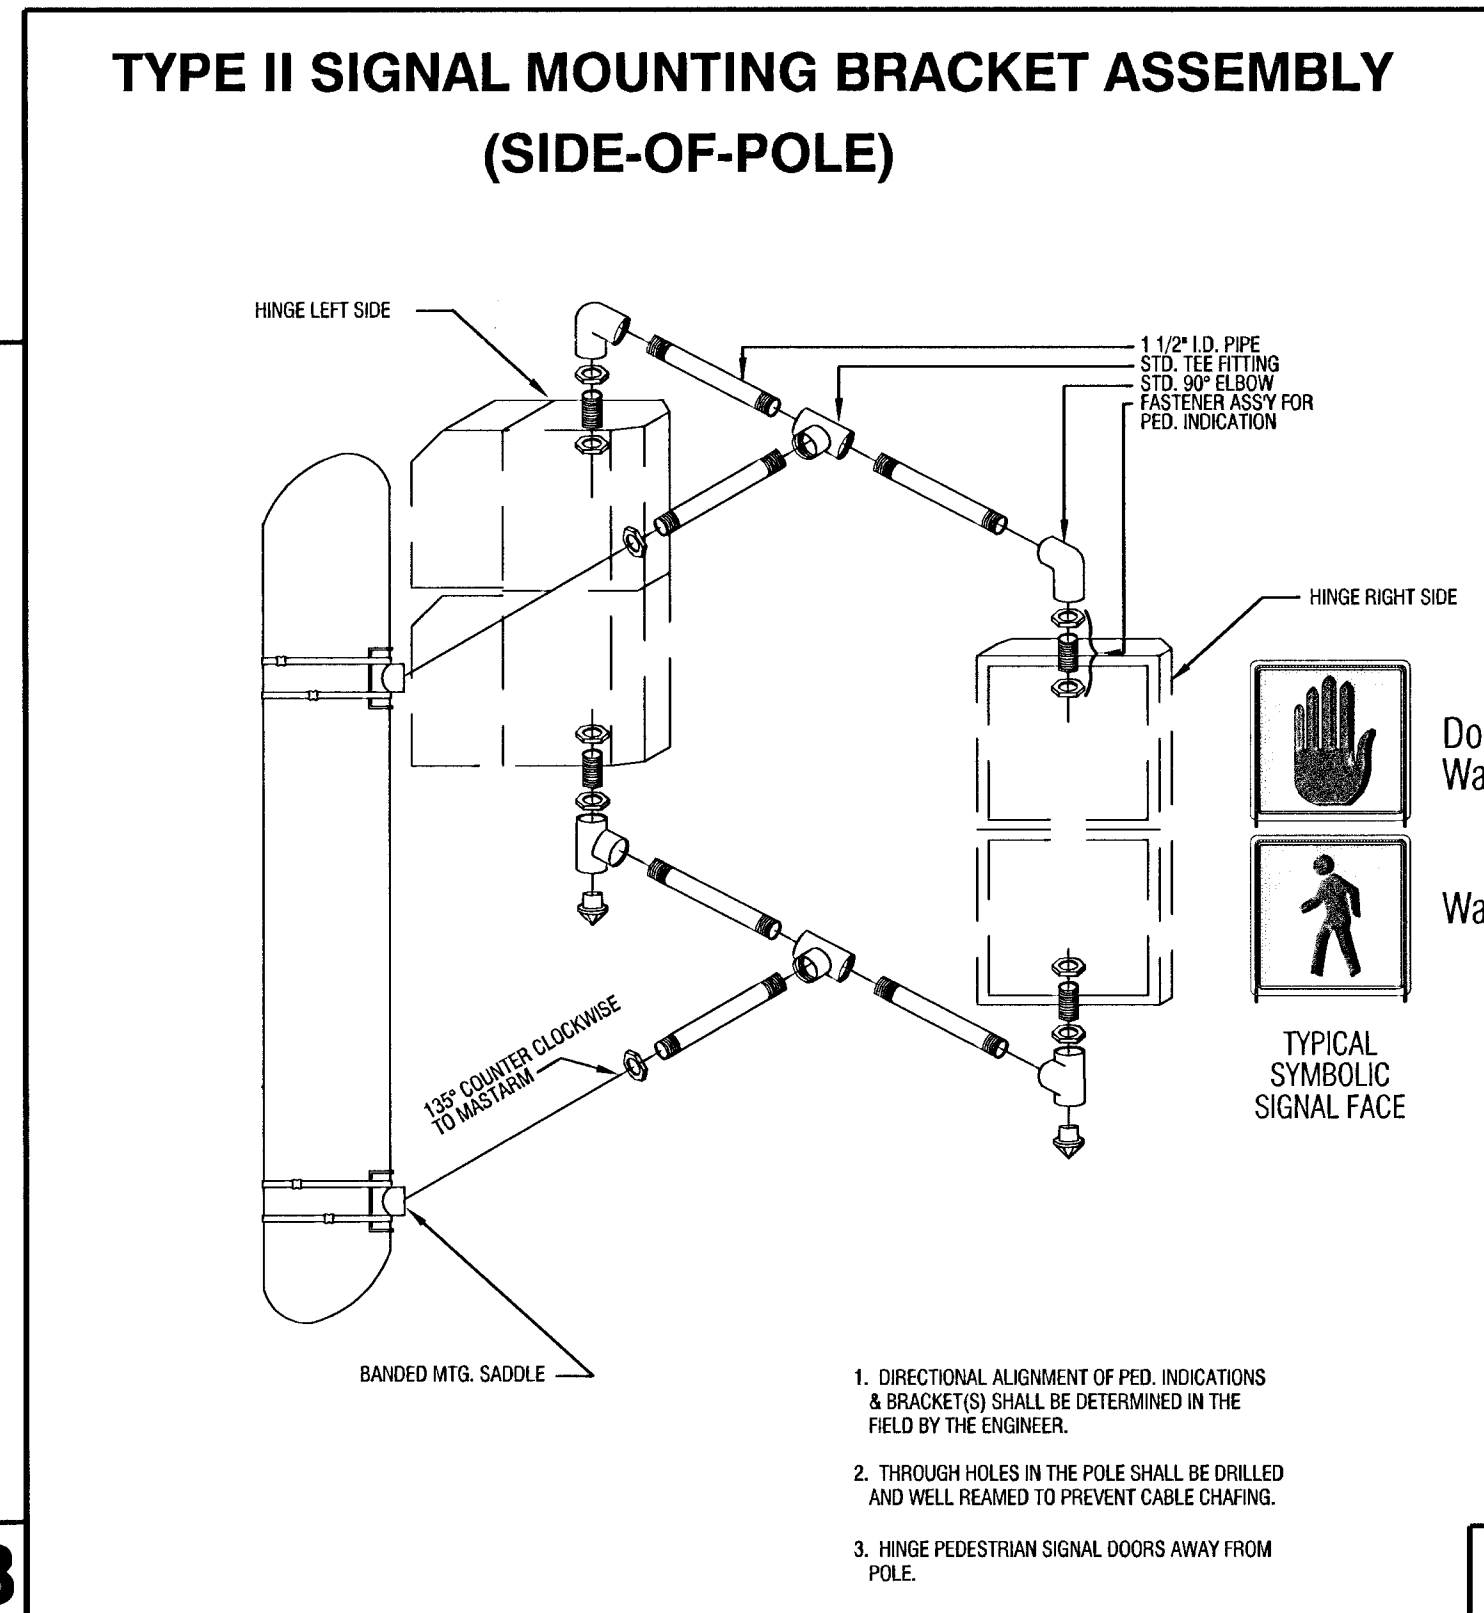


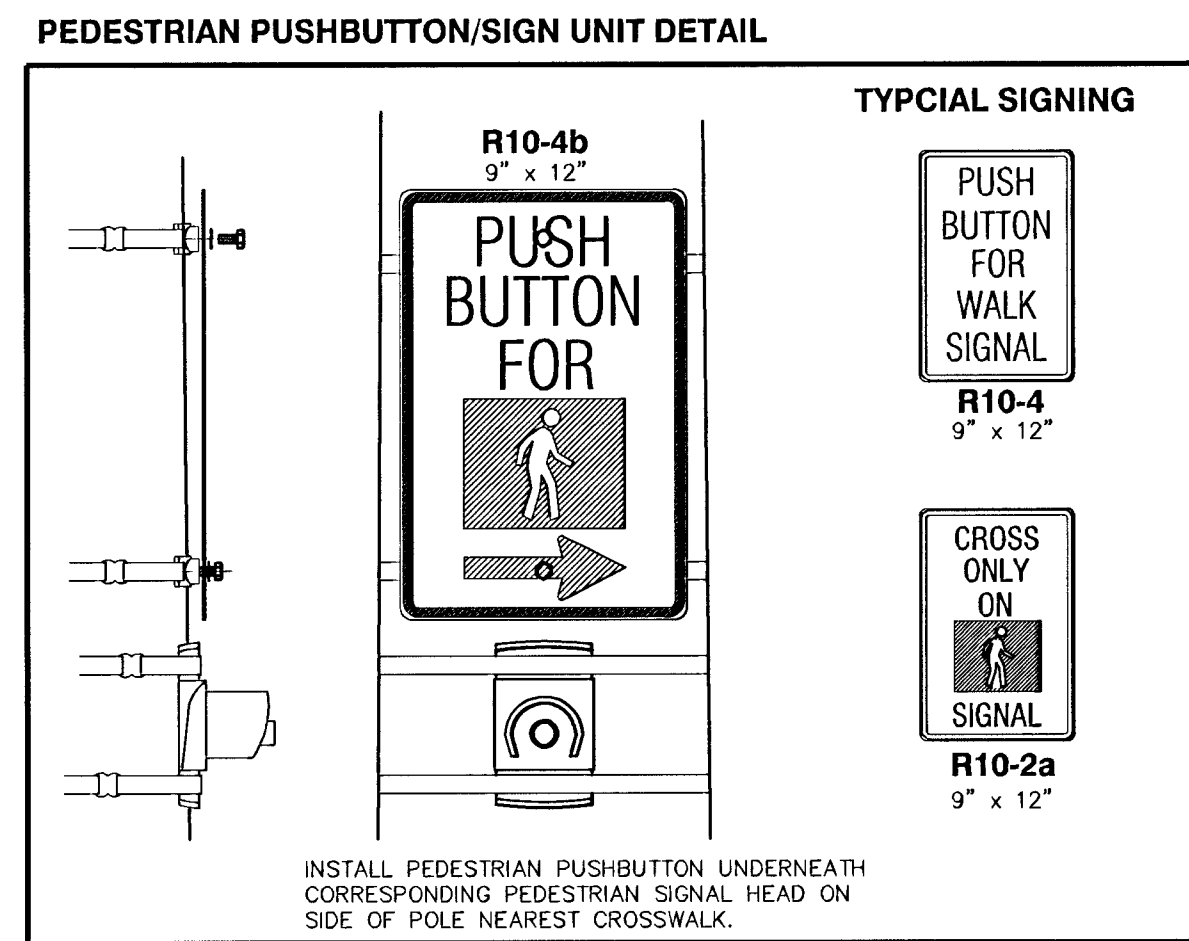

PROJECT NUMBER 472-76-245-83372		SHEET NAME SSP-DTL		ENGINEERING DIRECTORY F:\kelog_gr\traffic	
DESIGN SONNY	DRAWN STAFF	APPROVED	DATE MAY 2000	SCALE NONE	BAUGHMAN NO 01-01-E914

STEEL SIGNAL POLE ASSEMBLY DETAILS

BAUGHMAN COMPANY, P.A.
ENGINEERING, SURVEYING, & PLANNING
316-262-7271 * 315 ELLIS * WICHITA, KANSAS 67211