
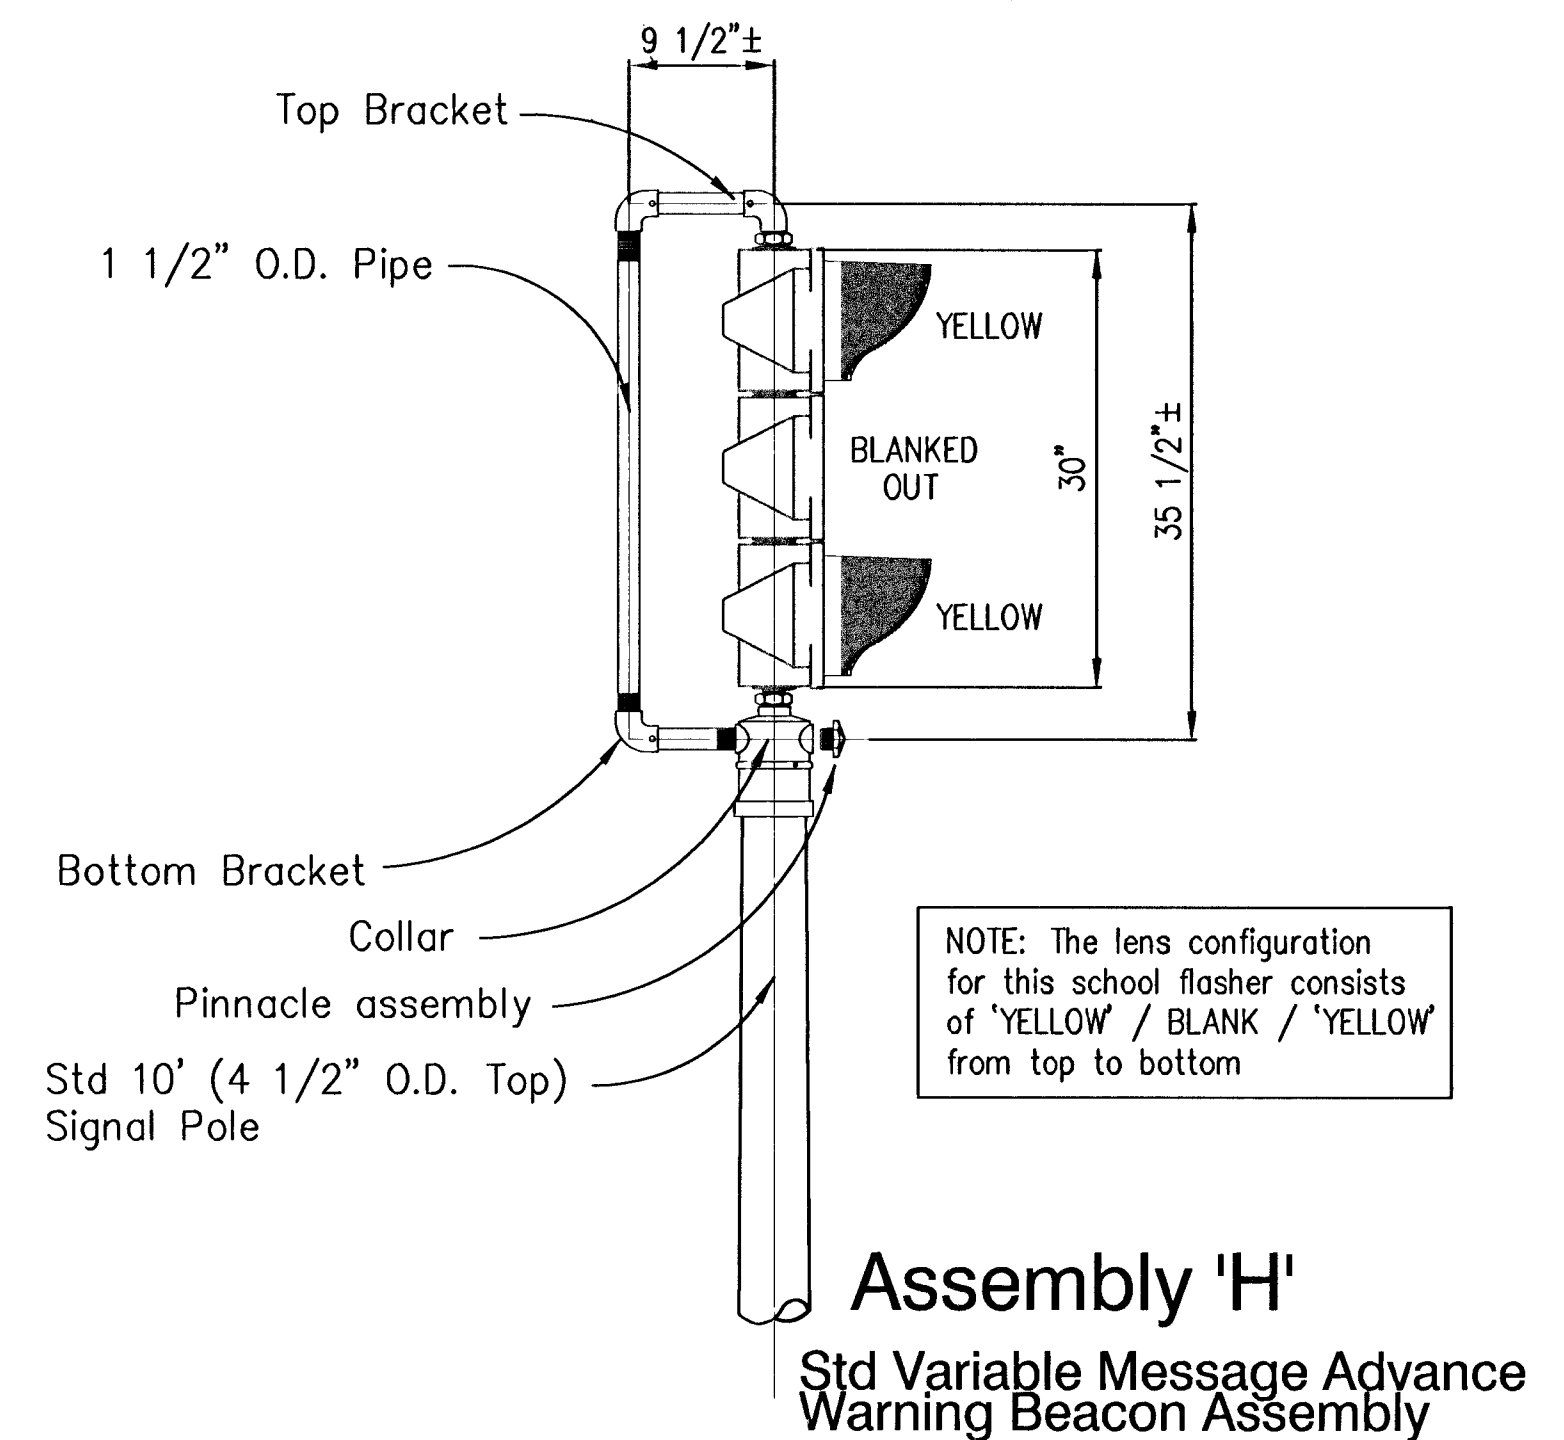
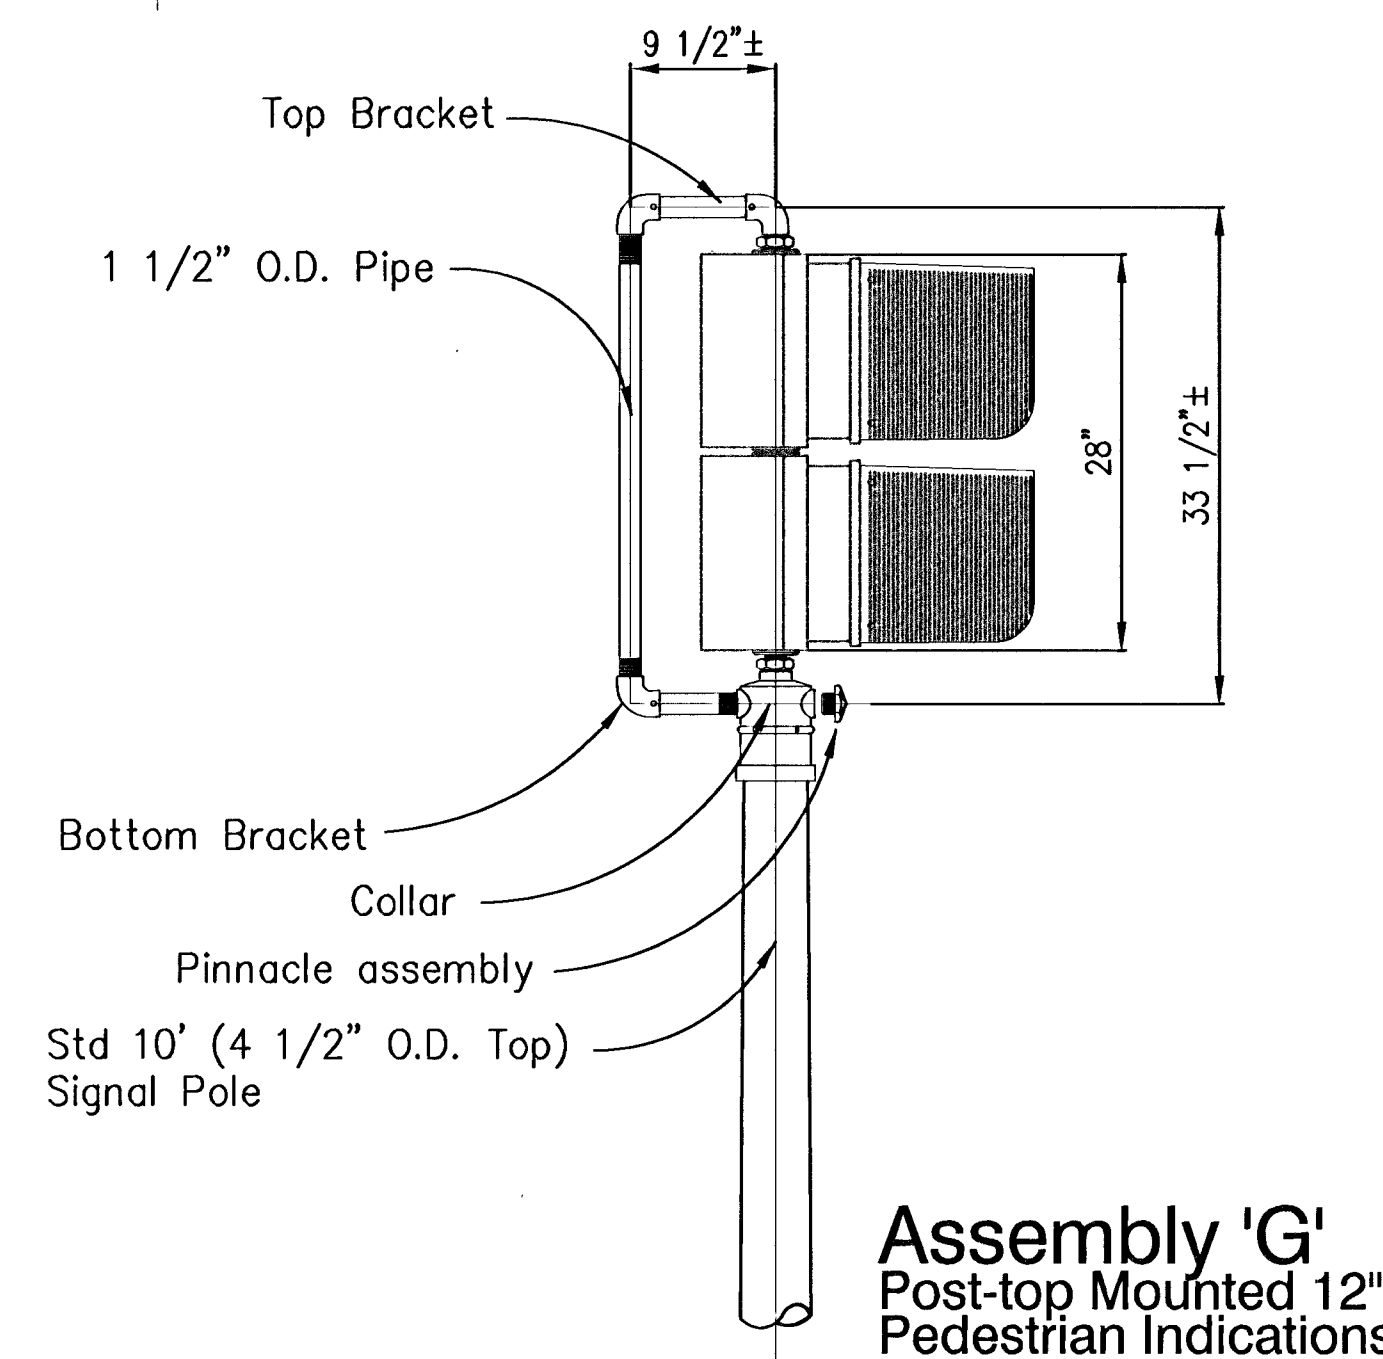
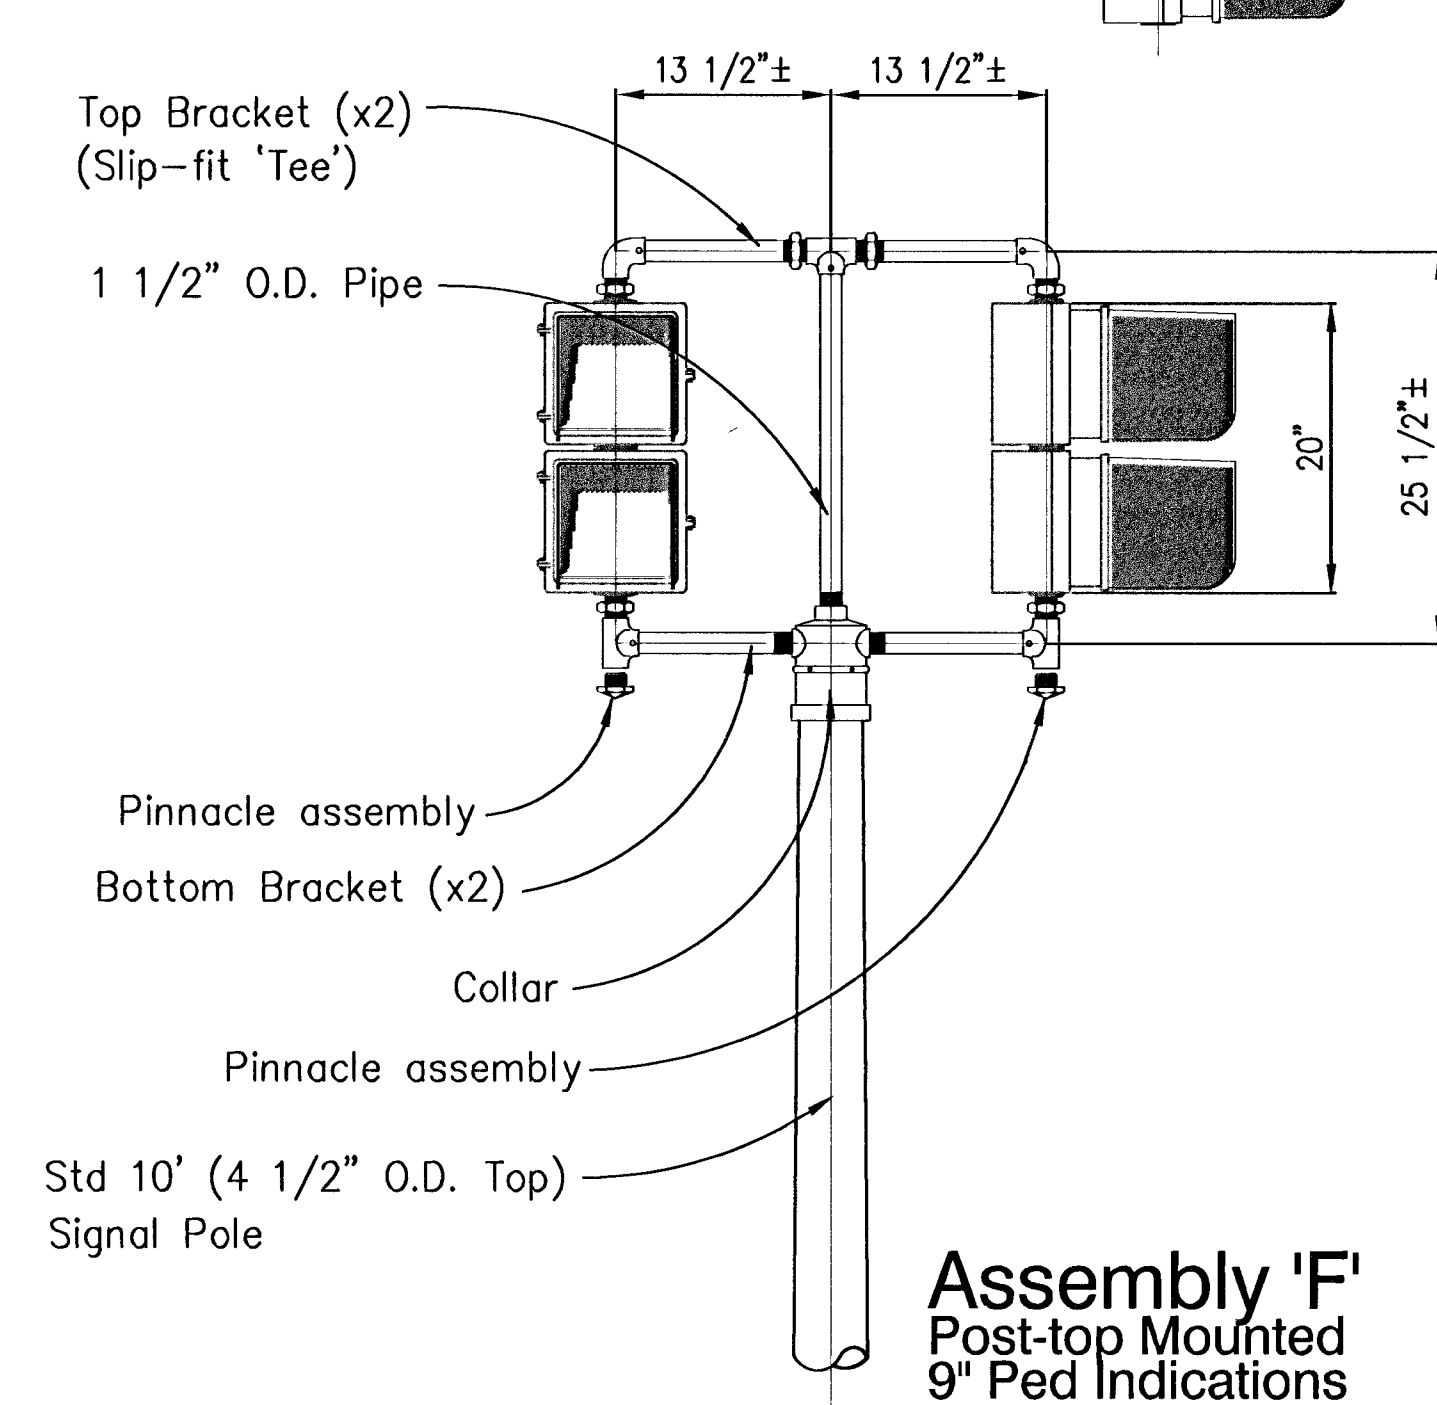
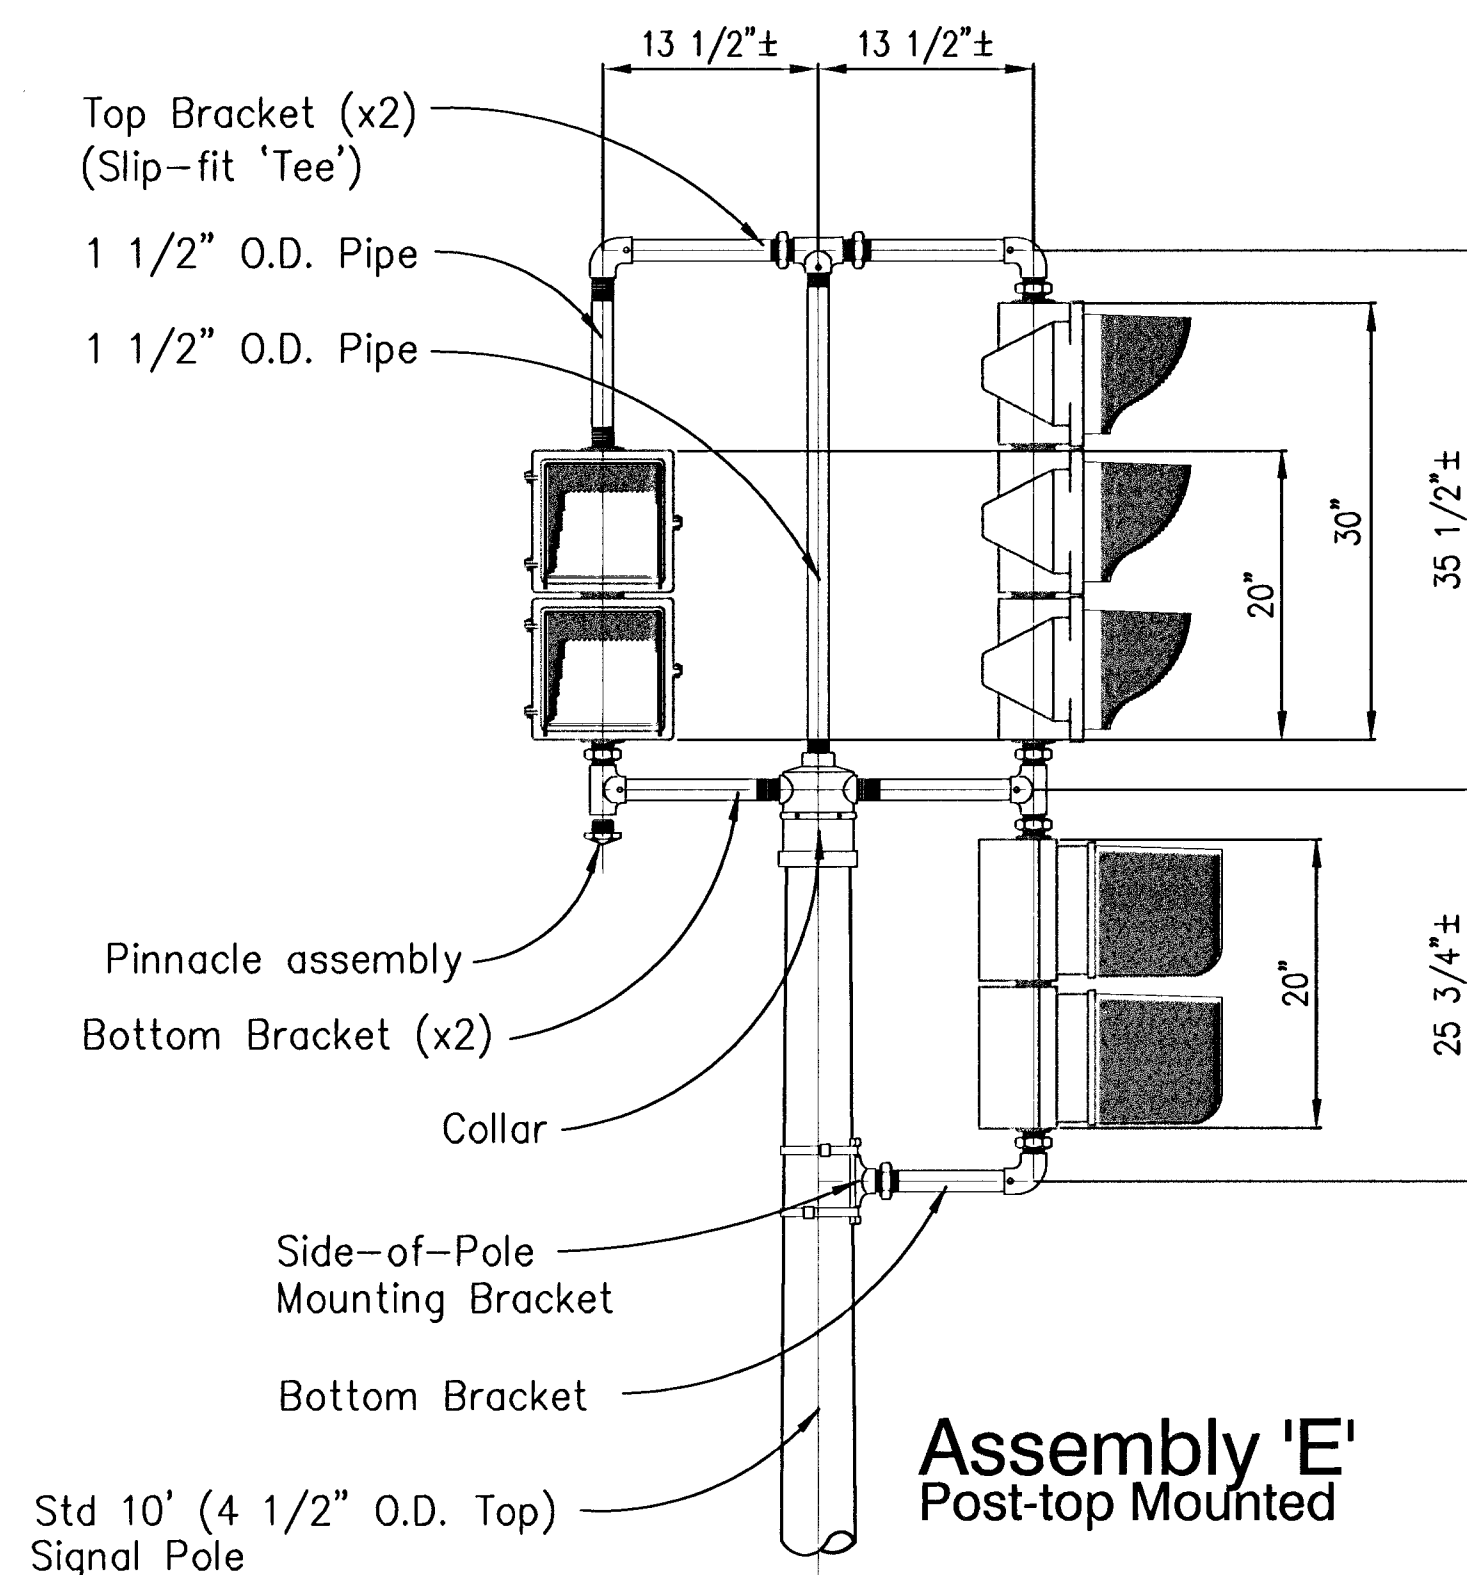
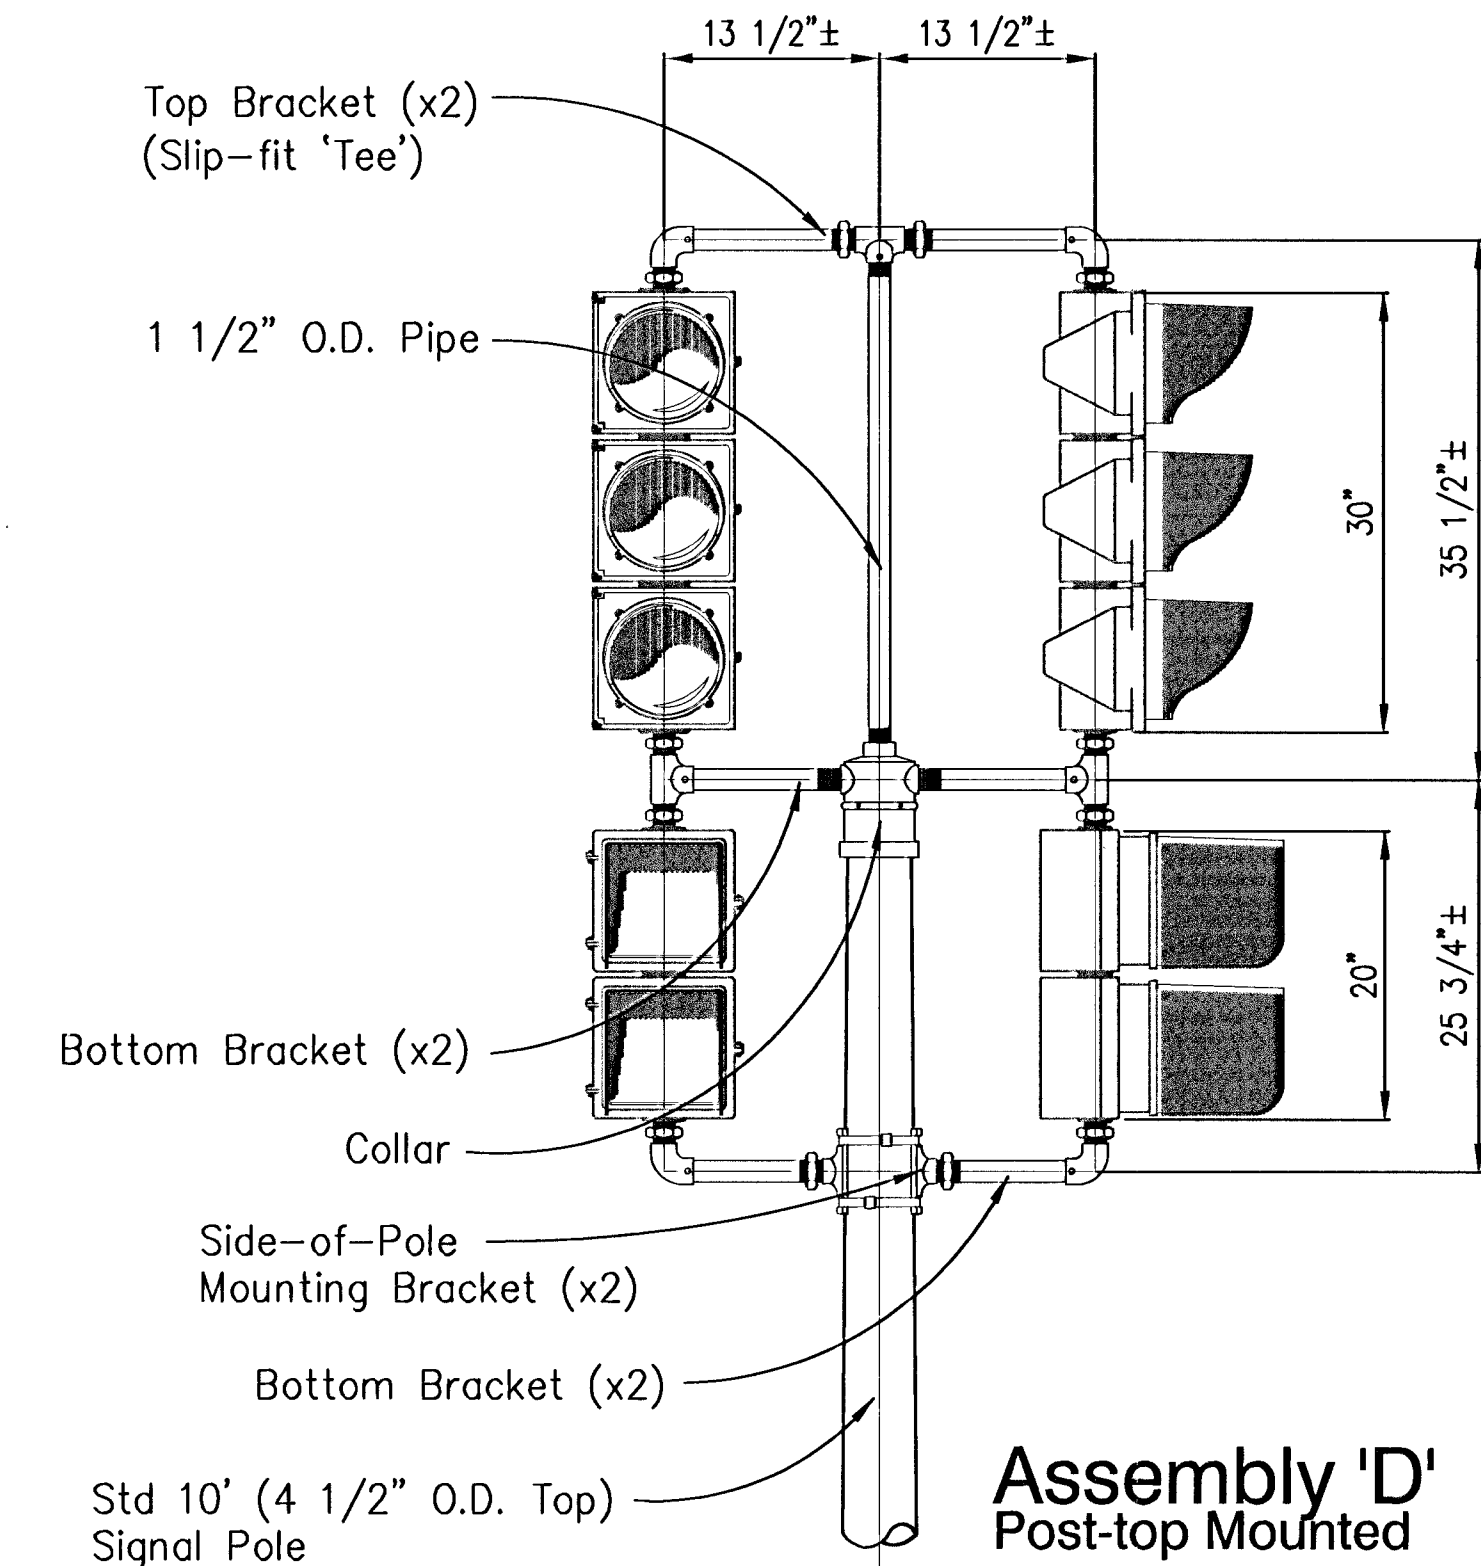
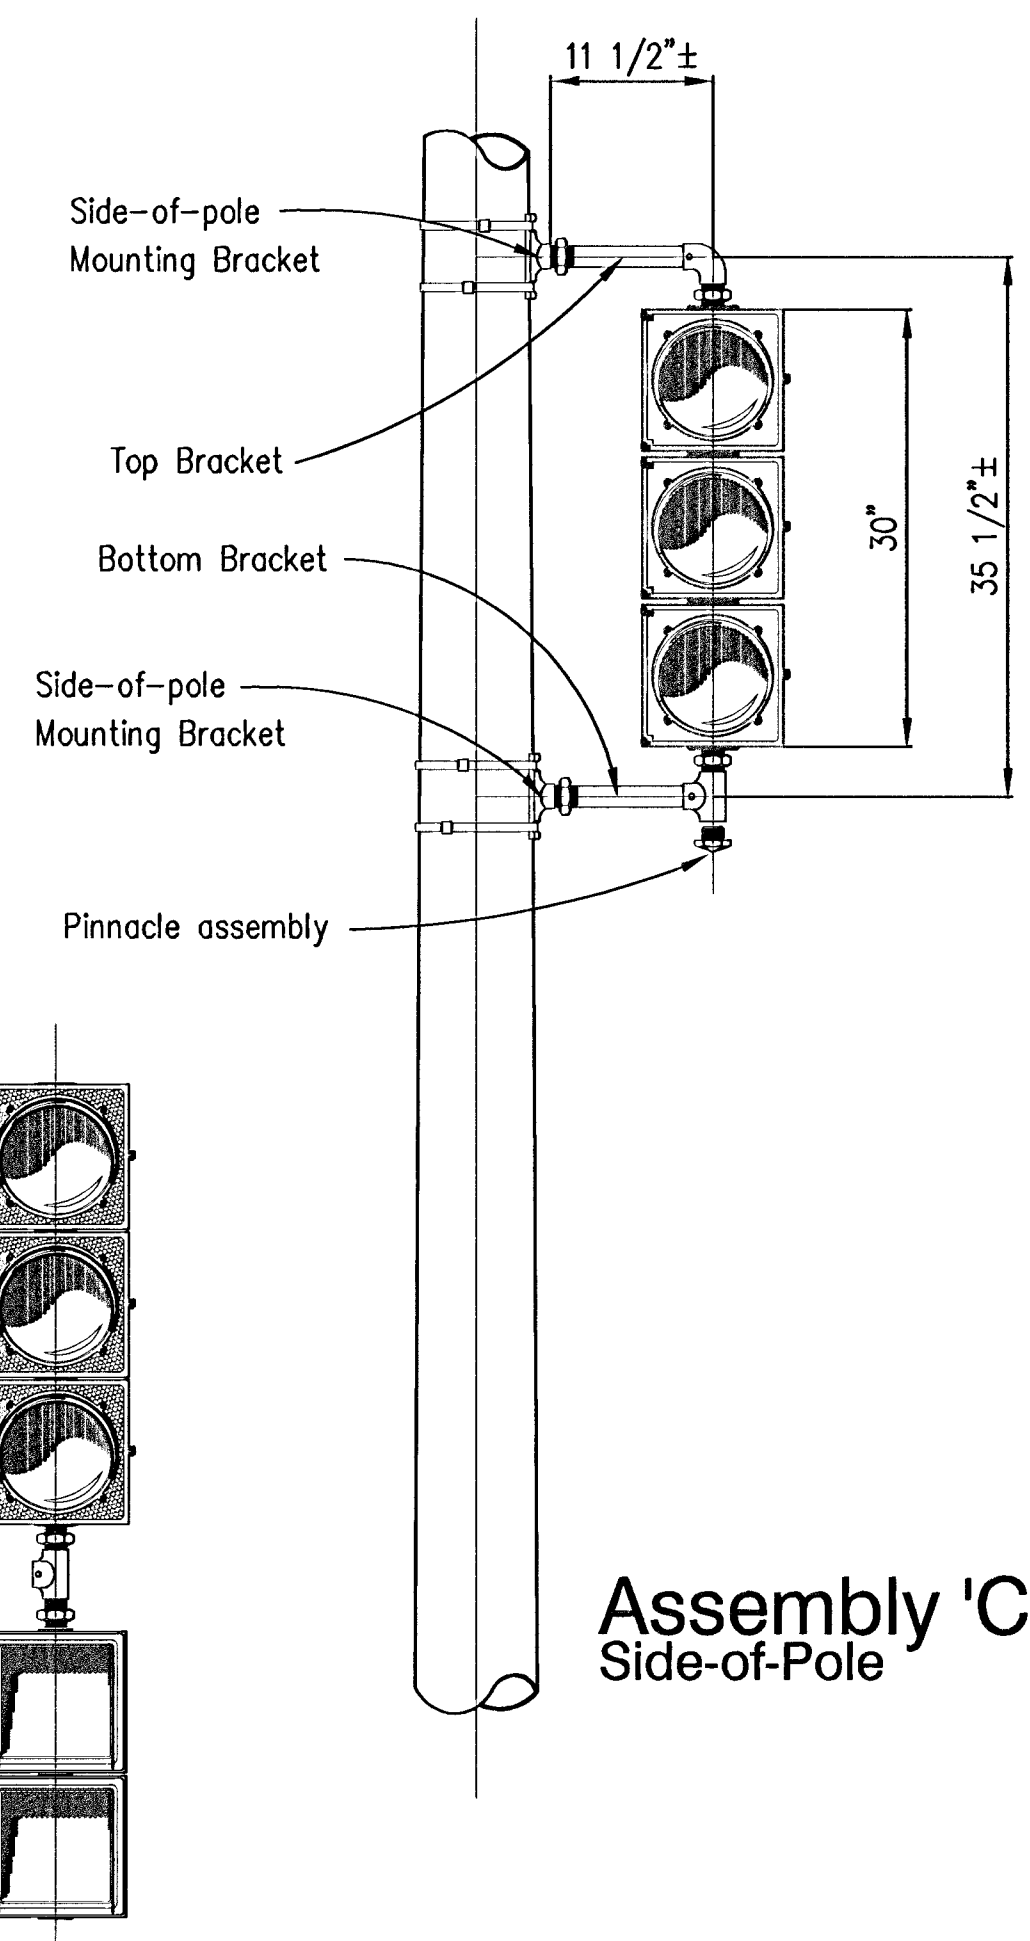
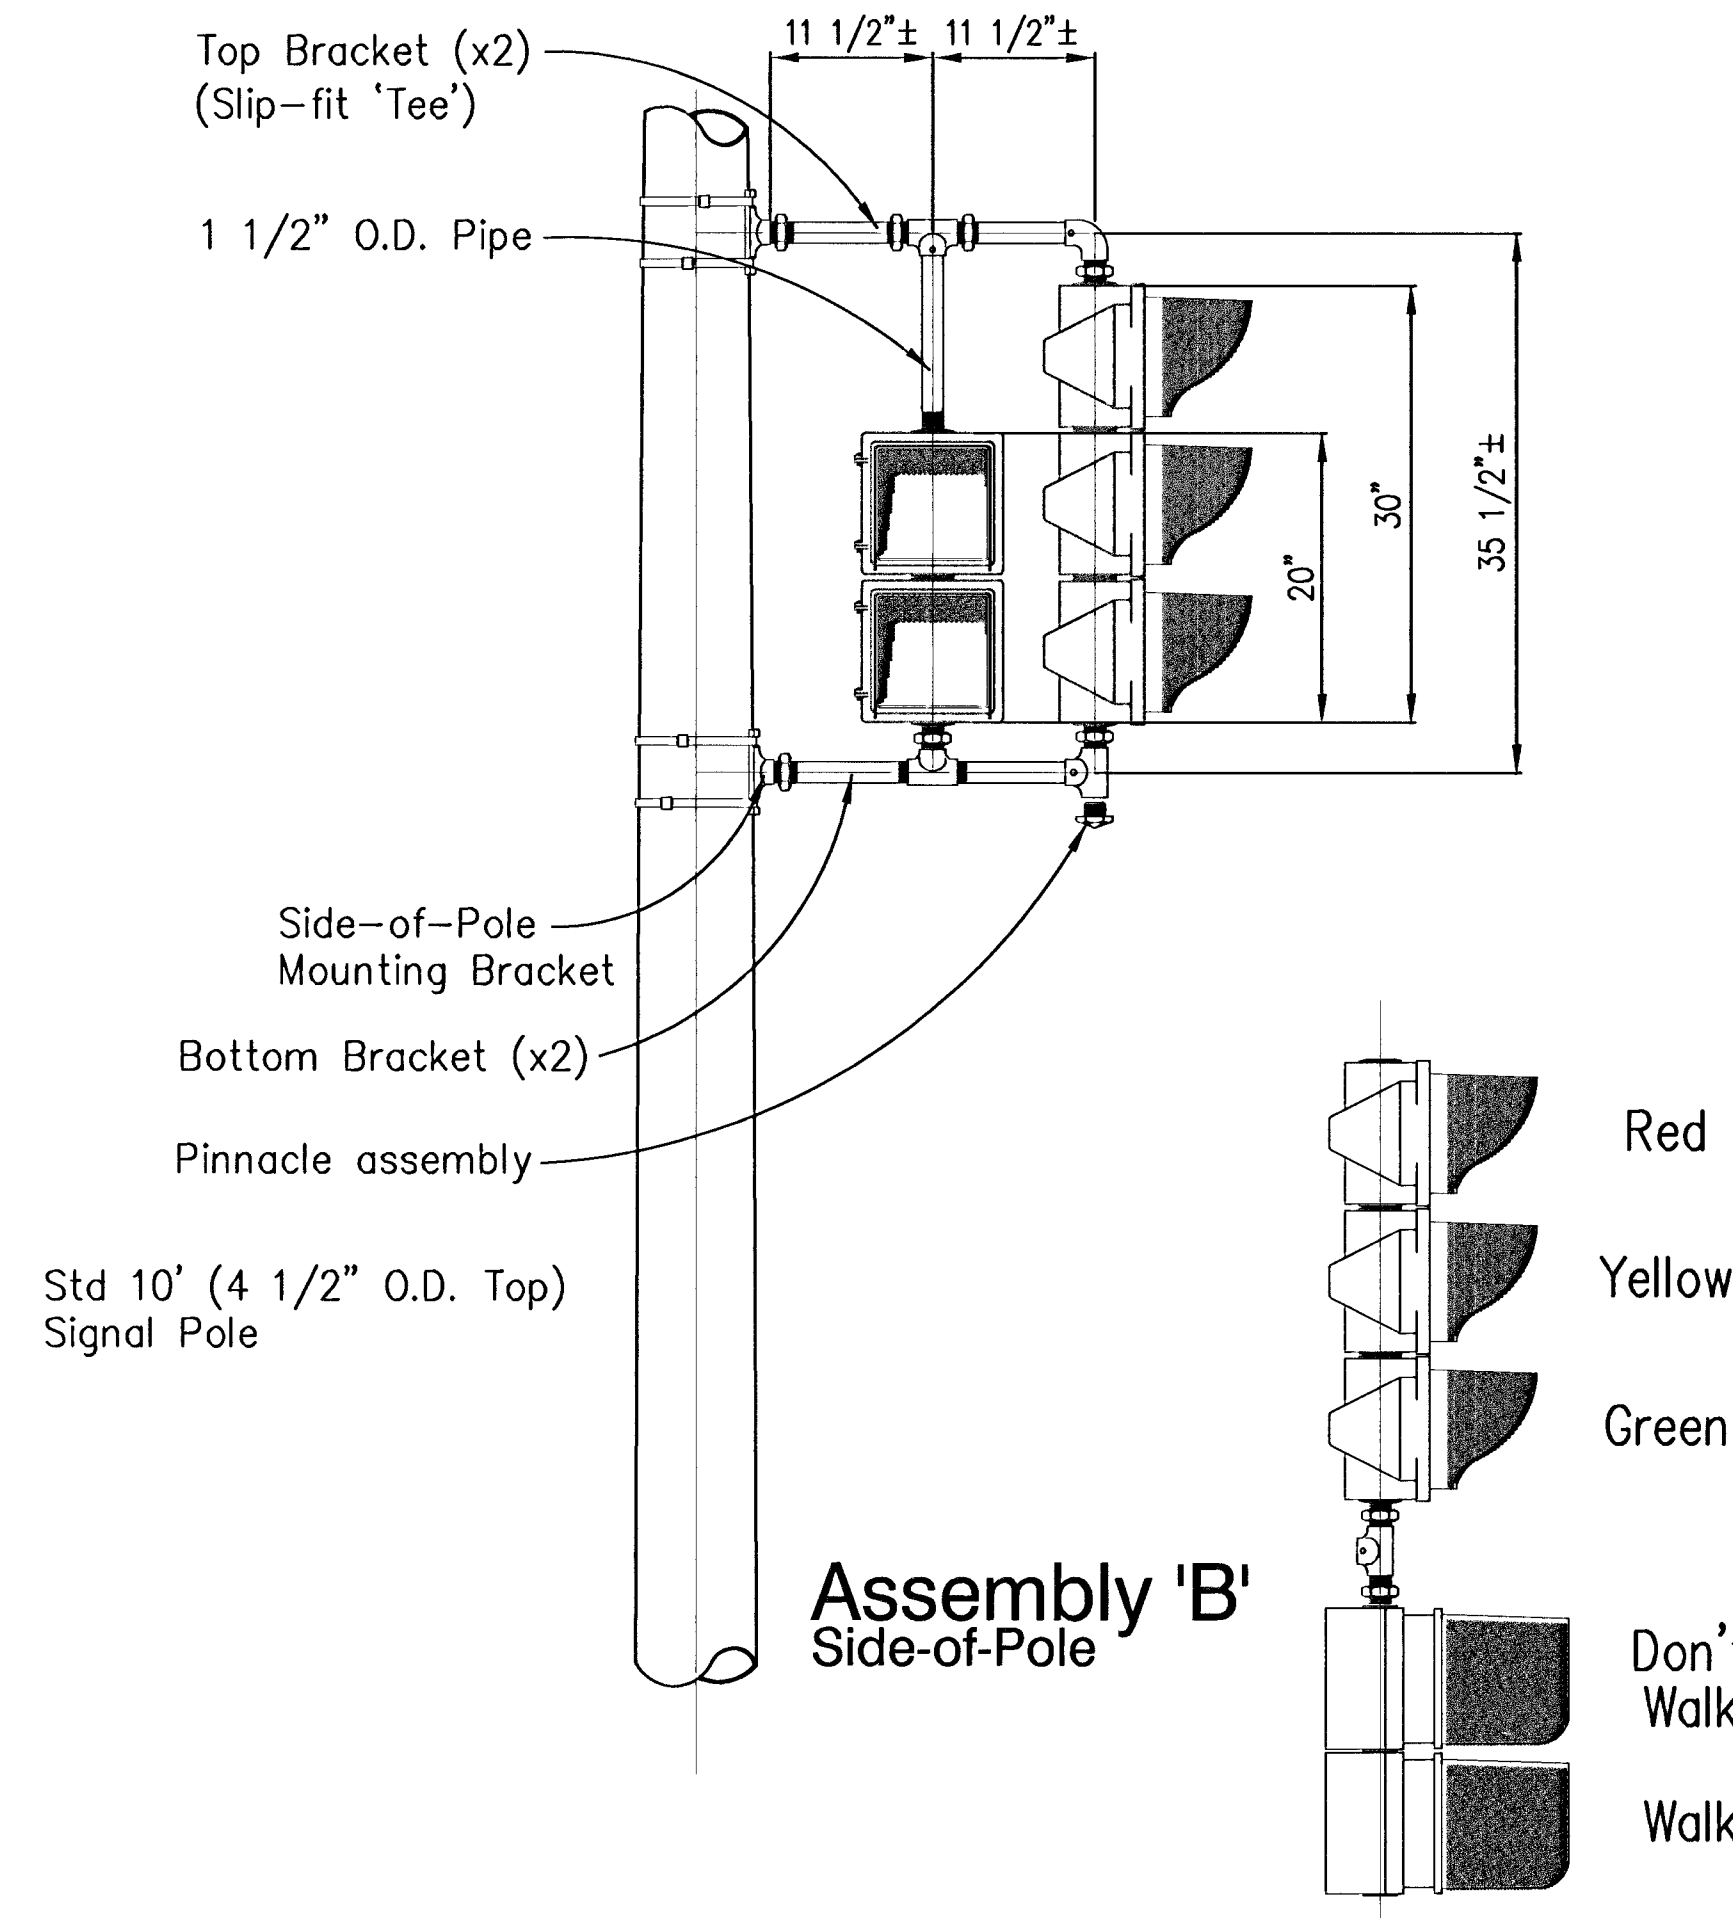


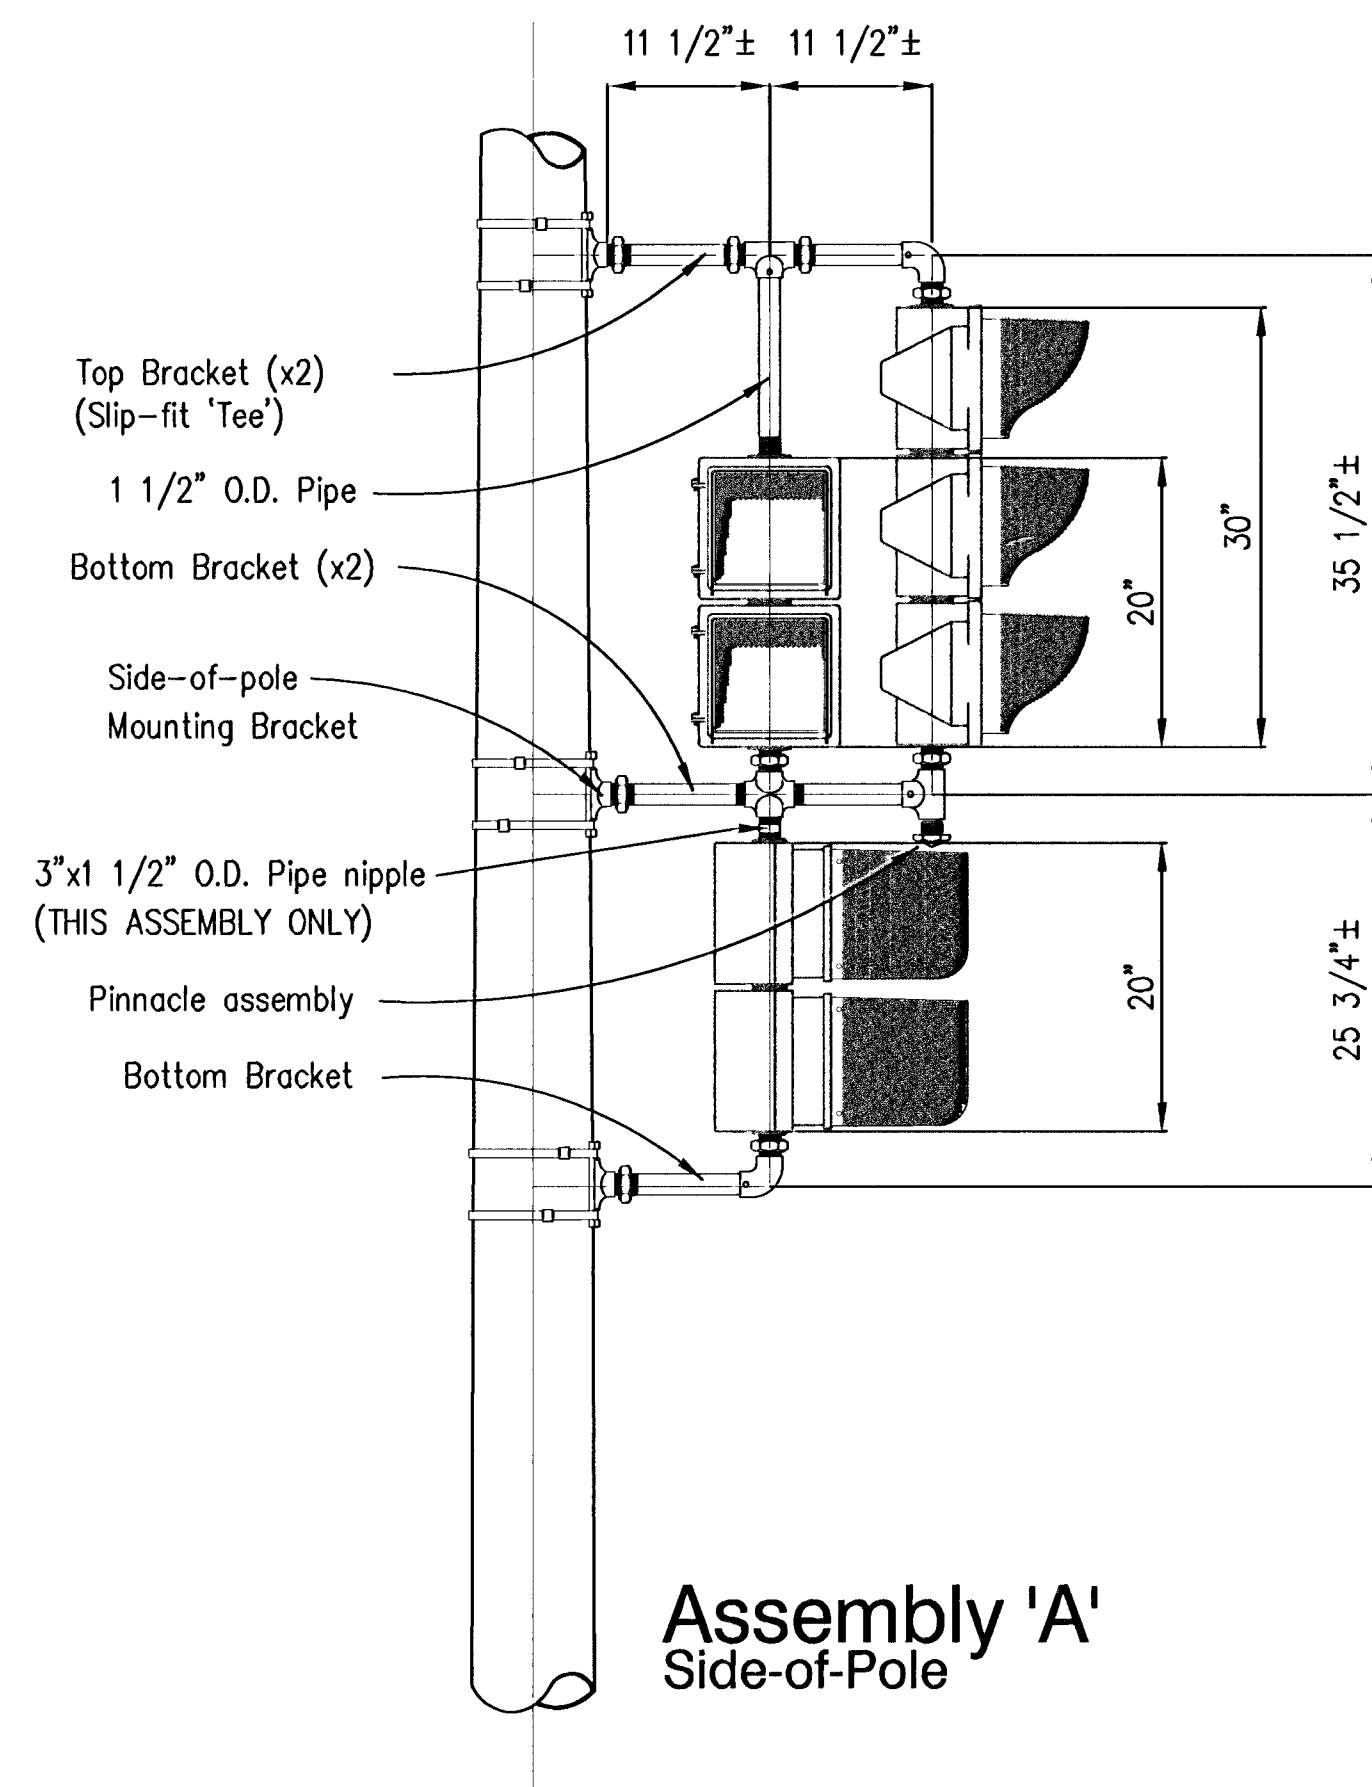

NOTE: The lens configuration for this school flasher consists of 'YELLOW' / 'BLANK' / 'YELLOW' from top to bottom

NOTE: All dimensions on this sheet are based on Std 8" lens, 3-section signal with 9" pedestrian indications. DO NOT SCALE. For information ONLY.

PROJECT NUMBER			SHEET NAME		ENGINEERING DIRECTORY	
DESIGN			DRAWN		APPROVED	
C.O.W.			Sonny		27SEPT95	
DATE			SCALE		BAUGHMAN NO	
27SEPT95			NONE			

THE CITY OF WICHITA, KANSAS
TYPICAL BRACKET ASSEMBLY DETAILS
SIDE OF POLE & POST TOP MOUNTED SIGNALS

BAUGHMAN COMPANY, P.A.
ENGINEERING, SURVEYING, & PLANNING
318-262-7271 • 315 ELLIS • WICHITA, KANSAS 67211

SHEET
20
OF
46