
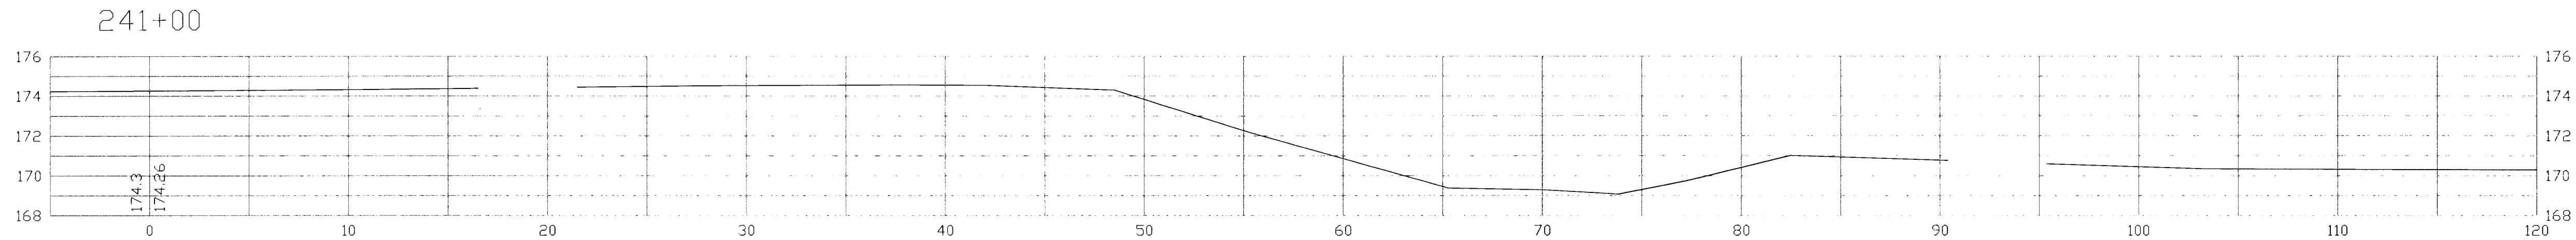
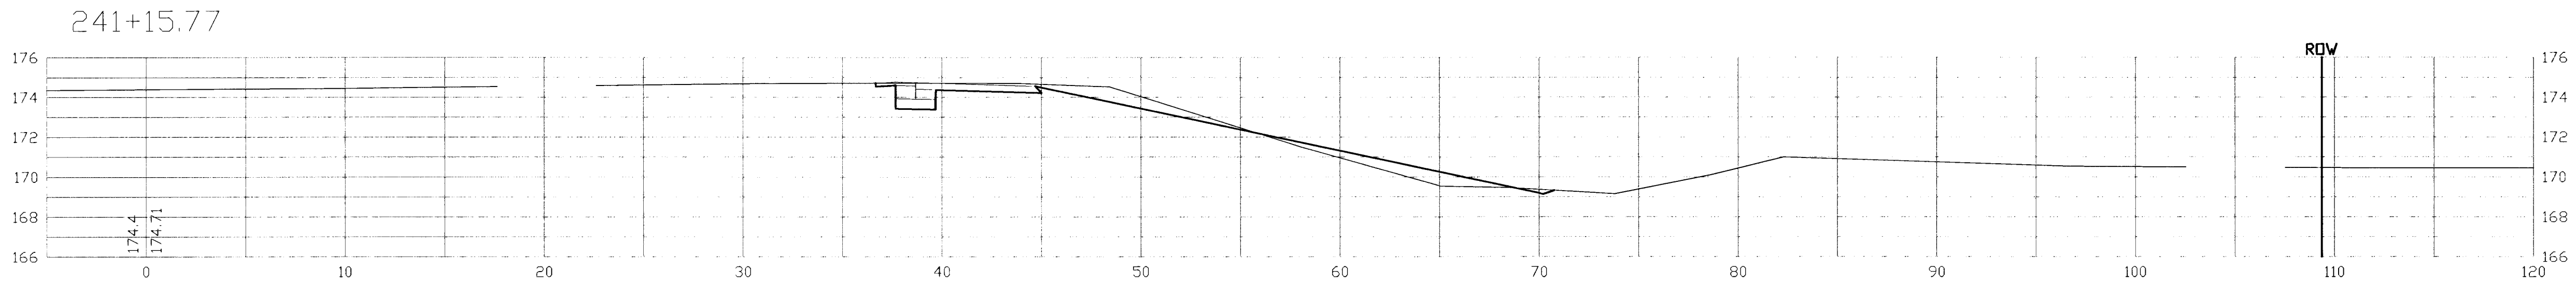
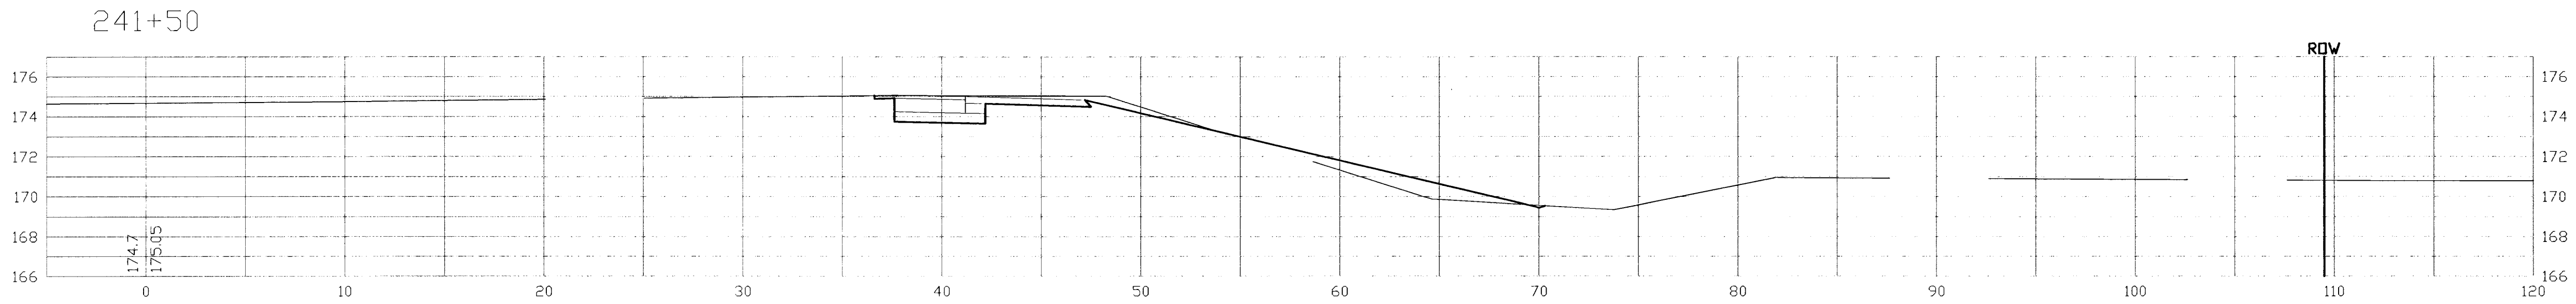
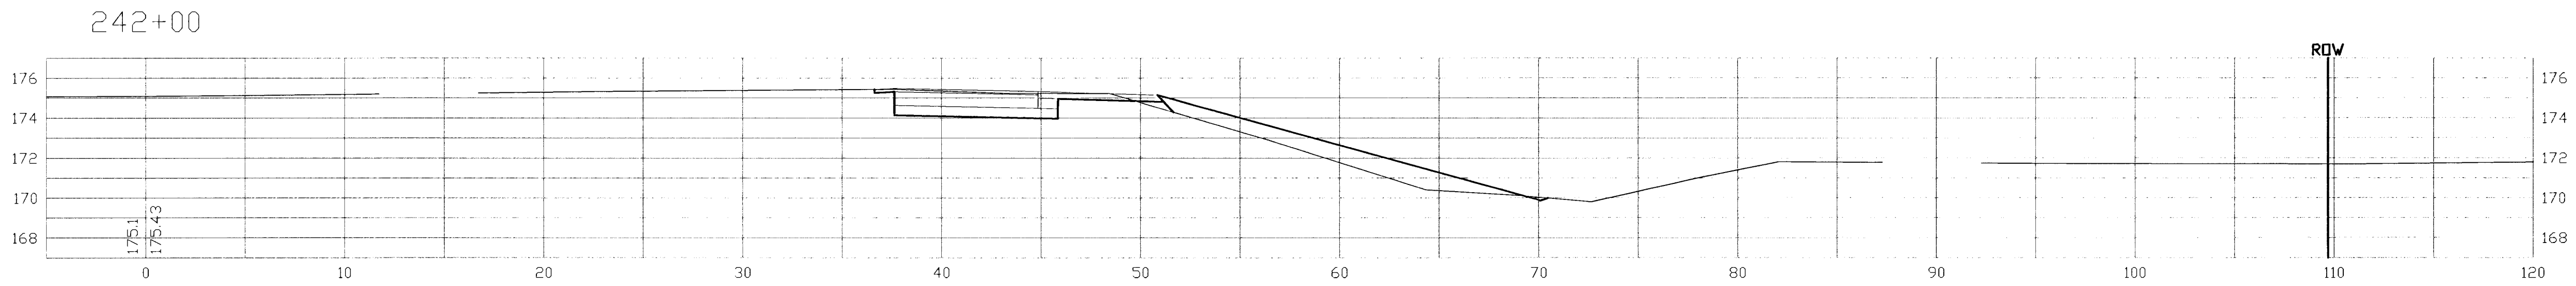
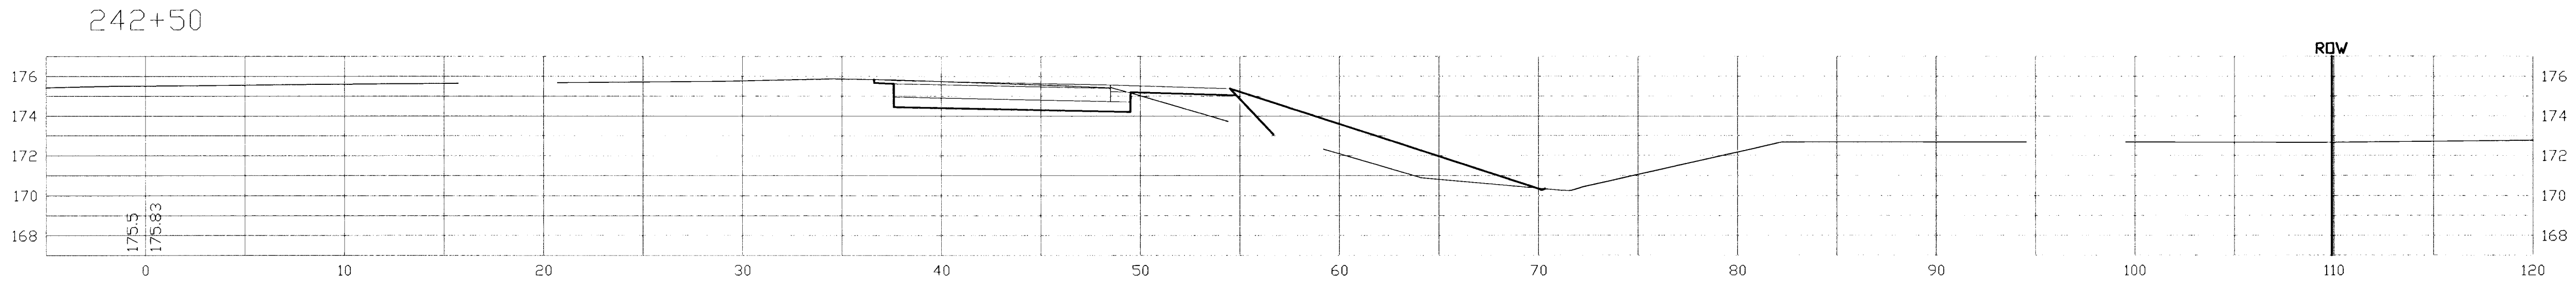
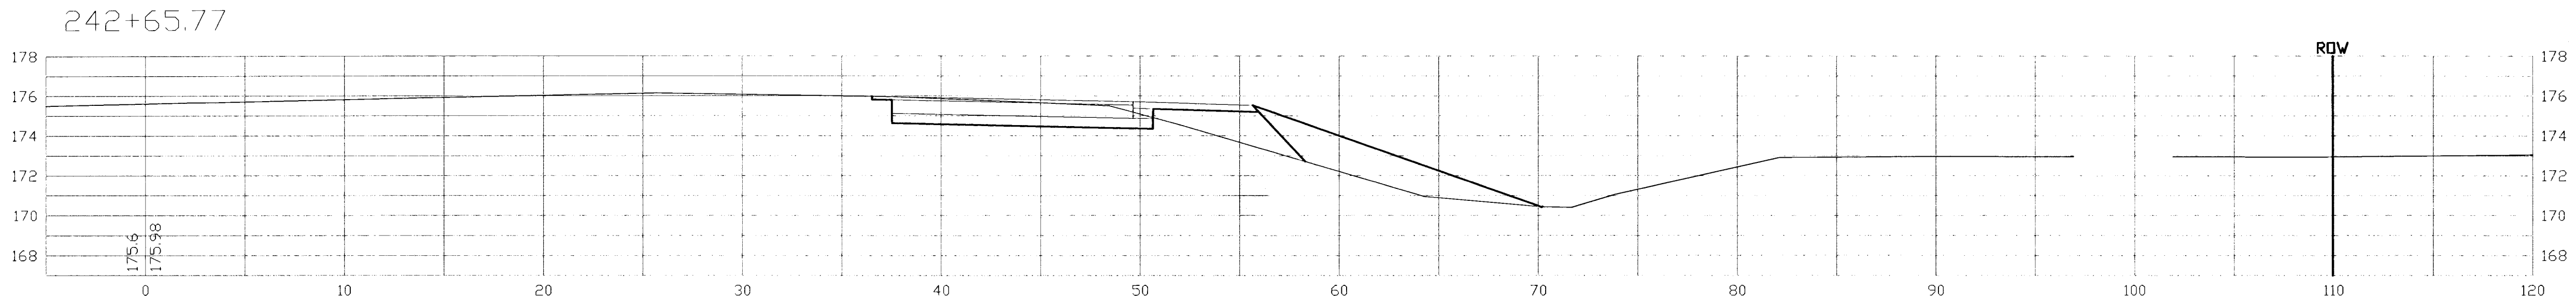


F:\ENG\KELLOGG\BRUNDIGE\KELLOGG\XSEC01.dwg Thu Jun 21 04:49:17 2001

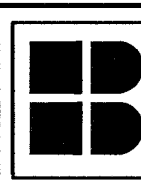

PROJECT NUMBER		SHEET NAME		ENGINEERING DIRECTORY	
472 76 245 83372		XSEC01		KELLOGG GRXSEC	
DESIGN	DRAWN	APPROVED	DATE	SCALE	BAUGHMAN NO
JFB	TPV	JFB	MAY 01	1:5	01 01 E914

ONE KELLOGG PLACE 2ND ADDITION	
CROSS SECTIONS	
KELLOGG AVE - DOWEL TO BRUNDIGE ROAD	

	BAUGHMAN COMPANY, P.A.		
	ENGINEERING, SURVEYING, & PLANNING		
	318-282-7271	315 ELLIS	WICHITA, KANSAS 67211

SHEET	38
OF	46