



CONSTRUCTION PHASE SEQUENCE

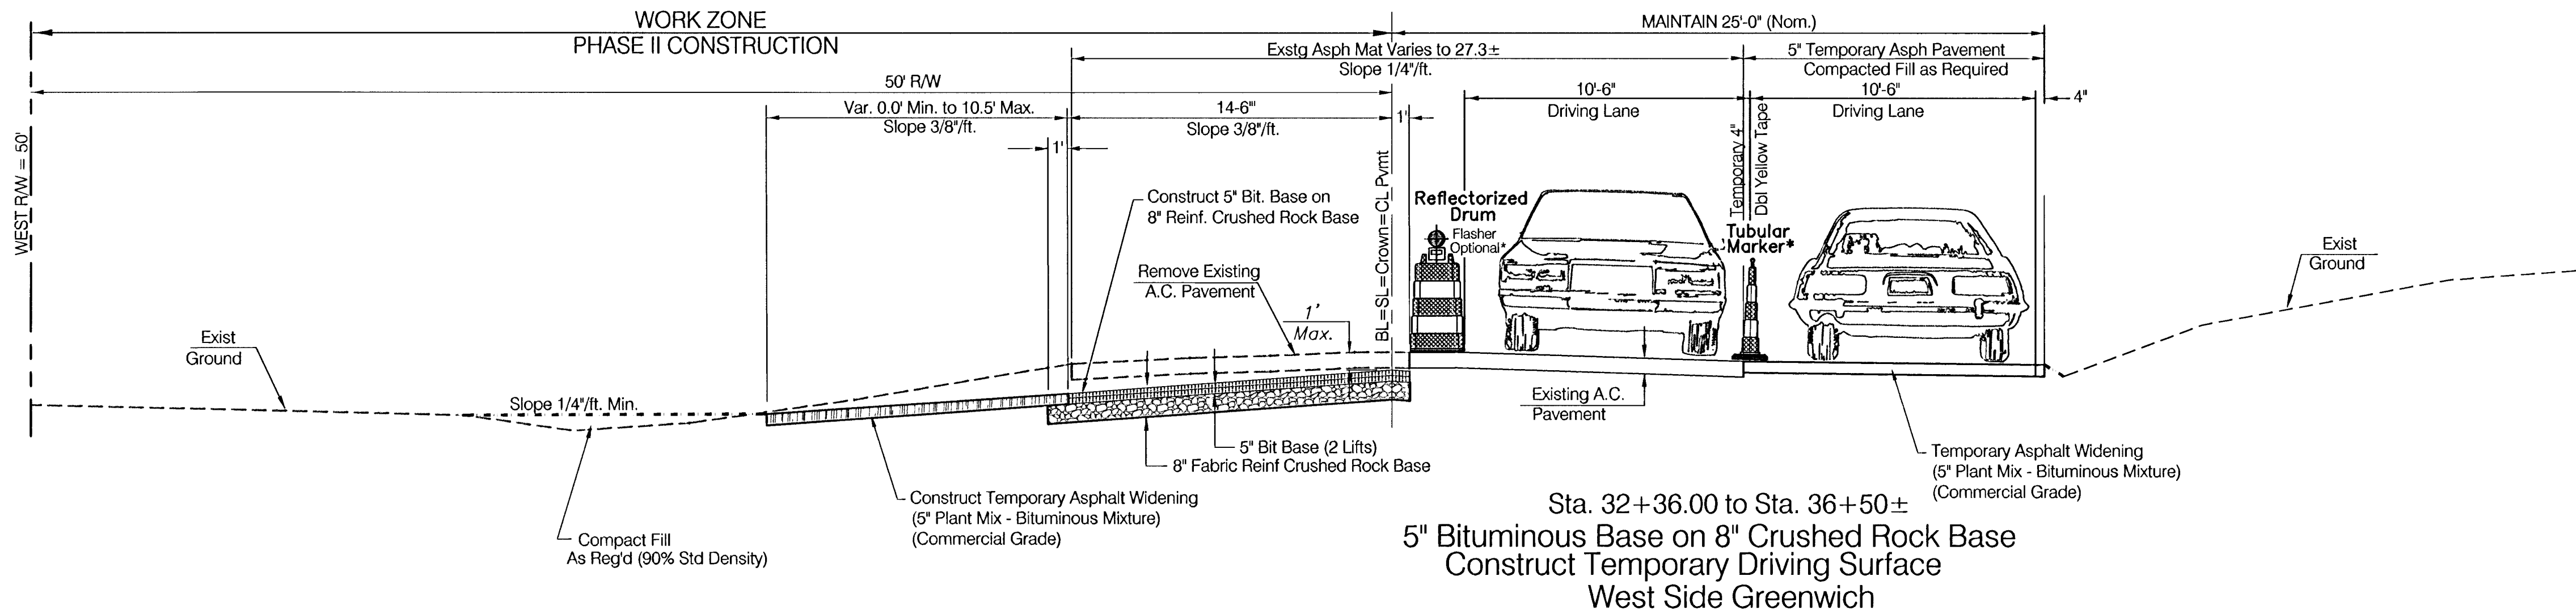

PHASE II

Sta. 32+36.00 to Sta. 44+65.00


Construct SWS West Side Greenwich
Construct 5" Bituminous Base on 8" Crushed Rock Base ~ West Side Greenwich
Construct Asph. Hookup Pavement ~ West Side Greenwich @ Gilbert Street
Construct Drive Approaches West Side Greenwich
Construct Temporary Driving Surface ~ West Side Greenwich
See Paving Typical Sections - Sht 3 & 4

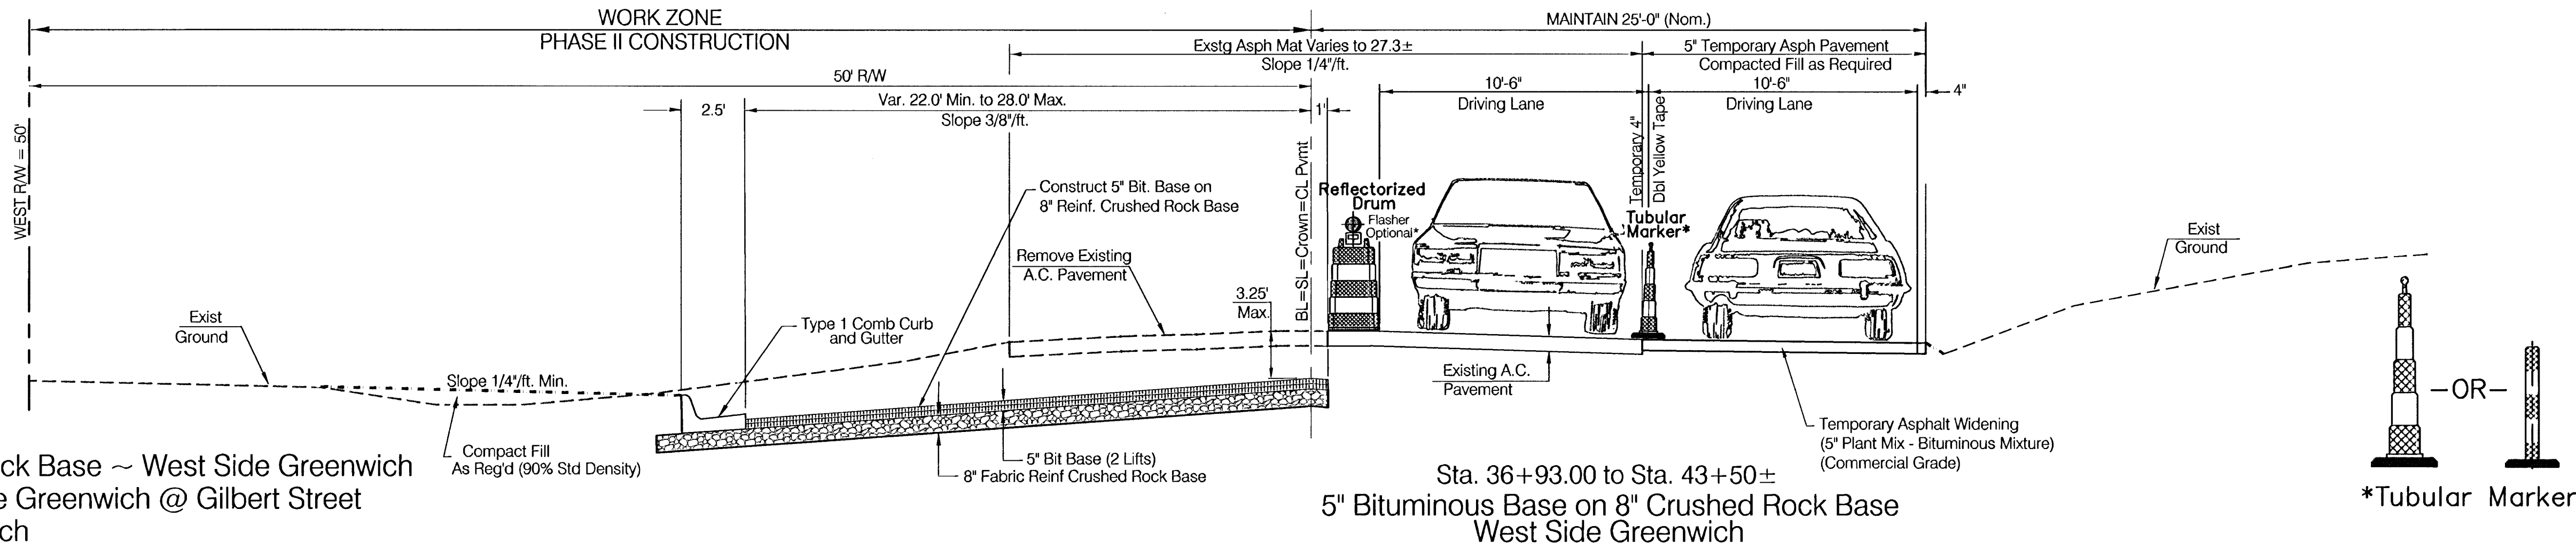

PHASE III

Sta. 34+36.00 to Sta. 45+48.00

Construct SWS East Side Greenwich
Construct 7" A.C. Pavement on 8" Crushed Rock Base ~ East Side Greenwich
Construct Asph. Hookup Pavement ~ East Side Greenwich
Construct Drive Approaches East Side Greenwich
See Paving Typical Sections - Sht 3 & 4

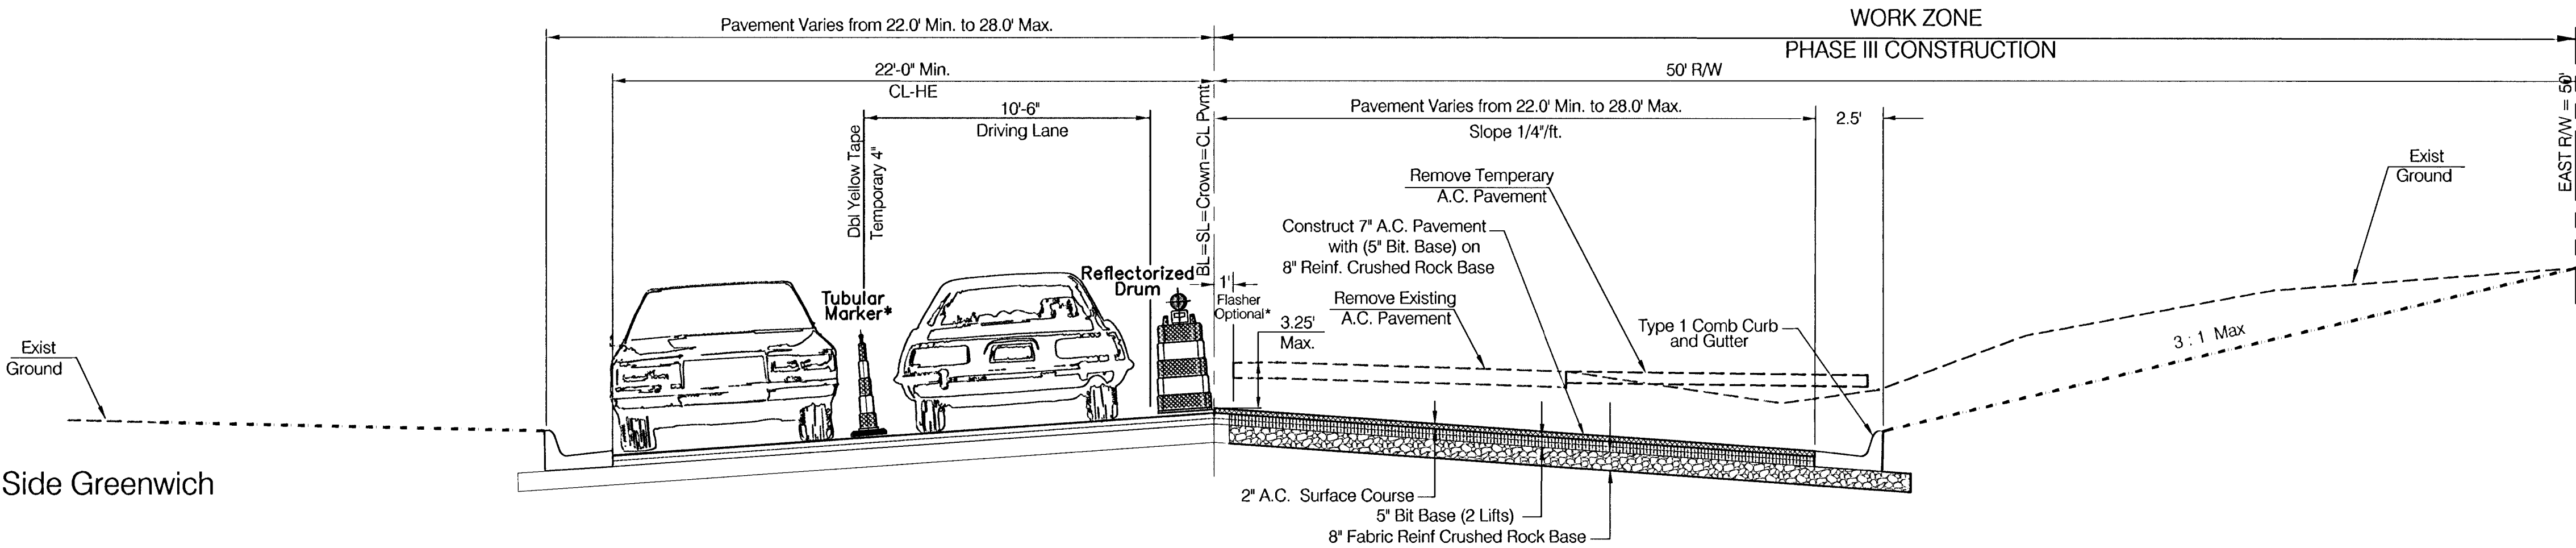

PROJECT NUMBER 472-83370		SHEET NAME CONSEQ. GREN2		ENGINEERING DIRECTORY FANKELOGG, GREGG, GREENWICH	
DESIGN JFB	DRAWN STAFF	APPROVED	DATE 27JUN2001	SCALE NONE	BAUGHMAN NO

ONE KELLOGG PLACE SECOND ADDITION
CONSTRUCTION PHASE
SEQUENCING
GREENWICH ROAD

BAUGHMAN COMPANY, P.A.
ENGINEERING, SURVEYING, & PLANNING
316-262-7271 • 315 ELLIS • WICHITA, KANSAS 67211

SHEET
27
OF
43