
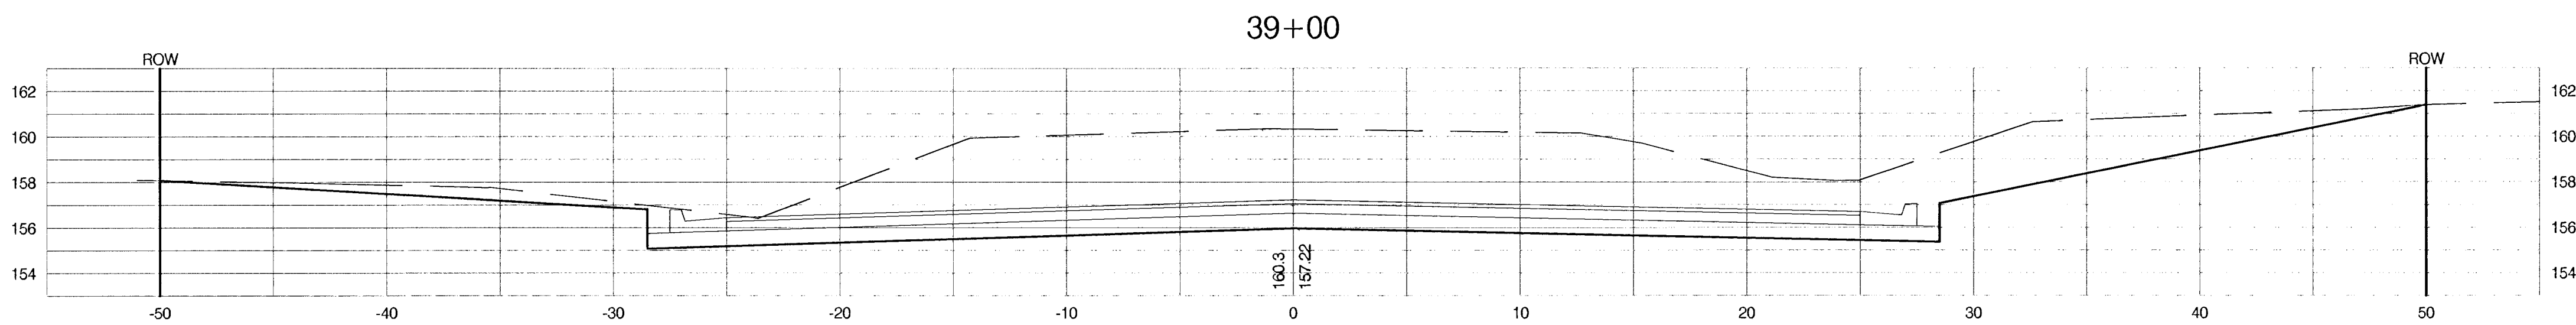
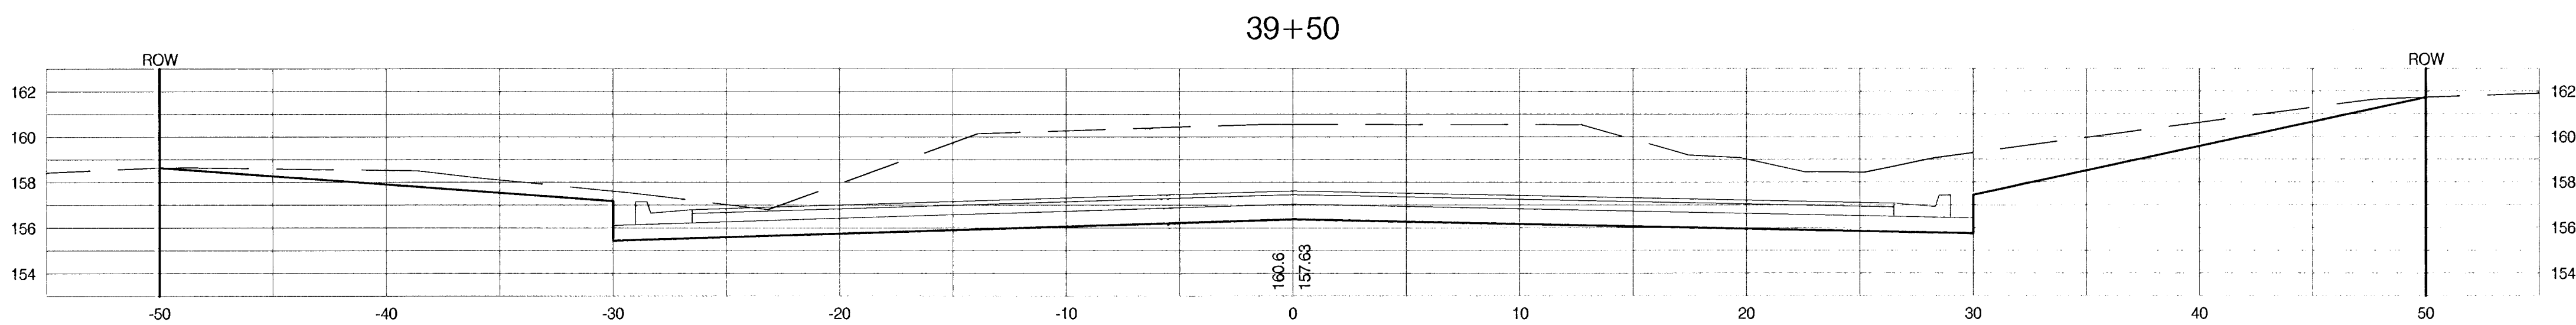
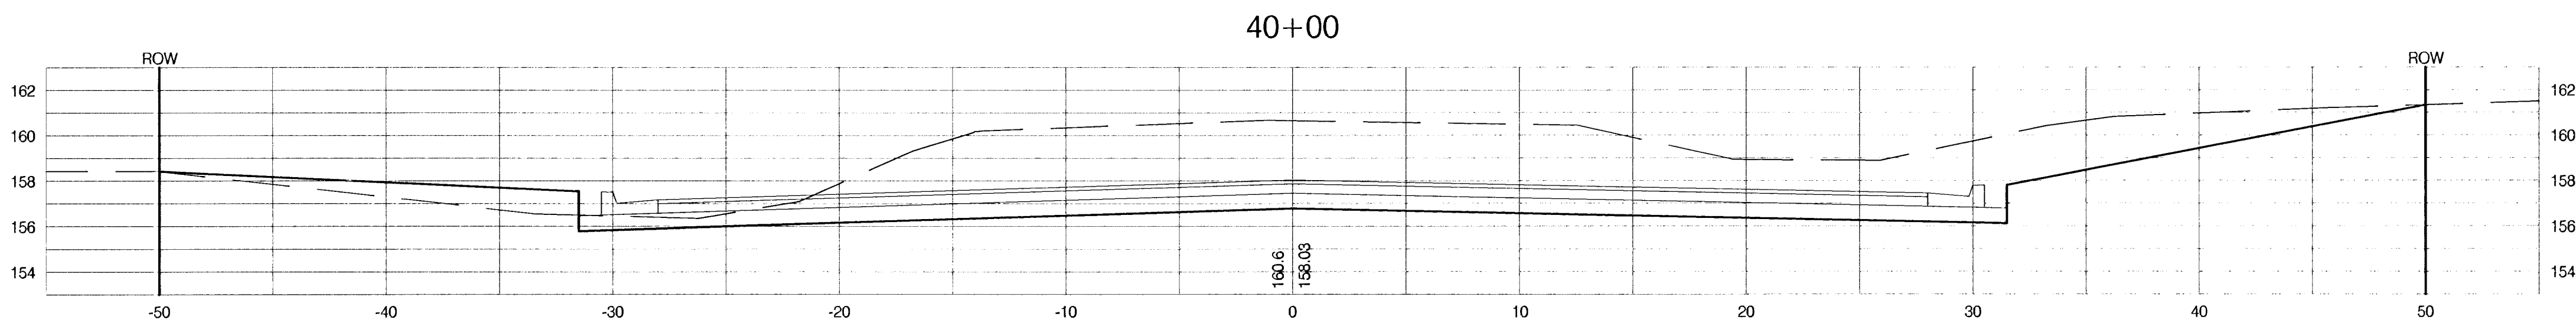
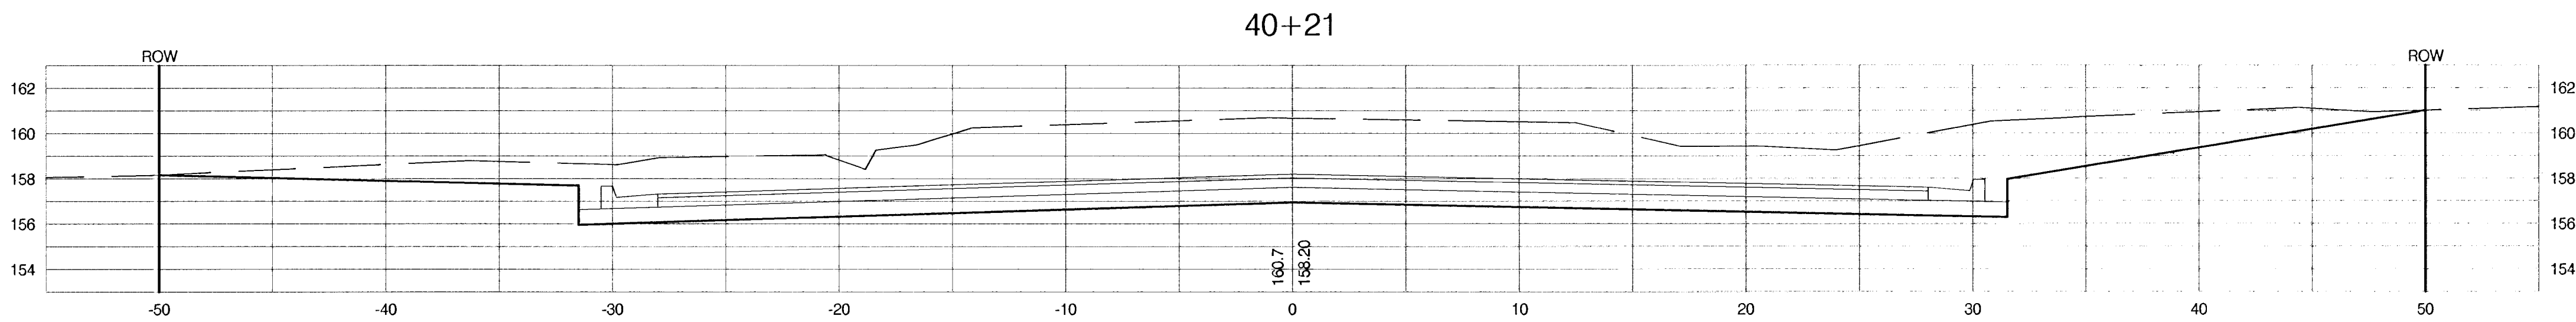


F:\eng\VELUG_06\greenwich\Gr-Xsec\XSEC03.dwg Mon Jul 16 23:26:27 2001

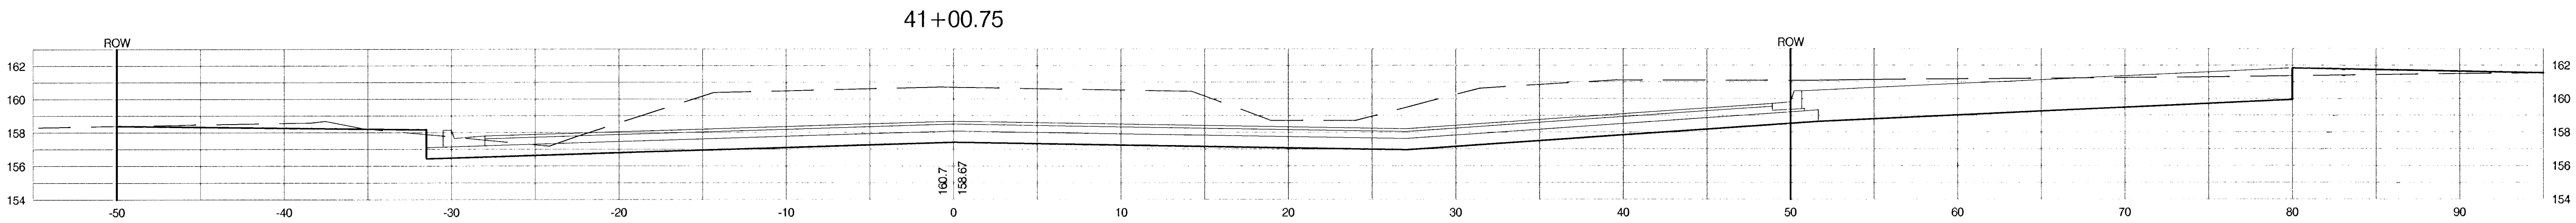

PROJECT NUMBER 472-83370		SHEET NAME XSEC03		ENGINEERING DIRECTORY F:\Greenwich\XSEC	
DESIGN JFB	DRAWN TPV	APPROVED JFB	DATE June 2001	SCALE 1:5	BAUGHMAN NO 01 06 E045

ONE KELLOGG PLACE
GREENWICH CROSS SECTIONS
GREENWICH ROAD FROM GILBERT TO KELLOGG AVE

BAUGHMAN COMPANY, P.A.
ENGINEERING, SURVEYING, & PLANNING
316-282-7271 • 315 ELLIS • WICHITA, KANSAS 67211

SHEET
39
OF
43