




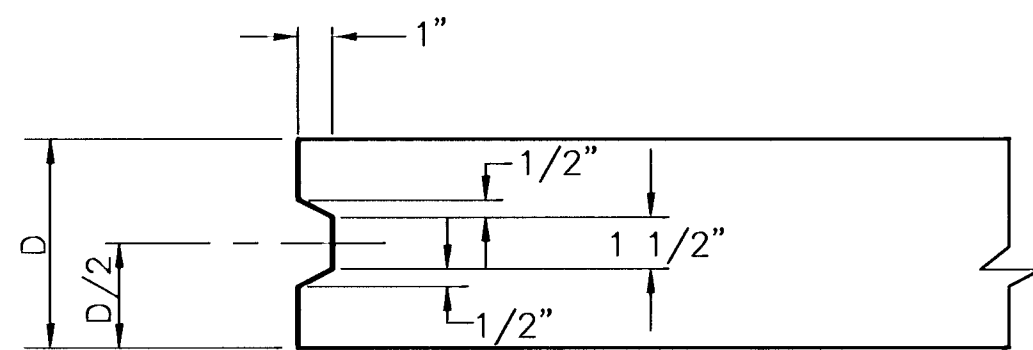


KEYWAY DETAIL
SCALE: NONE

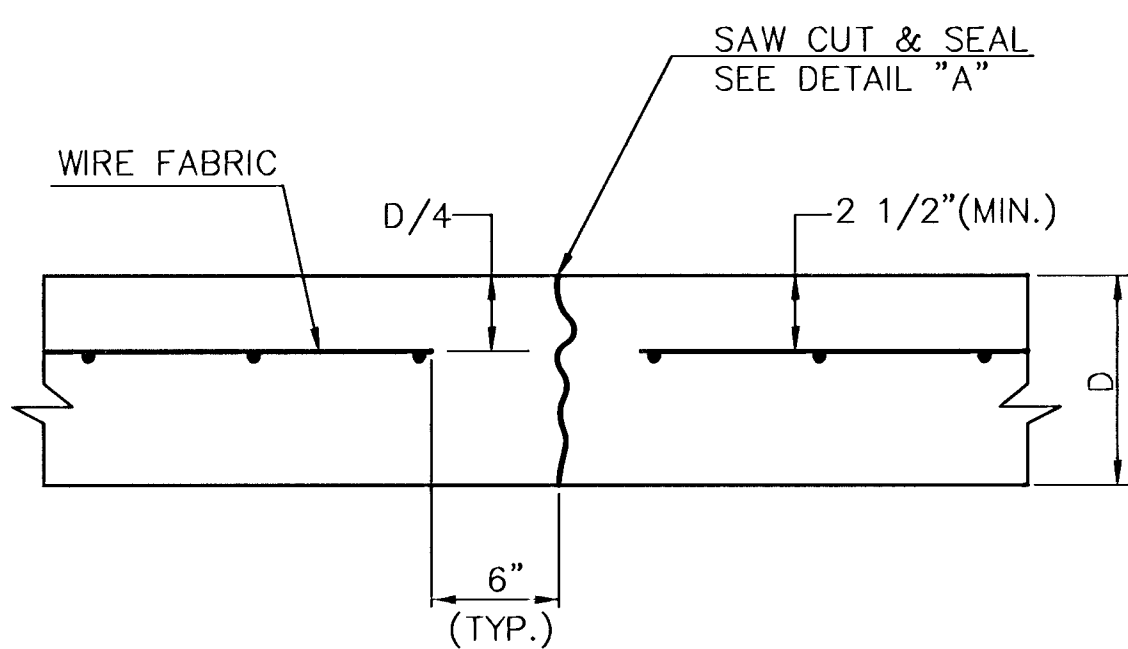


CONTRACTION JOINT DETAIL (C.J.)
SCALE: NONE

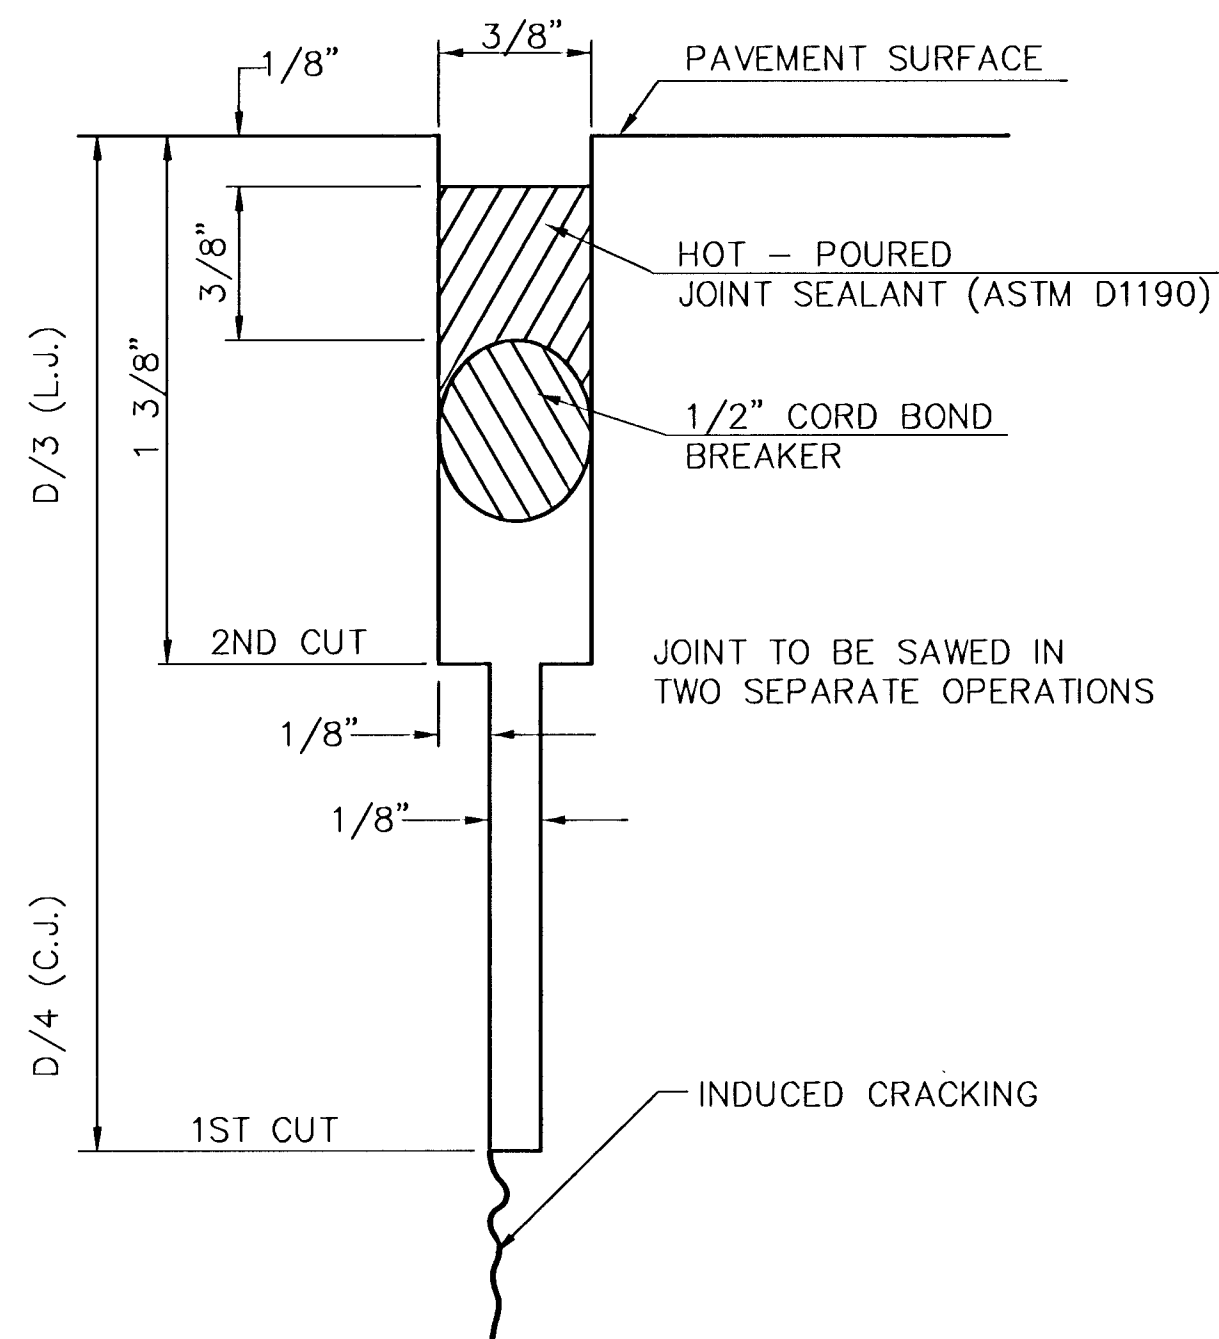


DETAIL "A"
SCALE: NONE

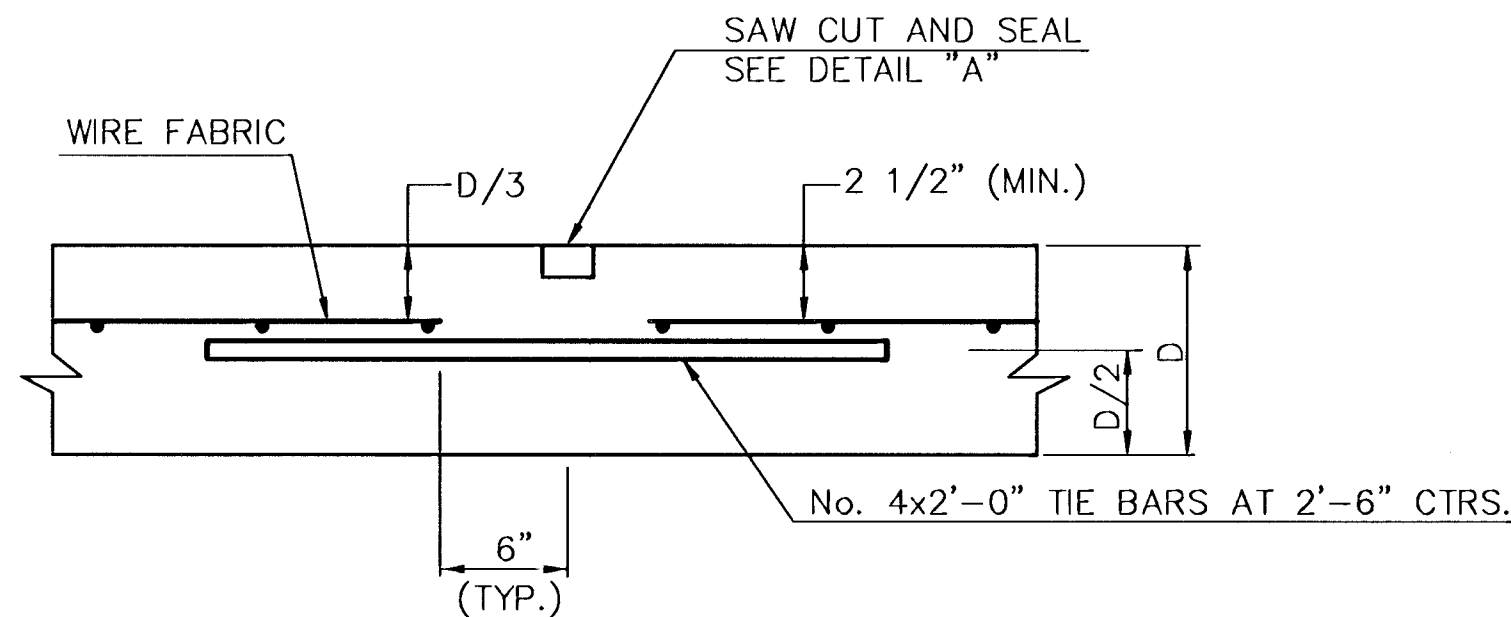


LONGITUDINAL JOINT DETAIL (L.J.)
SCALE: NONE

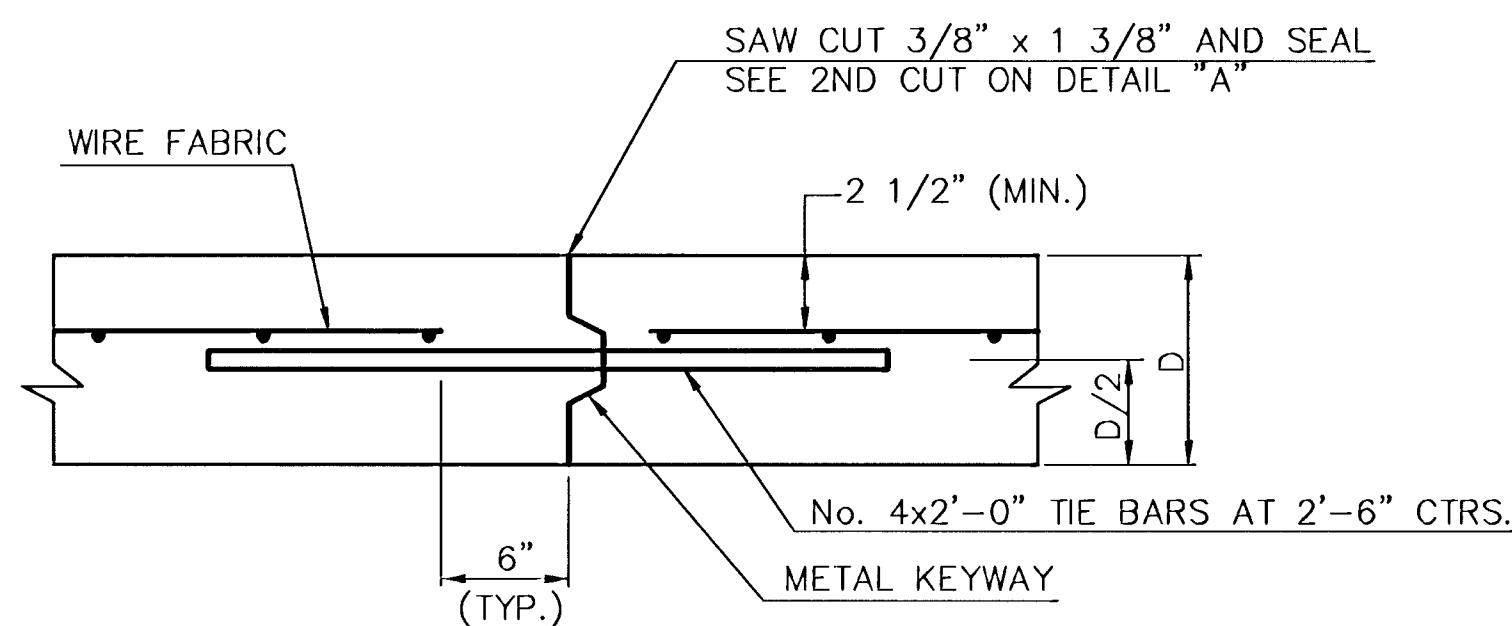

OPTIONAL LONGITUDINAL CONSTRUCTION JOINT (L.J.)
SCALE: NONE (Alternate L.J.)

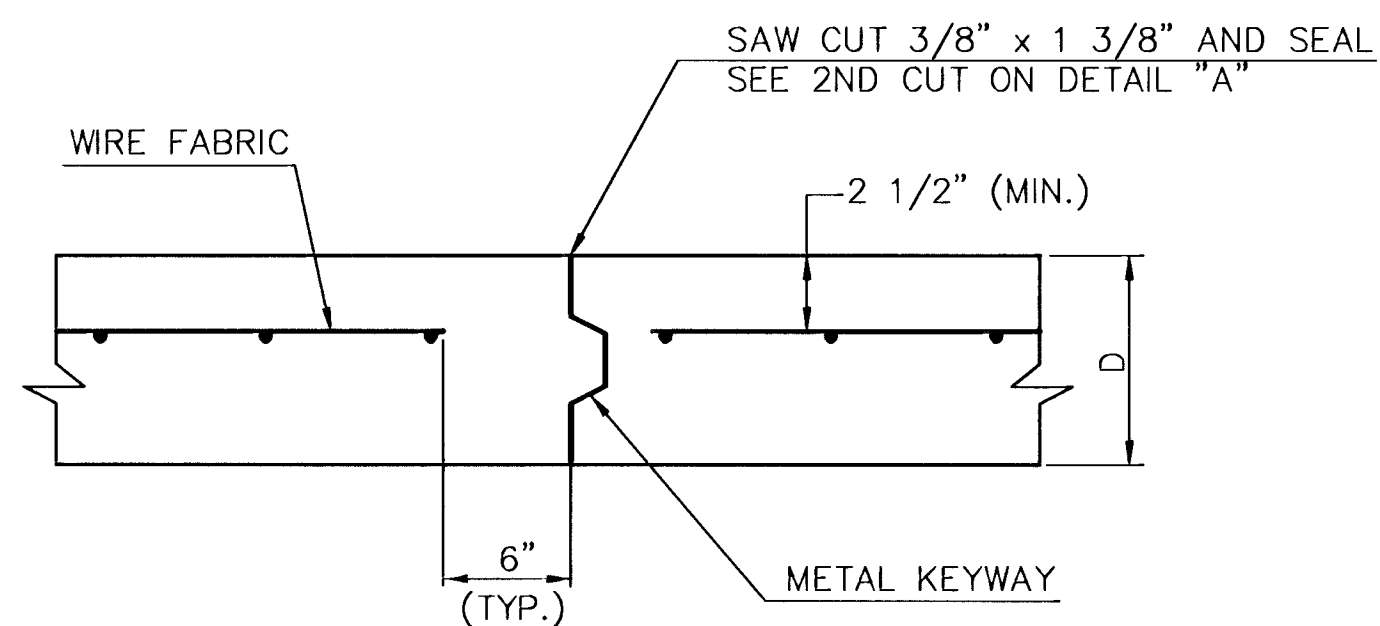


OPTIONAL CONTRACTION CONSTRUCTION JOINT (C.J.)
SCALE: NONE (Alternate C.J.)

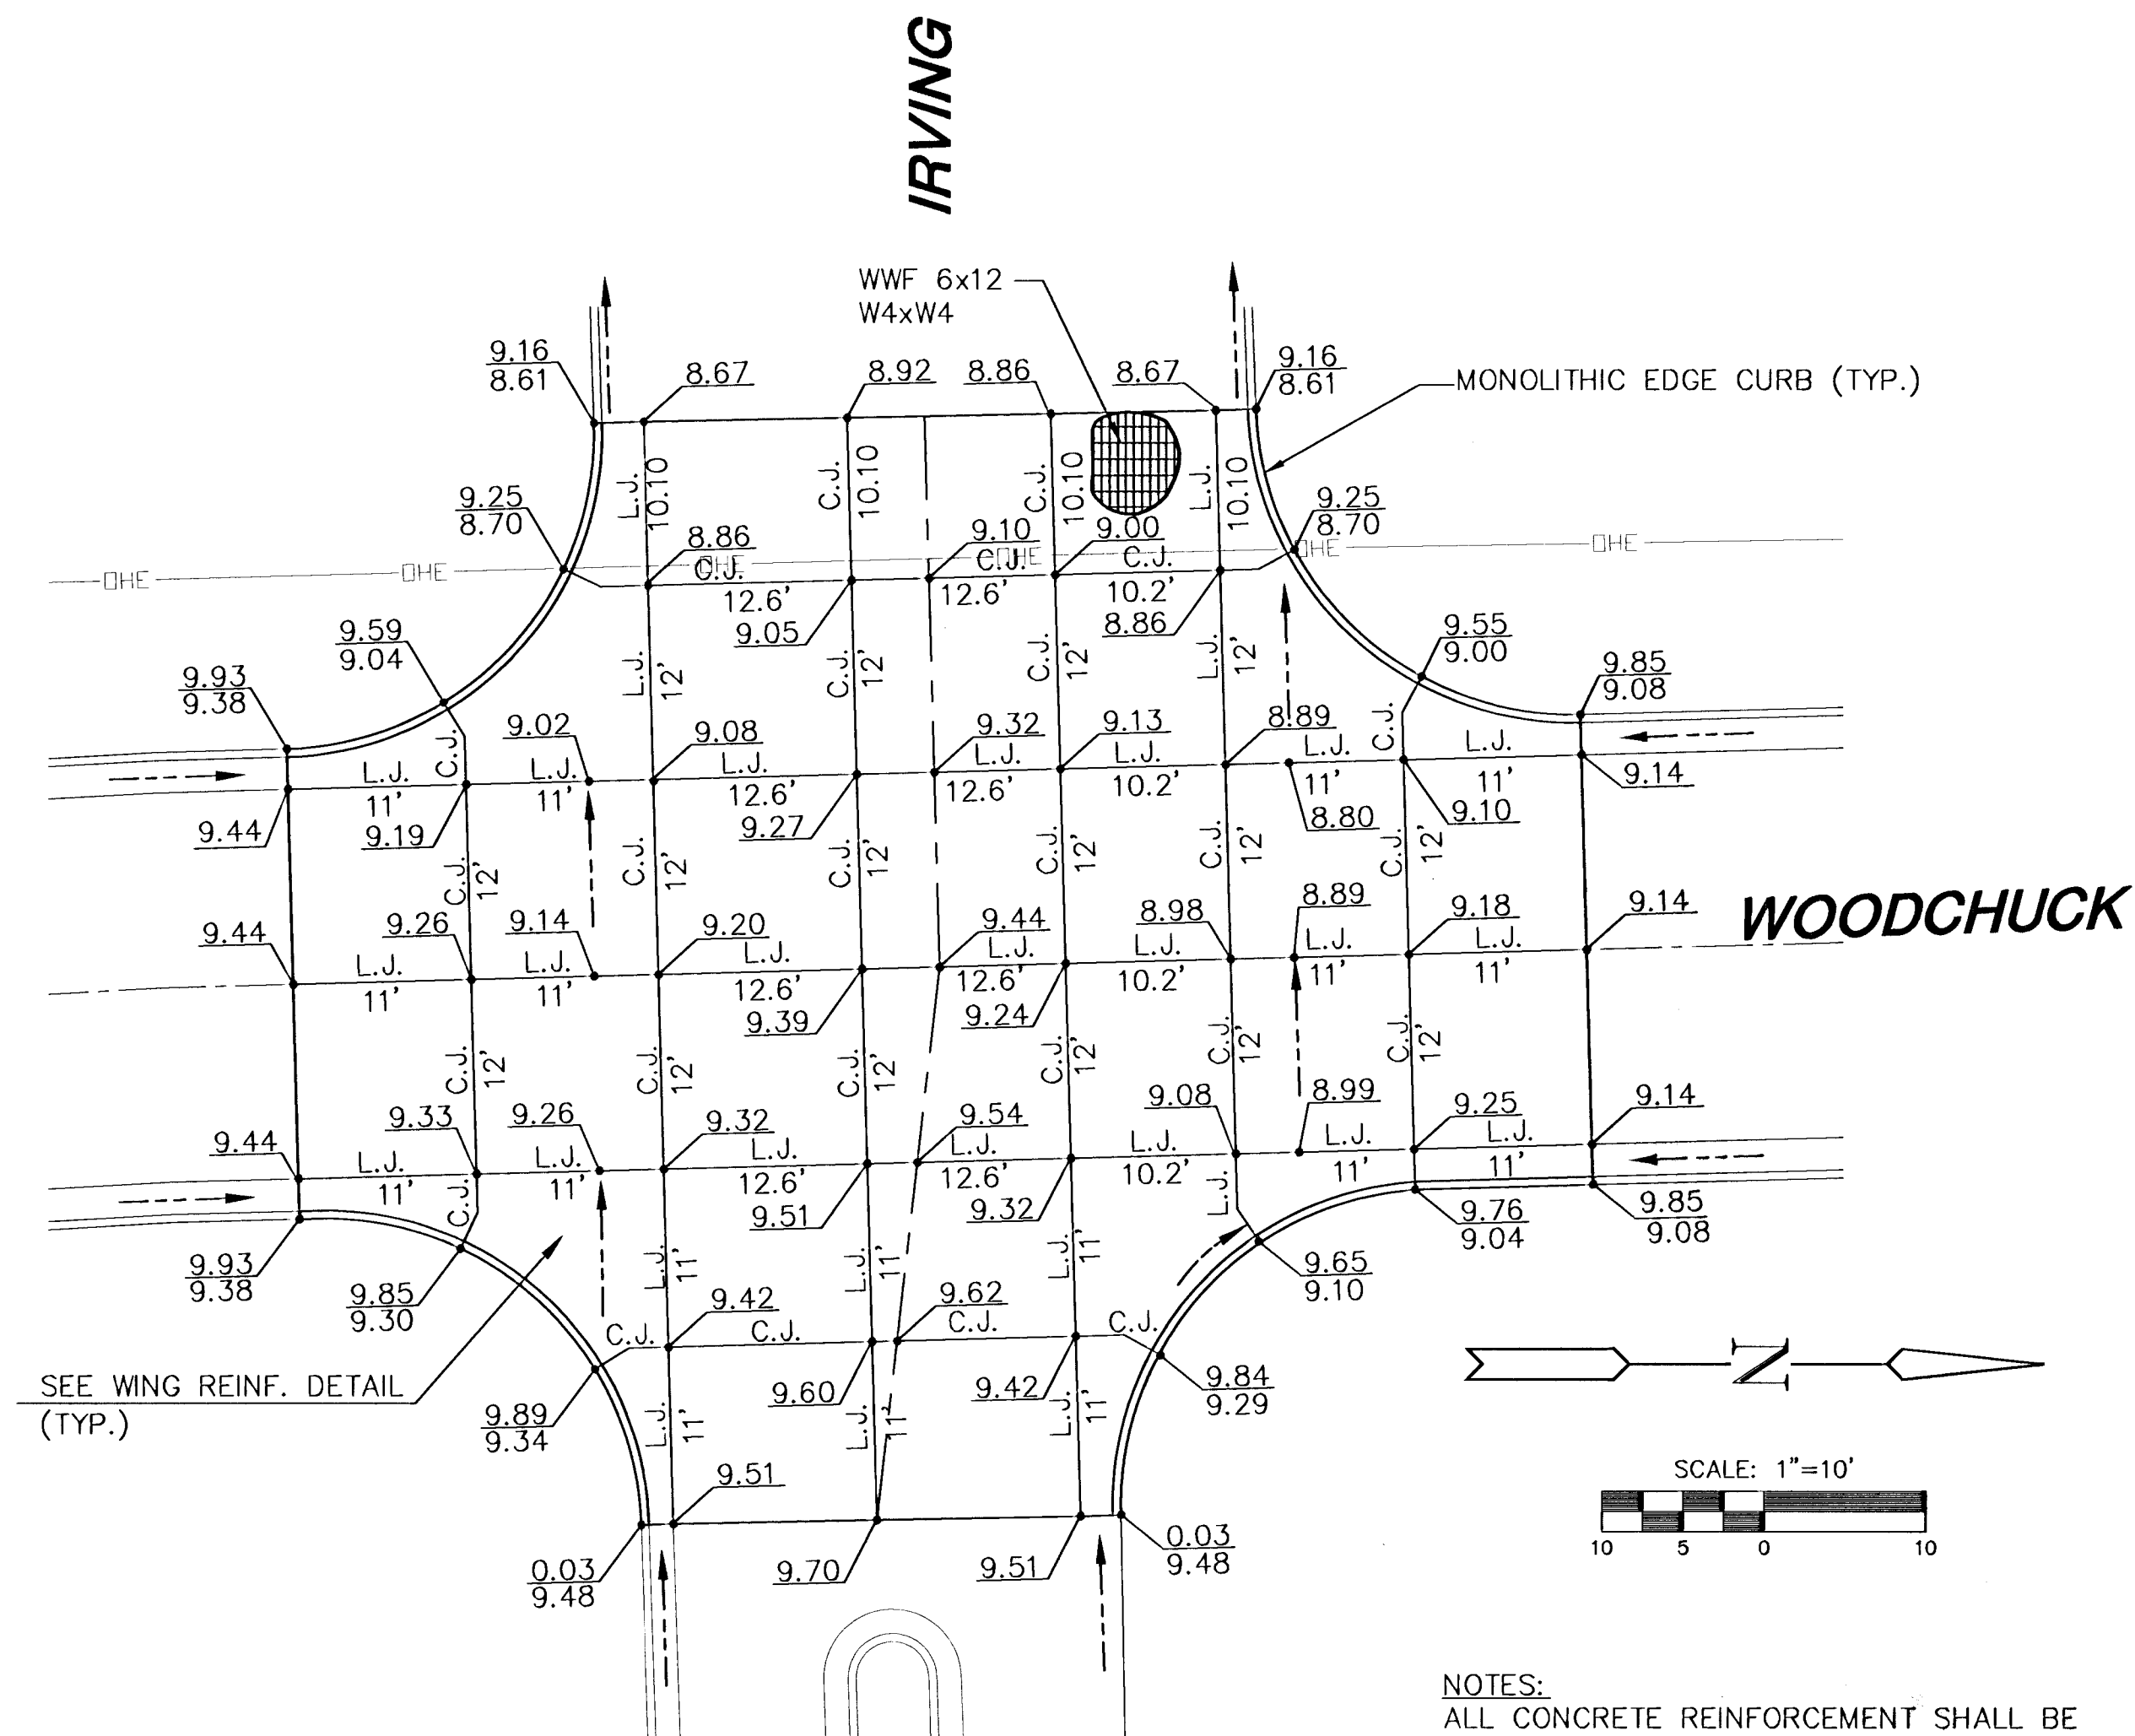


NOTES:
ALL CONCRETE REINFORCEMENT SHALL BE ADEQUATELY SUPPORTED BY BAR CHAIRS IN THE REQUIRED POSITION UNLESS APPROVED OTHERWISE BY THE ENGINEER.

6"x12" W4xW4 WIRE FABRIC REINFORCING SHALL BE PLACED SUCH THAT THE WIRES WITH THE 6" SPACING WILL RUN PARALLEL WITH THE LONGITUDINAL JOINT.

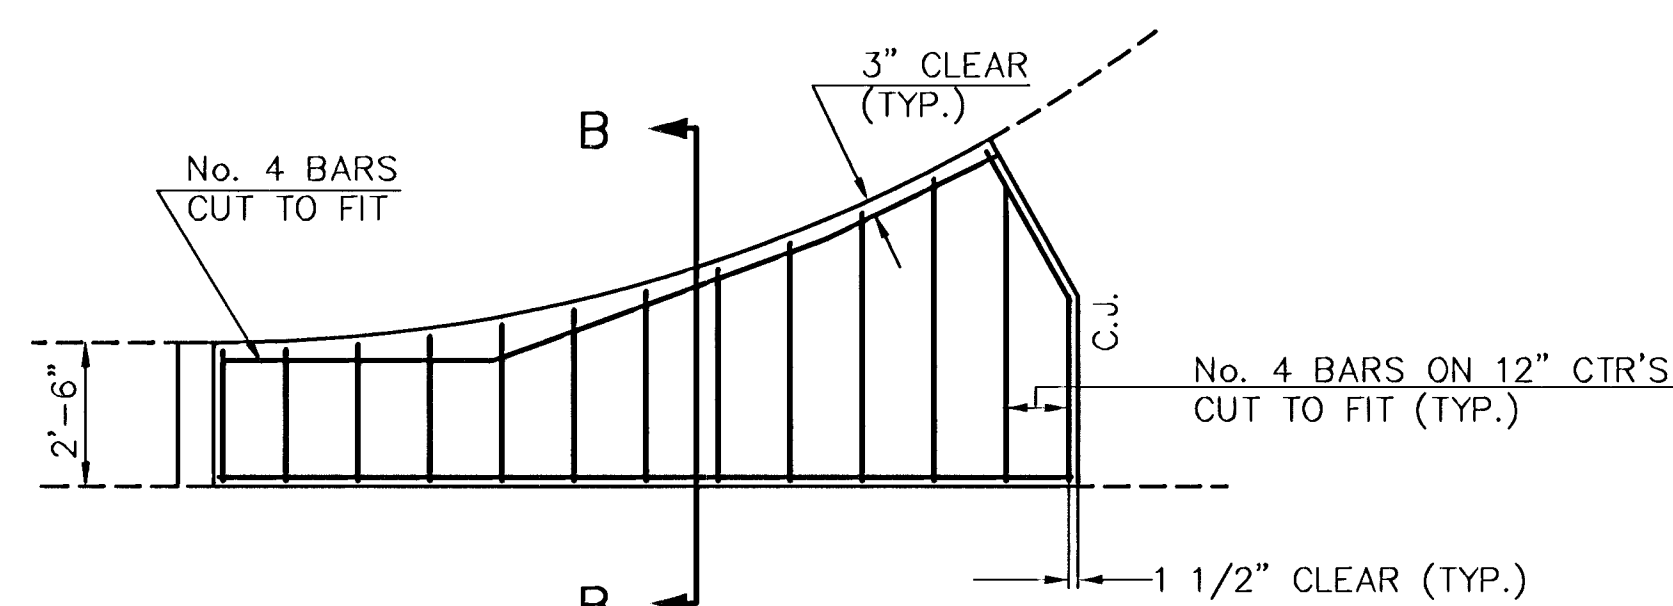

WING REINFORCING DETAIL
SCALE: NONE

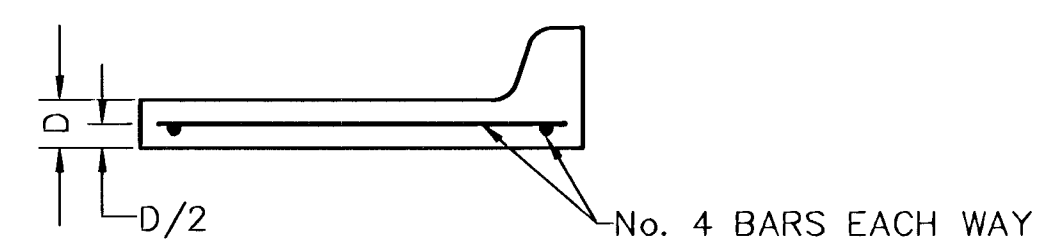

SECTION B-B
SCALE: NONE

LEGEND

C.J. IDENTIFIES CONTRACTION JOINT
L.J. IDENTIFIES LONGITUDINAL JOINT



MKEC
ENGINEERING CONSULTANTS
411 N. WEBB ROAD
WICHITA, KS. 67208
316-684-9600

WOODCHUCK
PROJECT NAME

JOINT LAYOUT @ INTERSECTION
SHEET TITLE

DFL DESIGN BY.	DFL DRAWN BY.	KHB CHECKED BY.
OCT. 2000 DATE	00243E5 JOB NO.	6 / 18 SHEET/OF