
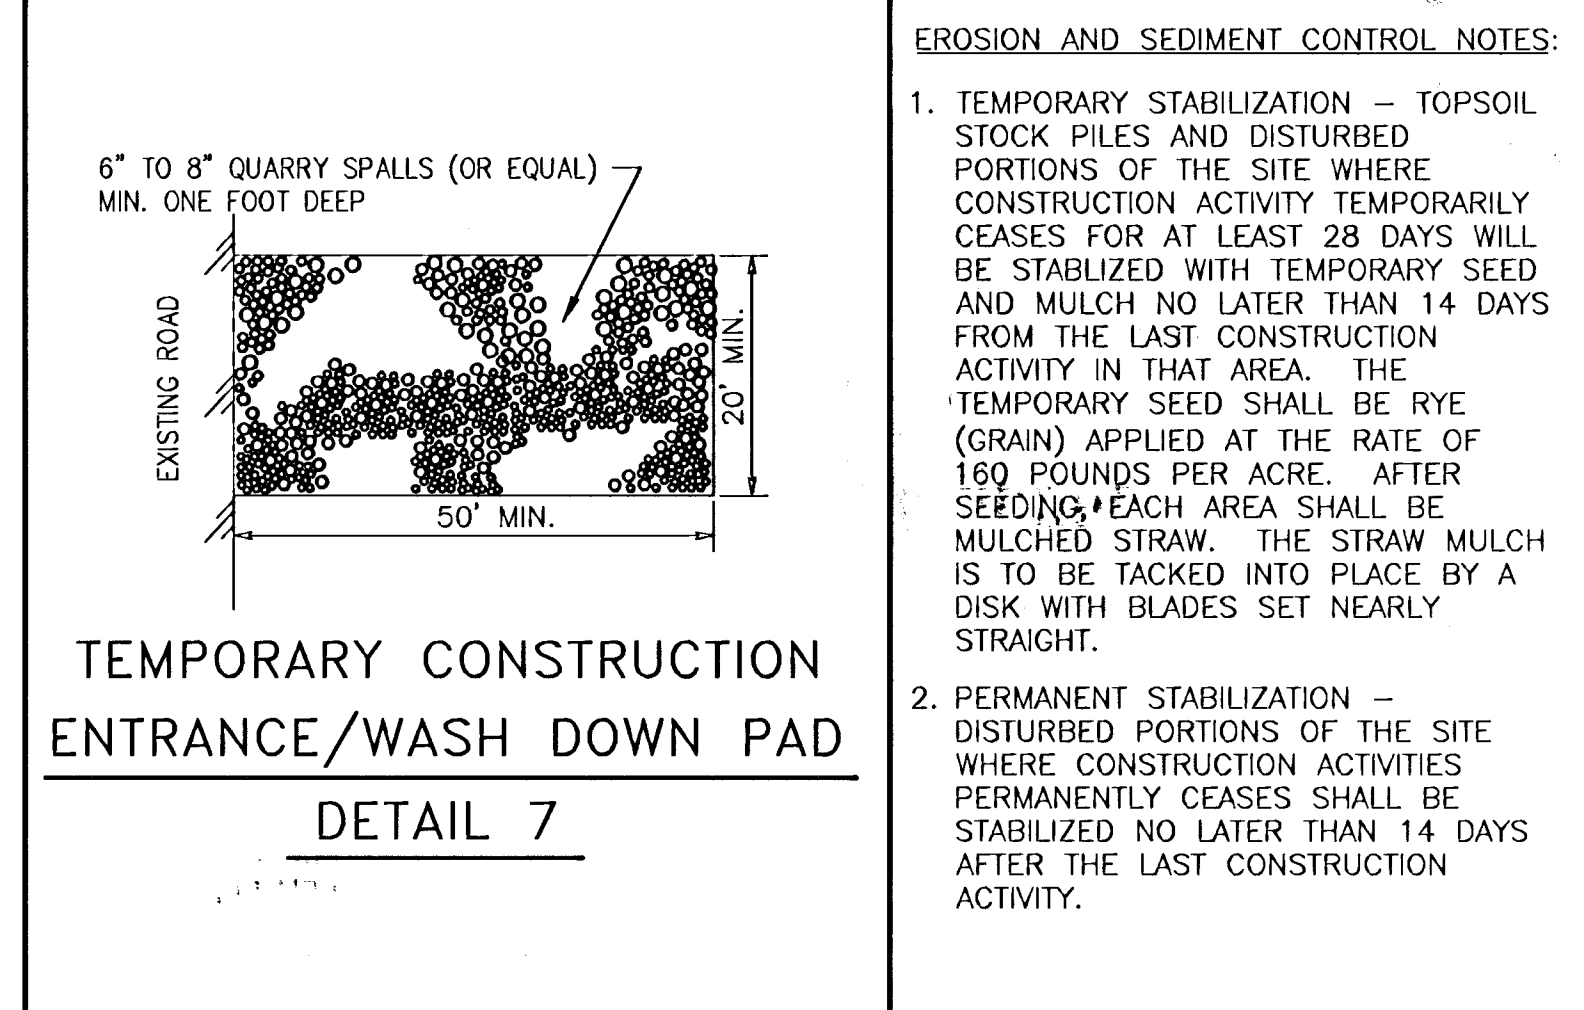
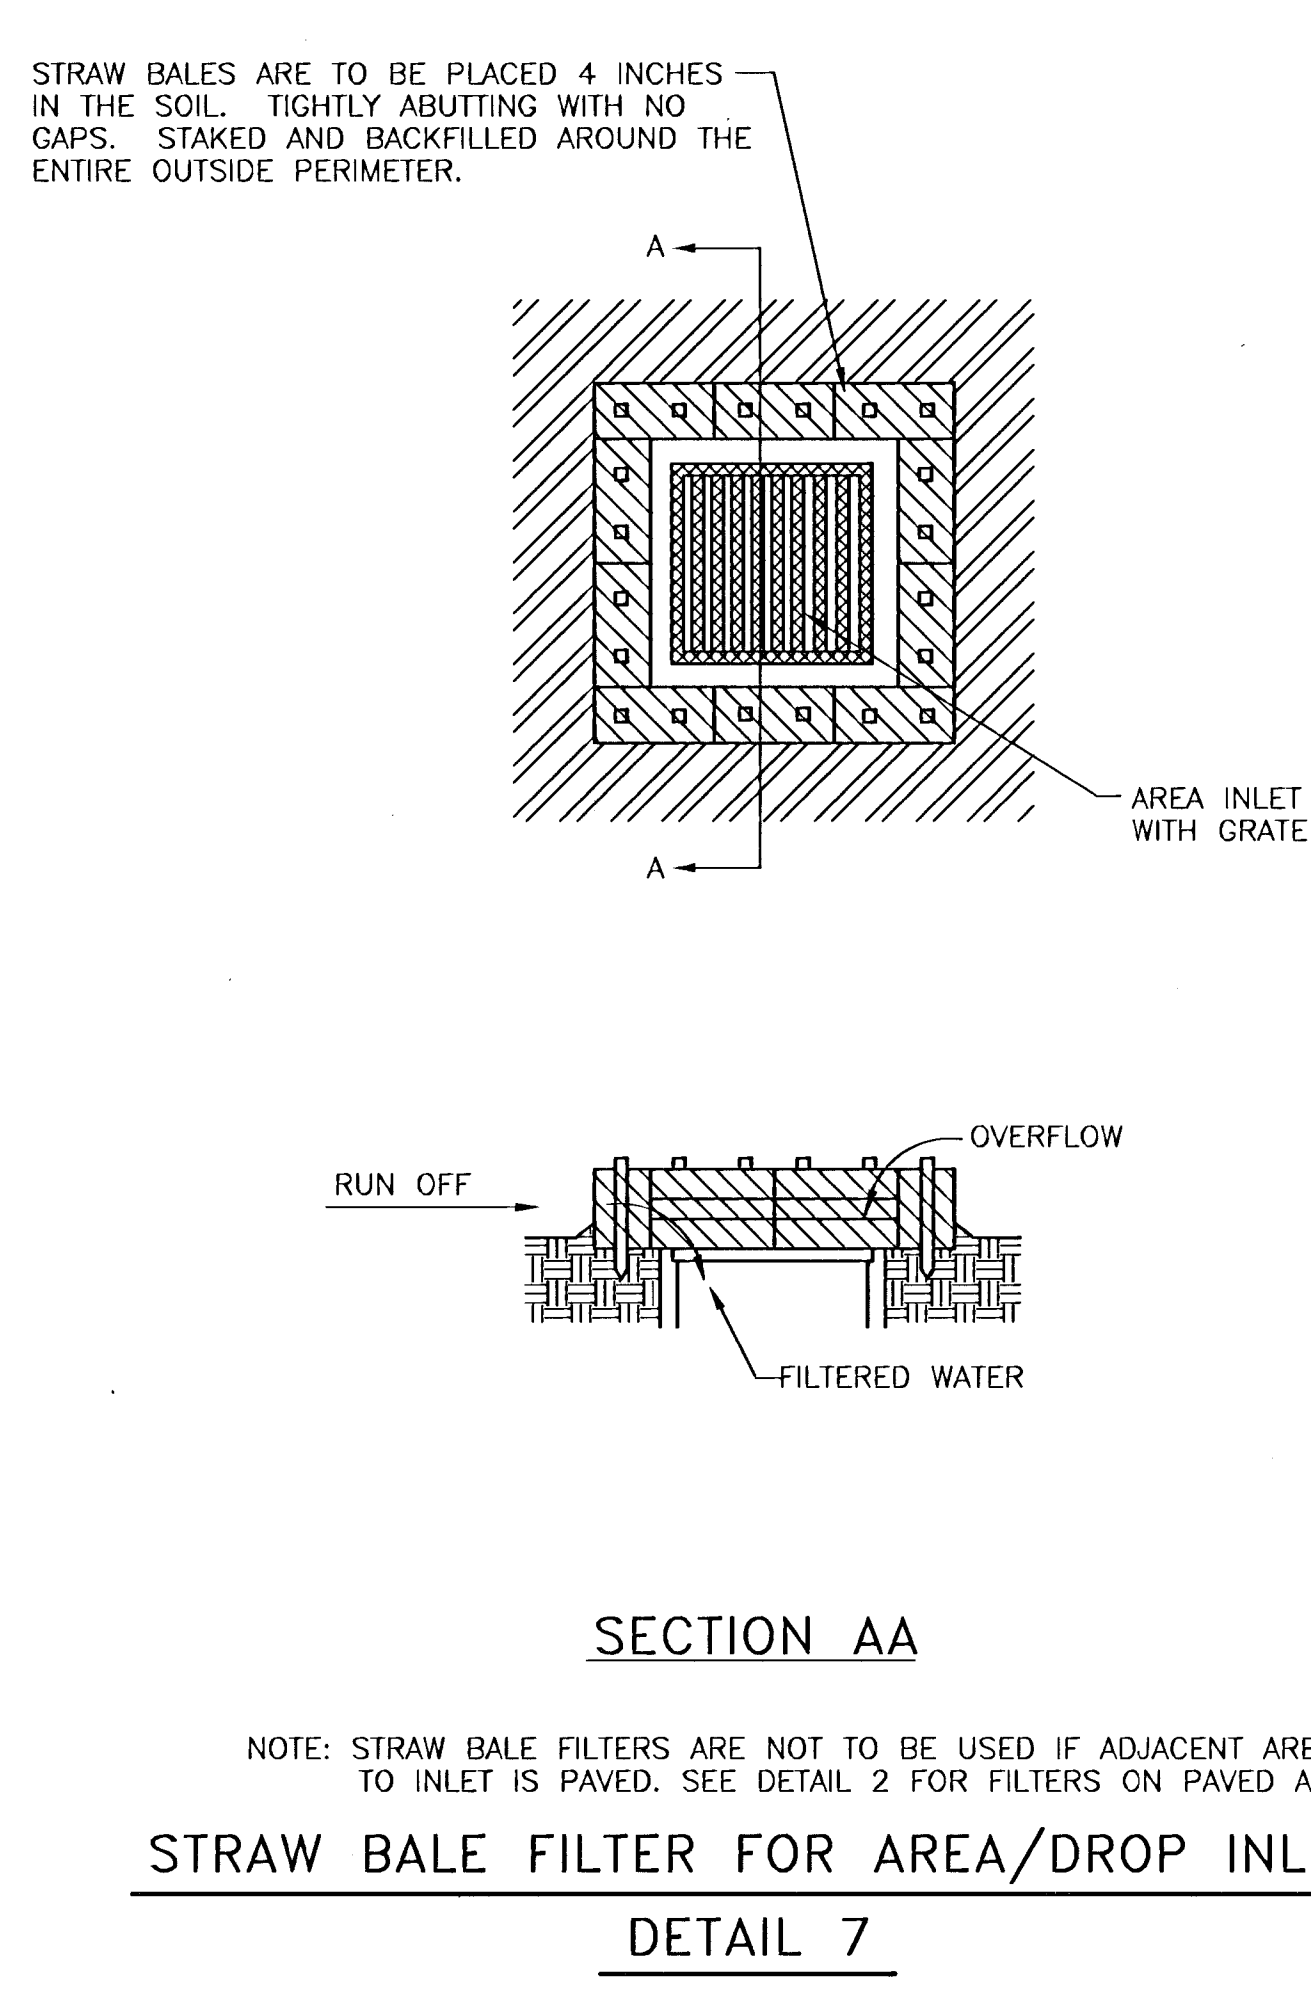
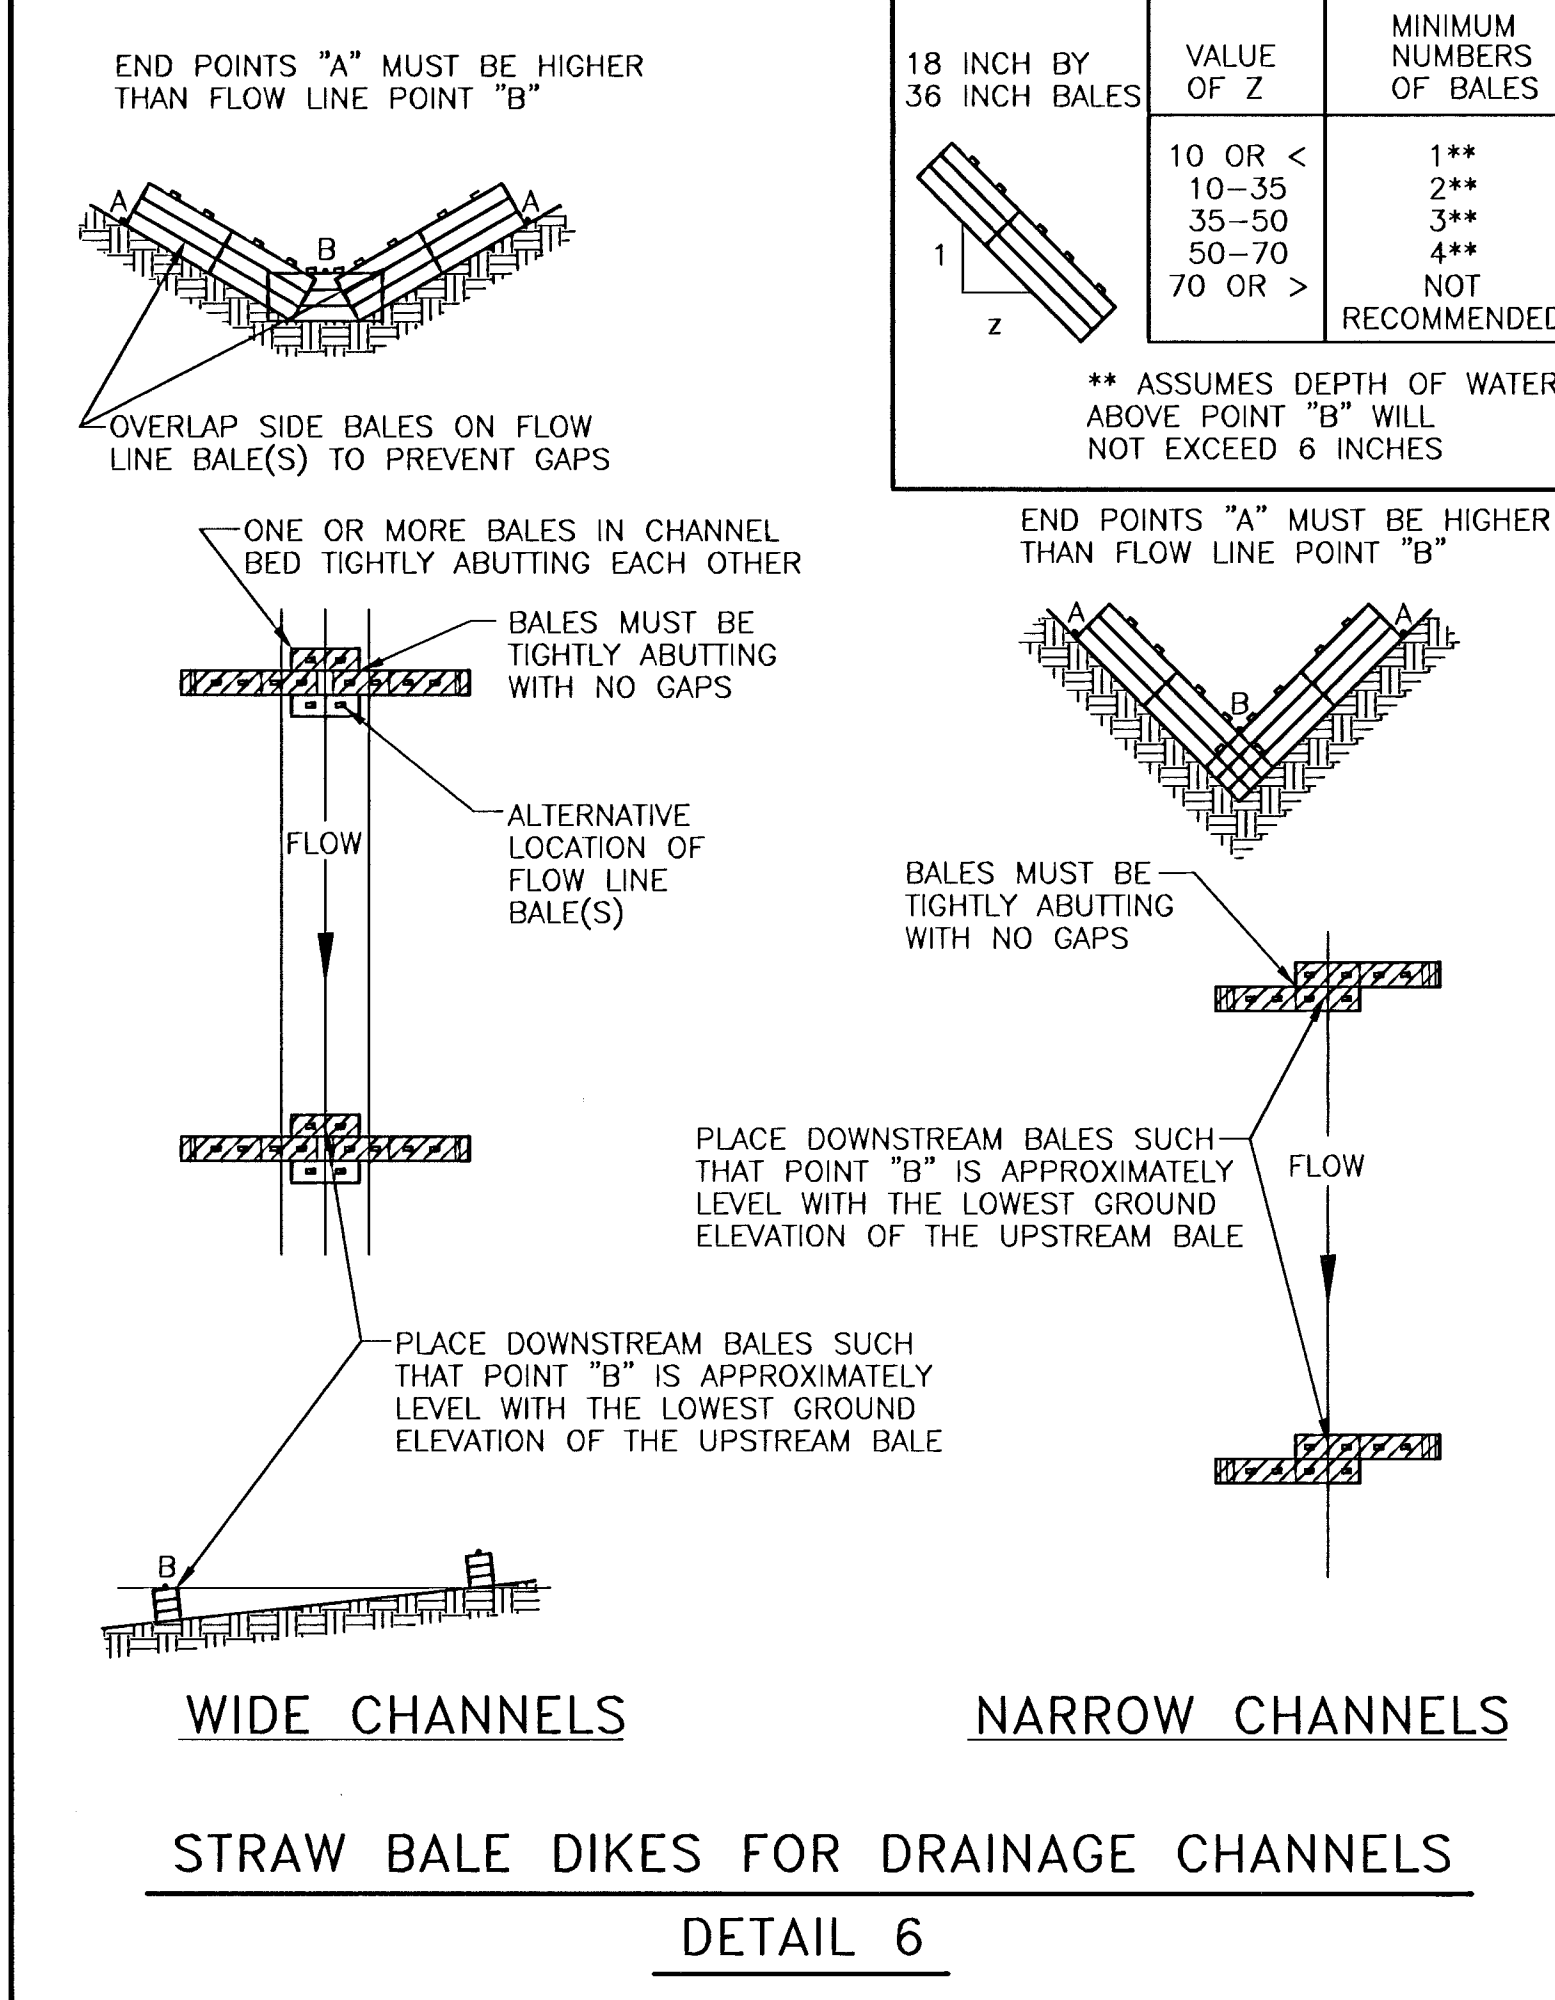
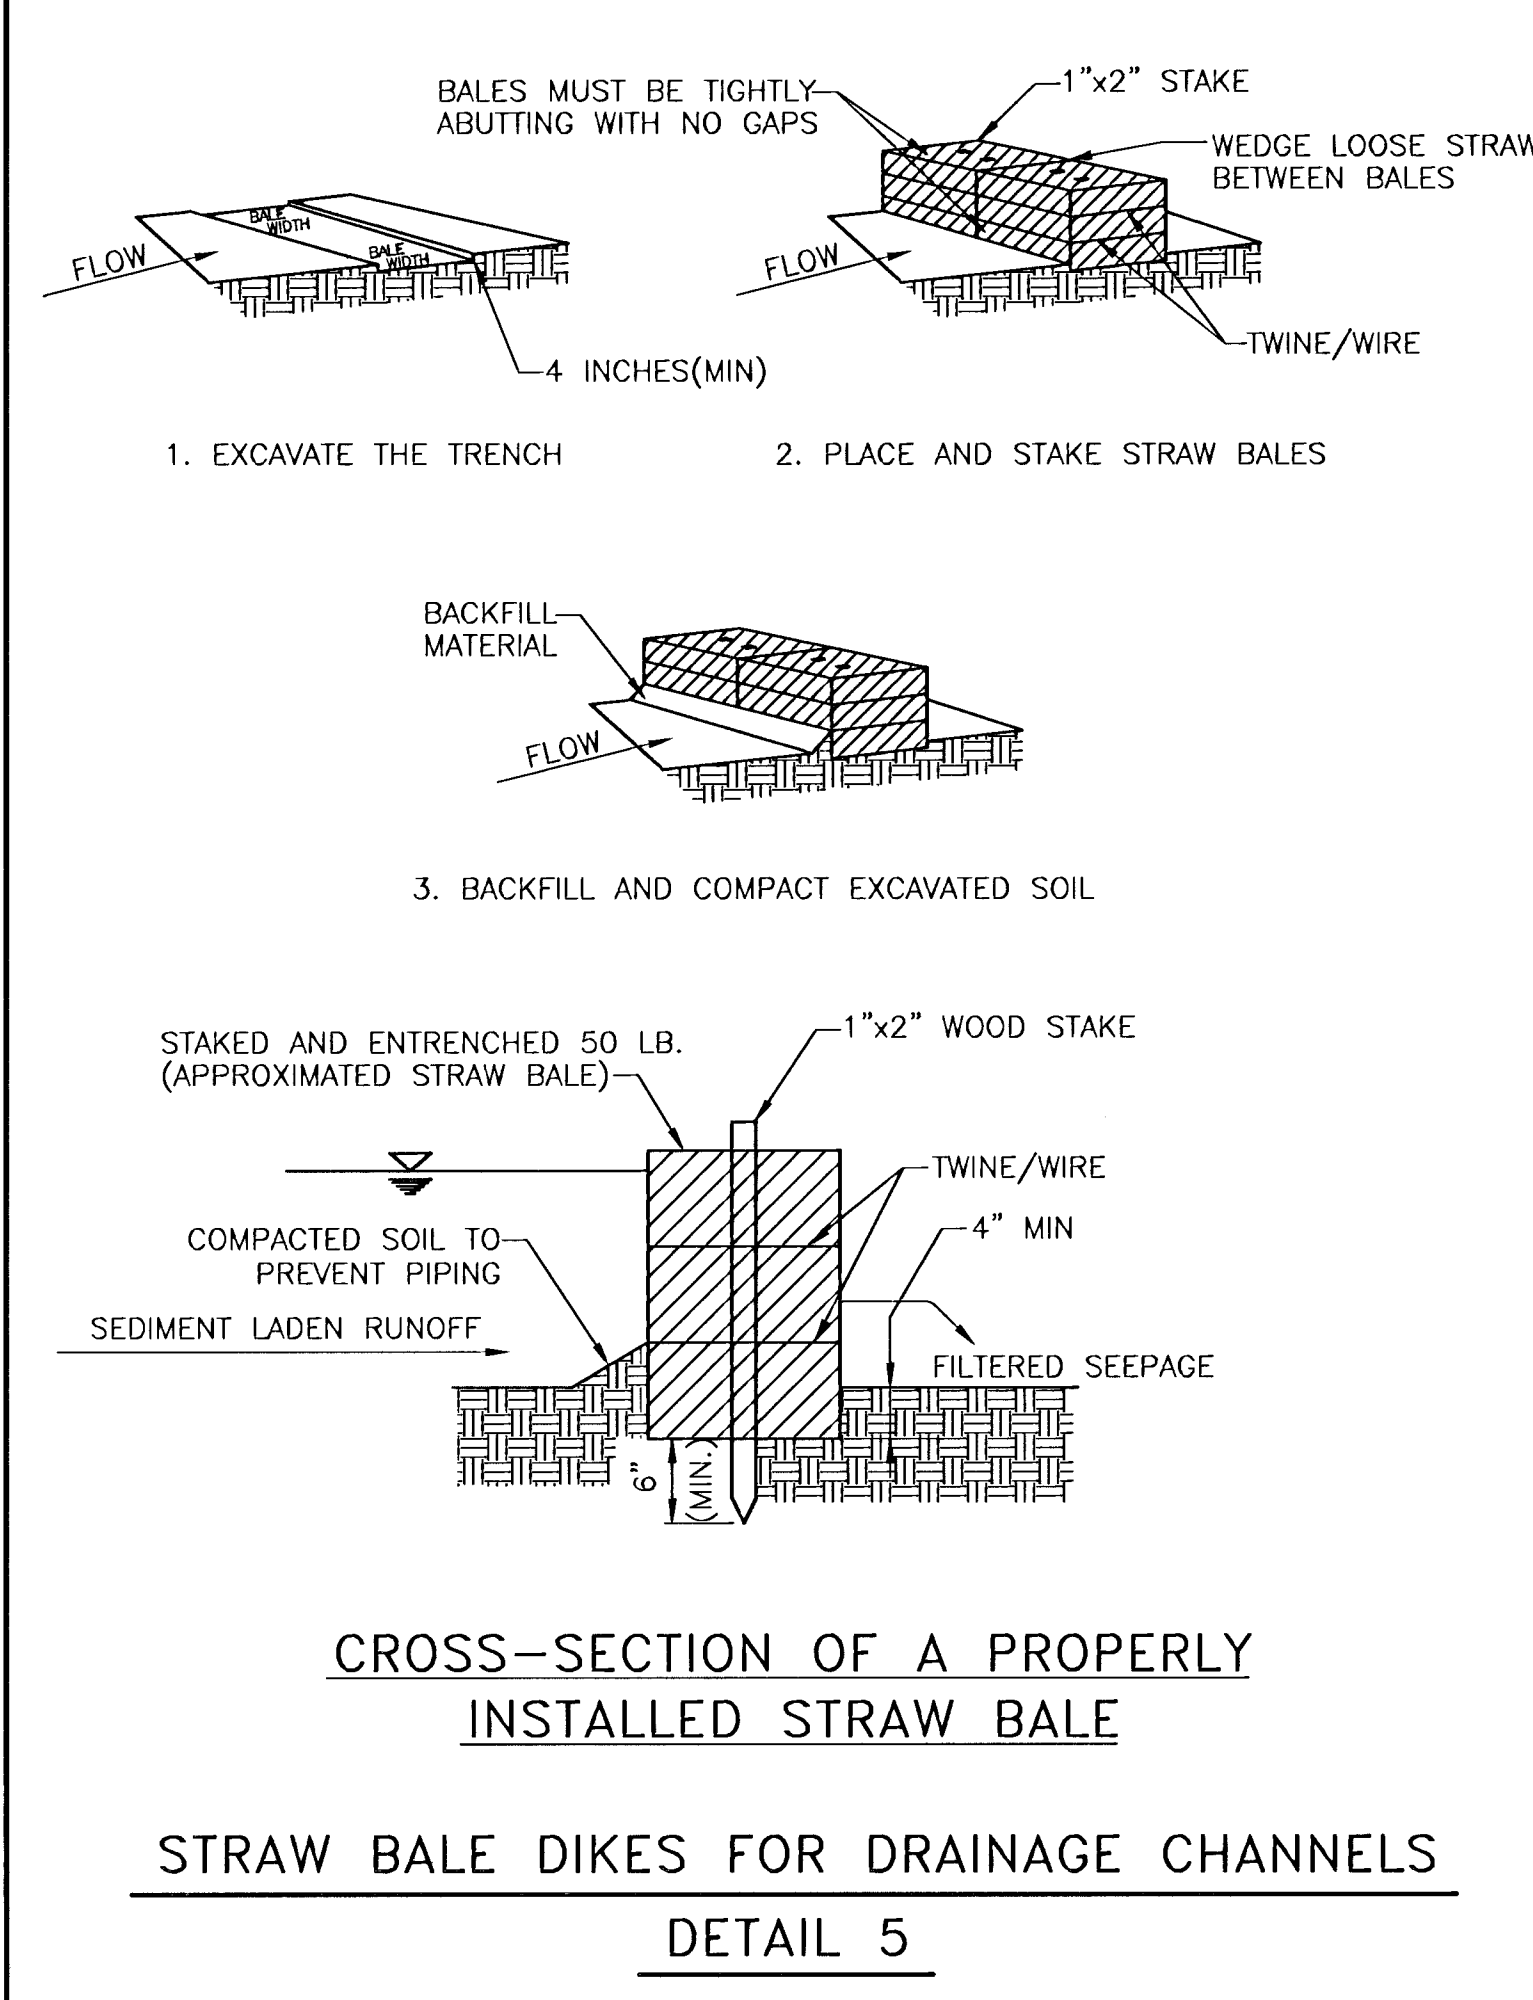
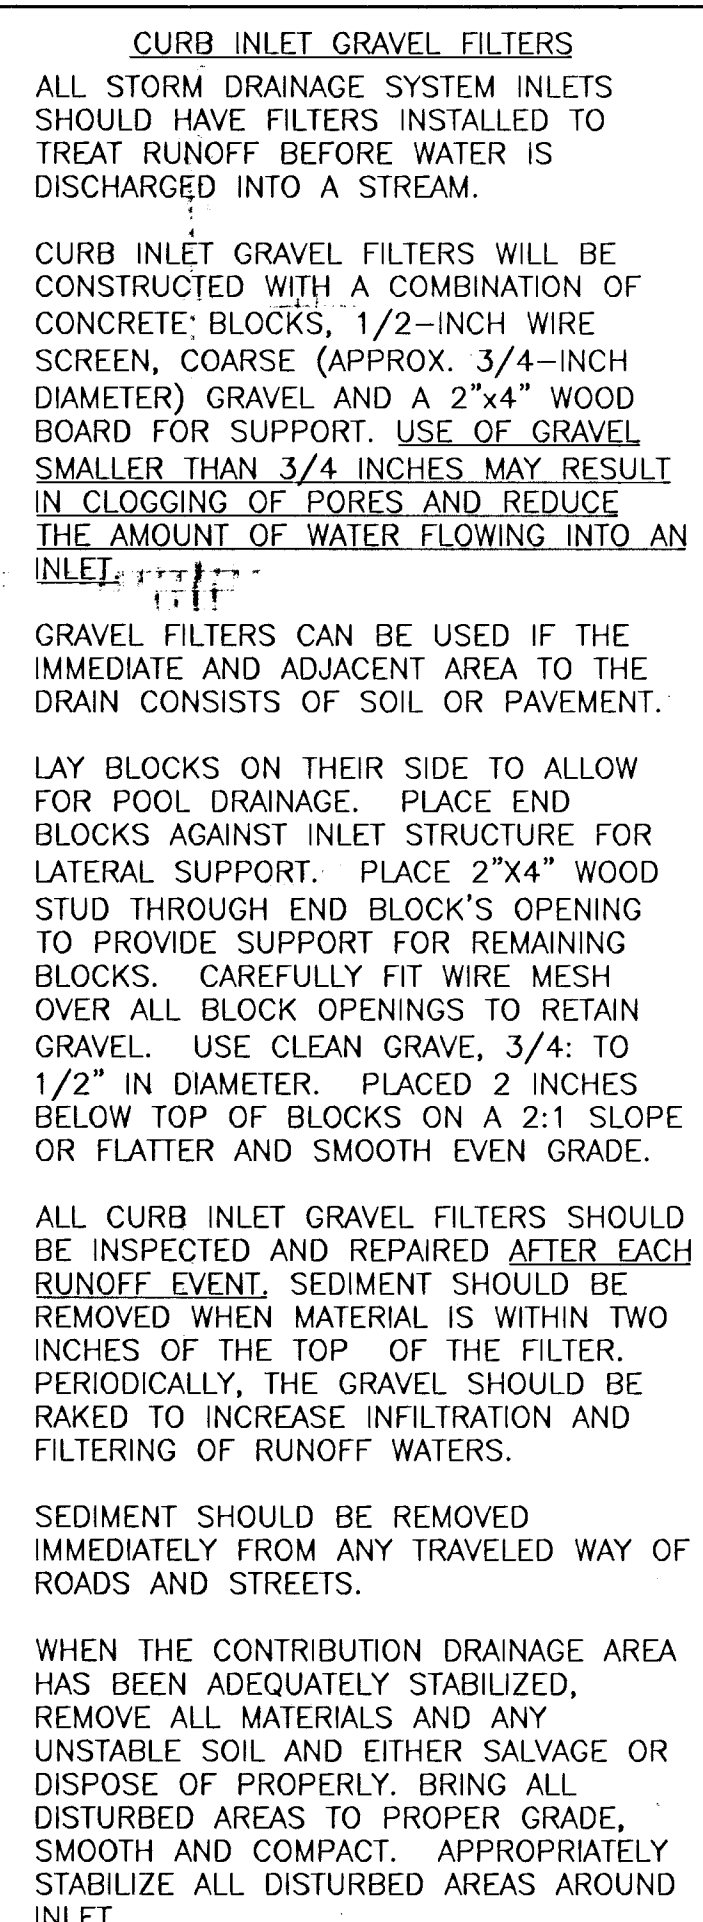
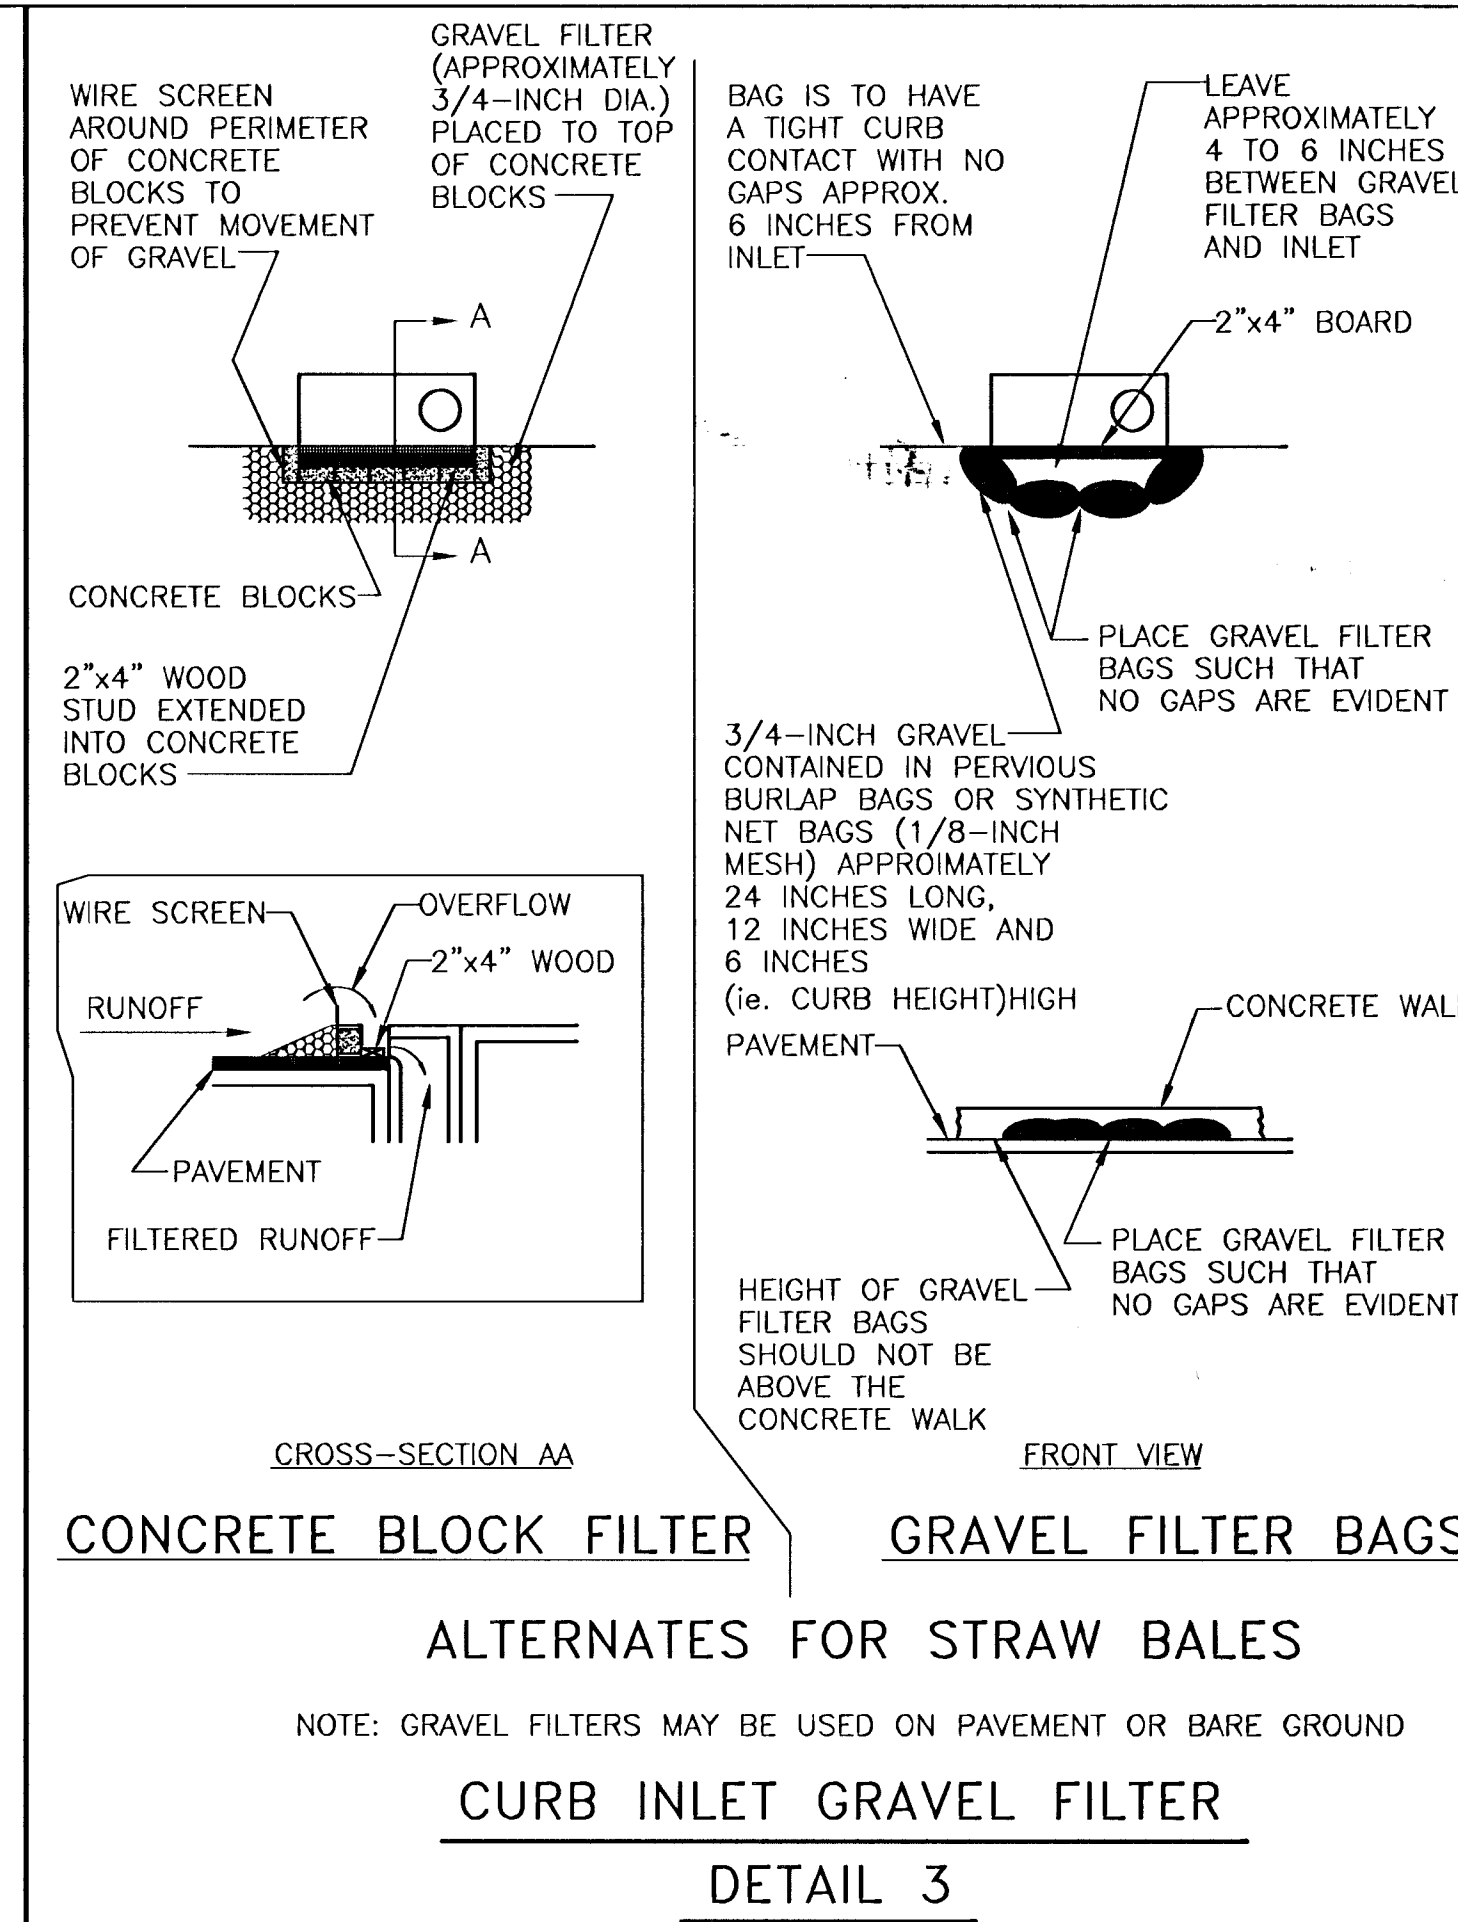
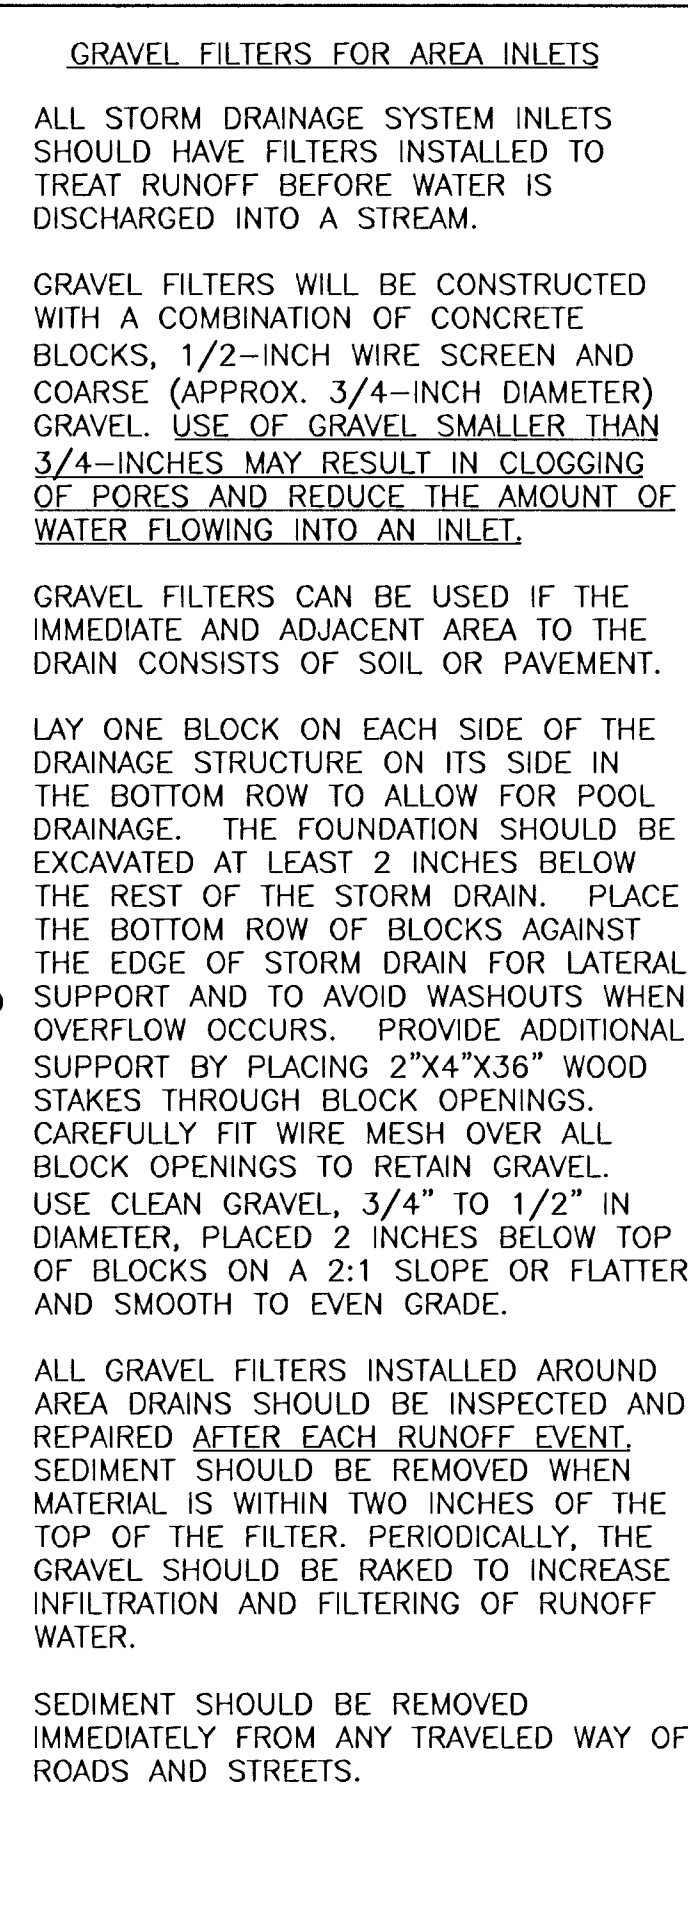
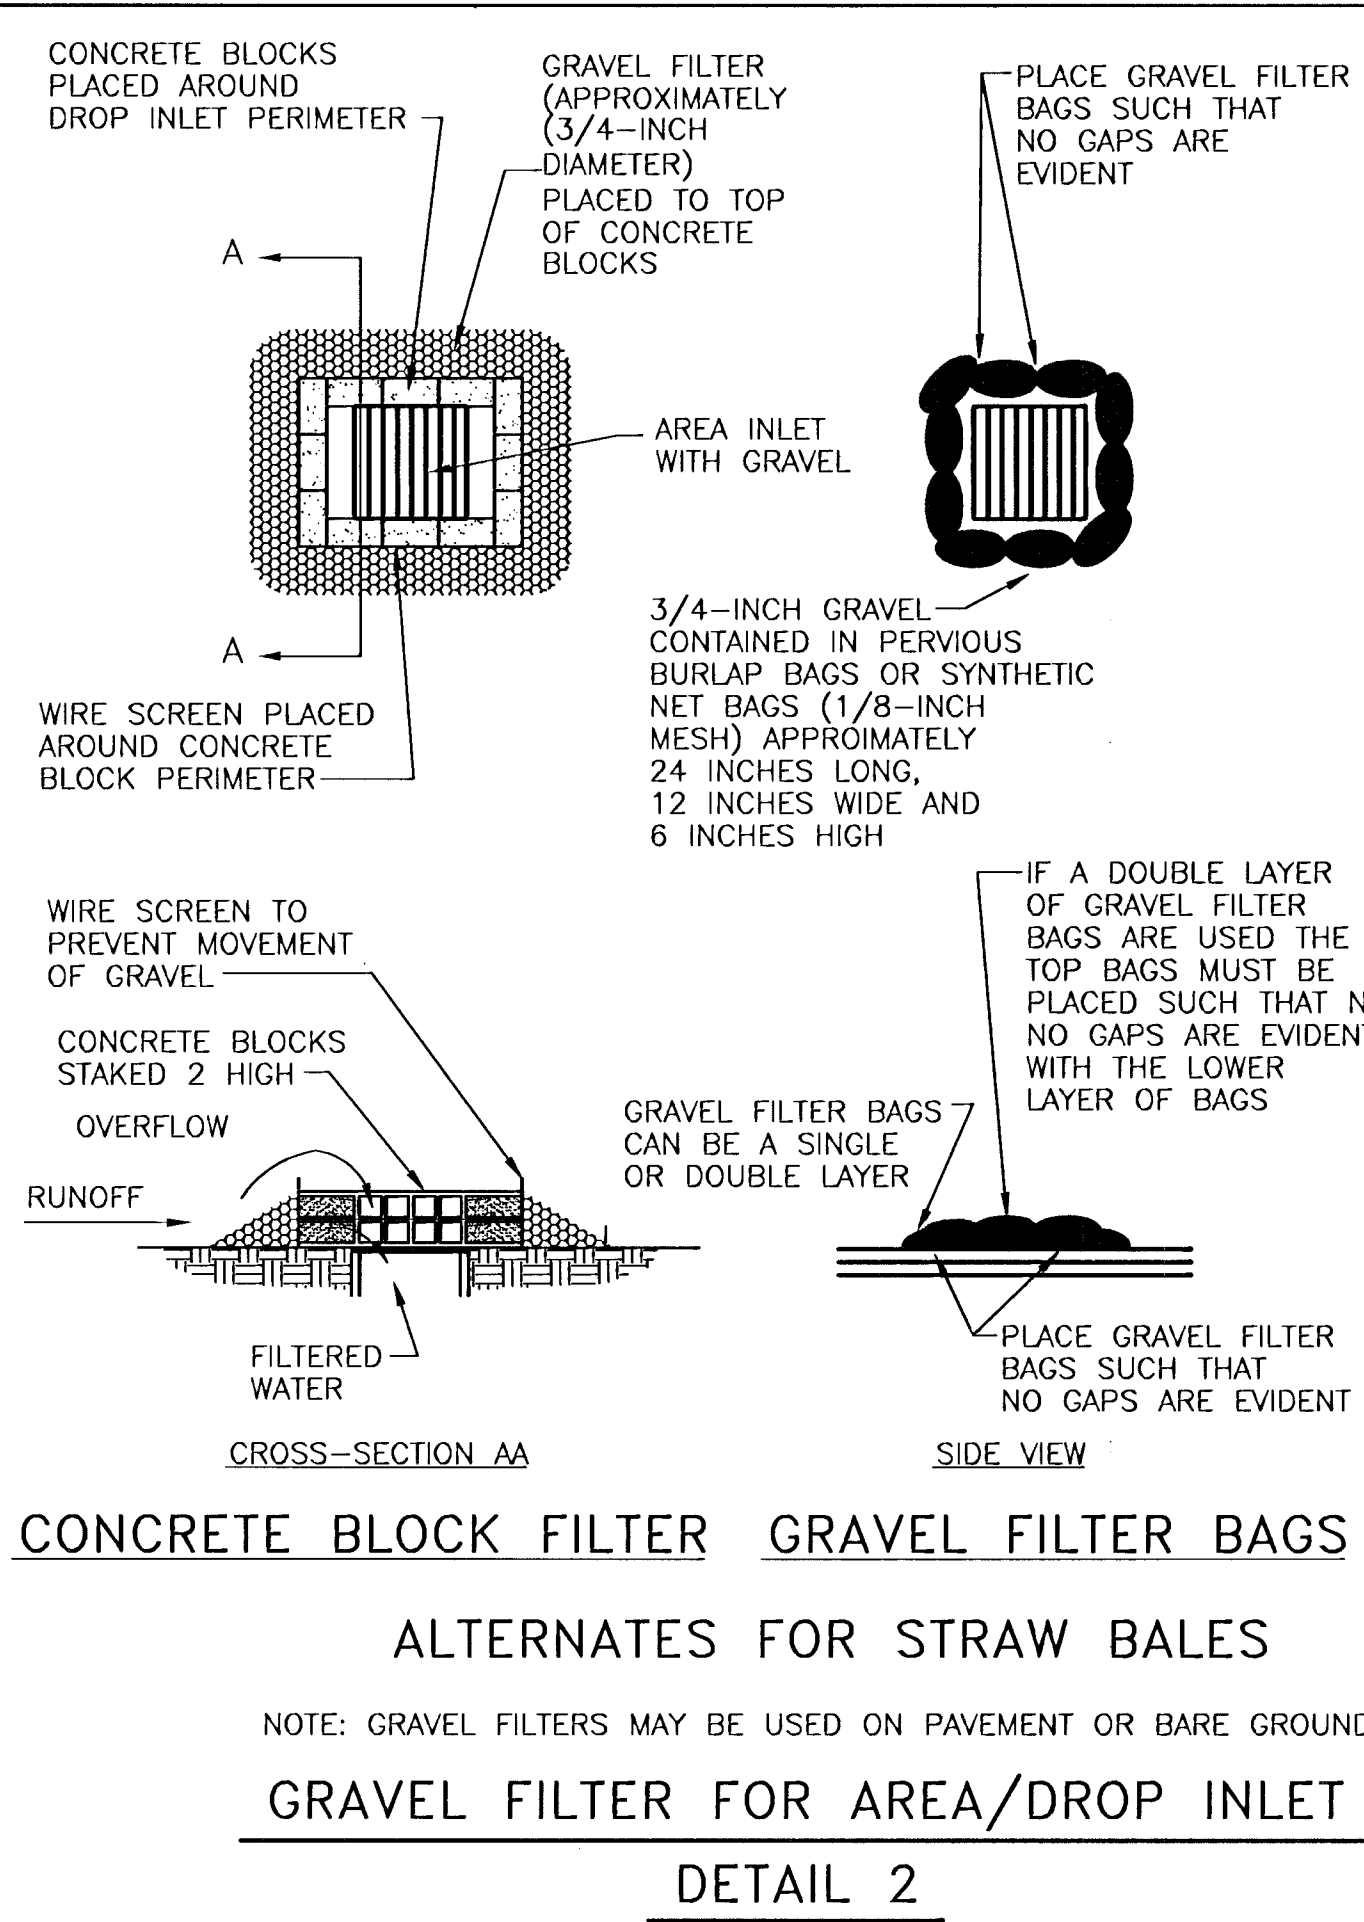
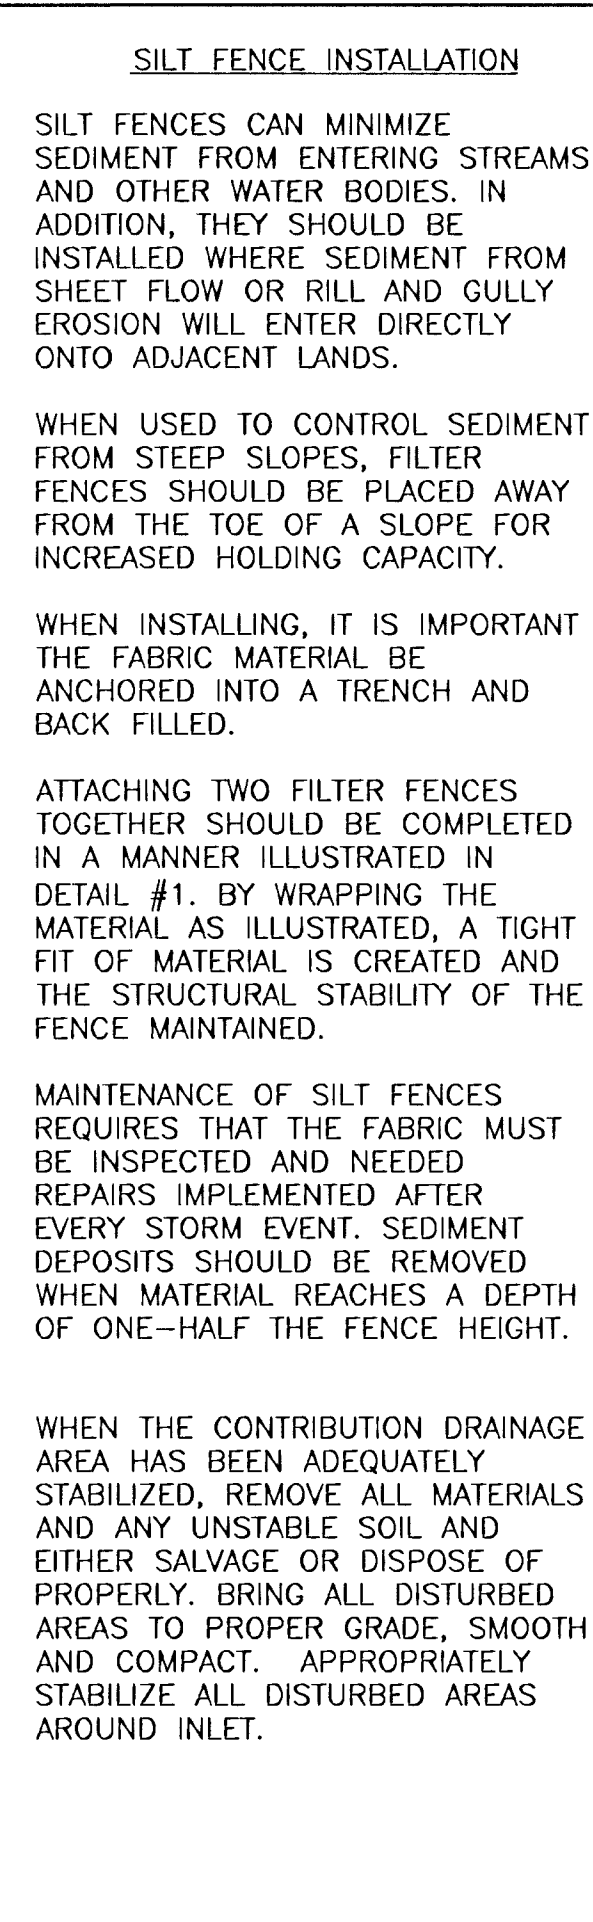


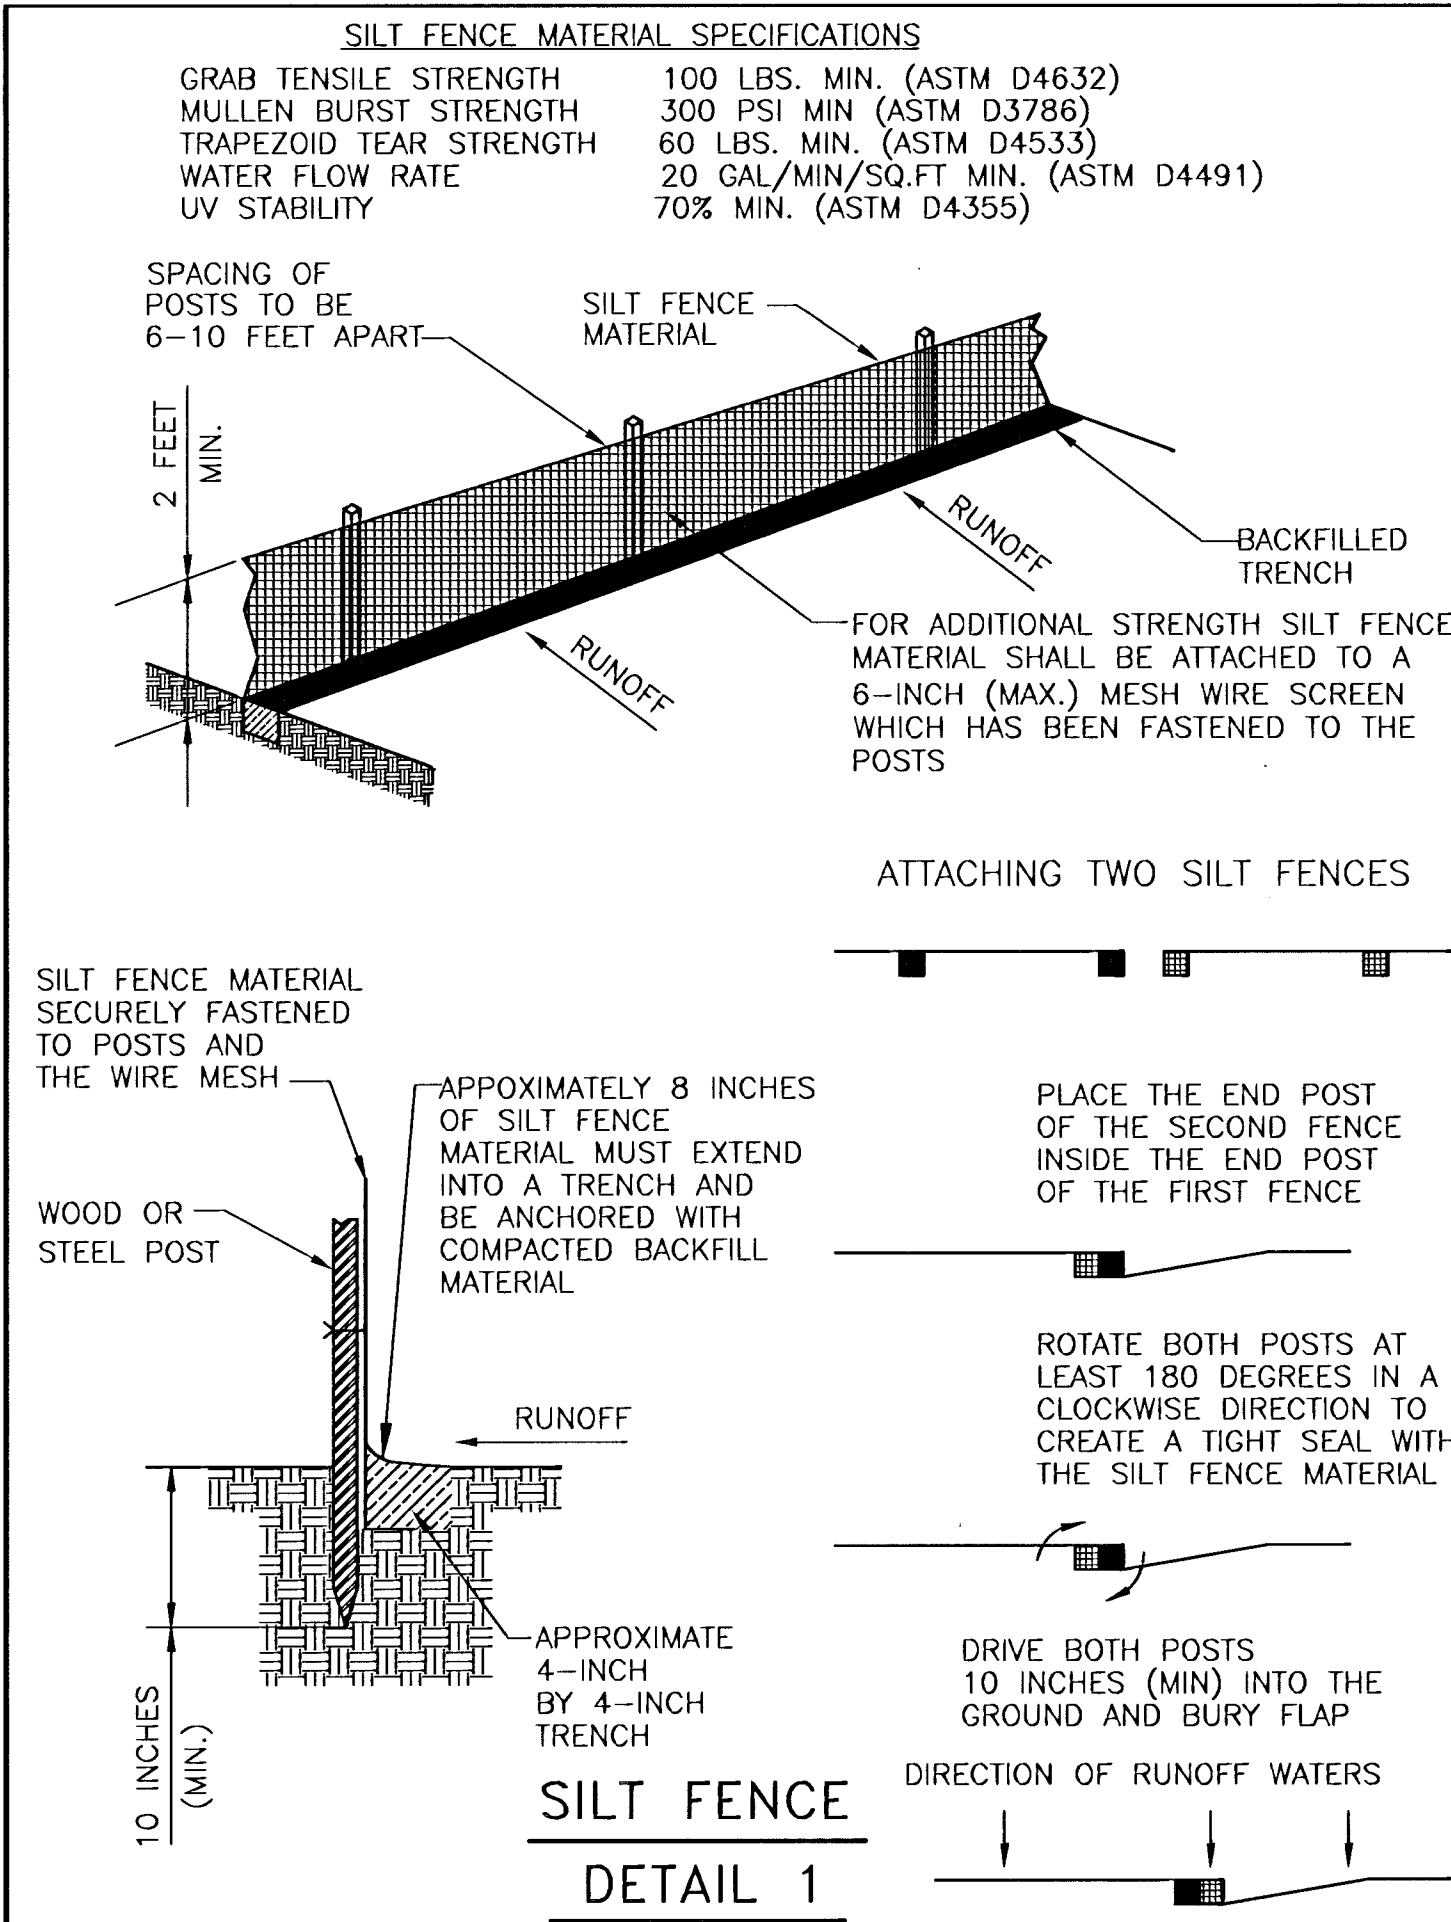

WOODCHUCK

PROJECT NAME

EROSION/SEDIMENT CONTROL DETAILS

SHEET TITLE

DFL **DAG** **KHB**

DESIGN BY: **DRAWN BY:** **CHECKED BY:**

OCTOBER 2000 **0024JER1** **13 / 18**

DATE **JOB NO.** **SHEET/OF**

MKEC

ENGINEERING CONSULTANTS

411 N. WEBB ROAD

WICHITA, KS. 67206

316-684-9600