

NORTH MARKET WATER MAIN REPLACEMENT



CITY OF WICHITA, KANSAS


PAUL GUNZELMAN, P.E. - CITY ENGINEER

ORG CODE: 54250020


MUNIS NO: W0033

CITY OF WICHITA PROJECT NO. 448-2020-035006

BARTLETT & WEST PROJECT NO. 19230.010

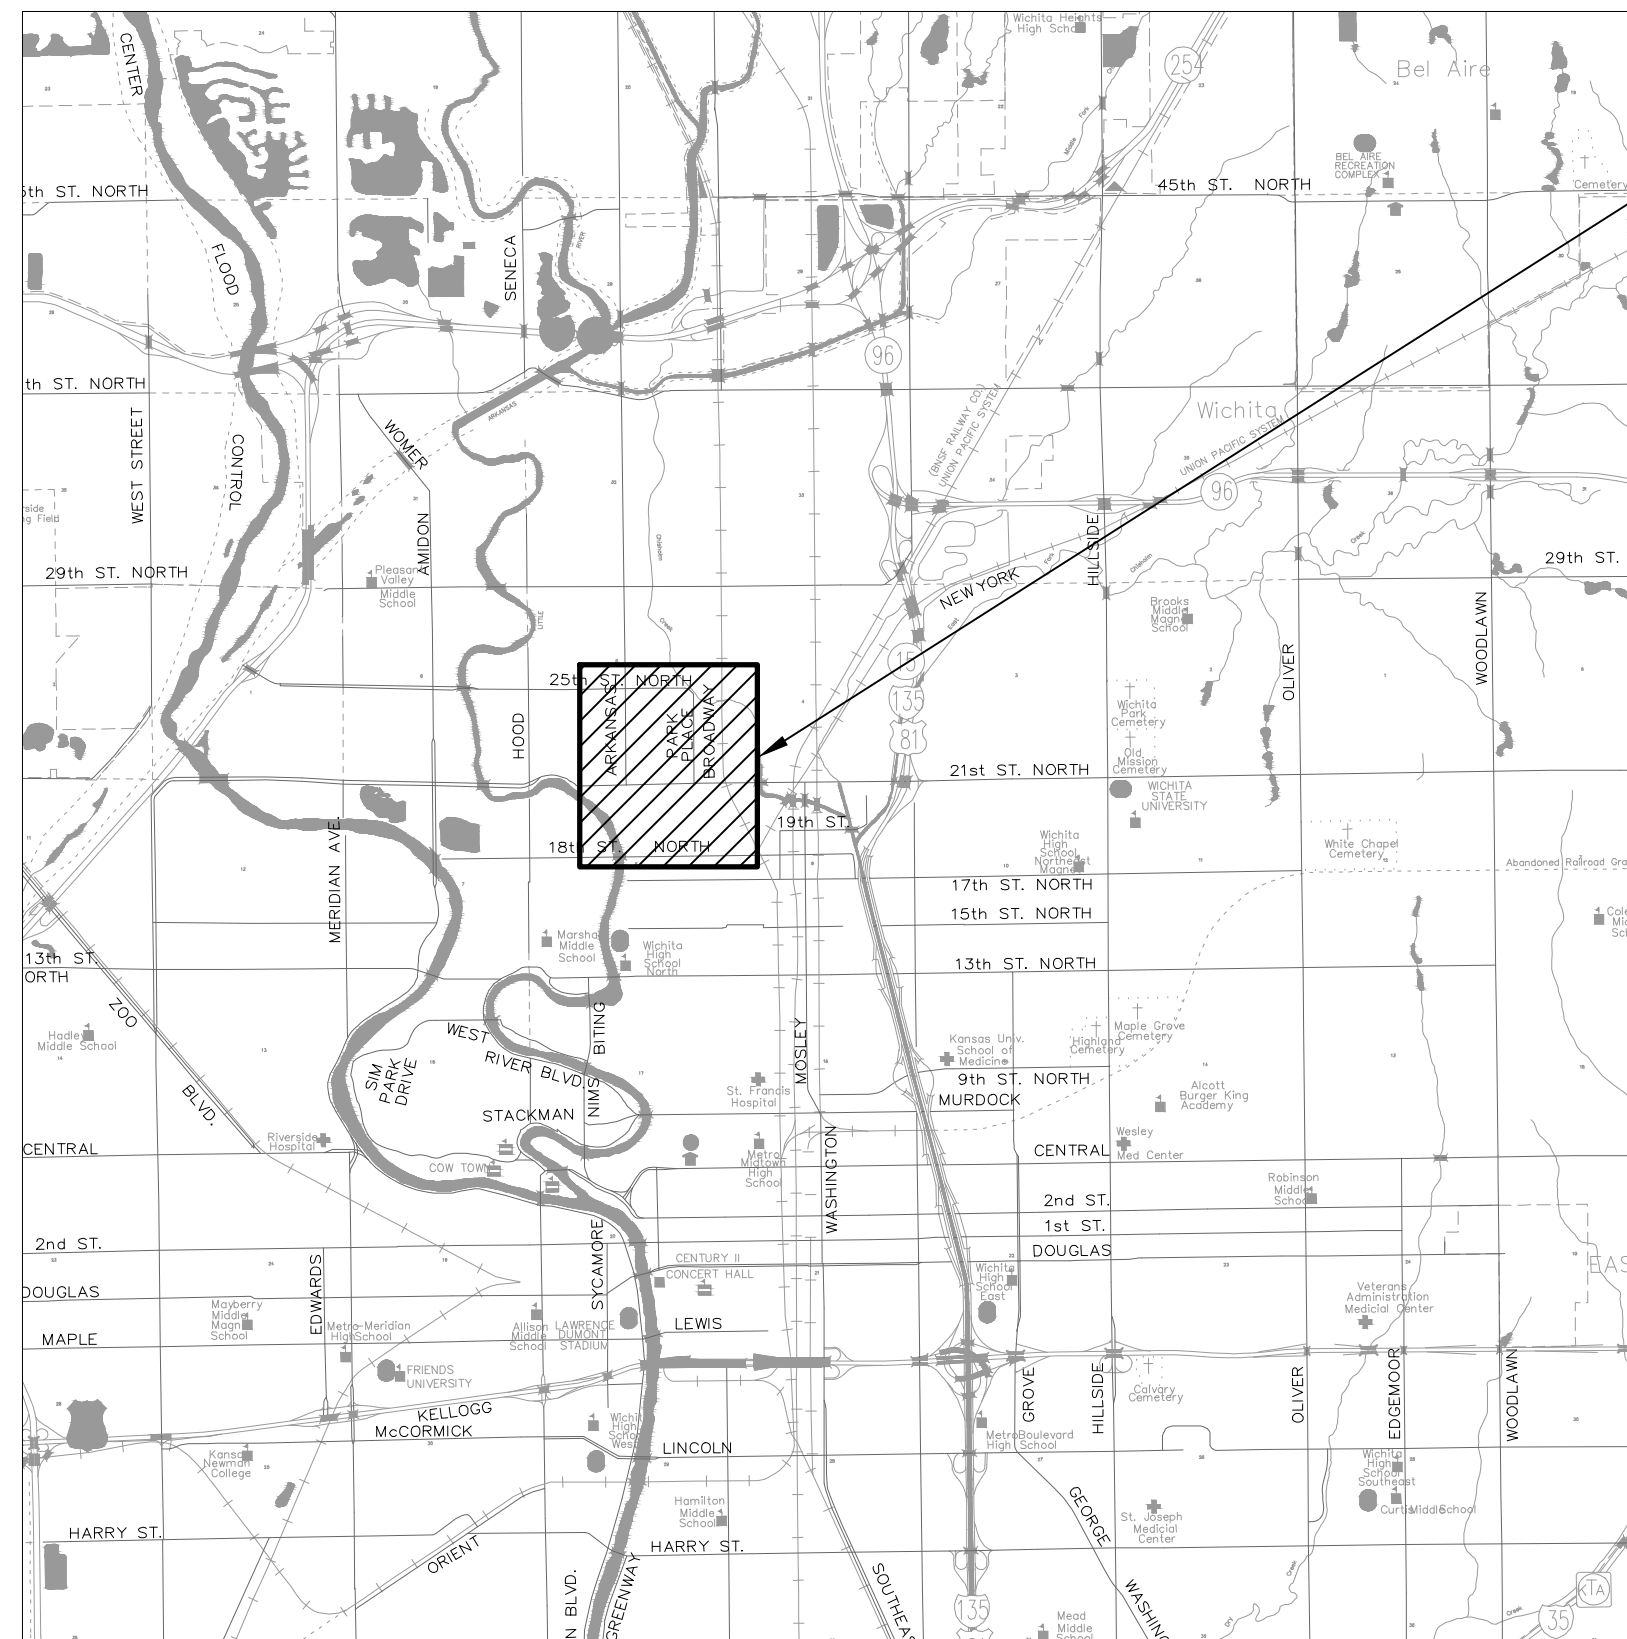

PROJECT LOCATION

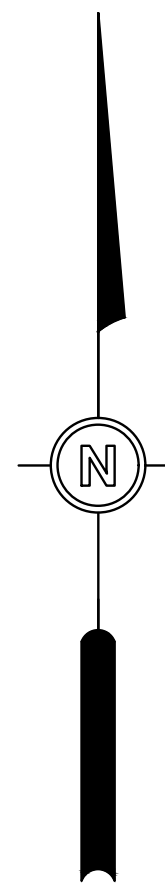

INDEX TO SHEETS

1. TITLE SHEET
2. GENERAL NOTES
- 3-7. WATER SERVICE KEY
- 8-9. WATER SERVICE SCHEDULES
10. WATER LINE REPLACEMENT SHEET LAYOUT
- 11-27. WATER LINE REPLACEMENT PLAN SHEETS
28. STANDARD WATER ASSEMBLY DETAILS (WL-101)
29. STANDARD WATER SERVICE DETAILS (WL-102)
30. MISCELLANEOUS WATER DETAILS (WL-104)
31. EROSION AND POLLUTION CONTROL DETAILS (SW-501)
32. EROSION AND POLLUTION CONTROL DETAILS (SW-502)
33. EROSION AND POLLUTION CONTROL DETAILS (SW-503)
34. TRAFFIC CONTROL DETAILS (SW-504)
35. TRAFFIC CONTROL DETAILS (SW-505)

UTILITY CONTACTS:

AT&T	JASON EDWARDS je1682@att.com (316) 268-2008
COX COMMUNICATIONS	TRAVIS TAYLOR travis.taylor@cox.com (316) 833-1756
EVERGY	LADONNA VANDERFORD ladonna.vanderford@evergy.com (316) 250-8963
KANSAS GAS SERVICE	ADAM KNOLLA adam.knolla@onegas.com (316) 558-6967



Know what's below.
Call 811 before you dig

KANSAS 811

CALL 811 OR GO TO www.kansasonecall.com

MARCH 2024

Bartlett & West

WICHITA, KANSAS

