




EXC = 267.1  
LF = 0.0  
CF = 0.0

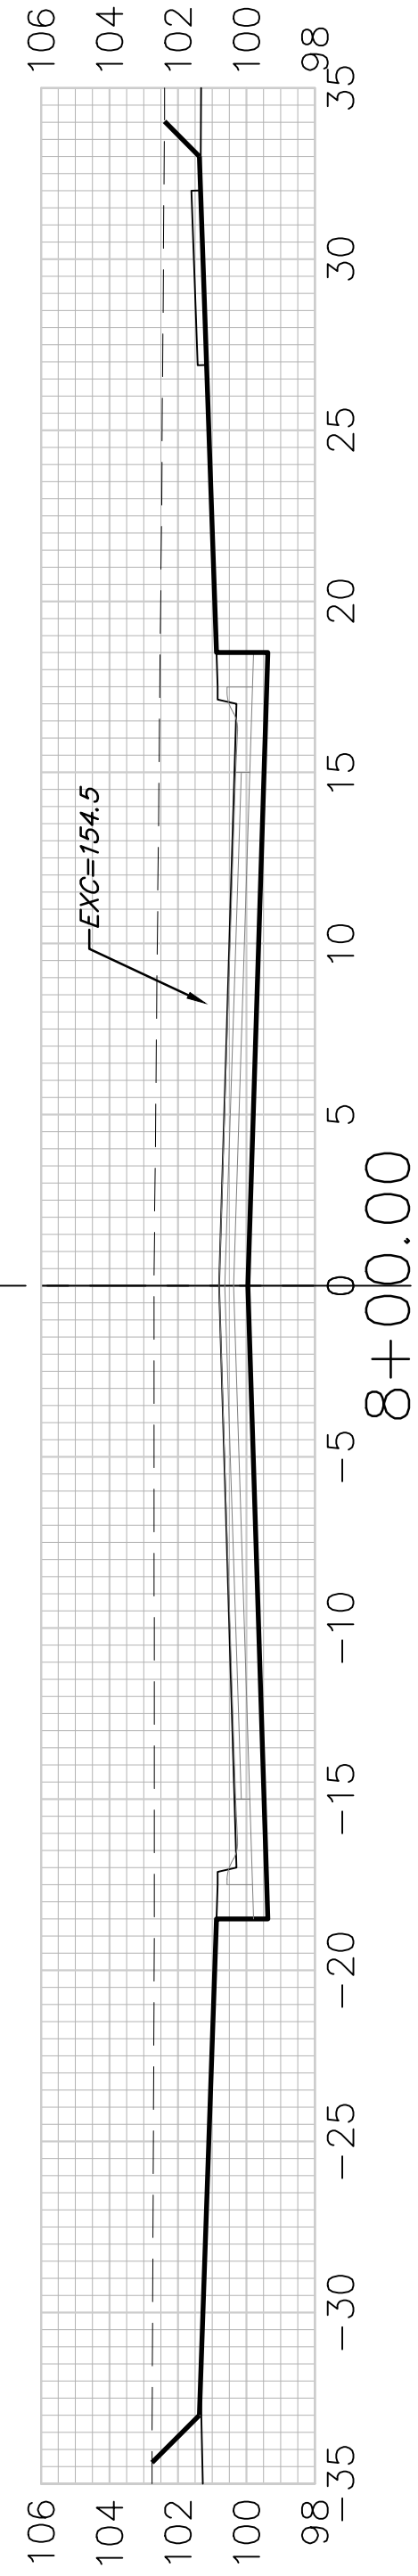


EXC = 294.2  
LF = 0.0  
CF = 0.0

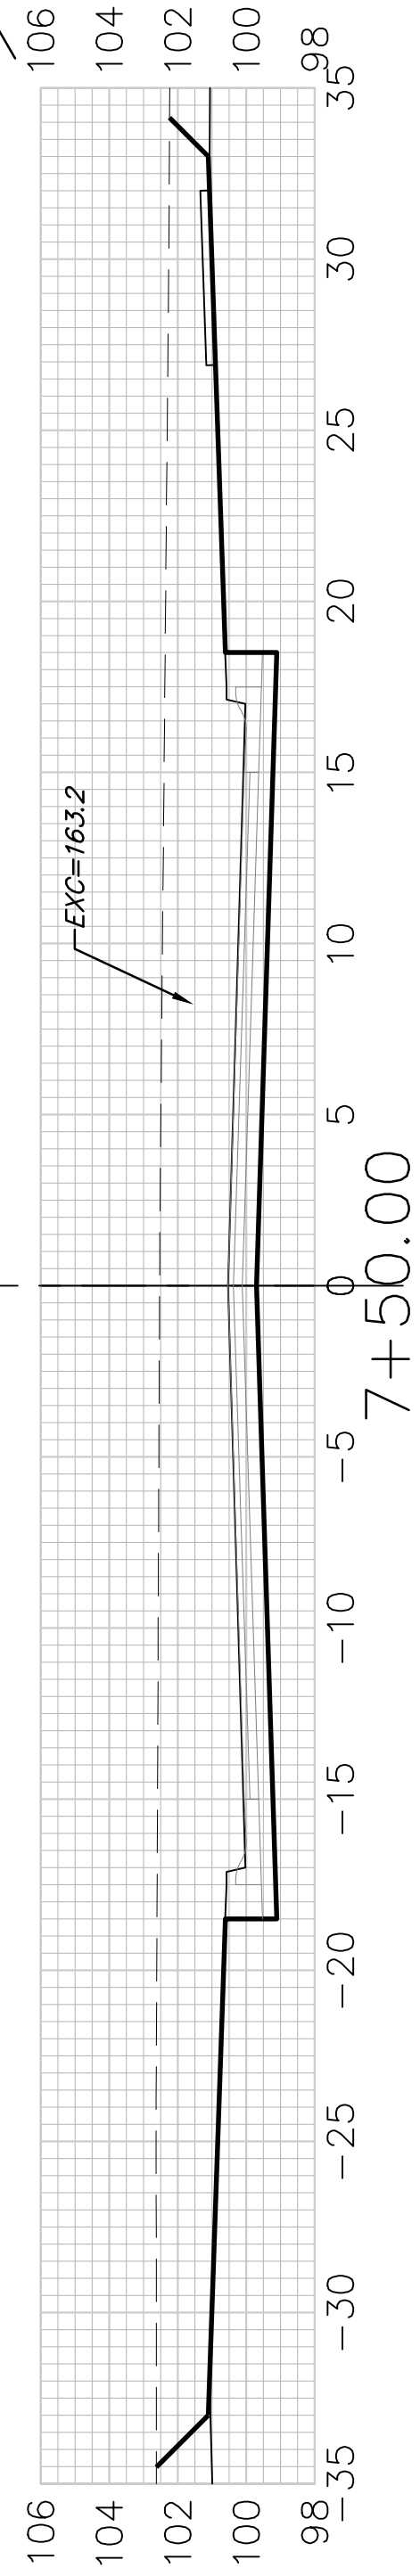


EXC = 289.8  
LF = 0.0  
CF = 0.0

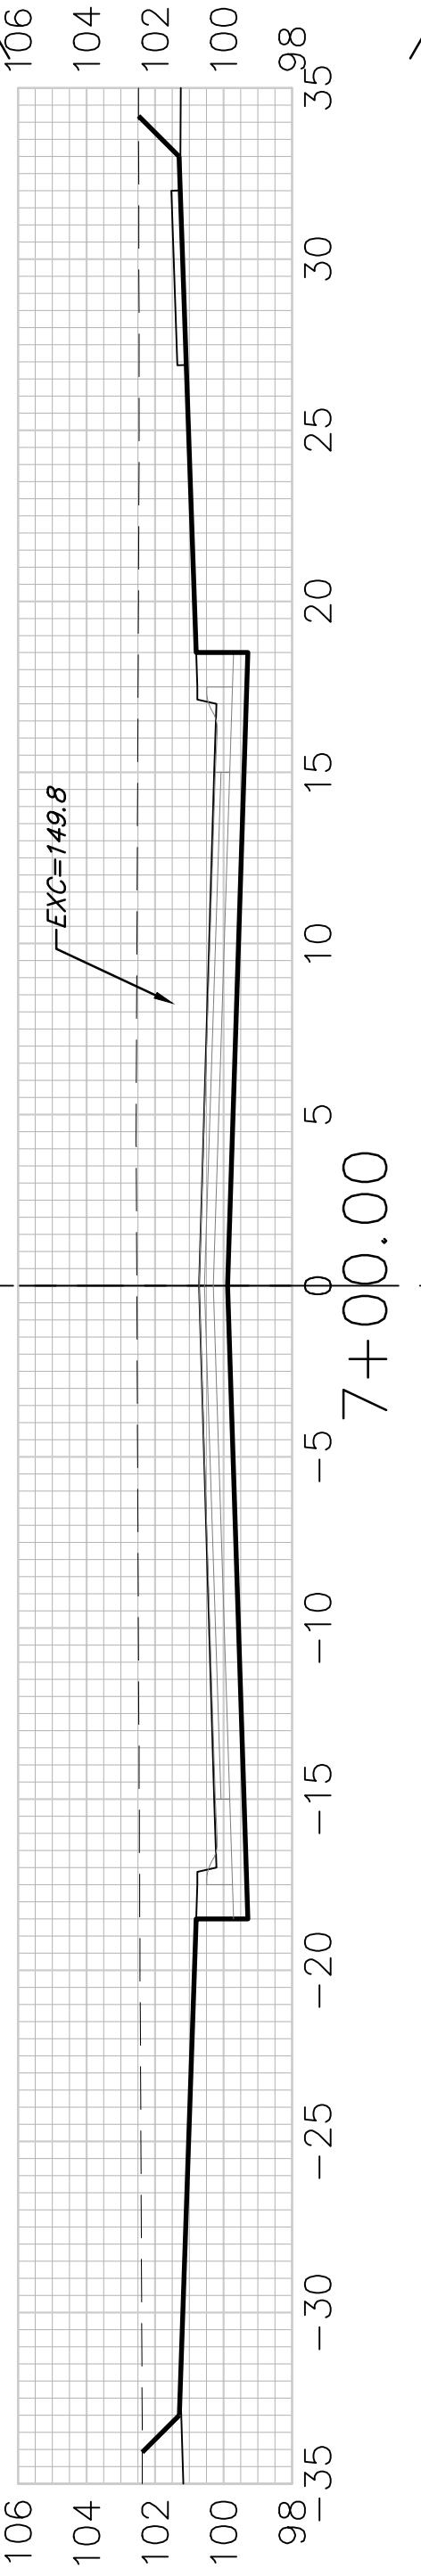

EXC = 262.1  
LF = 0.0  
CF = 0.0

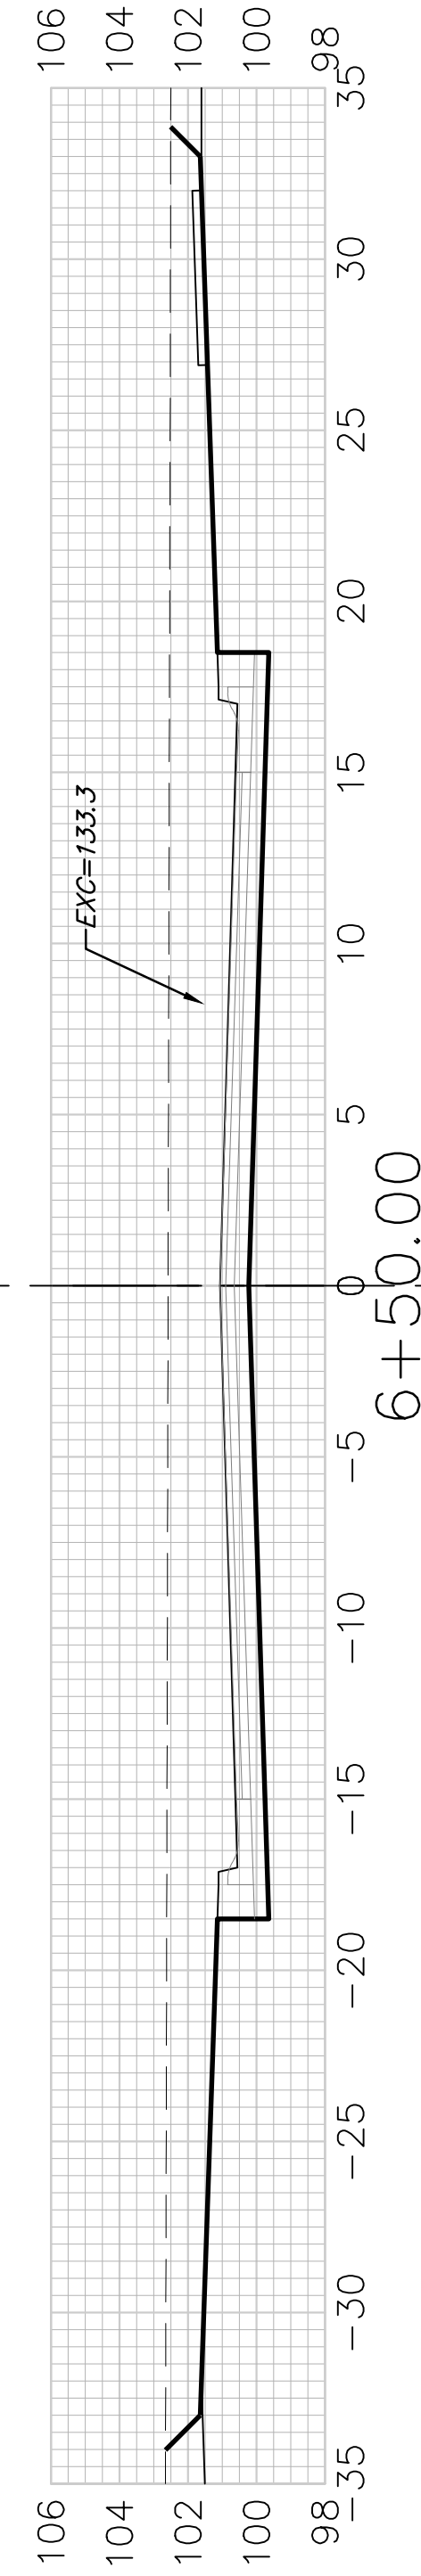


EXC = 229.5  
LF = 0.0  
CF = 0.0

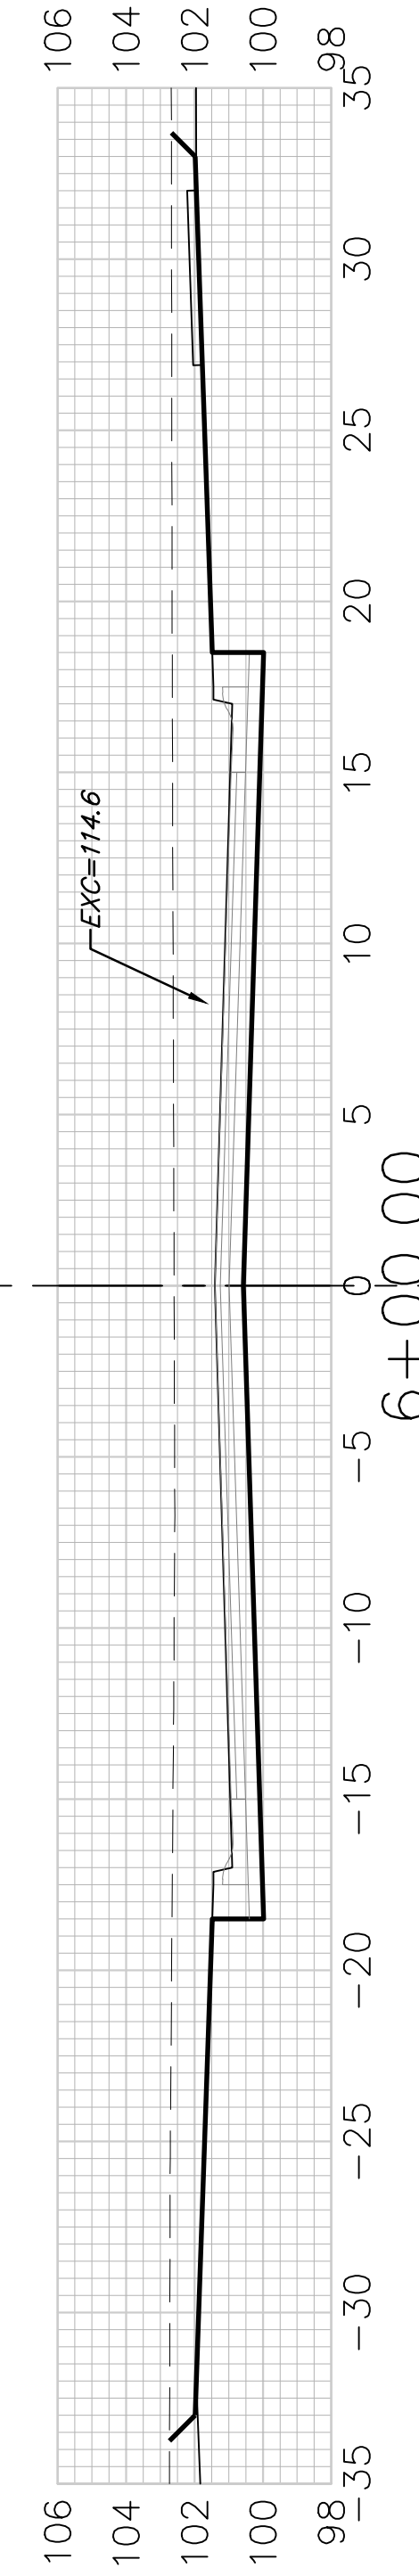


EXC = 203.0  
LF = 0.0  
CF = 0.0



EXC = 187.2  
LF = 0.0  
CF = 0.0


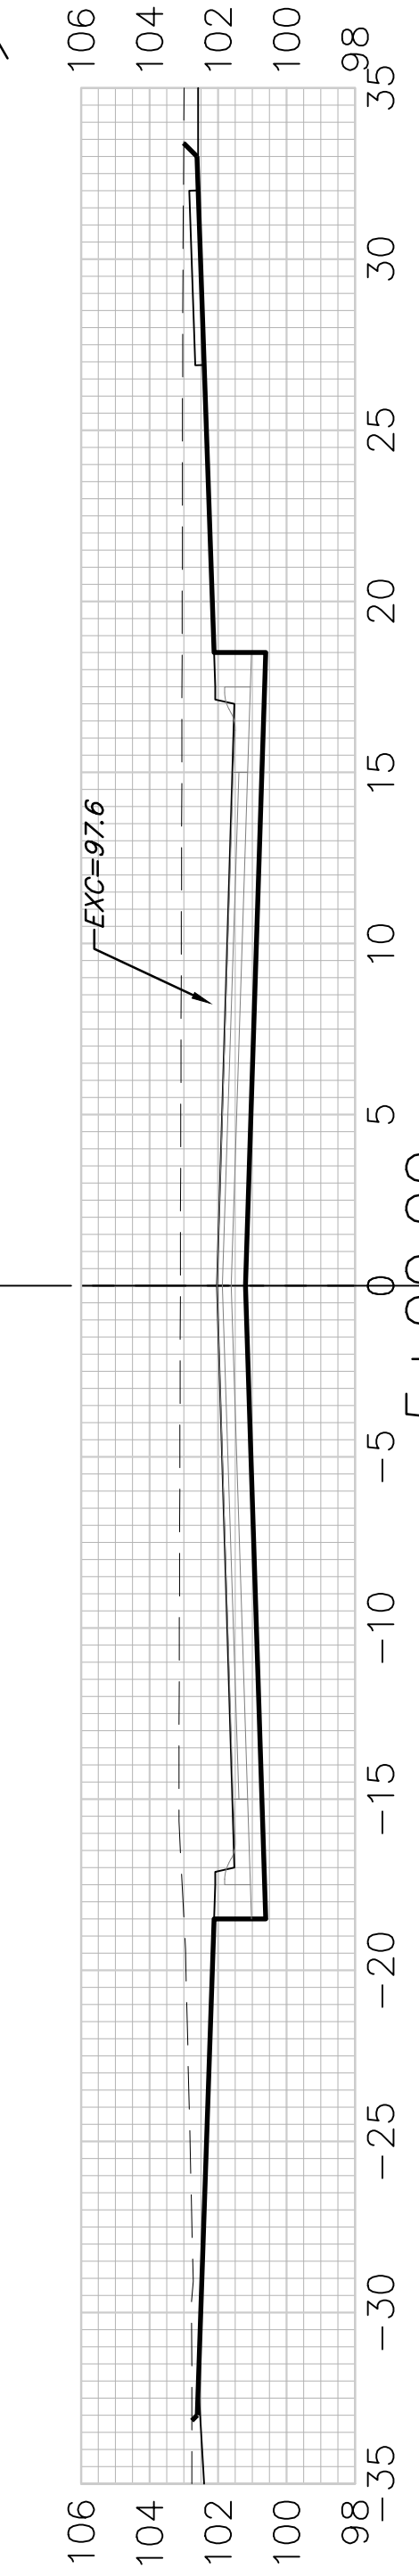


EXC = 167.0  
LF = 0.0  
CF = 0.0

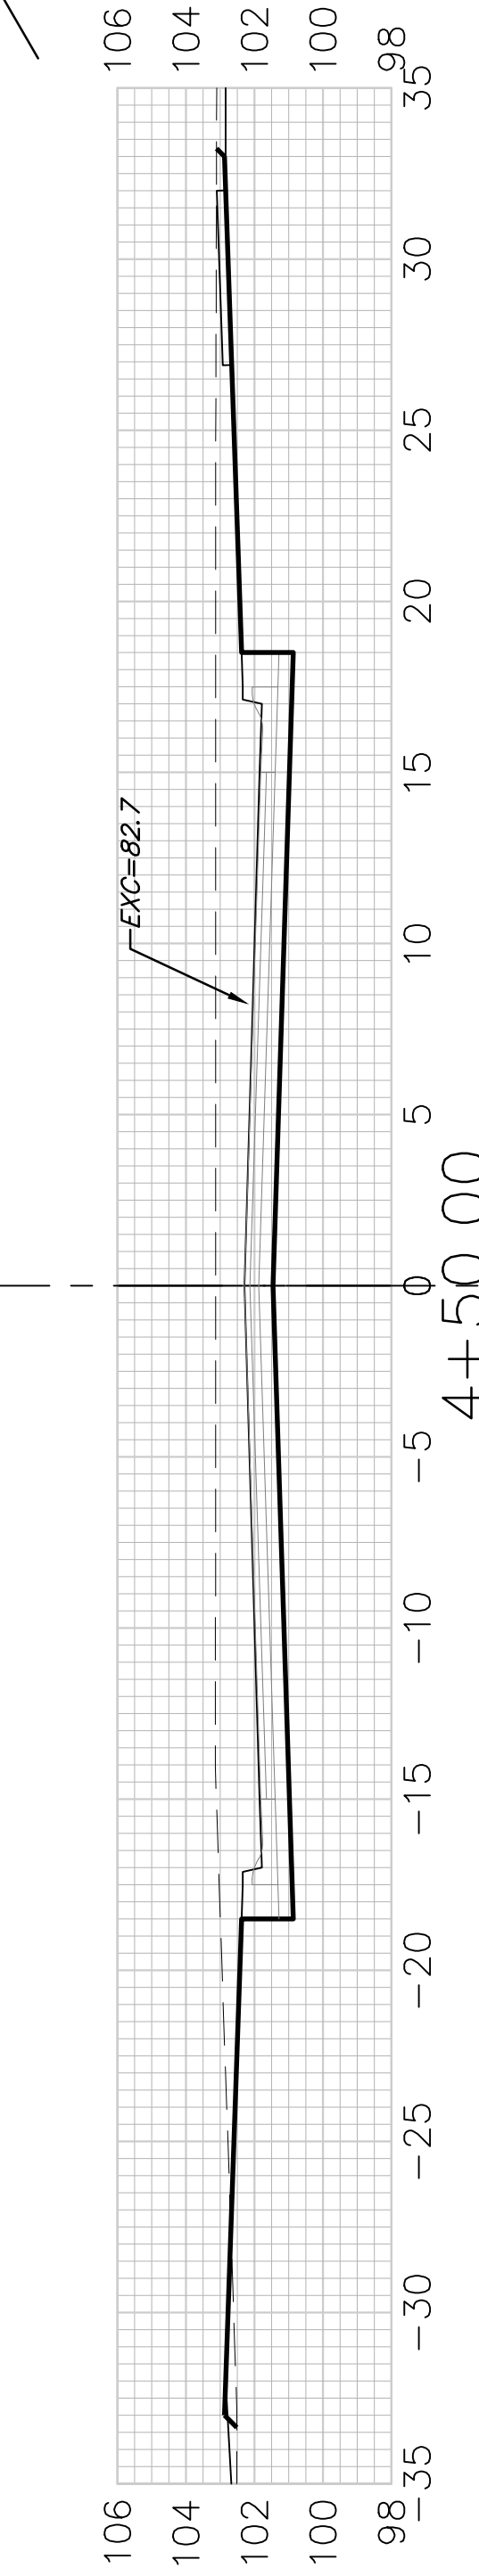

CAL VERT

BLUE LAKE

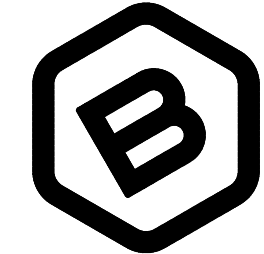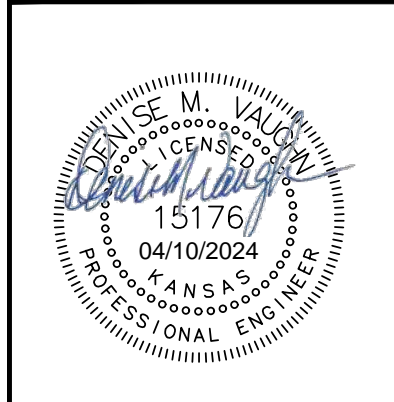

**BAUGHMAN COMPANY**  
 315 Ellis St.  
 Wichita, KS 67211  
 316-262-7271  
 BaughmanCo.com

BLUE LAKE ADD./2ND ADD.  
 PHASE 1

**CROSS SECTIONS**

STREET IMPROVEMENTS

PROJECT NUMBER:  
 472-2023-085885

DESIGN: DMV DRAWN: TMS

DATE: April 10, 2024

SHEET OF  
**30 37**

Sheet Totals  
 Excavation = 1,899.2 C.Y.  
 Loose Fill = 0.0 C.Y.  
 Compacted Fill = 0.0 C.Y.