



EXC = 25.0
LF = 13.8
CF = 1.5

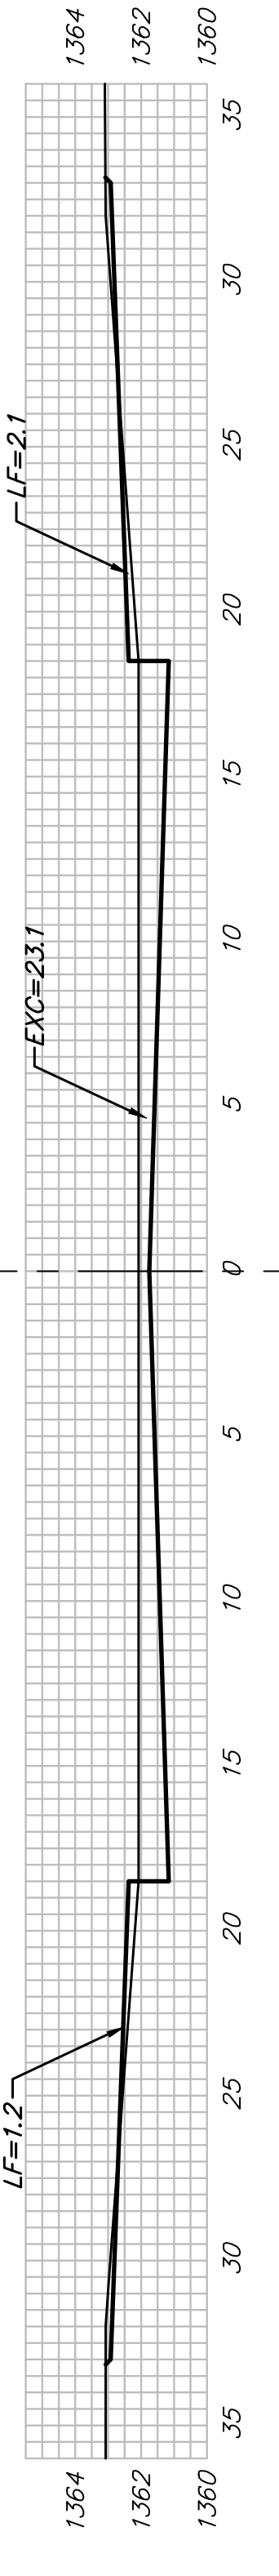


EXC = 39.2
LF = 7.7
CF = 0.0




EXC = 39.4
LF = 7.1
CF = 0.0

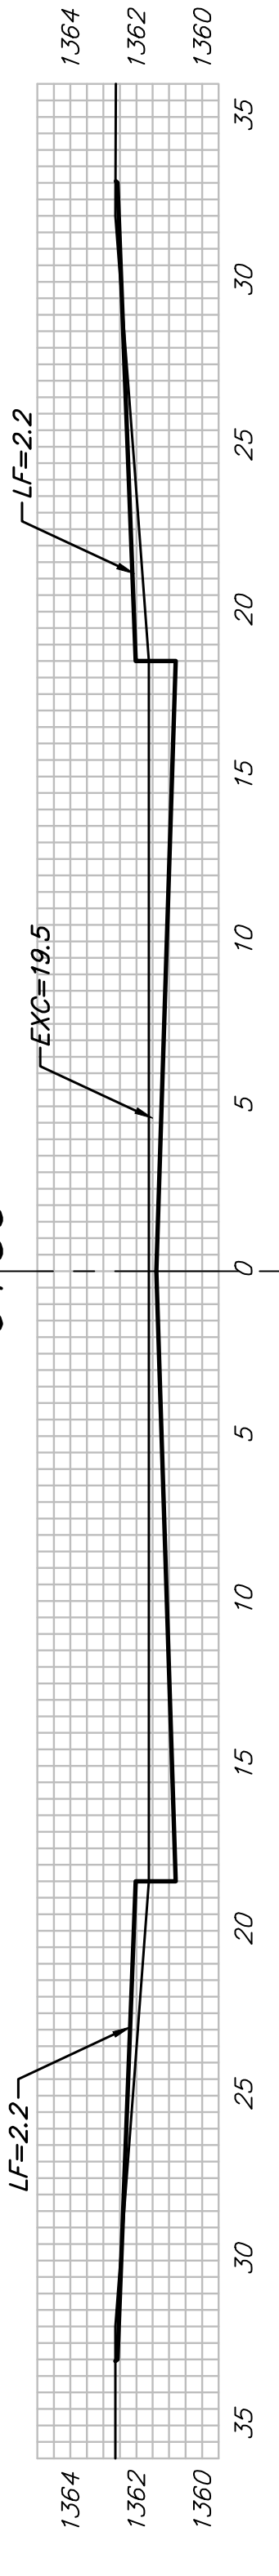


EXC = 24.0
LF = 6.8
CF = 0.0

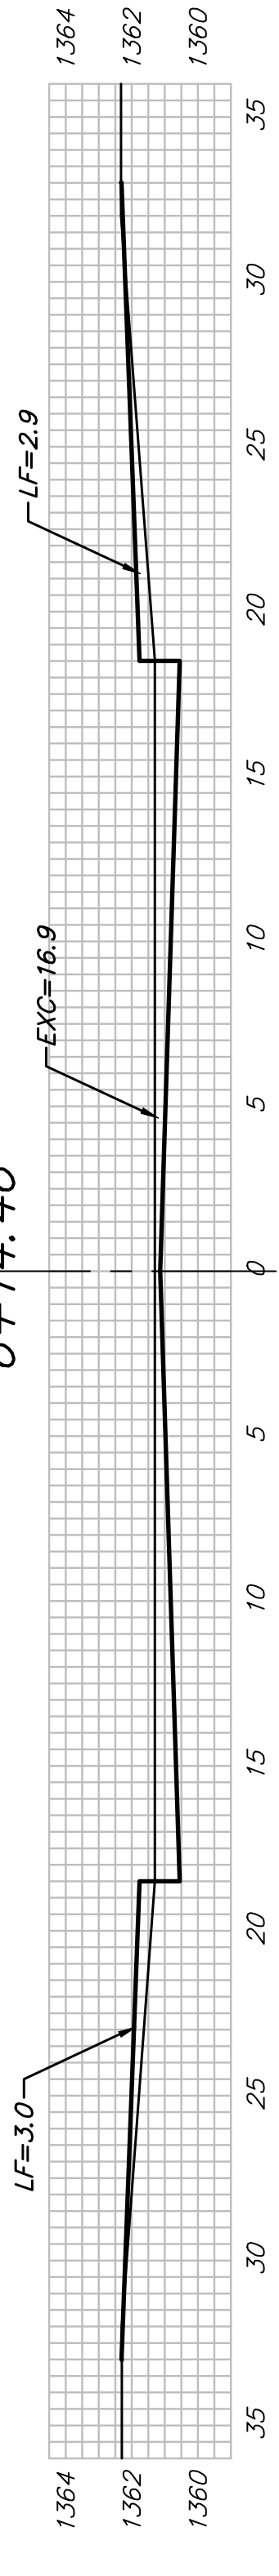

EXC = 28.9
LF = 5.7
CF = 0.0

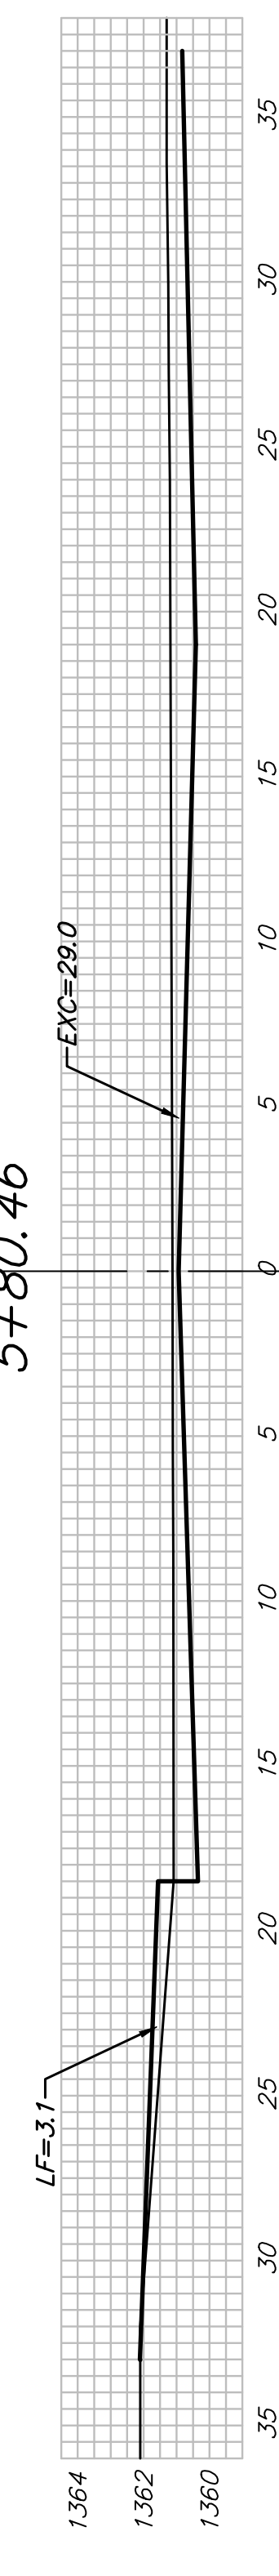

EXC = 28.8
LF = 6.0
CF = 0.0

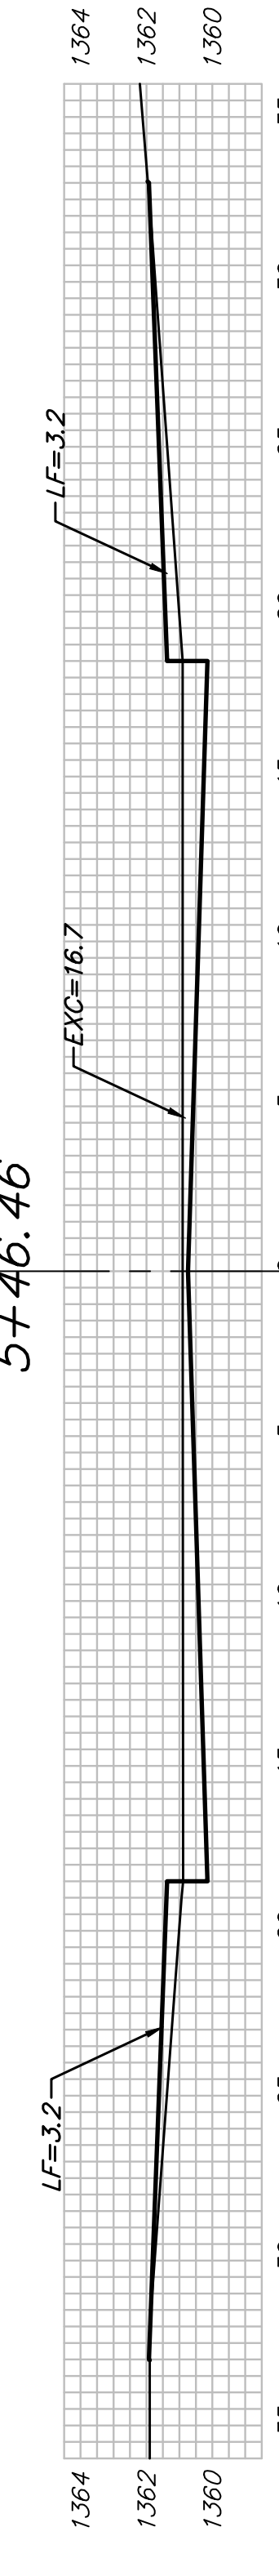

STREET
C

Sheet Totals
Excavation = 185.3 C.Y.
Loose Fill = 47.1 C.Y.
Compacted Fill = 1.5 C.Y.

