




EXC = 10.3
LF = 5.6
CF = 0.0

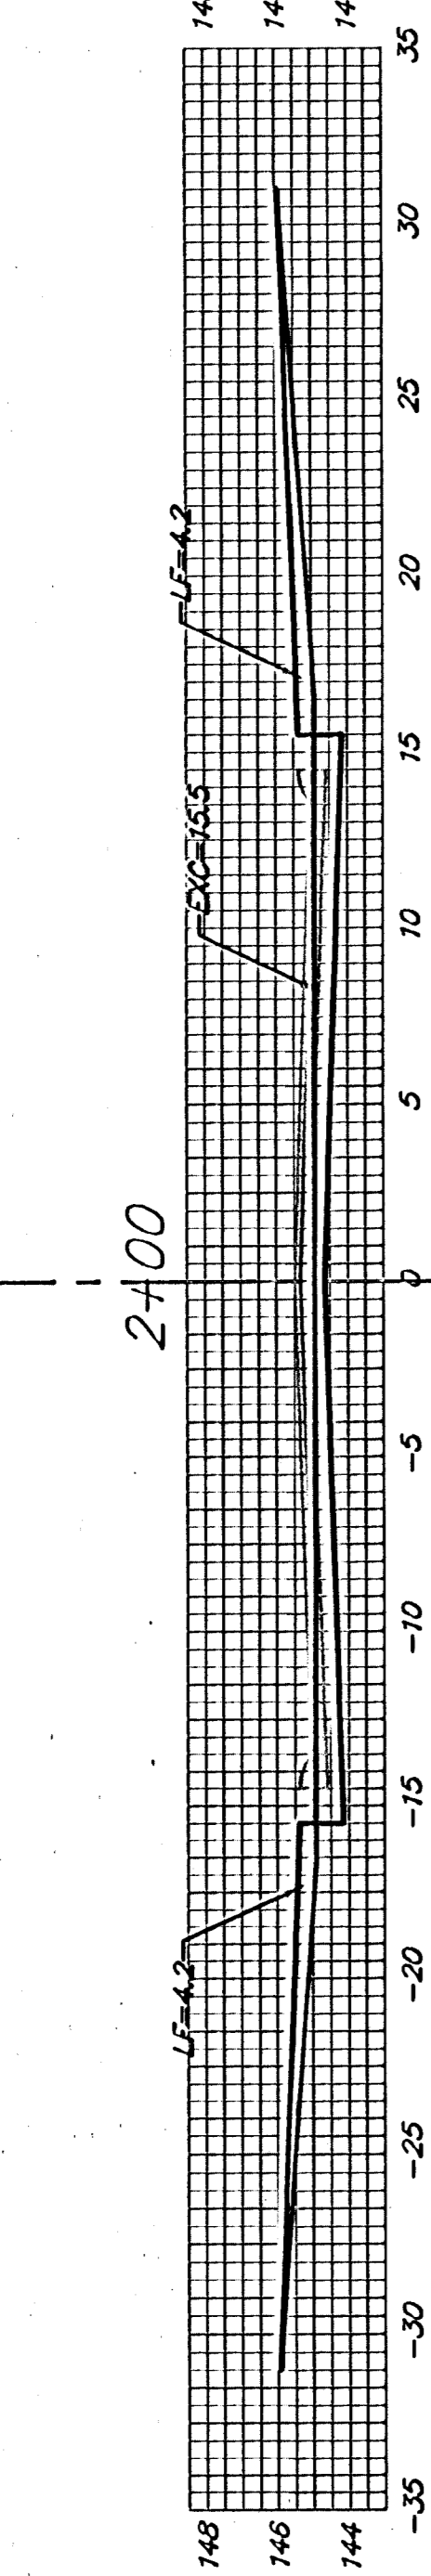


EXC = 28.7
LF = 15.6
CF = 0.0

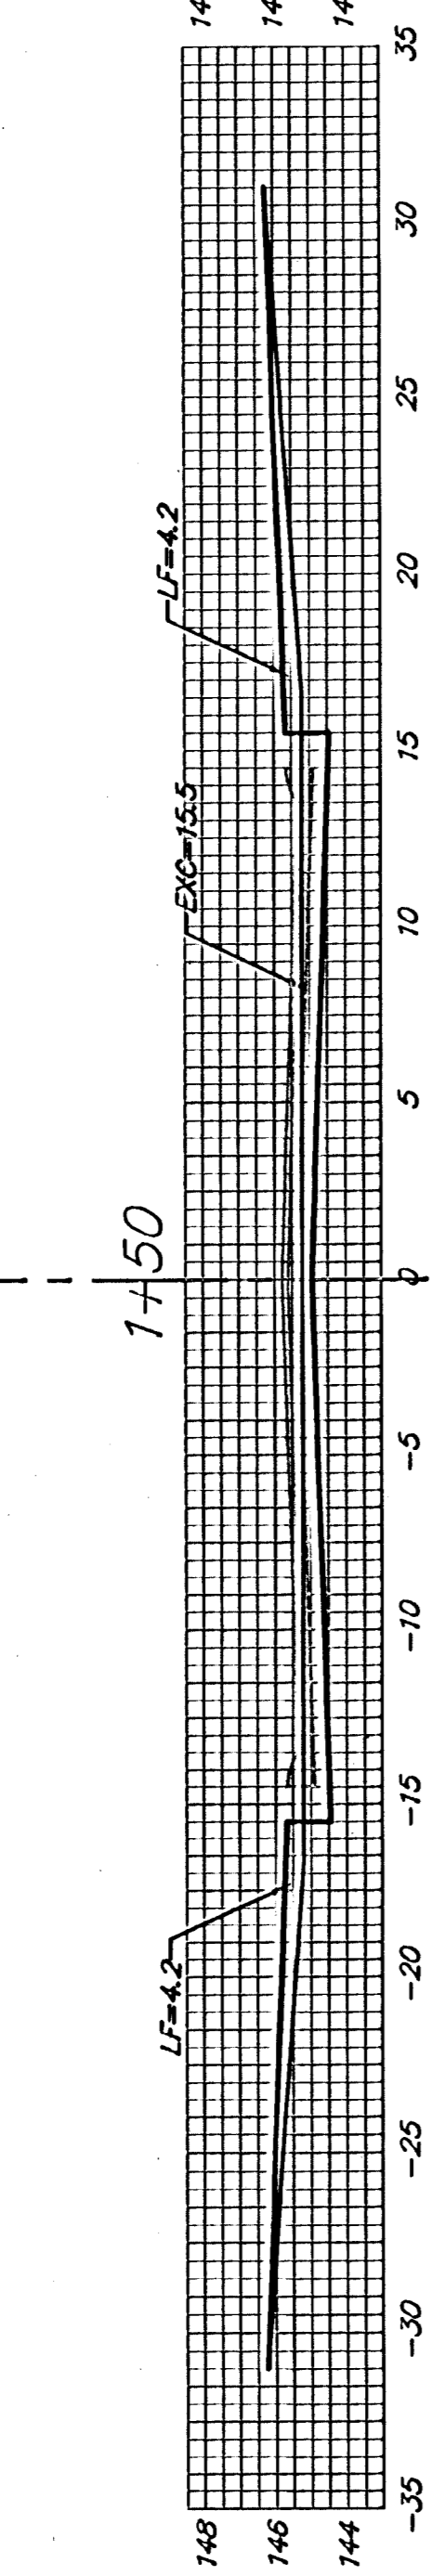


EXC = 28.7
LF = 15.6
CF = 0.0

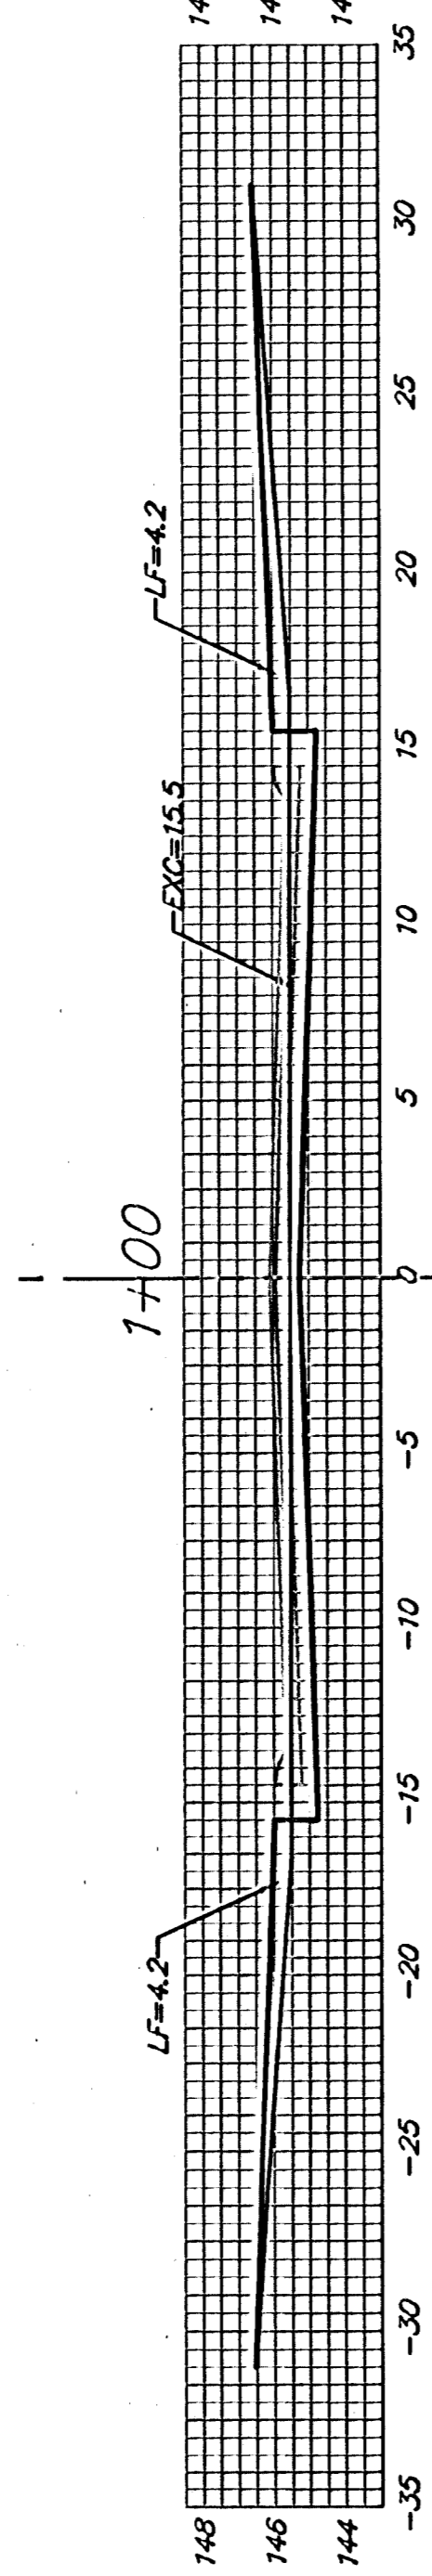

EXC = 28.7
LF = 15.6
CF = 0.0

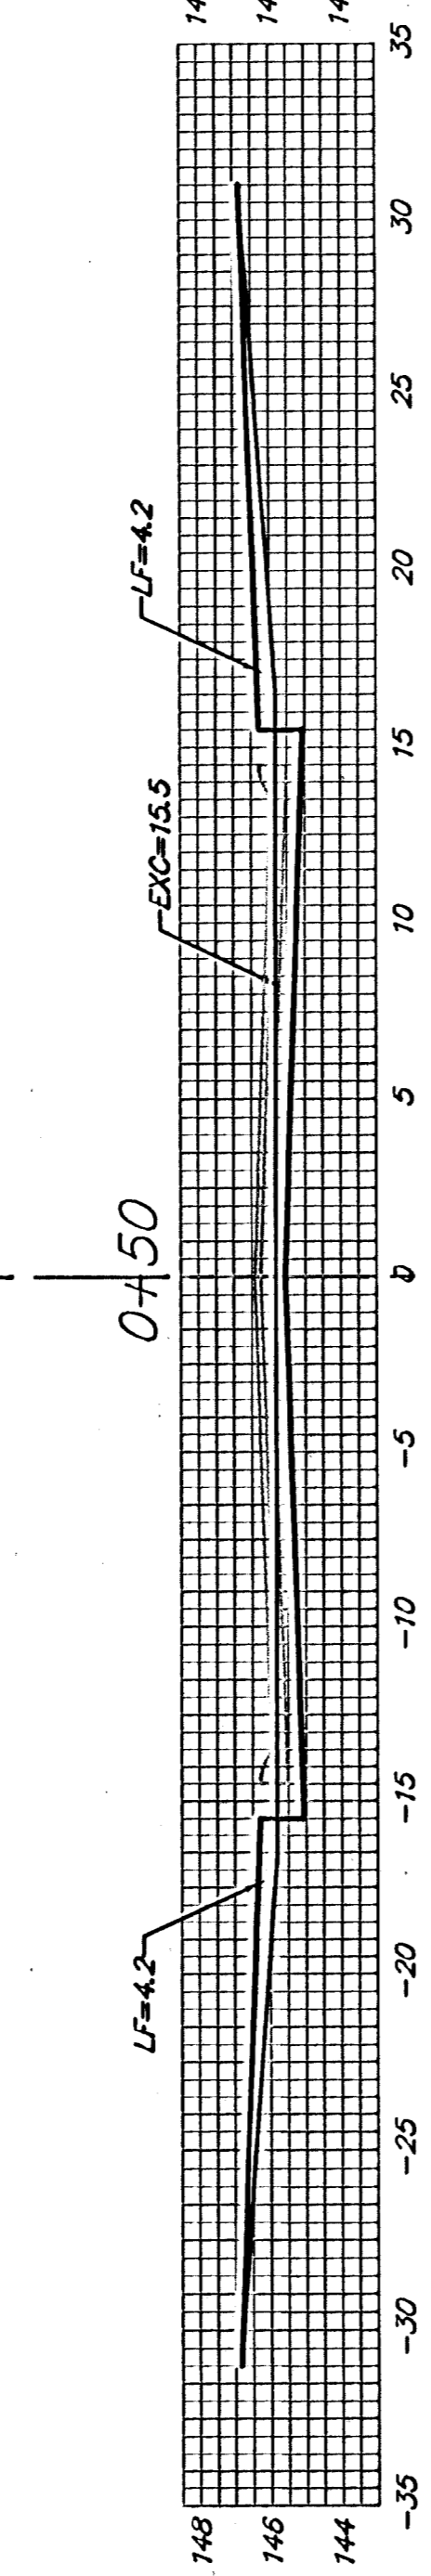


EXC = 7.5
LF = 4.0
CF = 0.0

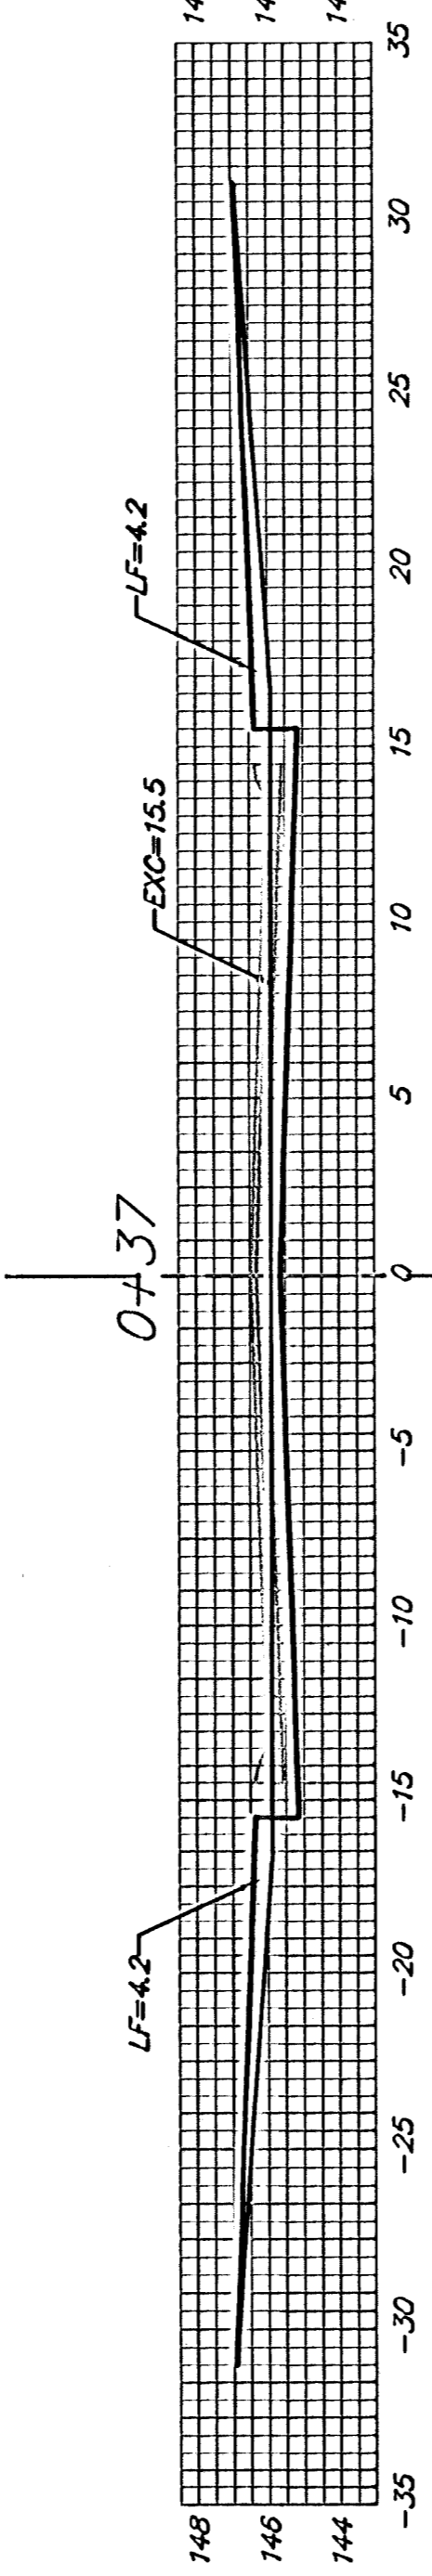


JEWELL CT. (LOTS 1-8, BLOCK B)


3+40.55

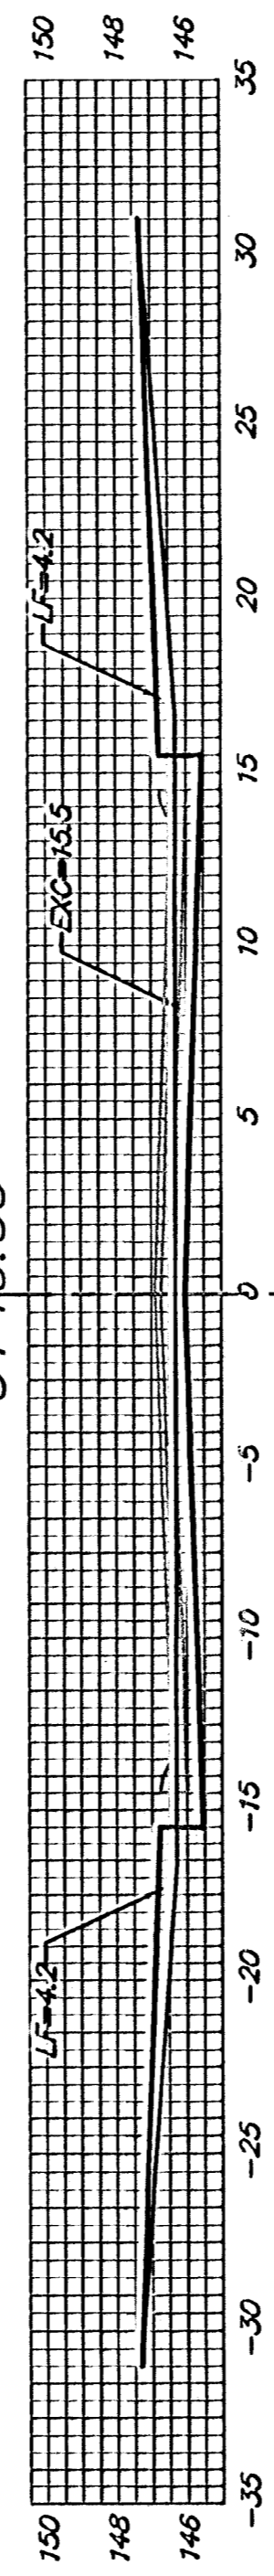


EXC = 23.3
LF = 12.6
CF = 0.0

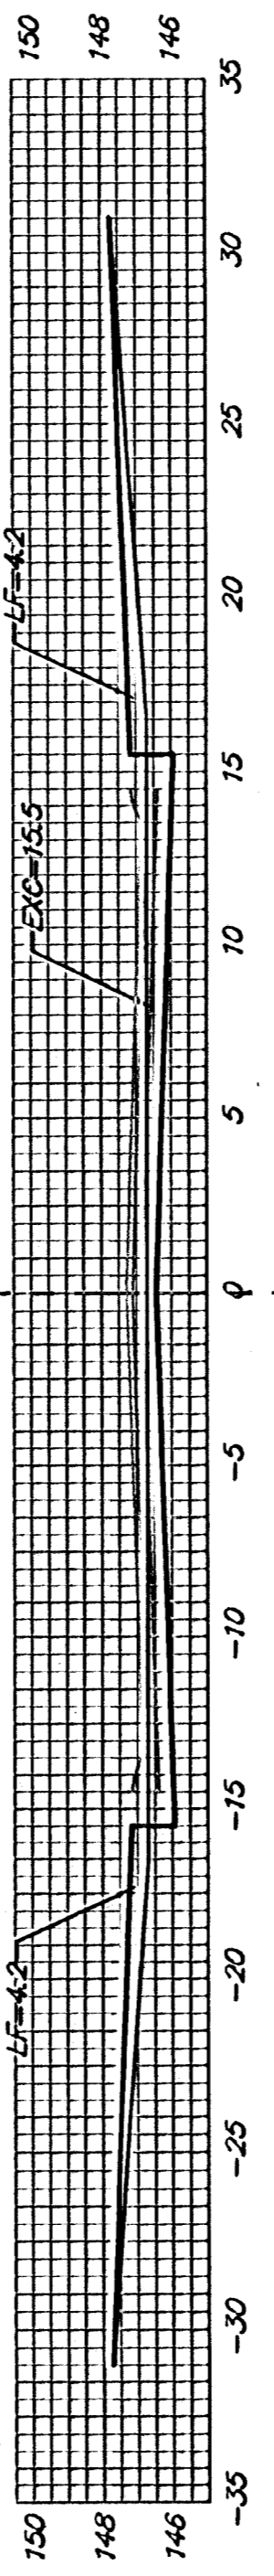


EXC = 28.7
LF = 15.6
CF = 0.0

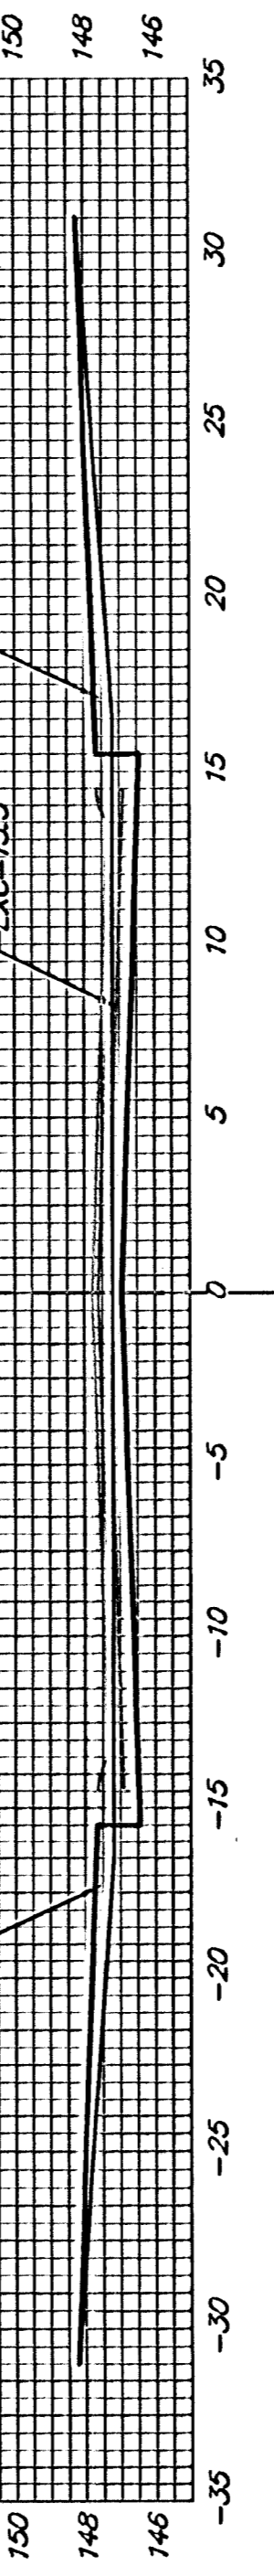


EXC = 28.7
LF = 15.6
CF = 0.0

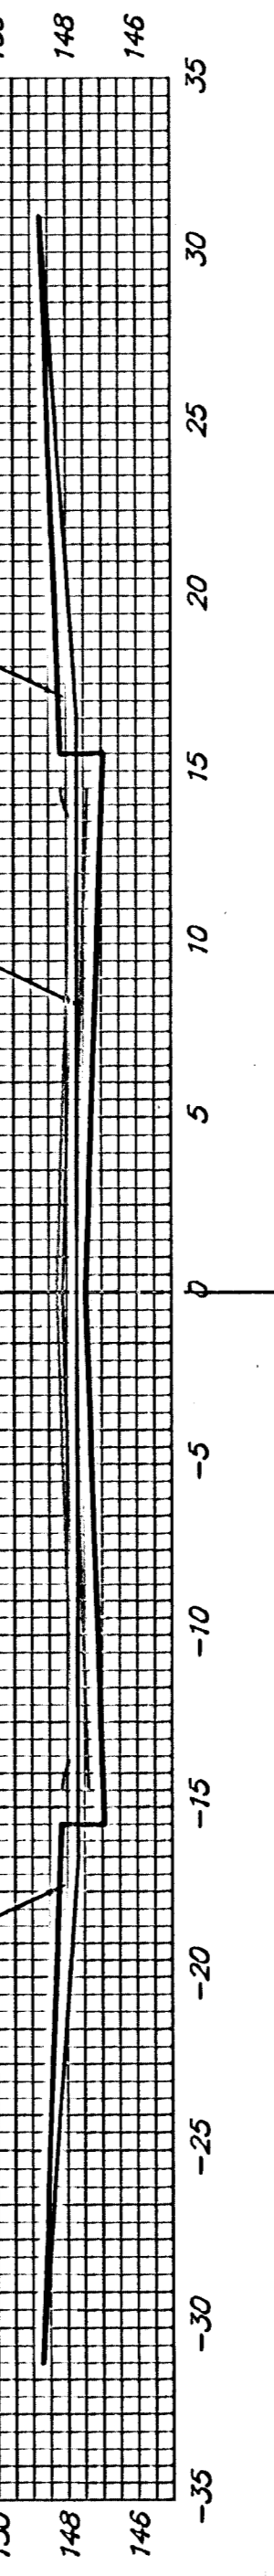

EXC = 28.7
LF = 15.6
CF = 0.0

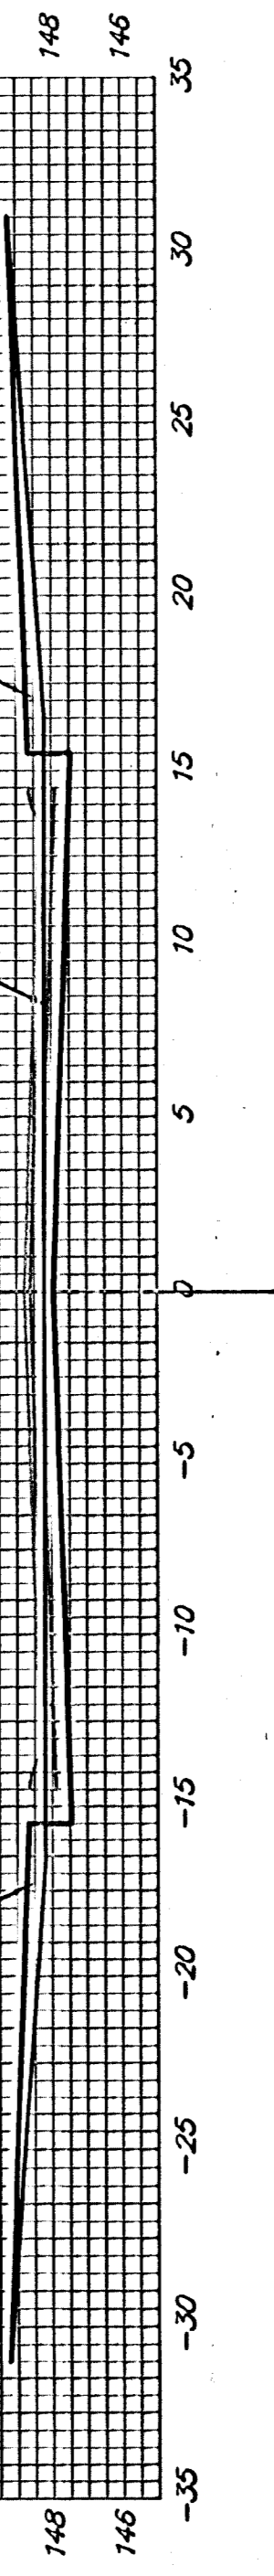

EXC = 28.7
LF = 15.6
CF = 0.0

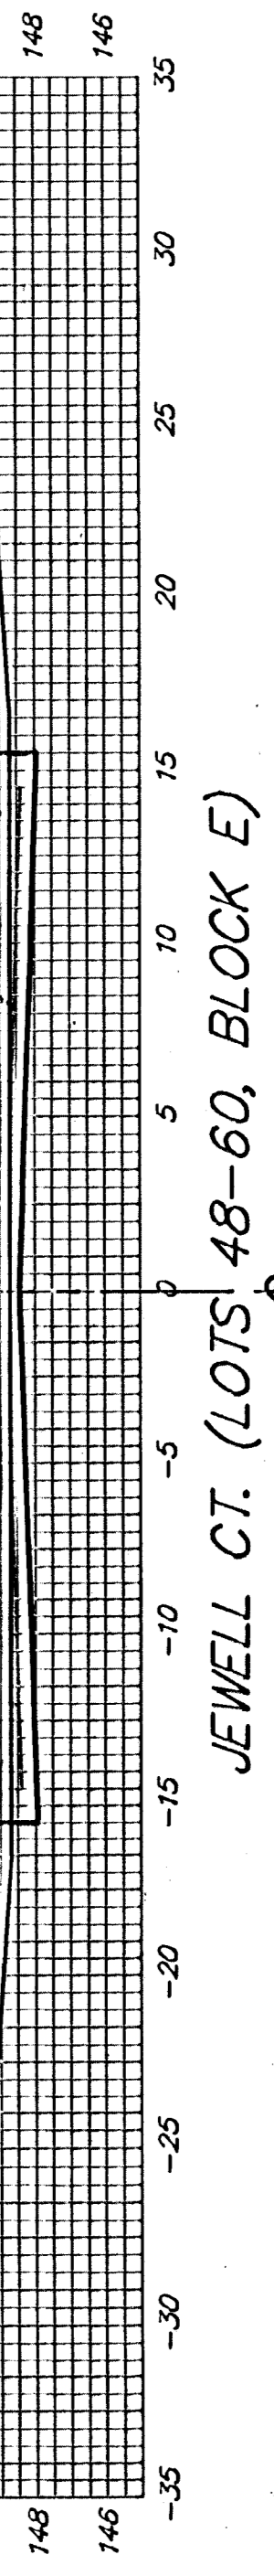

JEWELL CT. (LOTS 48-60, BLOCK E)

Sheet Totals:

Excavation = 242.0 C.Y.
Loose Fill = 131.4 C.Y.
Compacted Fill = 0.0 C.Y.



Baughman Company, P.A. 315 Ellis St. Wichita, KS 67211 P316-2621271 F316-262014
ENGINEERING | SURVEYING | PLANNING | LANDSCAPE ARCHITECTURE
PROJECT NUMBER 472-84028 SHEET 38 OF 48
TurkeyCreek/2S3 04-06-E931