




15.00' $\left\{ \begin{array}{l} \text{EXC} = 4.1 \\ \text{LF} = 3.1 \\ \text{CF} = 0.0 \end{array} \right.$

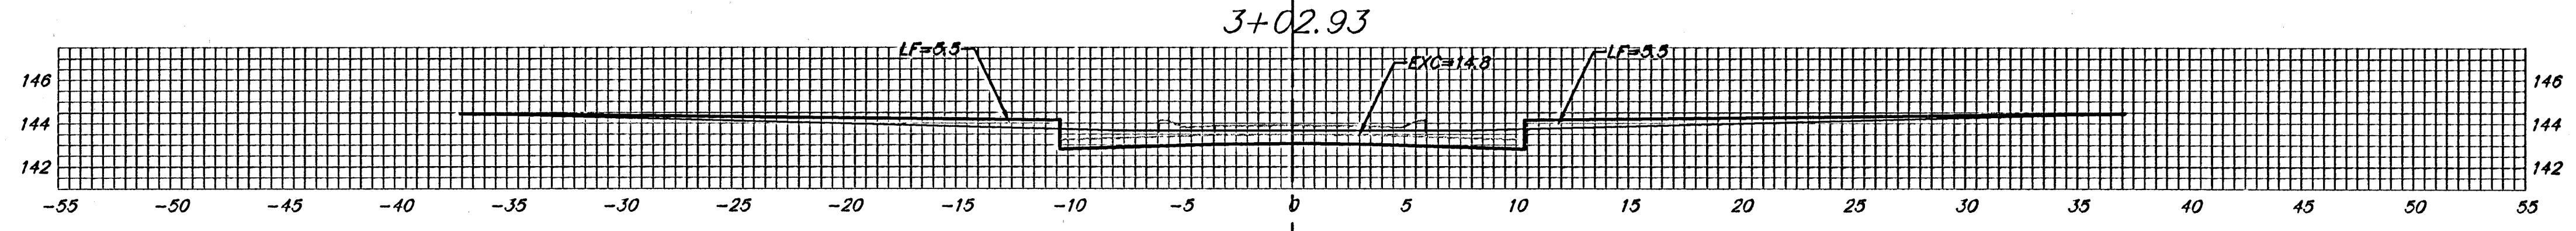


20.00' $\left\{ \begin{array}{l} \text{EXC} = 11.7 \\ \text{LF} = 6.9 \\ \text{CF} = 1.6 \end{array} \right.$

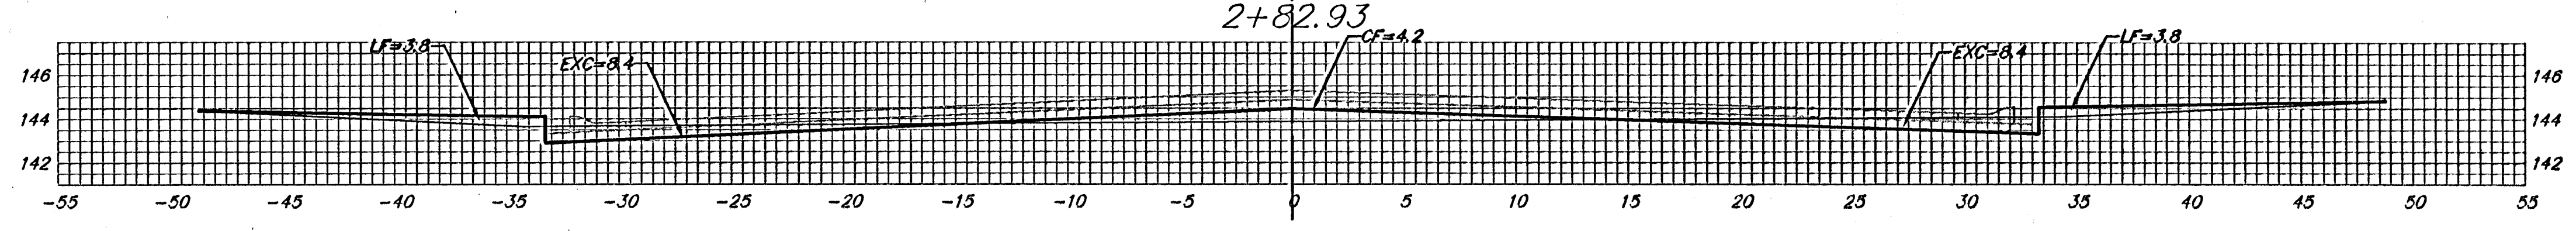


15.00' $\left\{ \begin{array}{l} \text{EXC} = 9.6 \\ \text{LF} = 4.2 \\ \text{CF} = 2.5 \end{array} \right.$

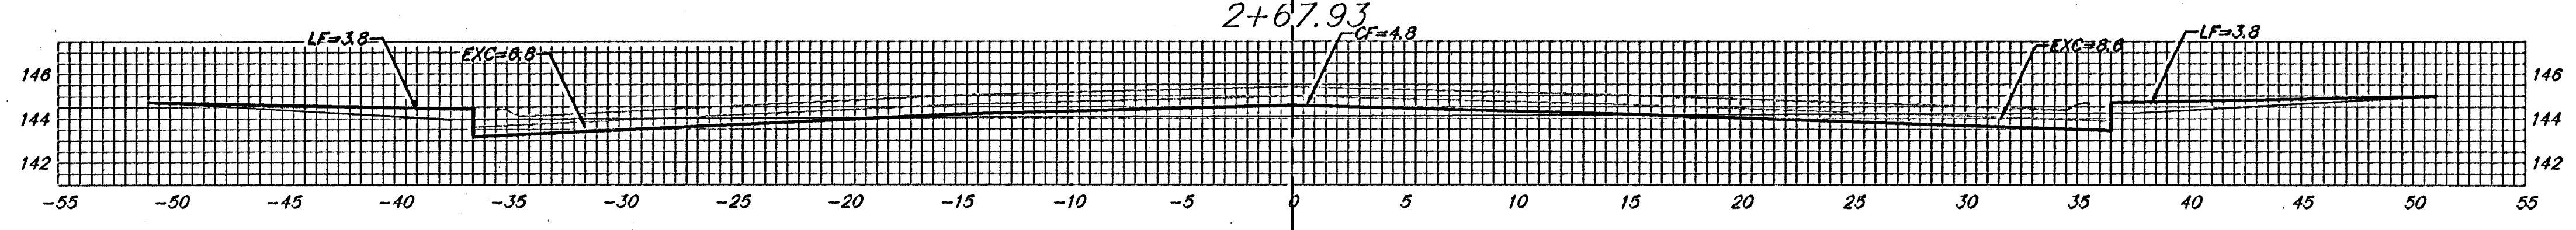

25.00' $\left\{ \begin{array}{l} \text{EXC} = 15.5 \\ \text{LF} = 7.7 \\ \text{CF} = 2.2 \end{array} \right.$

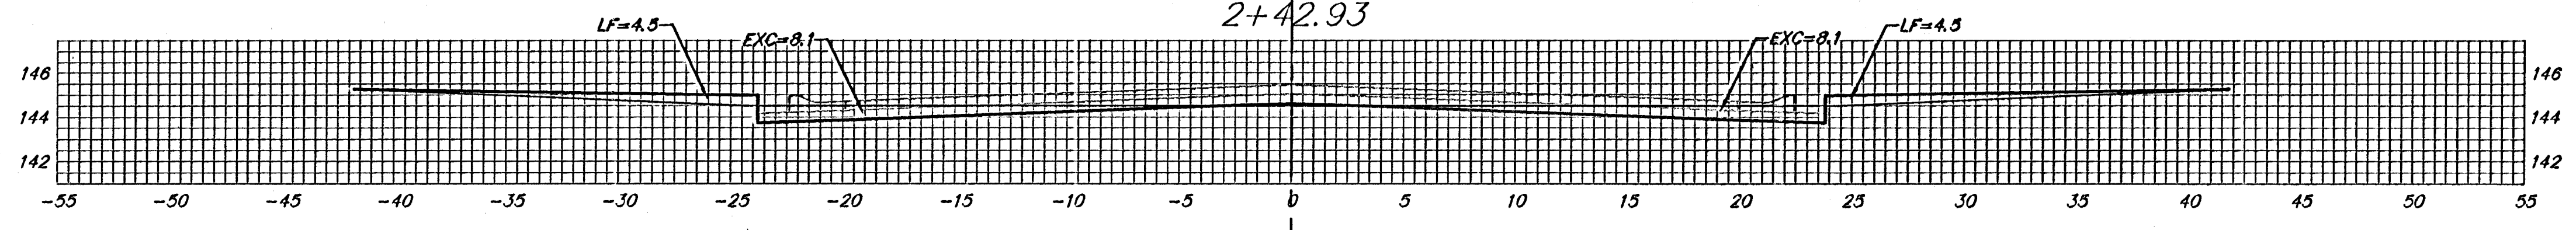

24.99' $\left\{ \begin{array}{l} \text{EXC} = 14.7 \\ \text{LF} = 8.1 \\ \text{CF} = 0.0 \end{array} \right.$

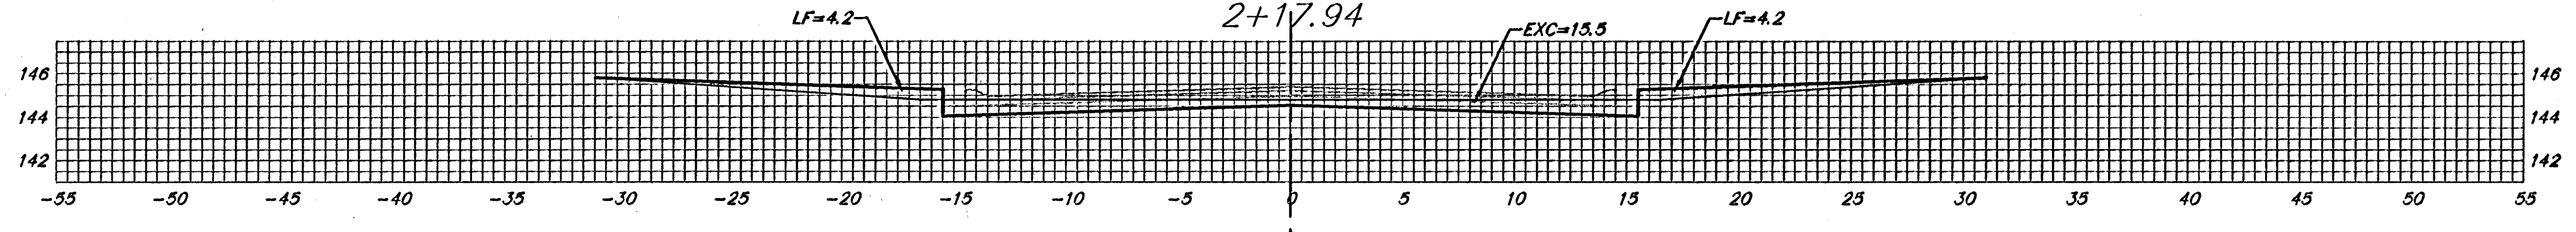

Sheet Totals:
 Excavation = 55.6 C.Y.
 Loose Fill = 30.0 C.Y.
 Compacted Fill = 6.3 C.Y.

JEWELL CT. (LOTS 1-8, BLOCK B)



Baughman Company, P.A. 315 Ellis St. Wichita, KS 67211 P 316-2627211 F 316-262014
 ENGINEERING | SURVEYING | PLANNING | LANDSCAPE ARCHITECTURE
 PROJECT NUMBER 47244028 SHEET 39 OF 48
 TurkeyCreek/254 04-06-0931