




EXC = 18.7  
LF = 7.7  
CF = 0.6

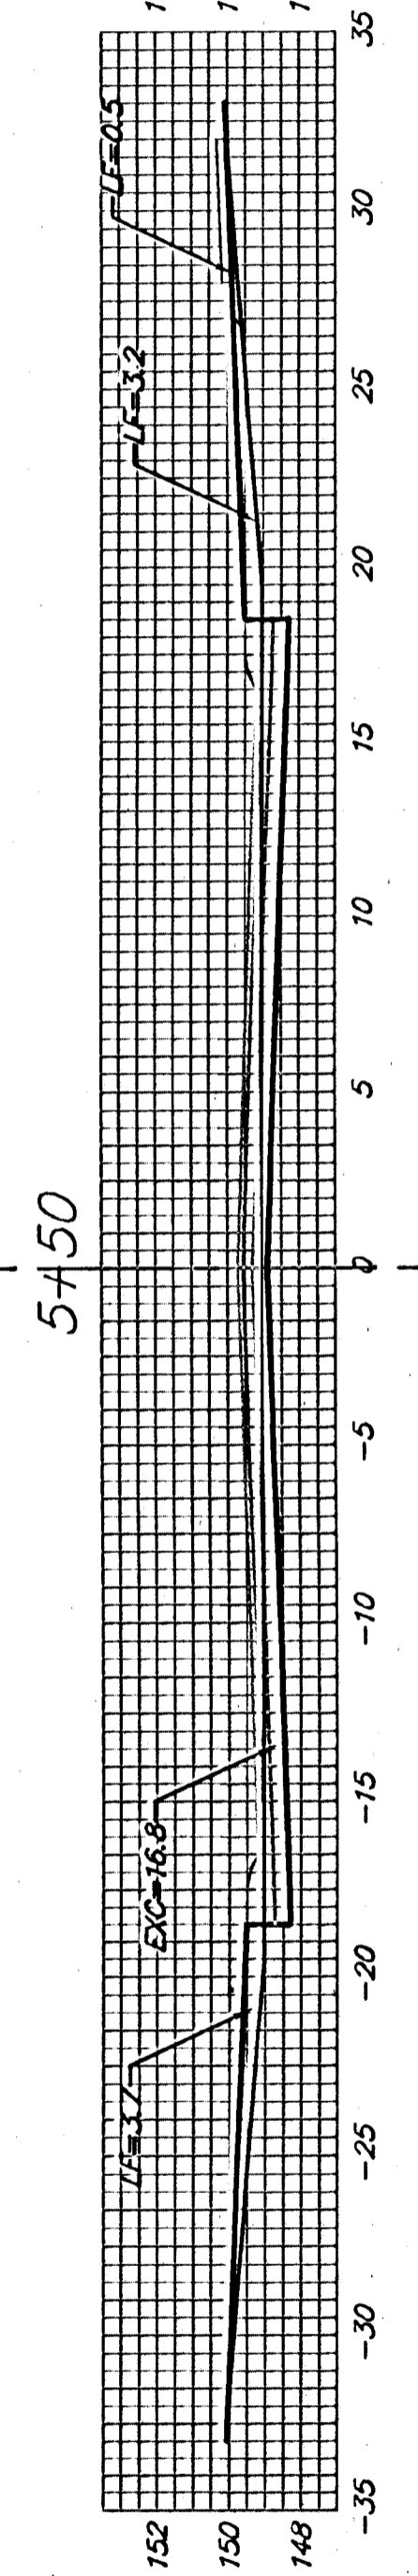


EXC = 31.1  
LF = 12.8  
CF = 0.9

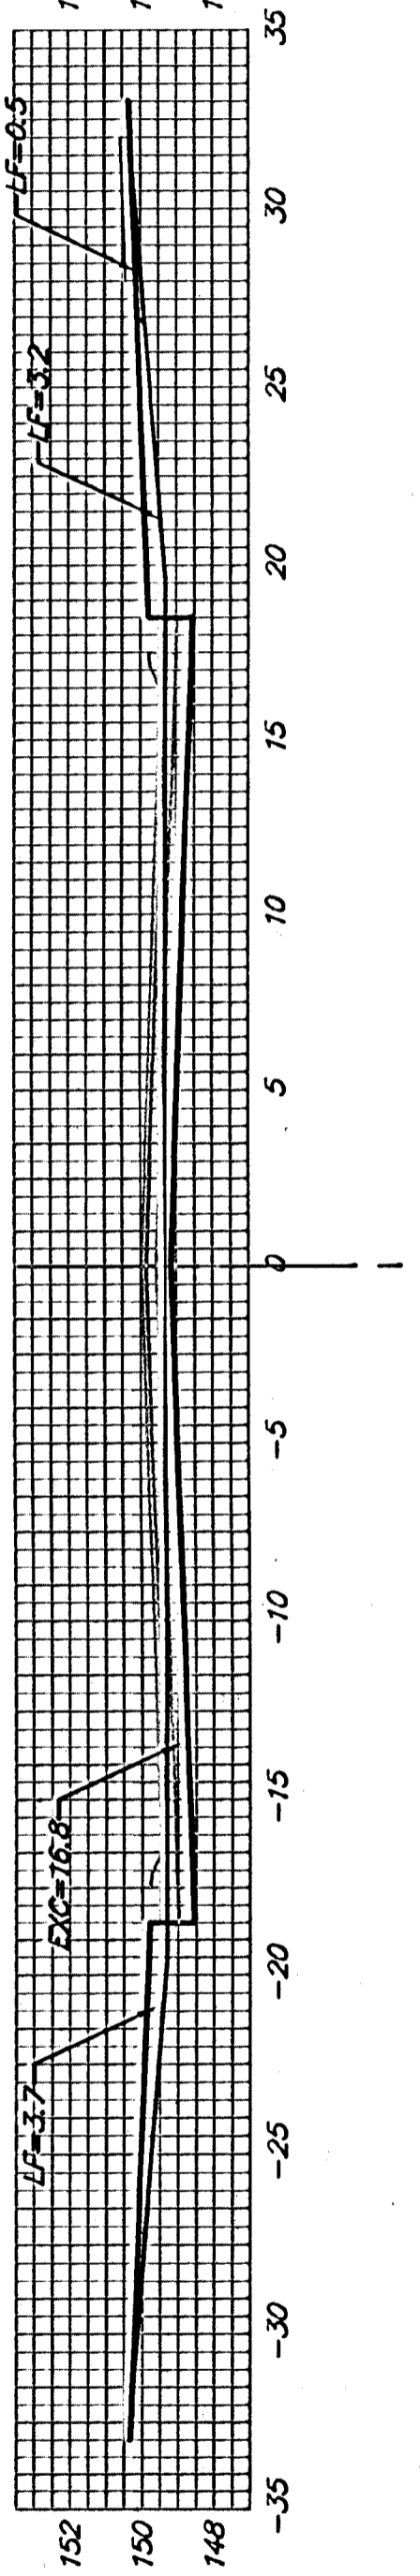


EXC = 31.1  
LF = 12.8  
CF = 0.9

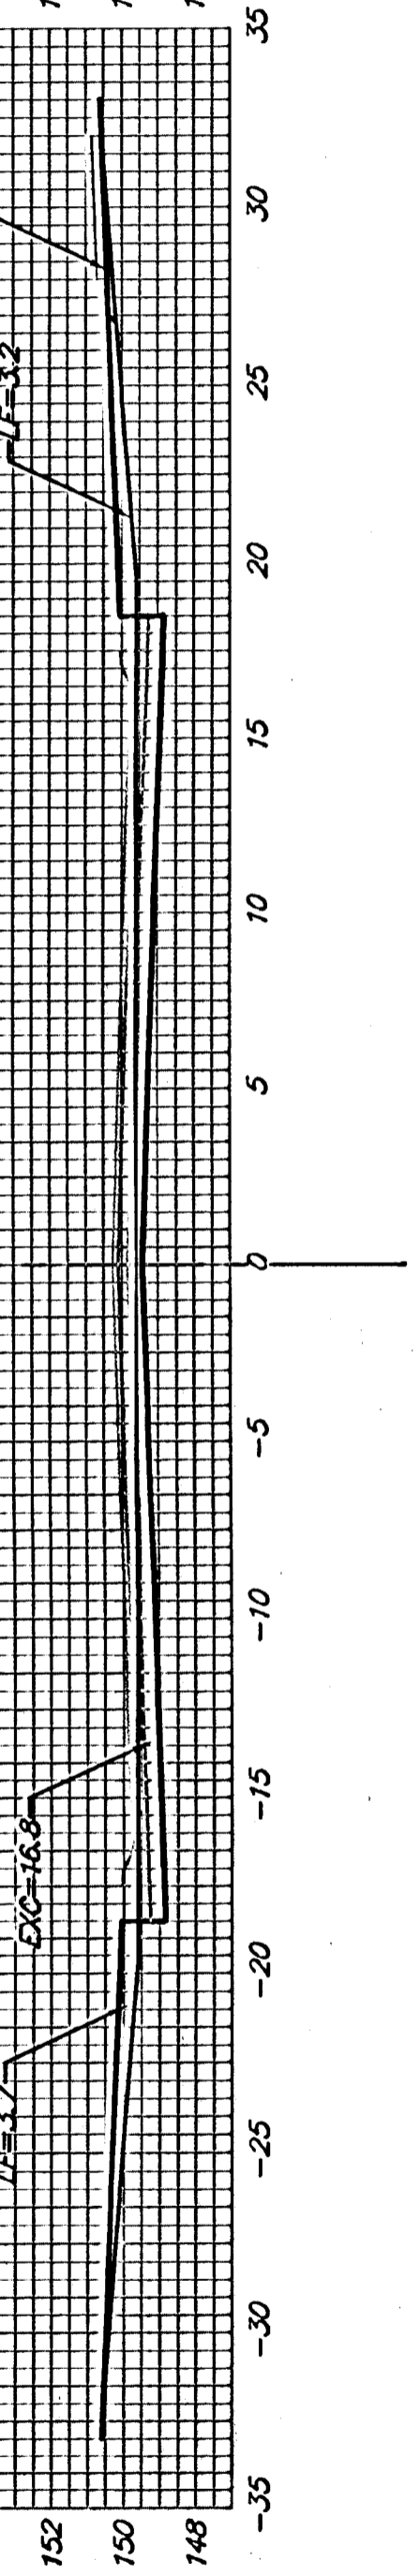


EXC = 31.1  
LF = 12.8  
CF = 0.9

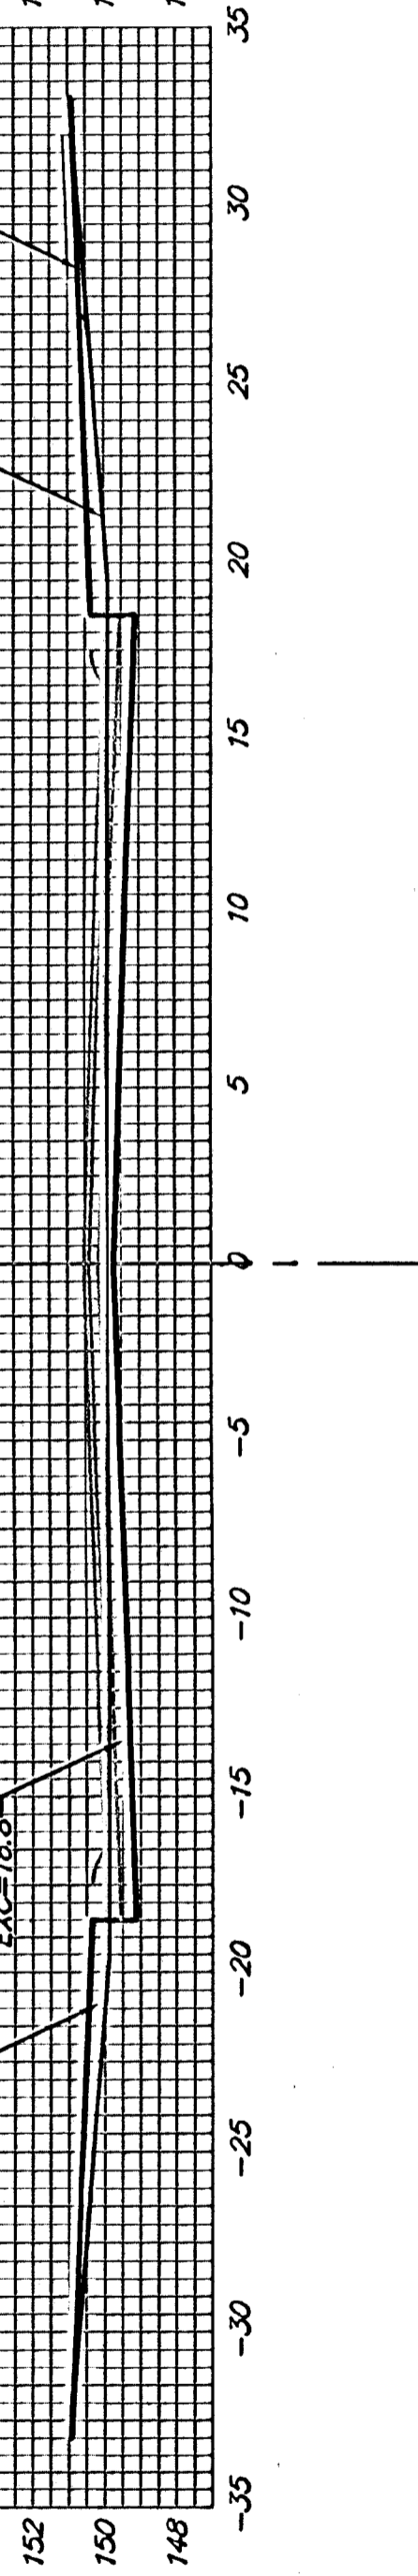


EXC = 31.1  
LF = 12.8  
CF = 0.9

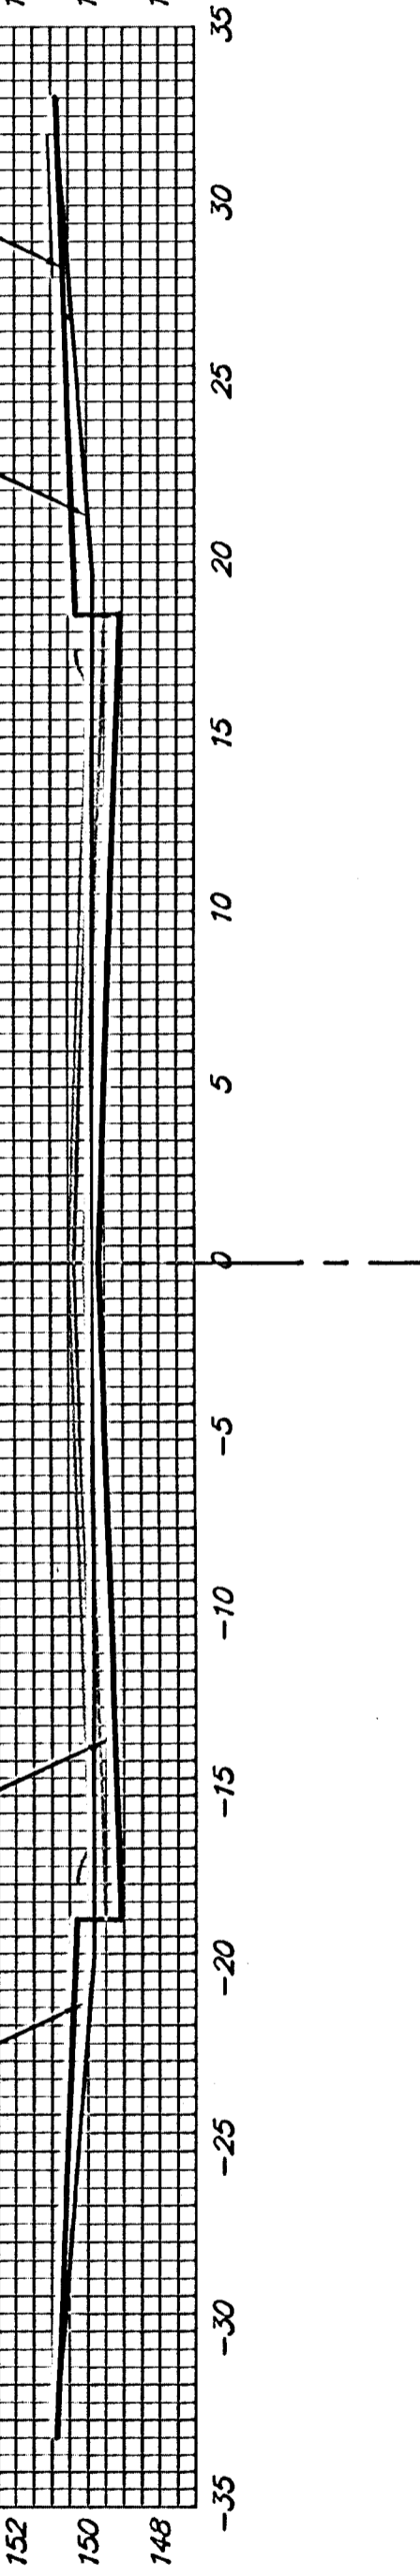


EXC = 15.7  
LF = 6.4  
CF = 0.5

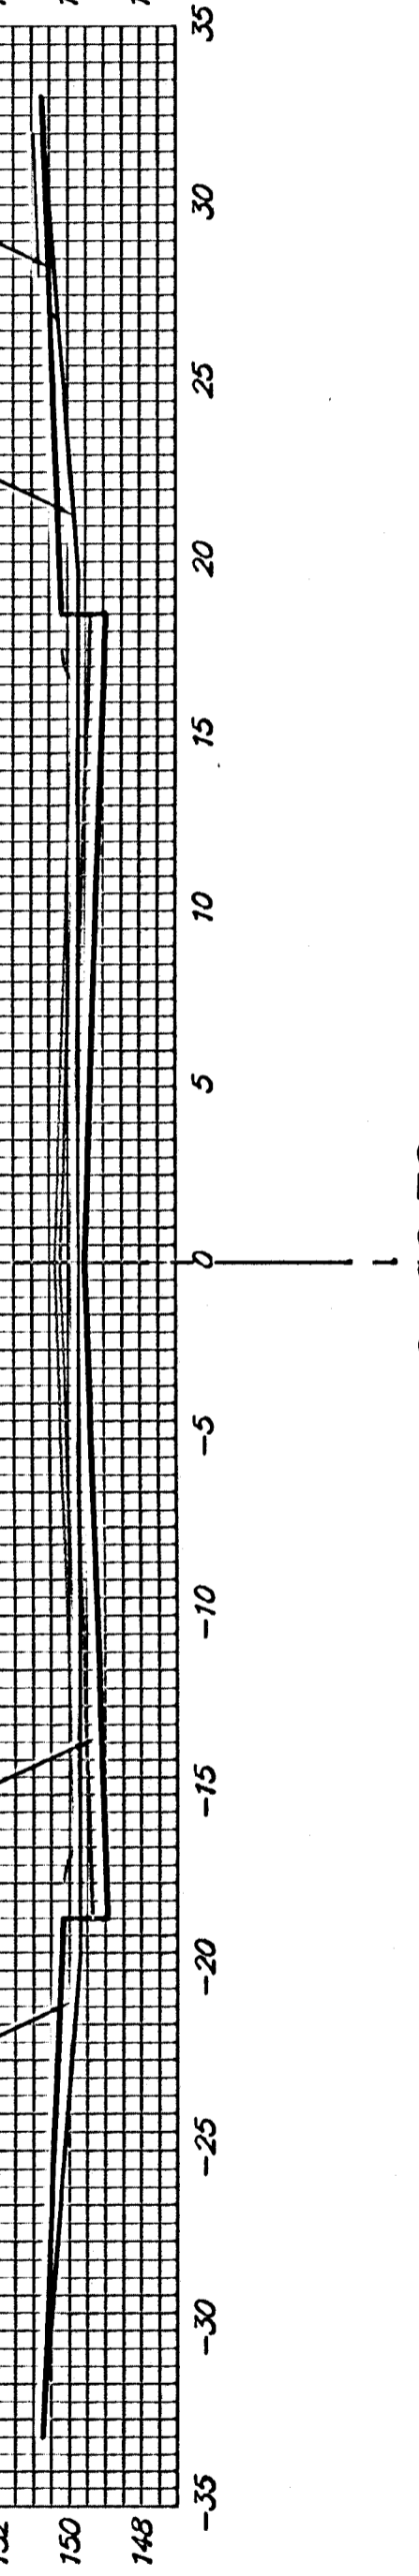


EXC = 33.2  
LF = 4.3  
CF = 0.3

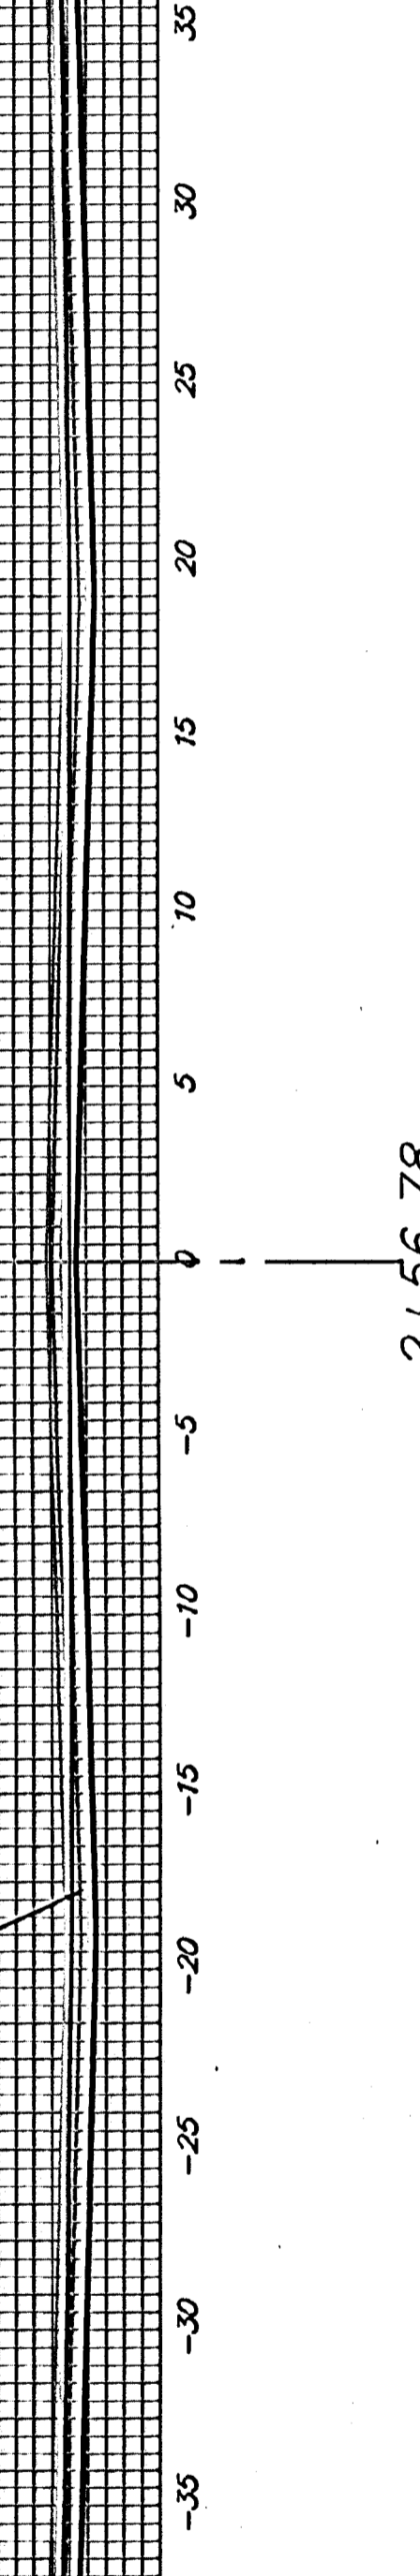


EXC = 33.2  
LF = 4.3  
CF = 0.3

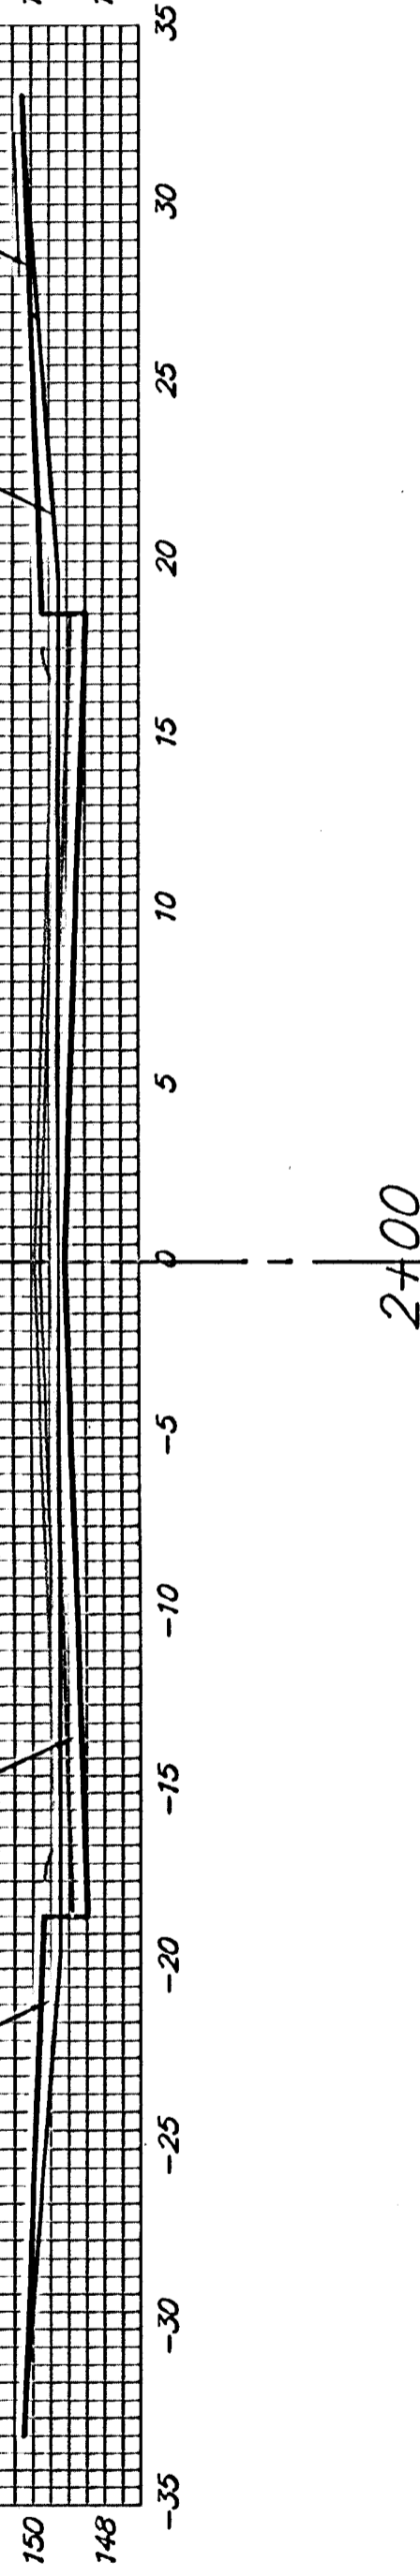

EXC = 35.3  
LF = 14.5  
CF = 1.1

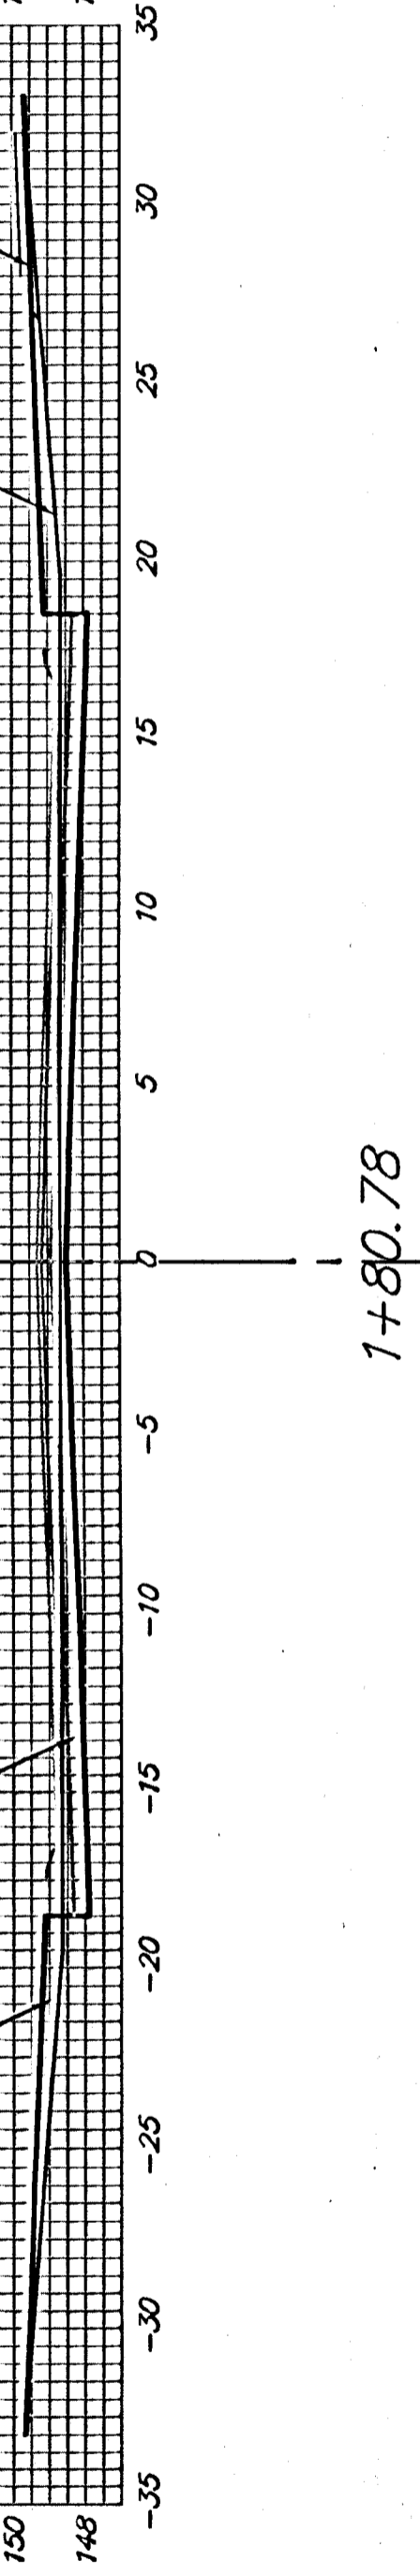


EXC = 12.0  
LF = 4.9  
CF = 0.4

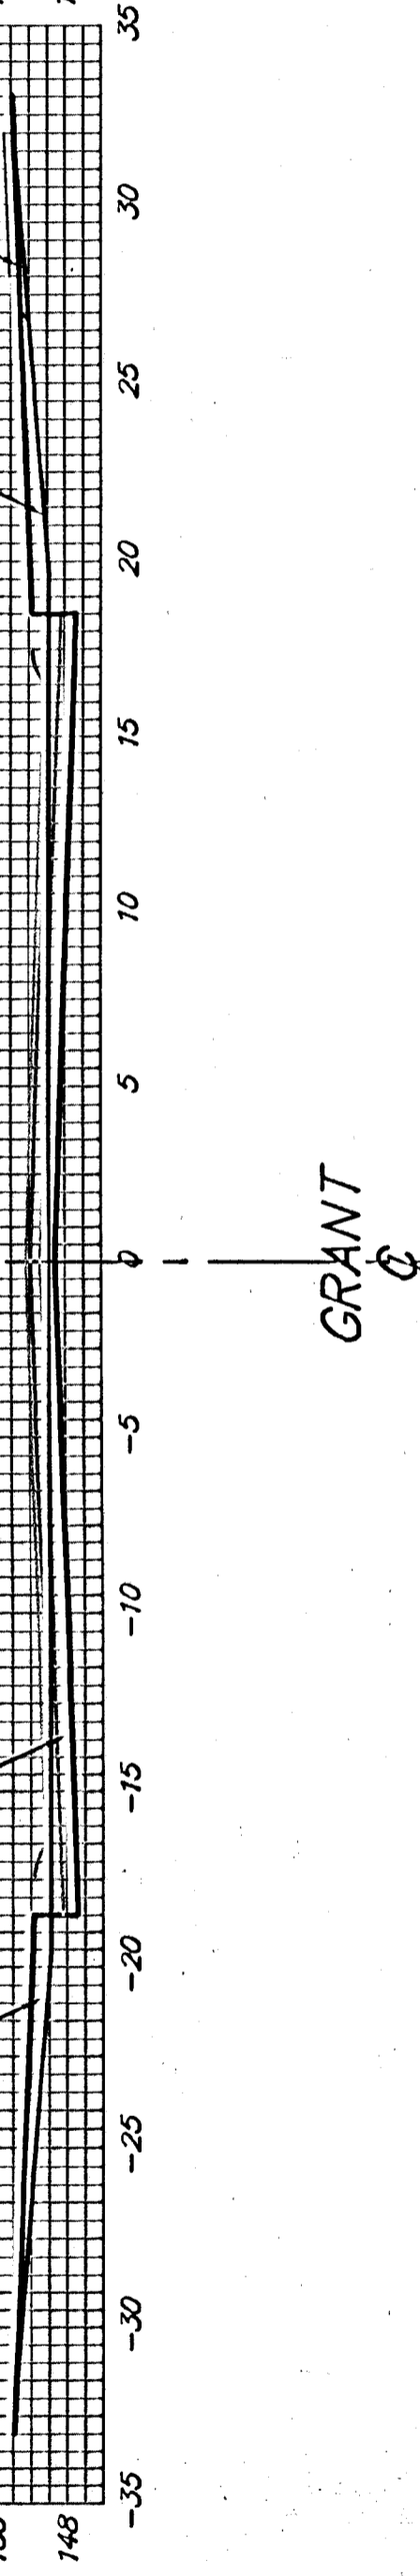

GRANT  
C

Sheet Totals:  
Excavation = 272.5 C.Y.  
Loose Fill = 93.3 C.Y.  
Compacted Fill = 6.8 C.Y.

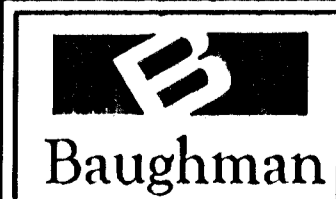

Baughman Company, P.A. 315 Ellis St. Wichita, KS 67211 P 316-263-7271 F 316-263-2014  
ENGINEERING | SURVEYING | PLANNING | LANDSCAPE ARCHITECTURE  
PROJECT NUMBER 472-84028  
SHEET 40 OF 48  
TurkeyCreek/283 0405E931