




50.01'
 EXC = 28.7
 LF = 15.6
 CF = 0.0

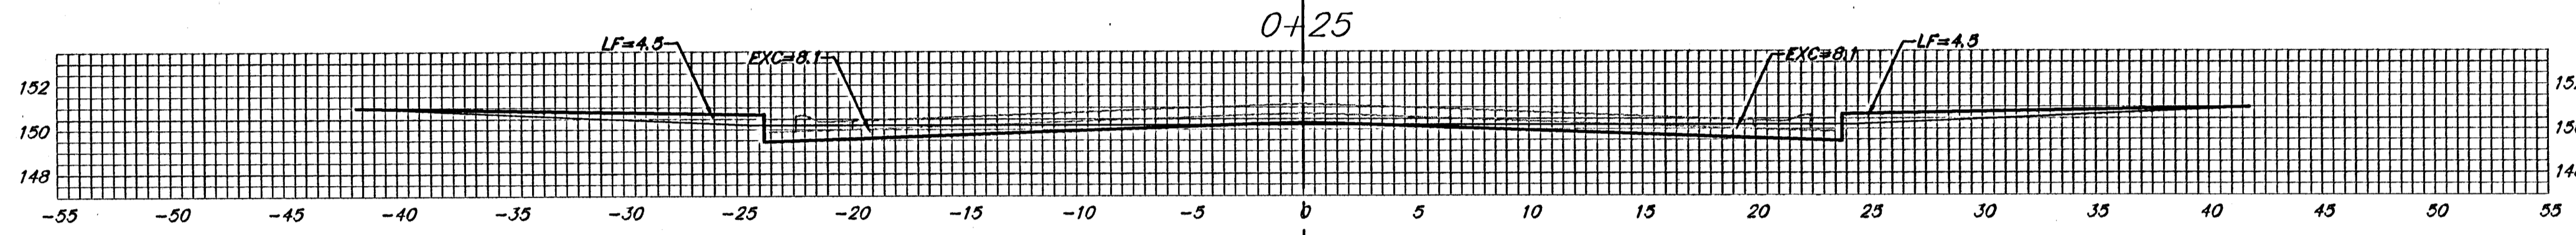


24.99'
 EXC = 14.7
 LF = 8.1
 CF = 0.0

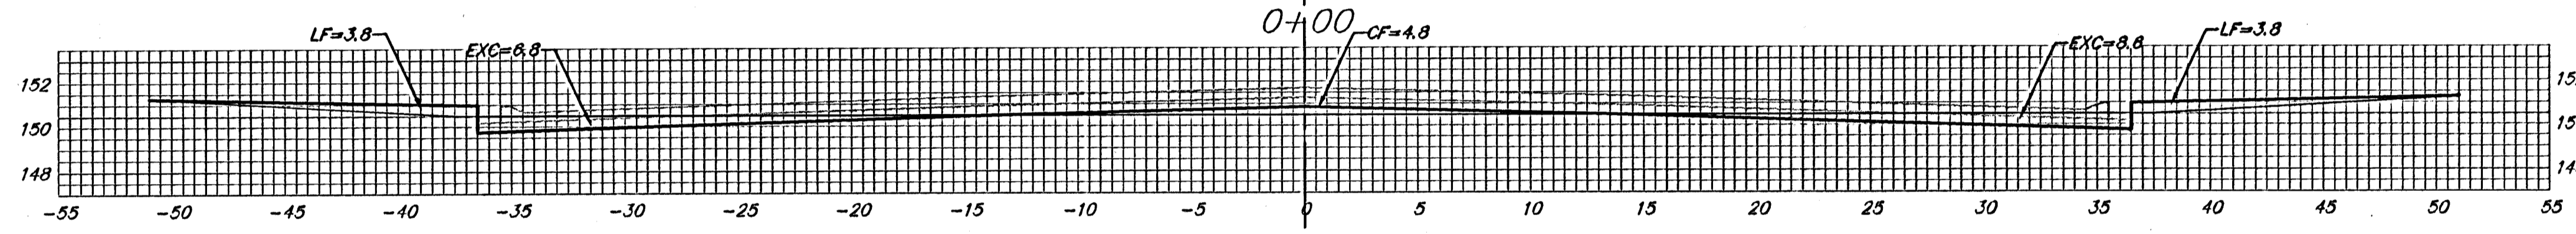


25.00'
 EXC = 15.5
 LF = 7.7
 CF = 2.2

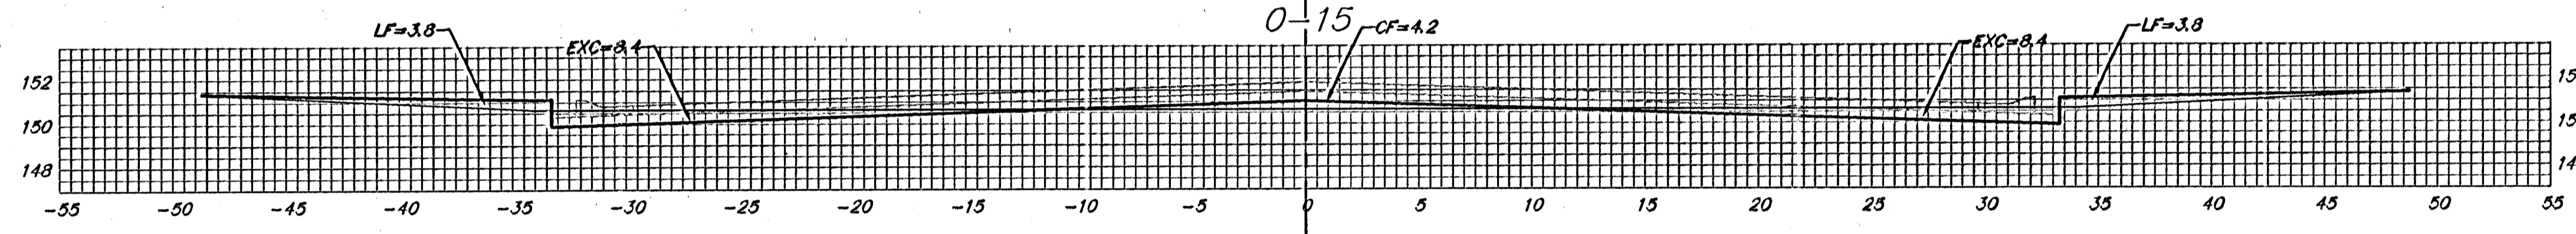

15.00'
 EXC = 9.6
 LF = 4.2
 CF = 2.5

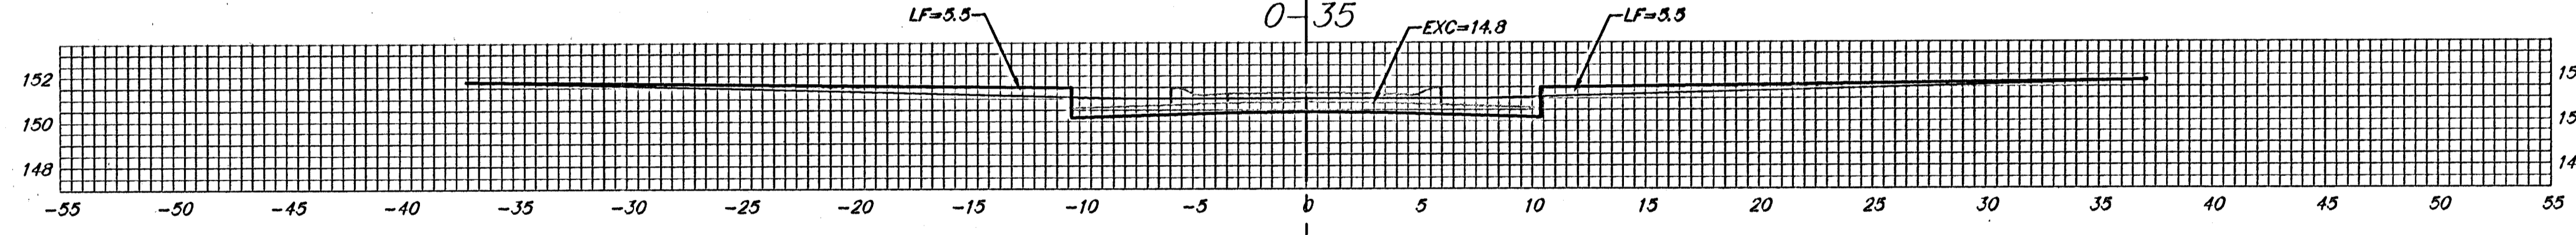

20.00'
 EXC = 11.7
 LF = 6.9
 CF = 1.6

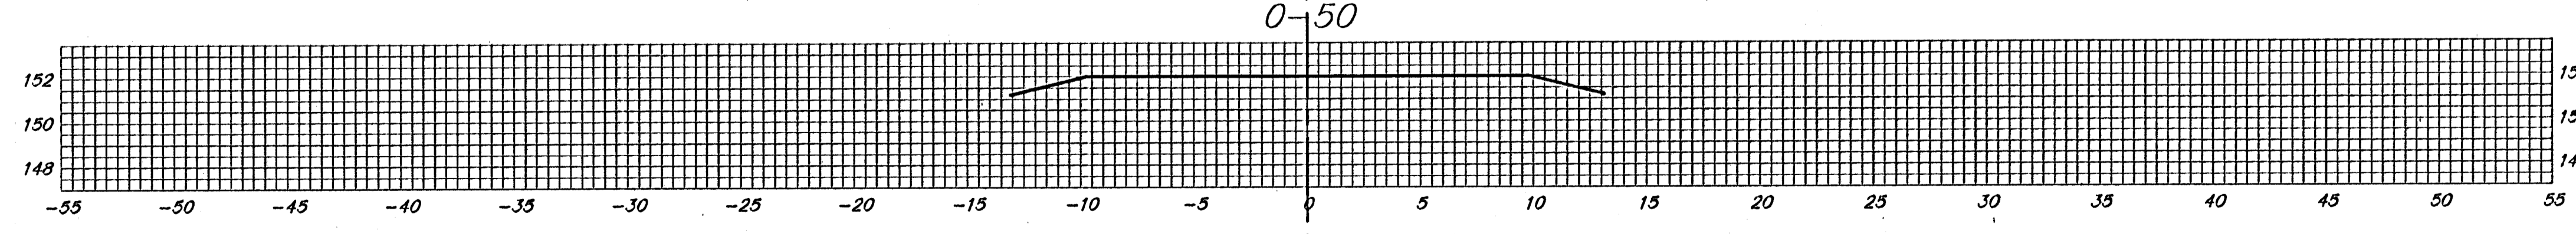

15.00'
 EXC = 4.1
 LF = 3.1
 CF = 0.0

GRANT CT. (LOTS 1-10, BLOCK A)

Sheet Totals:
 Excavation = 84.3 C.Y.
 Loose Fill = 45.6 C.Y.
 Compacted Fill = 6.3 C.Y.

	Baughman Company, P.A., 315 Ellis St., Wichita, KS 67211 P 316-263-1211 F 316-263-0174 ENGINEERING SURVEYING PLANNING LANDSCAPE ARCHITECTURE	
	PROJECT NUMBER 472-84028	SHEET 45 OF 48 <small>TurkeyCreek/S210 04-06-B931</small>