




15.00' $\begin{matrix} EXC = 4.1 \\ LF = 3.1 \\ CF = 0.0 \end{matrix}$

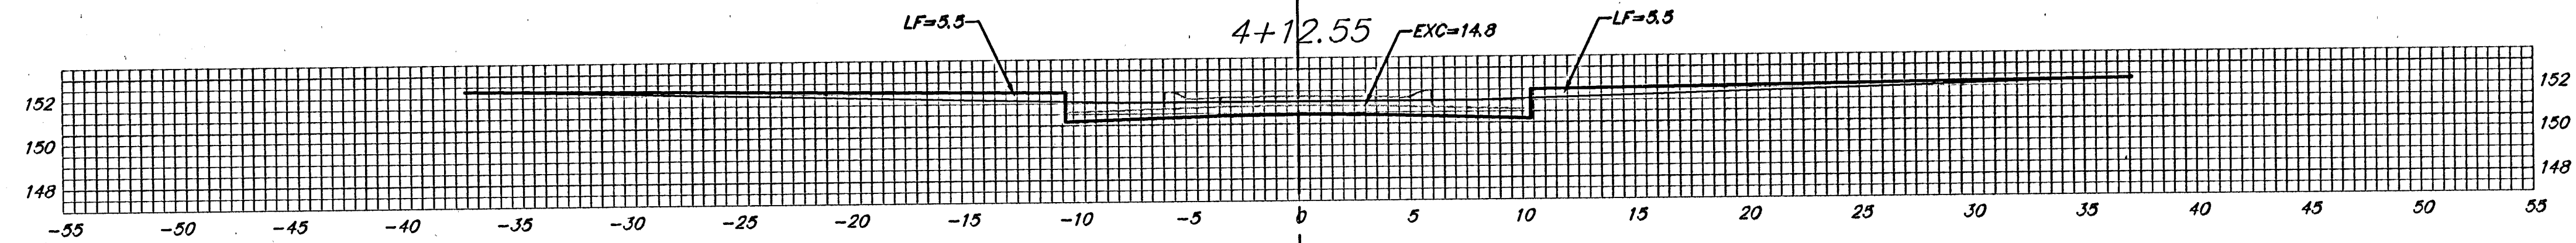


20.00' $\begin{matrix} EXC = 11.7 \\ LF = 6.9 \\ CF = 1.6 \end{matrix}$

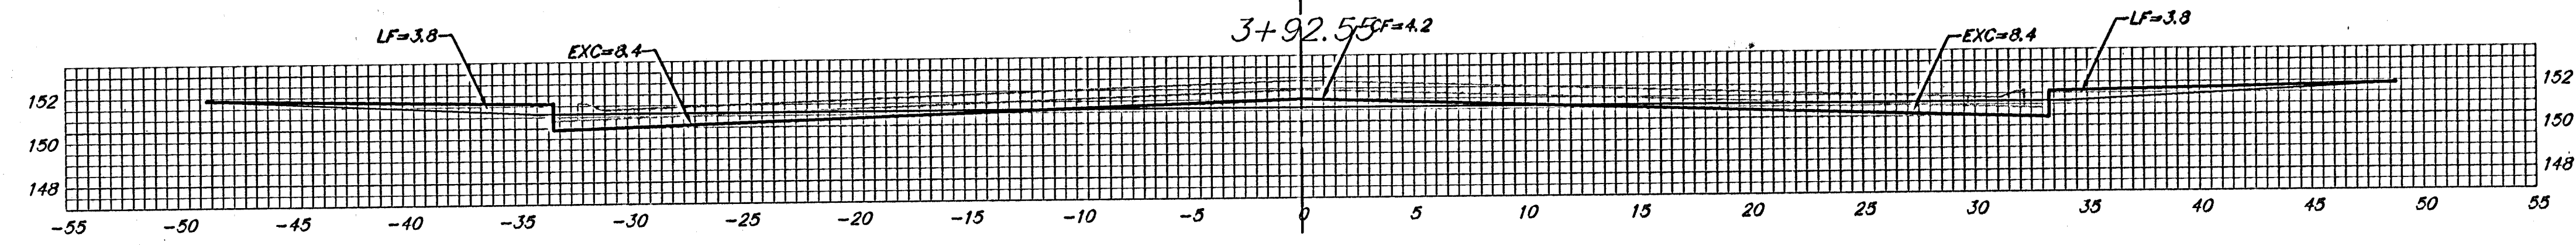


15.00' $\begin{matrix} EXC = 9.6 \\ LF = 4.2 \\ CF = 2.5 \end{matrix}$

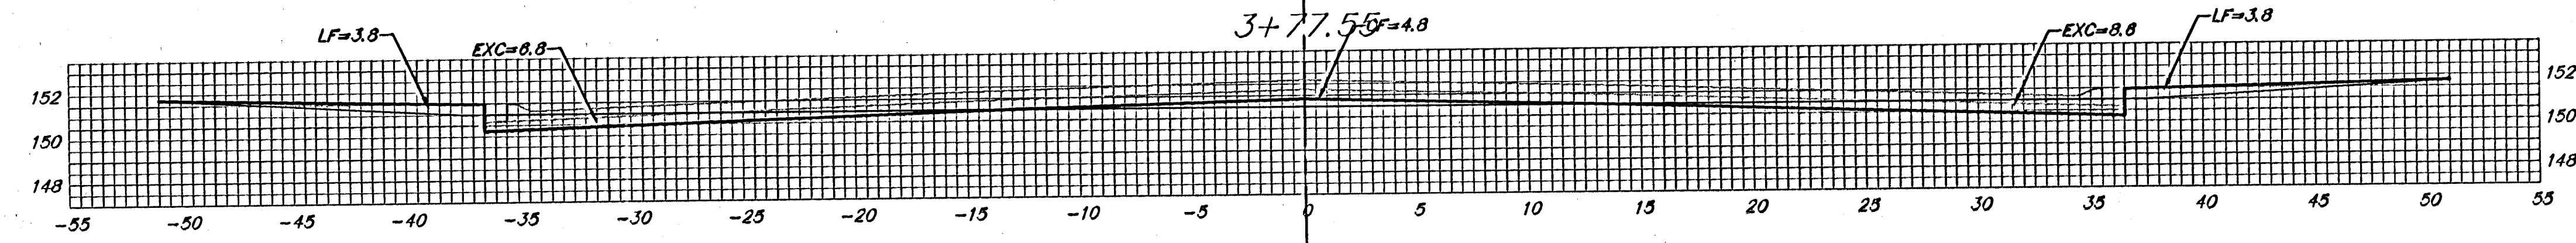

25.00' $\begin{matrix} EXC = 15.5 \\ LF = 7.7 \\ CF = 2.2 \end{matrix}$

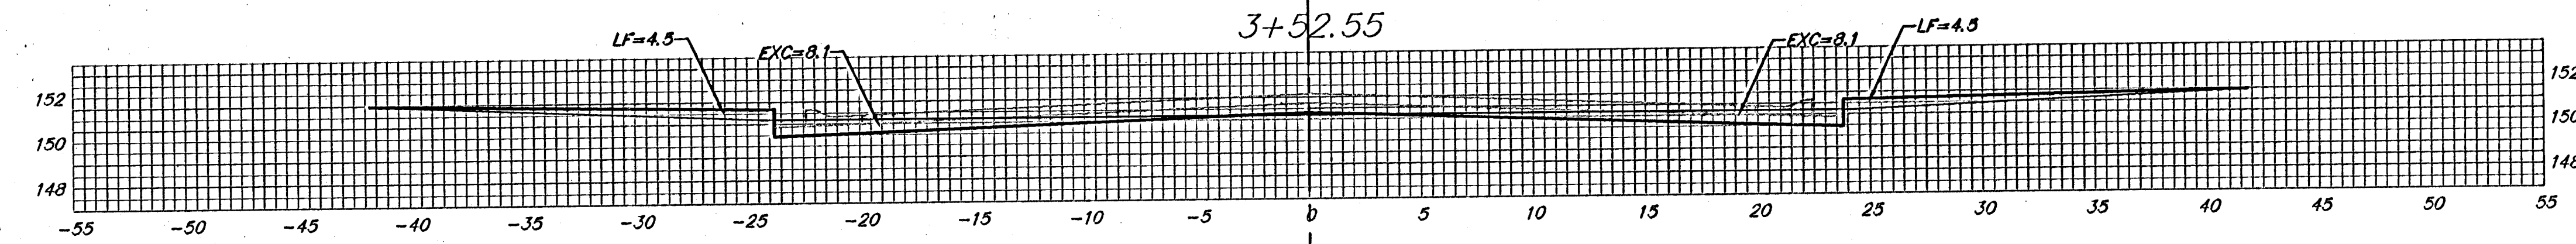

24.99' $\begin{matrix} EXC = 14.7 \\ LF = 8.1 \\ CF = 0.0 \end{matrix}$

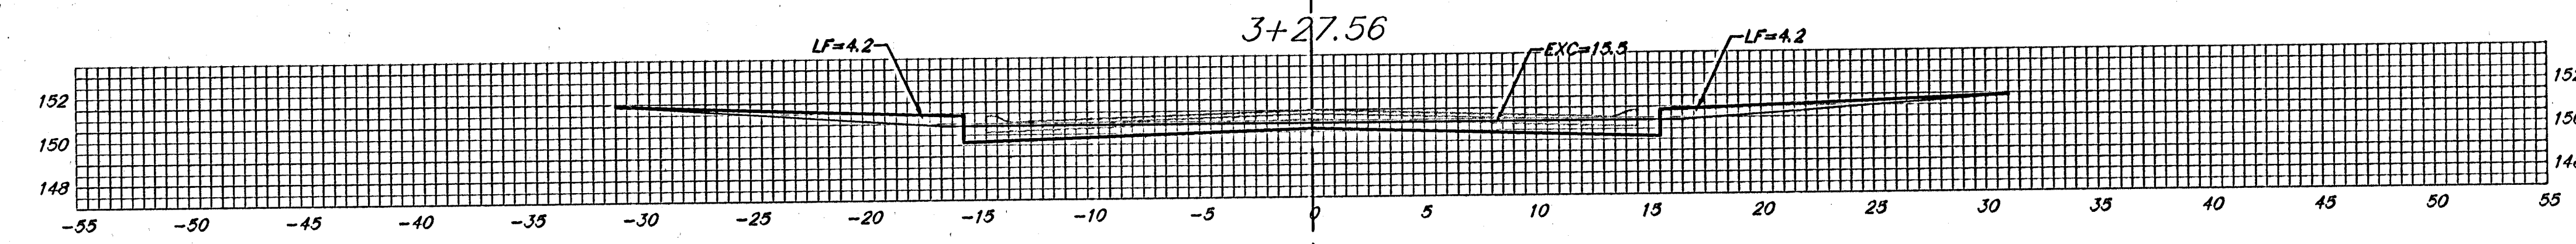

Sheet Totals:
 Excavation = 55.6 C.Y.
 Loose Fill = 30.0 C.Y.
 Compacted Fill = 6.3 C.Y.

GRANT CT. (LOTS 1-13, BLOCK E)

Baughman
 Baughman Company, P.A. 315 Ellis St. Wichita, KS 67211 P 316-262-7271 F 316-262-0114
 ENGINEERING | SURVEYING | PLANNING | LANDSCAPE ARCHITECTURE
 PROJECT NUMBER 472-84028 SHEET 47 OF 48
 TurkeyCreek/2812 04-05-E931