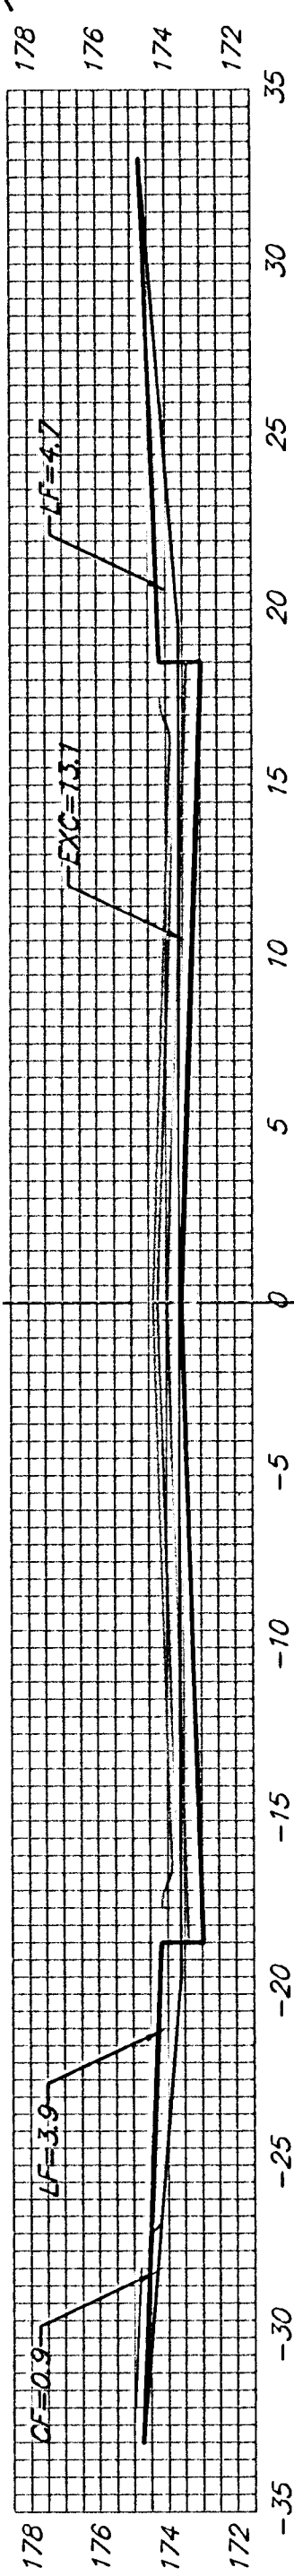
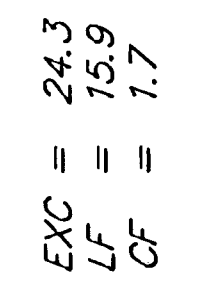
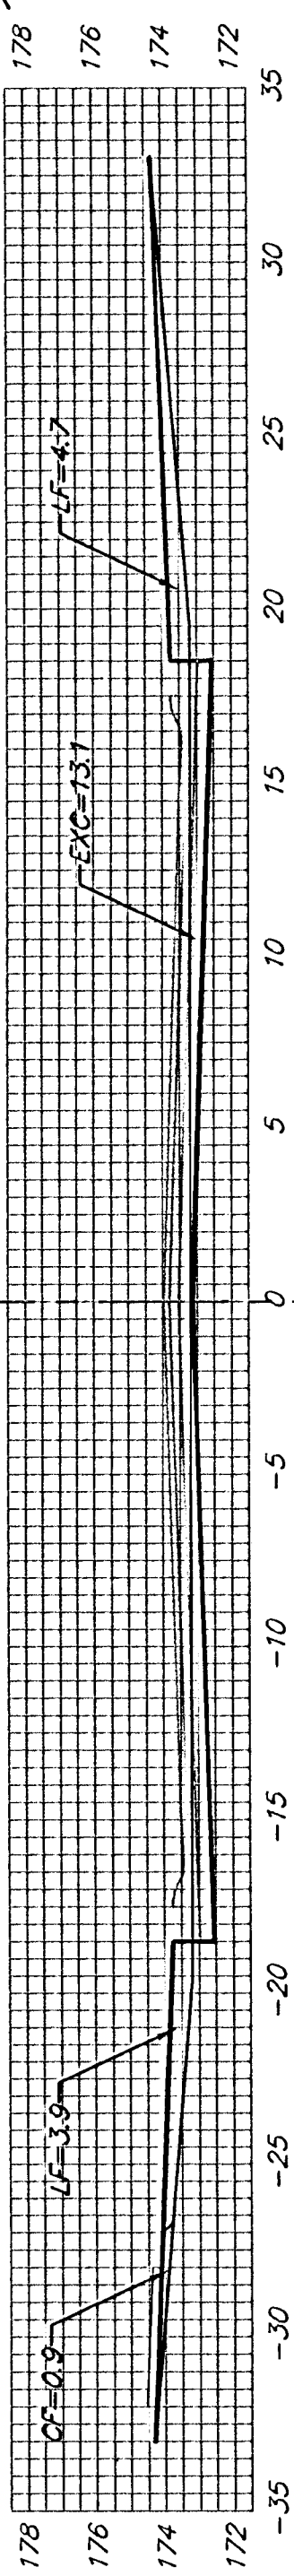
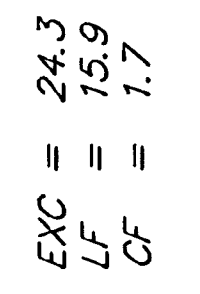
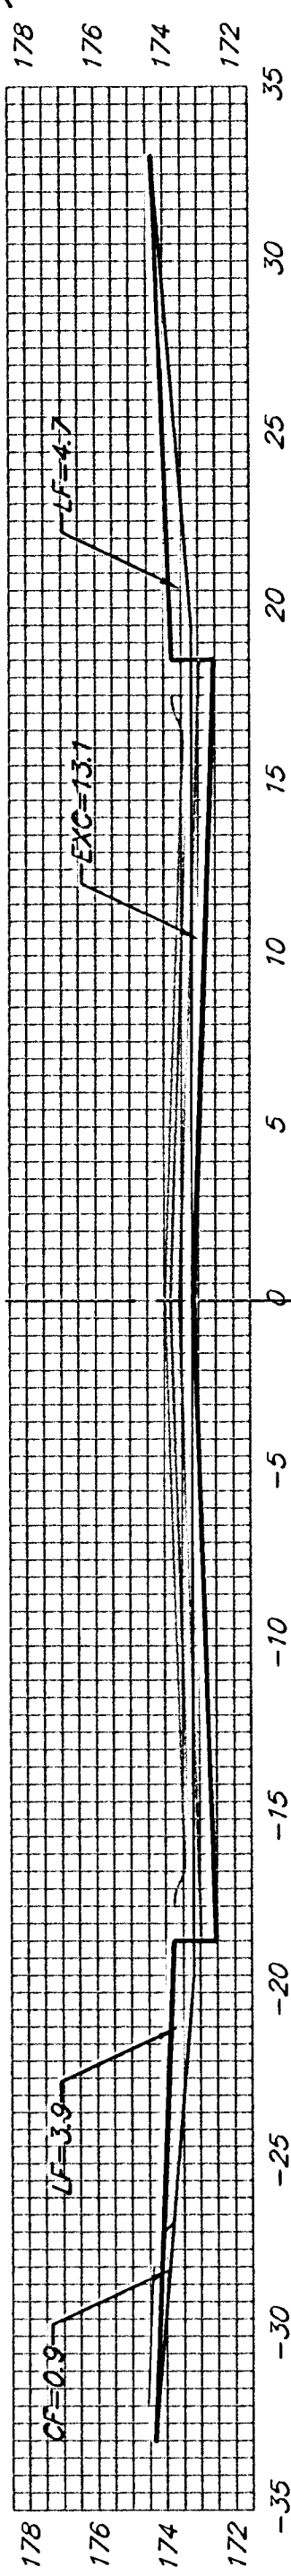
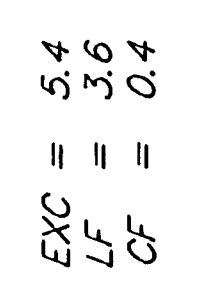
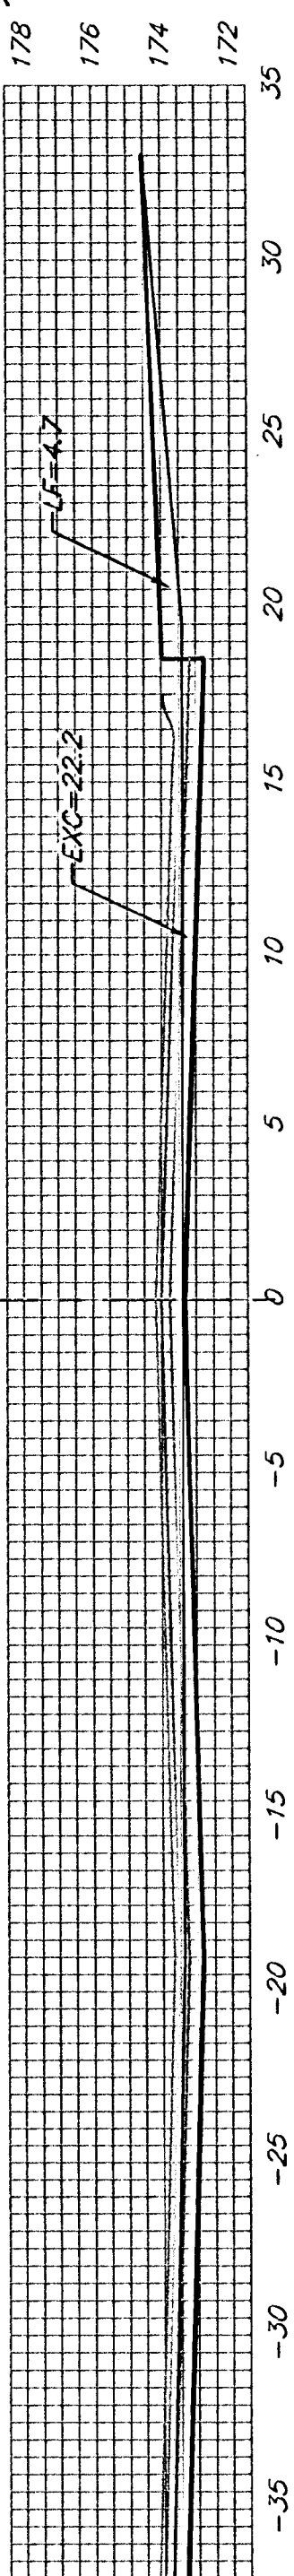
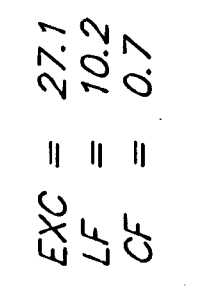
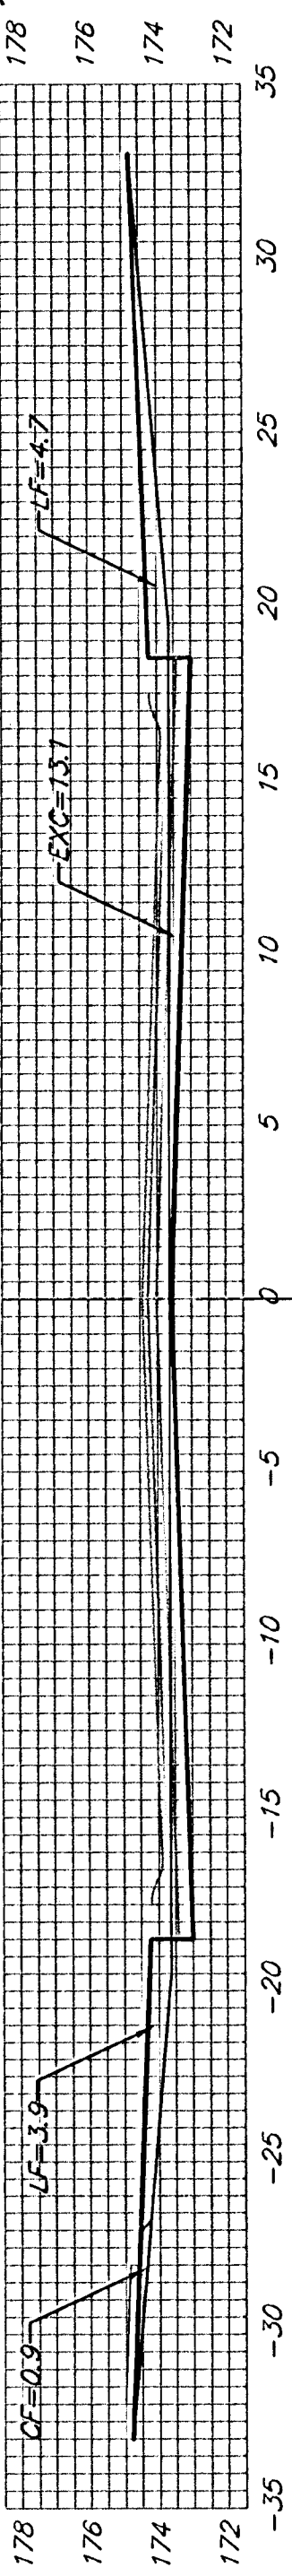
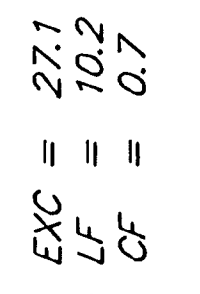
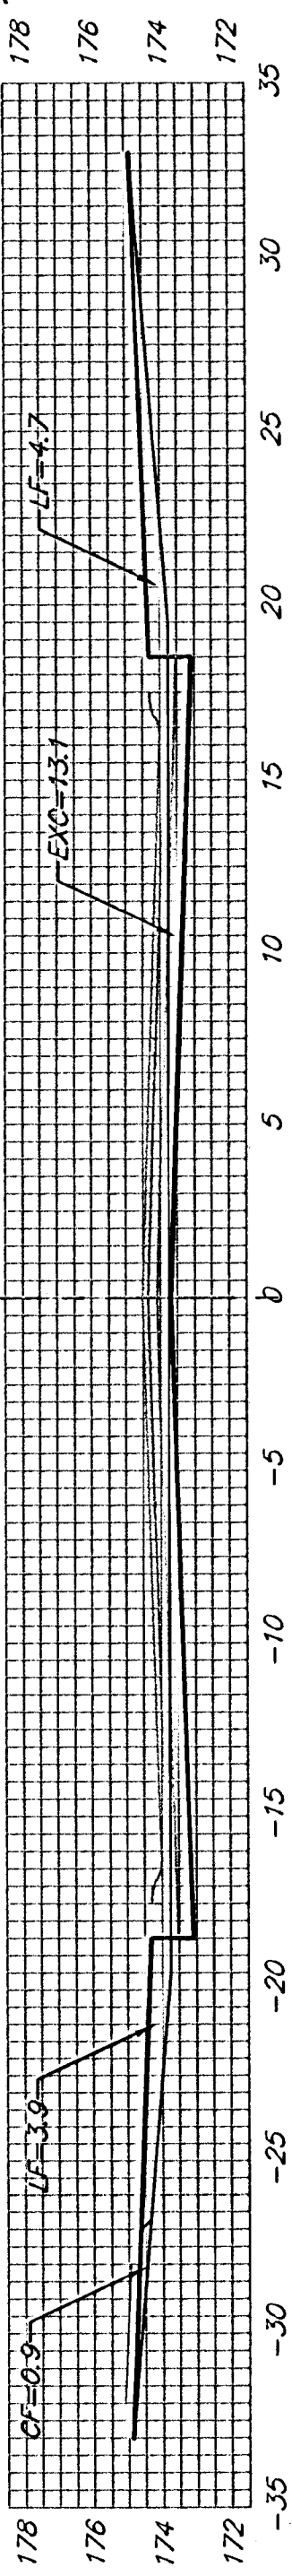
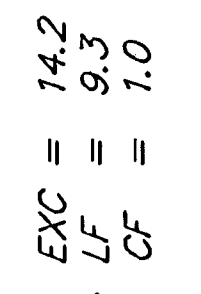
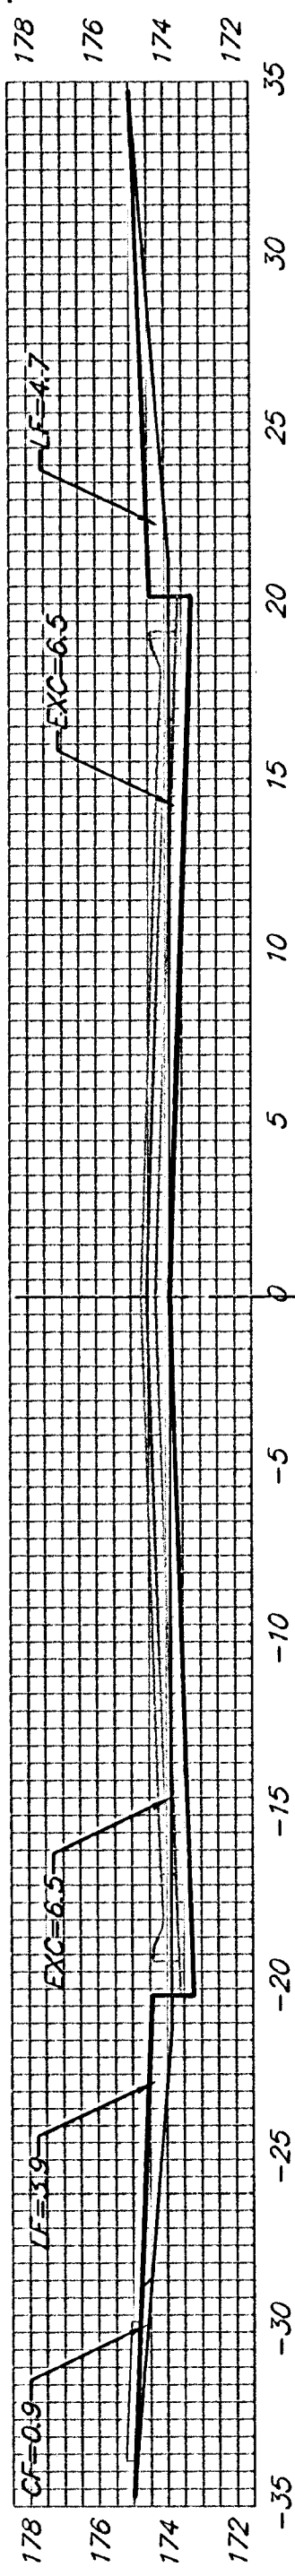
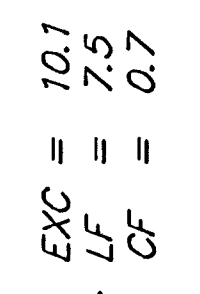
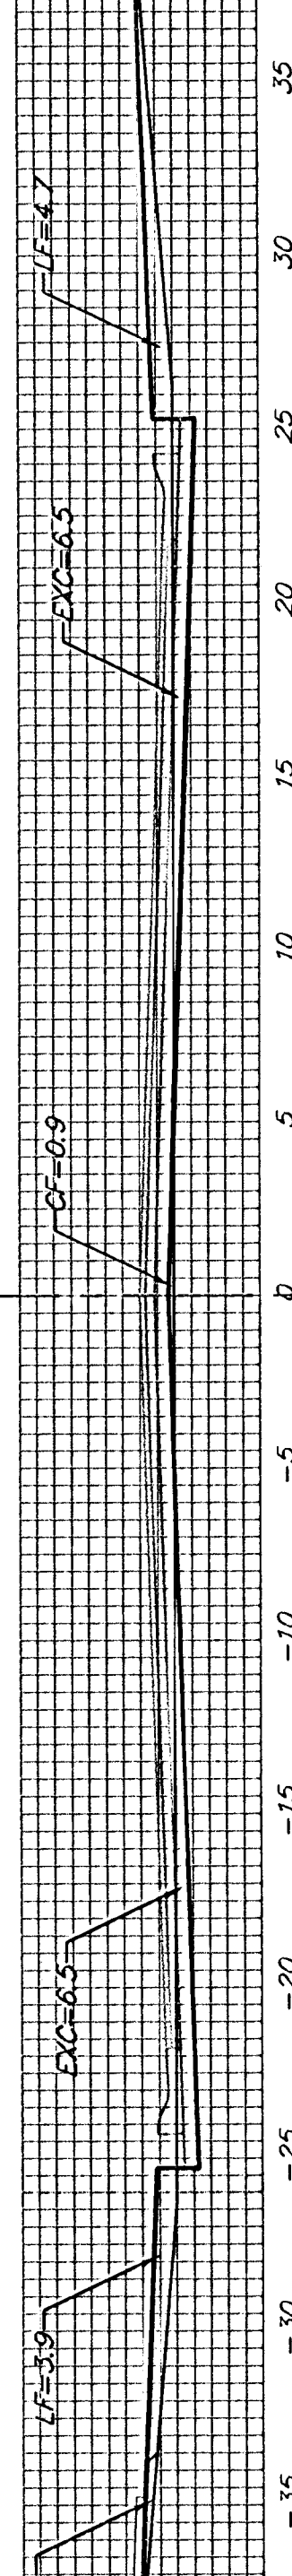
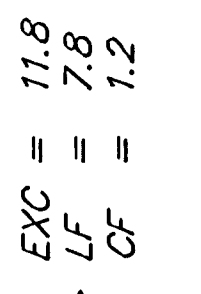
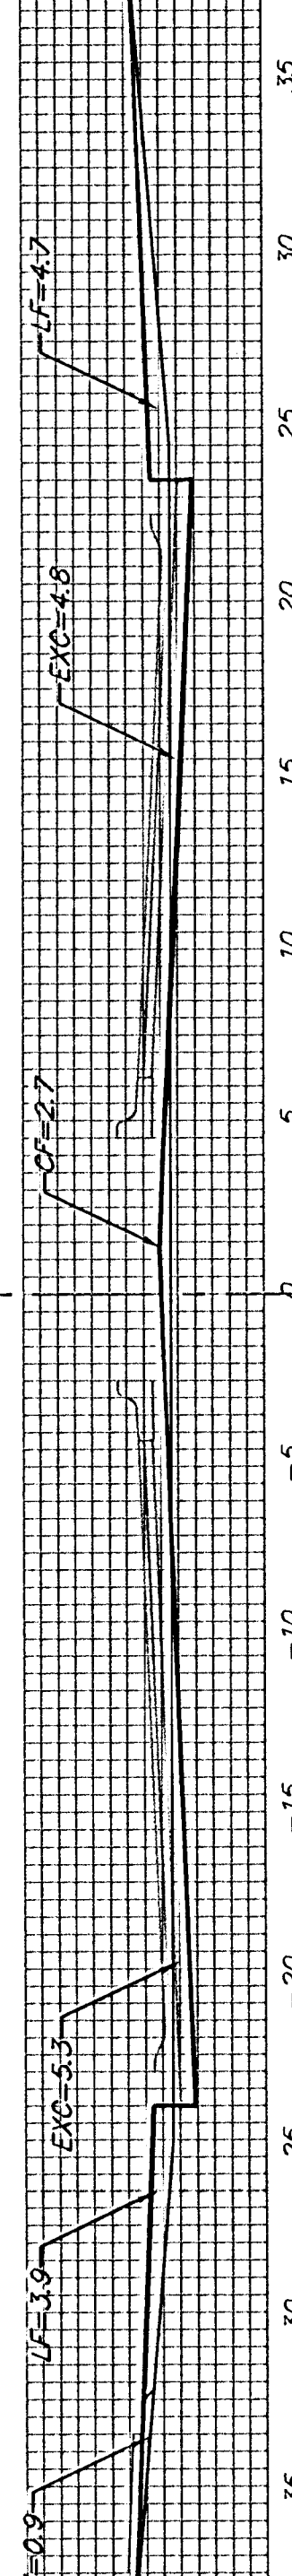
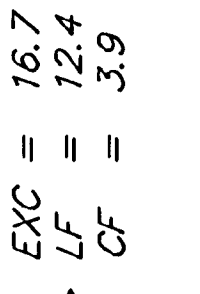
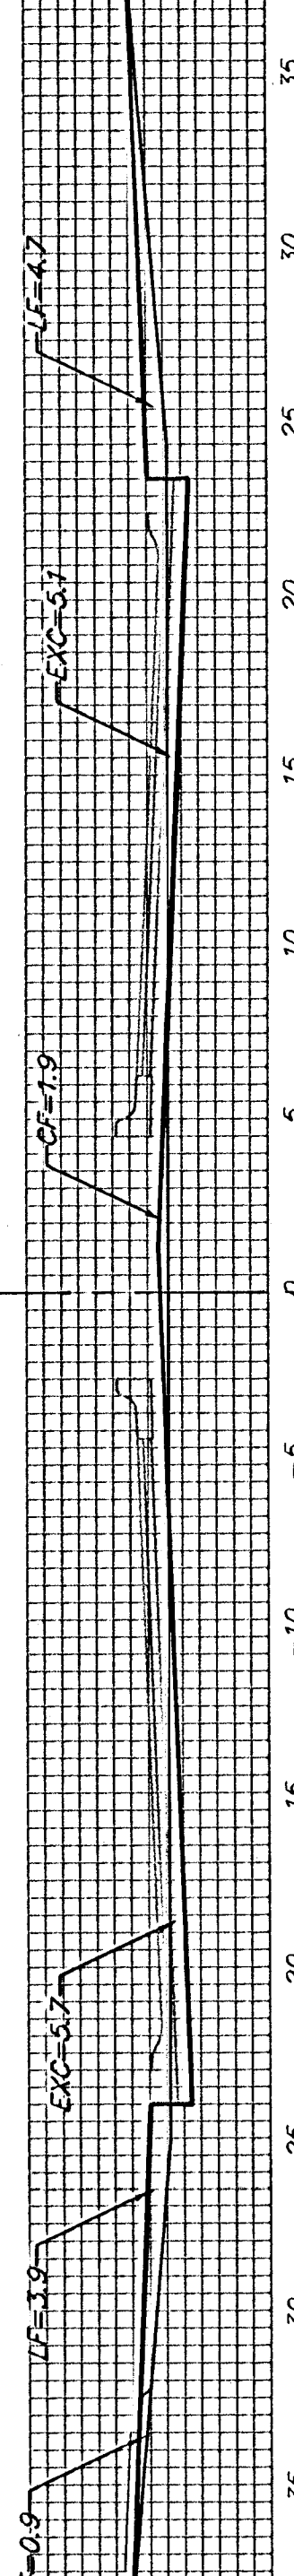
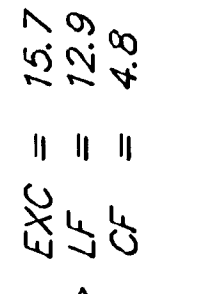

$$\begin{array}{r} 4+00 \\ \hline \end{array}$$

$$\begin{array}{r} 3450 \\ | \end{array}$$


3400


$$2+88.77$$

$$\begin{array}{r} 2+47.30 \\ \hline \end{array}$$

$$2+0.5.83$$

$$1+85.11$$
 $1+64.19$ 
$$1 + 39.69$$
 $1+0.61$ 

0+60.00

CASTLE ROCK

5

Sheet Totals:

Sheet Piling:

Excavation	=	201.0 C.Y.
Loose Fill	=	121.6 C.Y.
Compacted Fill	=	18.5 C.Y.



Baughman Company, P.A. 315 Ella St. Wichita, KS 67211 P 316-262-7271 F 316-262-0149	
ENGINEERING SURVEYING PLANNING LANDSCAPE ARCHITECTURE	
PROJECT NUMBER 472-83973	SHEET 20 OF 30
KnwNorth/2S1	04-07-E843