



Q

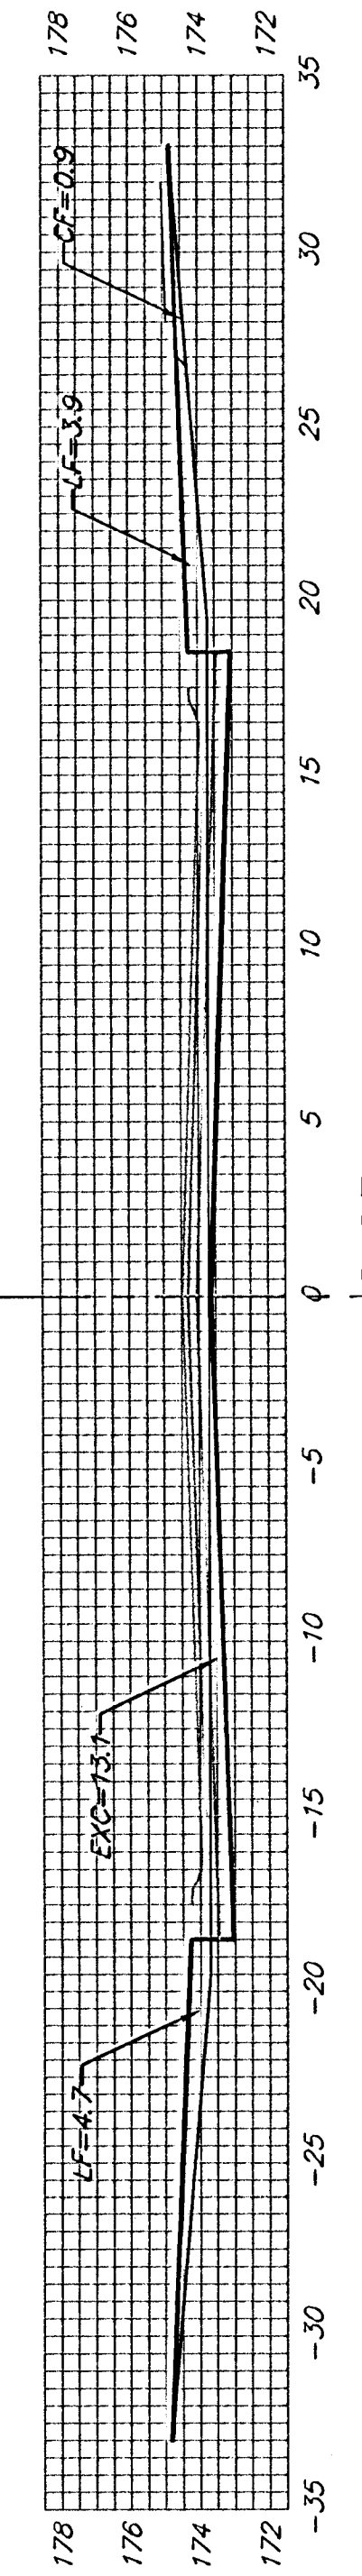


9+43.23

EXC = 21.0
LF = 13.8
CF = 1.4

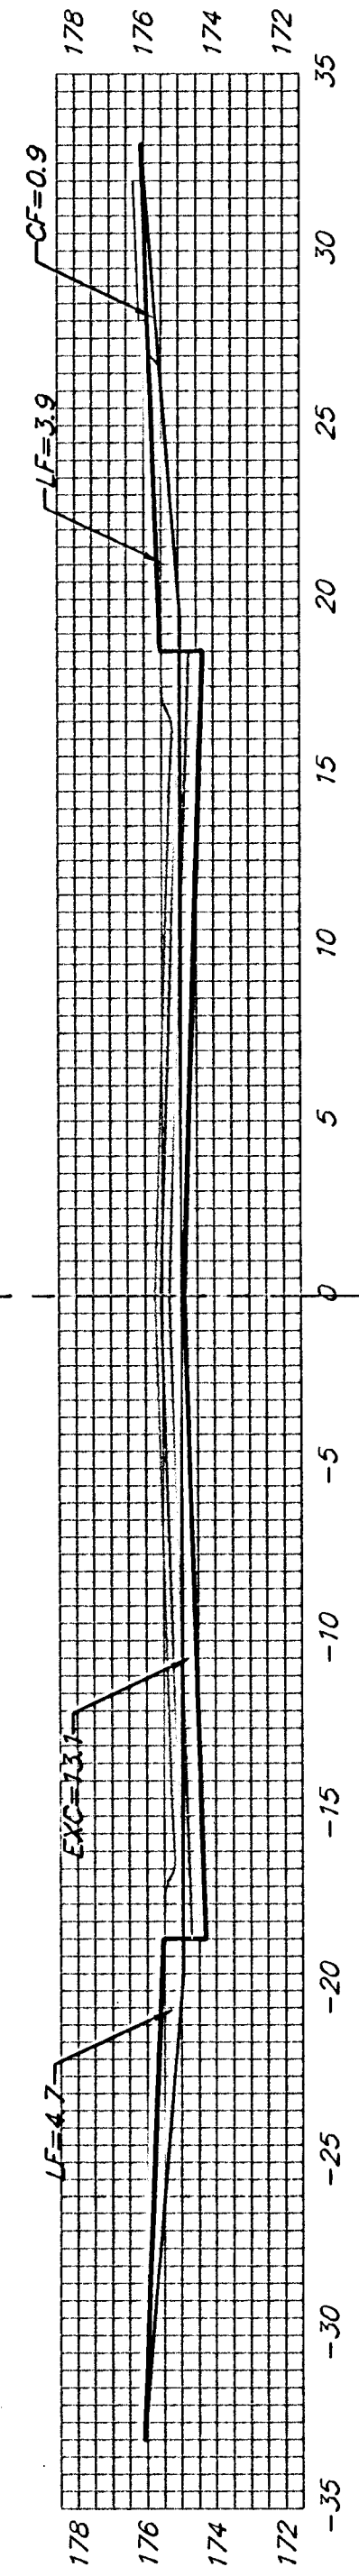


9+00

EXC = 24.3
LF = 15.9
CF = 1.7

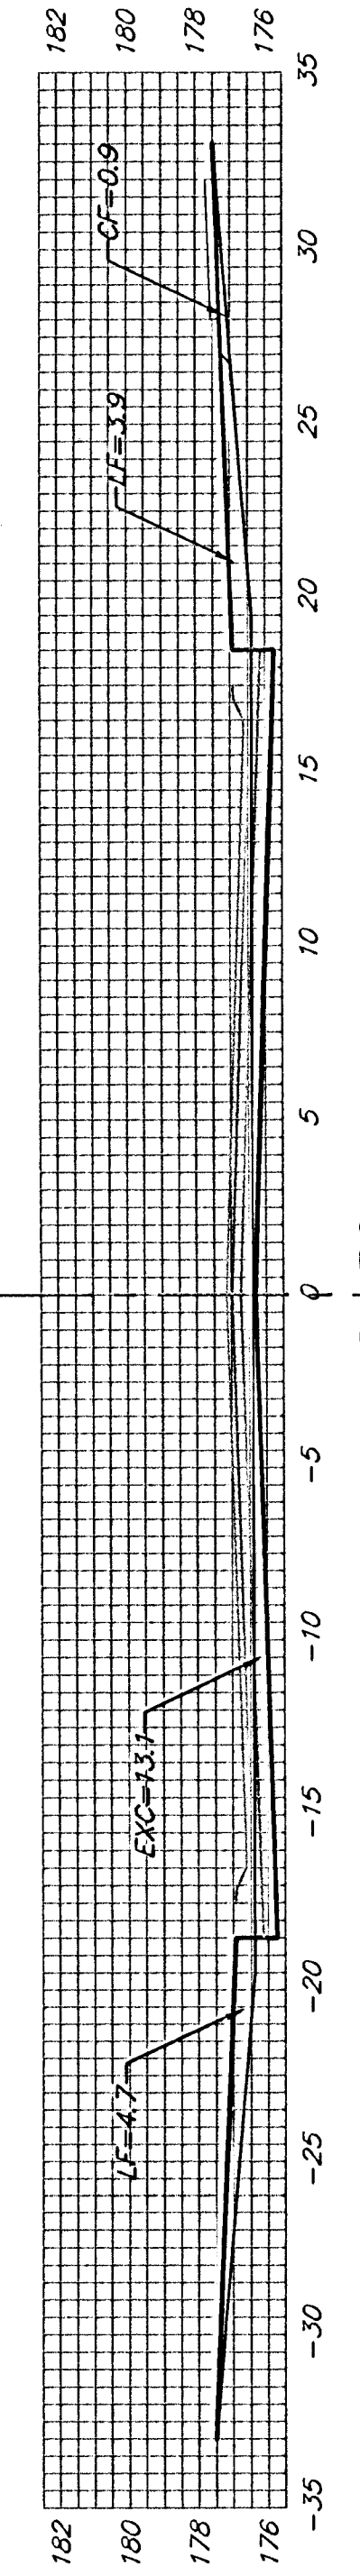


8+50

EXC = 24.3
LF = 15.9
CF = 1.7

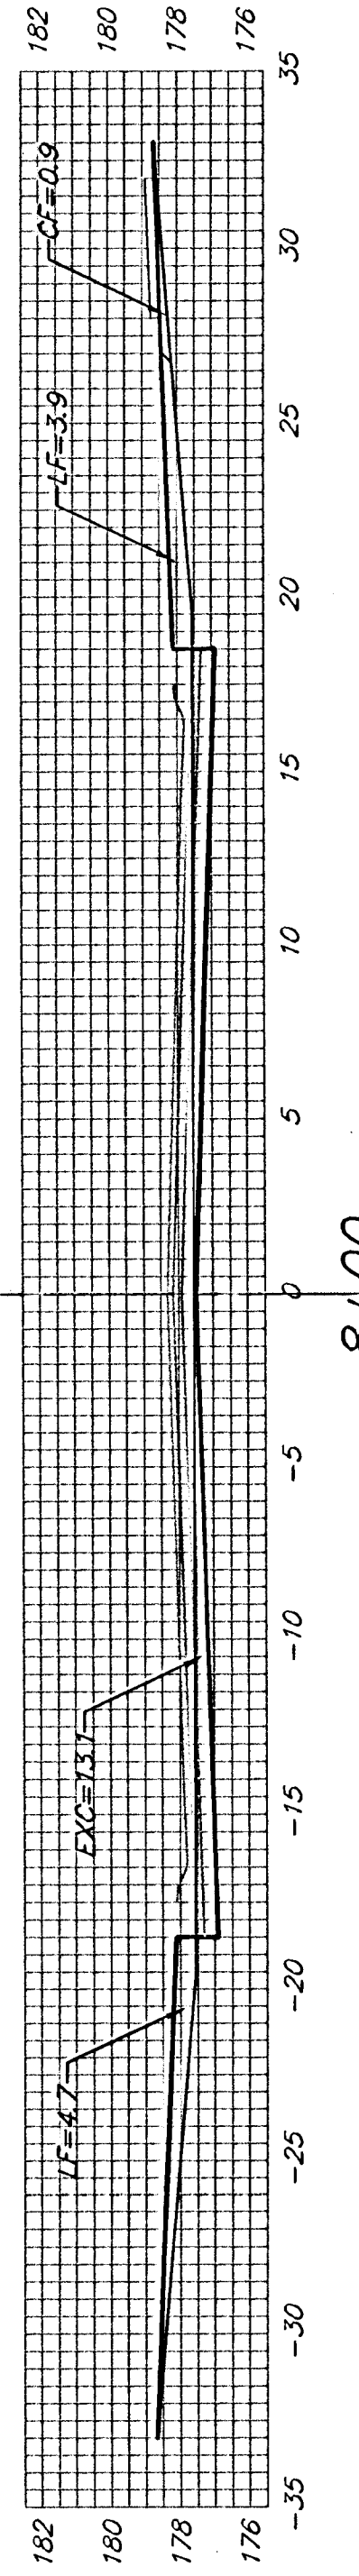


8+00

EXC = 24.3
LF = 15.9
CF = 1.7

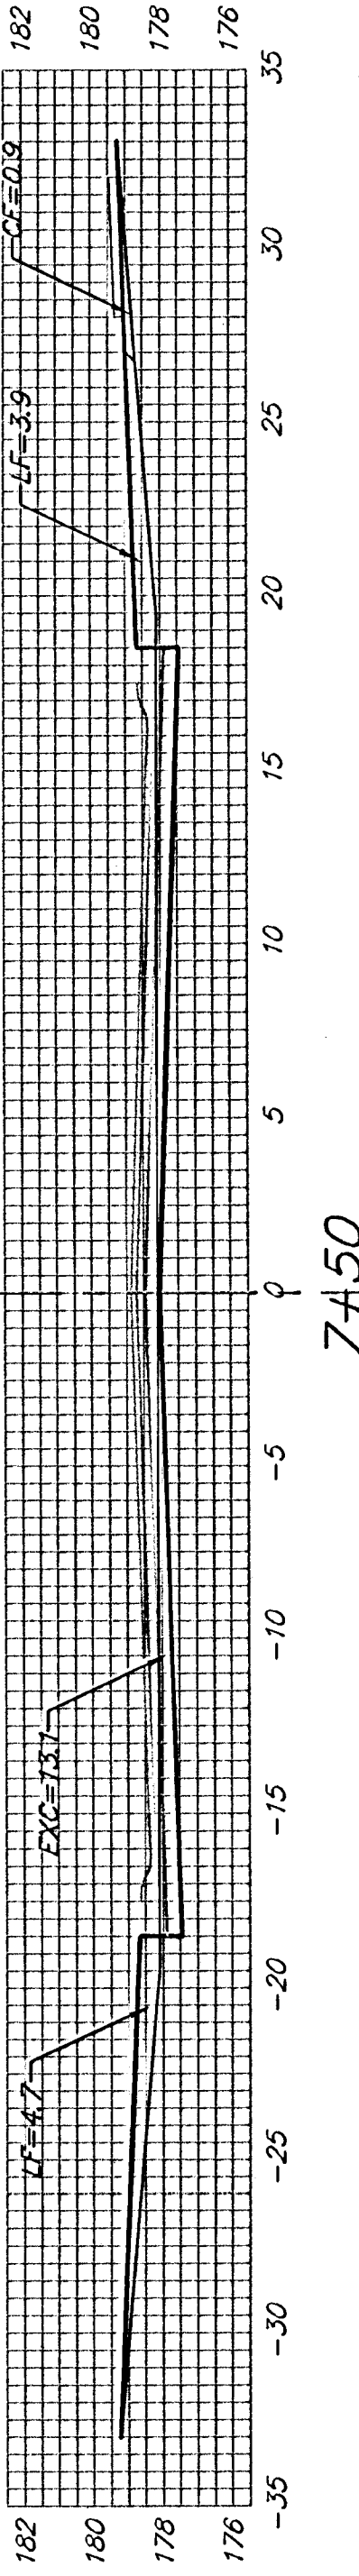


7+50

EXC = 24.3
LF = 15.9
CF = 1.7

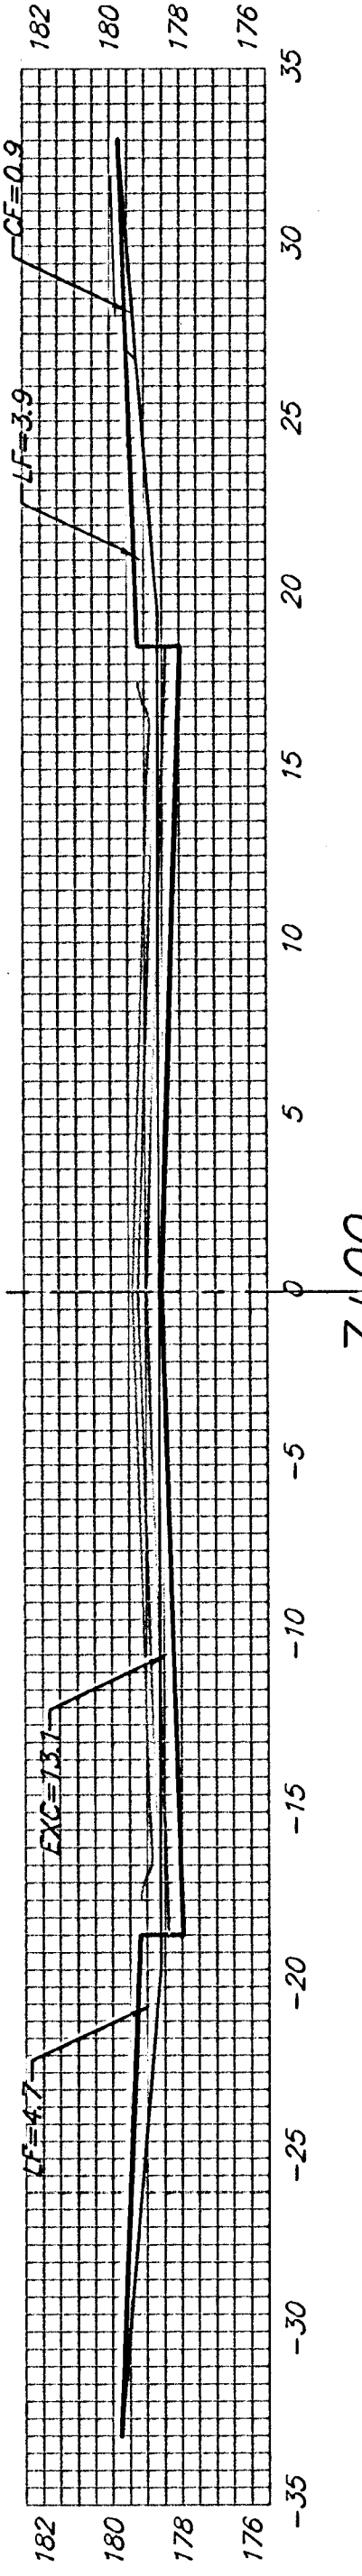


7+00

EXC = 24.3
LF = 15.9
CF = 1.7

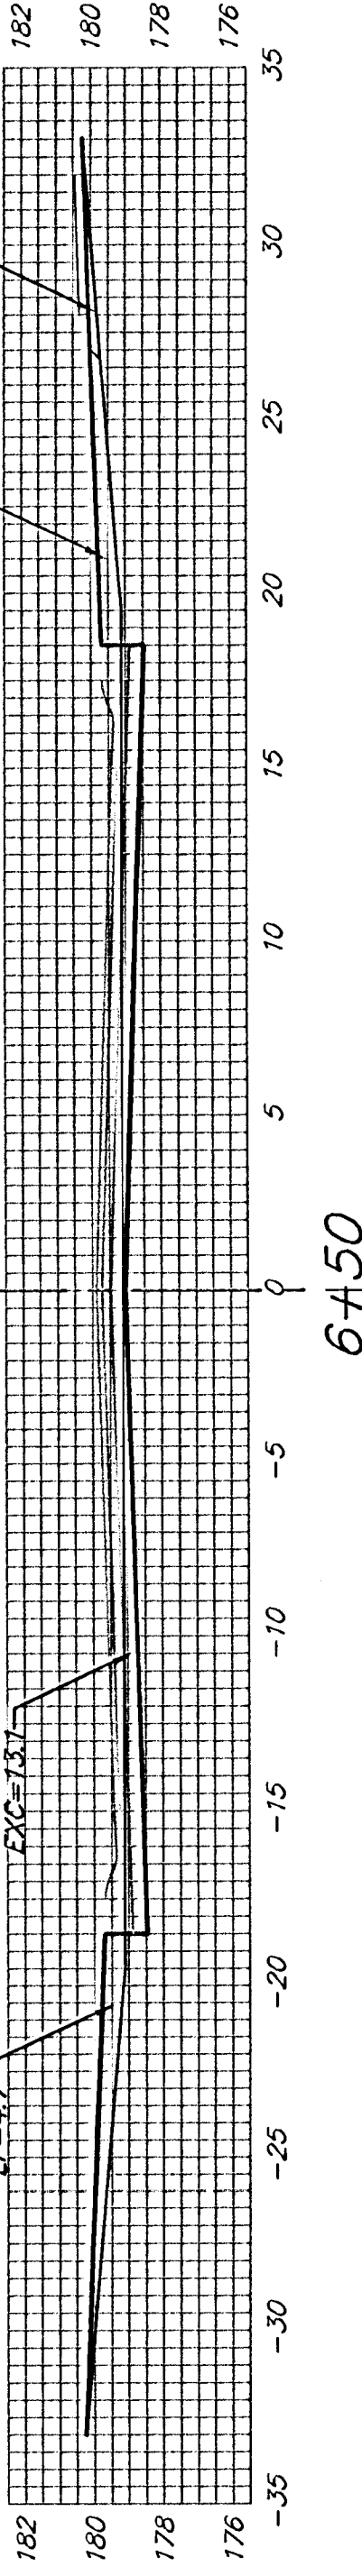


6+50

EXC = 24.3
LF = 15.9
CF = 1.7

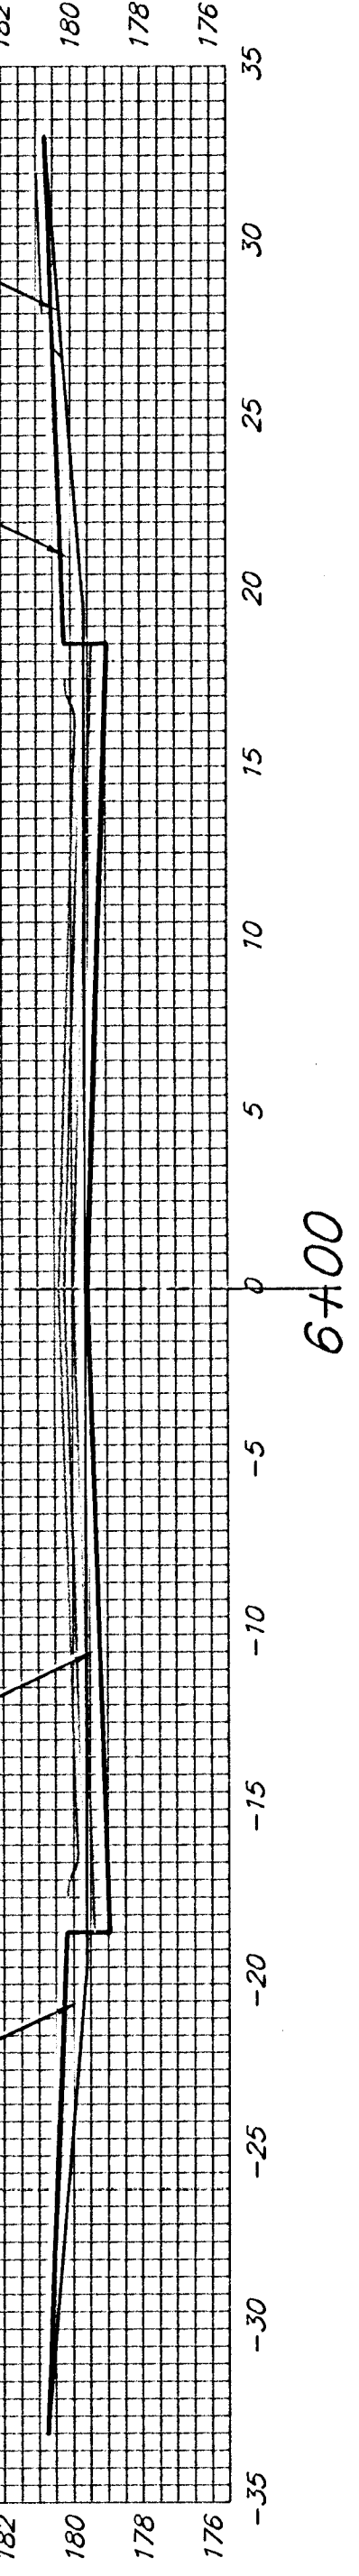

6+00

EXC = 24.3
LF = 15.9
CF = 1.7

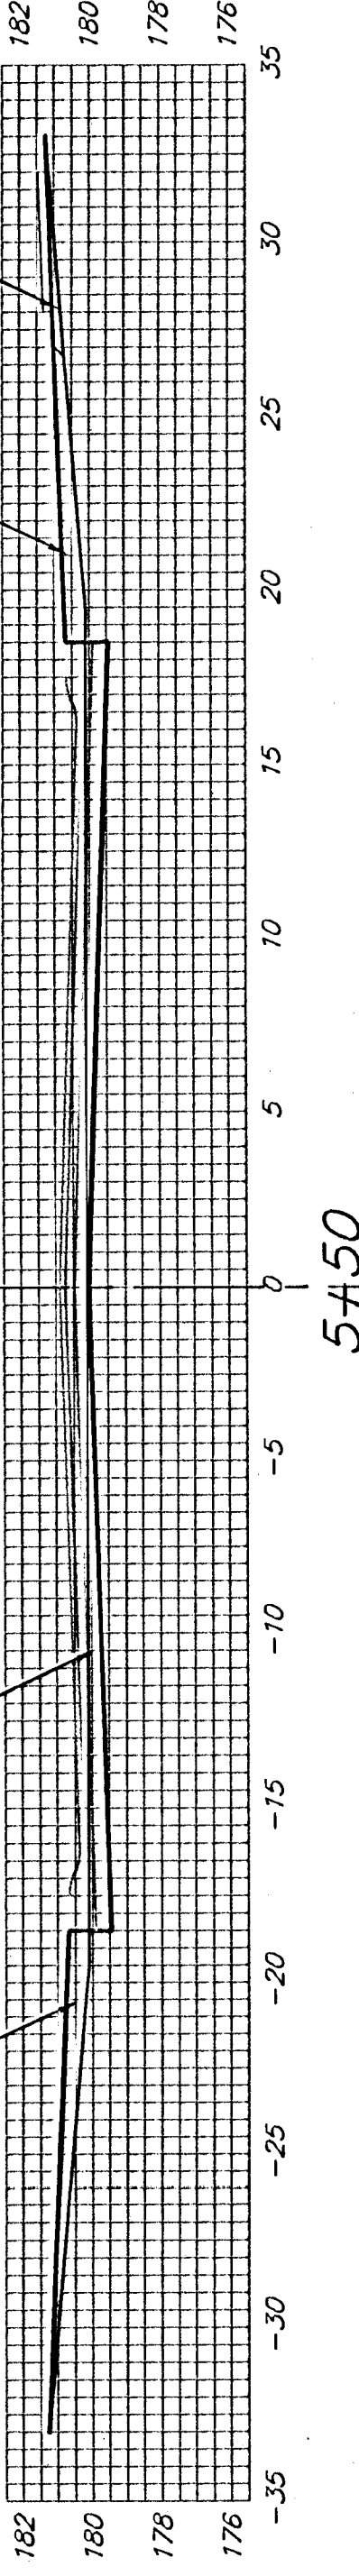

5+50

EXC = 24.3
LF = 15.9
CF = 1.7

BURNING TREE

Q

Sheet Totals:
Excavation = 191.1 C.Y.
Loose Fill = 125.1 C.Y.
Compacted Fill = 13.3 C.Y.



Baughman Company, P.A. 315 Ellis St. Wichita, KS 67211 P 3162627271 F 3162620149
ENGINEERING | SURVEYING | PLANNING | LANDSCAPE ARCHITECTURE
PROJECT NUMBER 472-83973 SHEET 24 OF 30
KnighNorth/XXS 0407E848