



CL

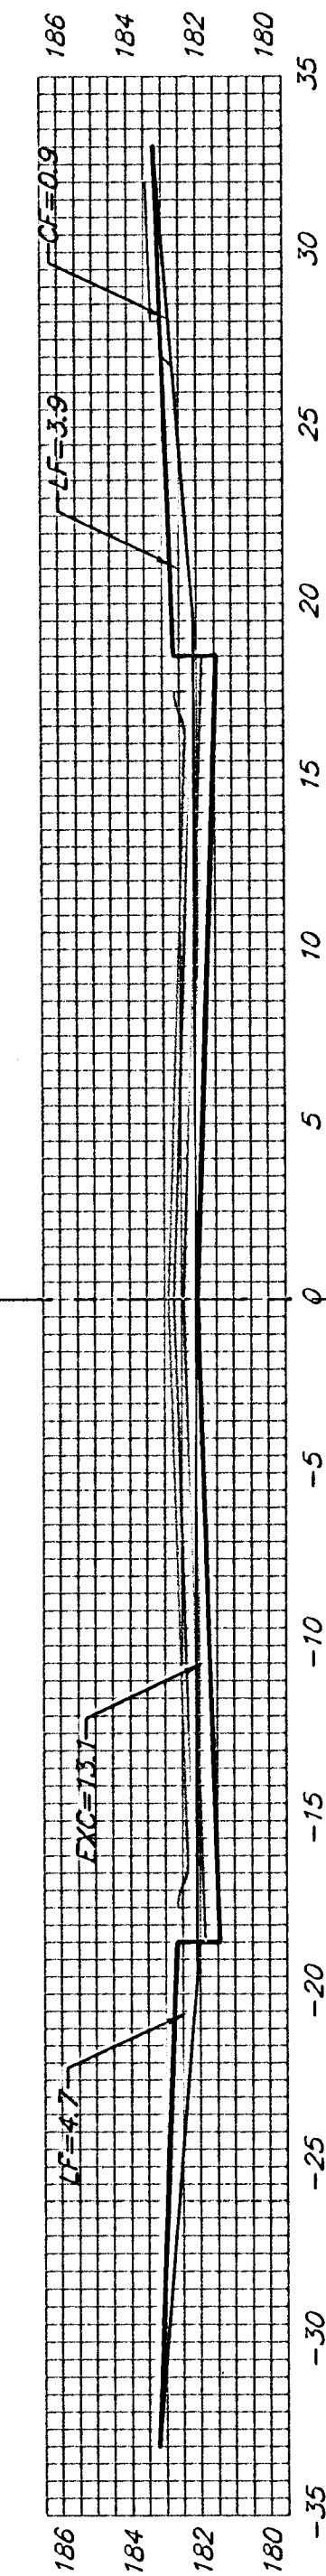


10+47.10

EXC = 22.9
LF = 15.0
CF = 1.6

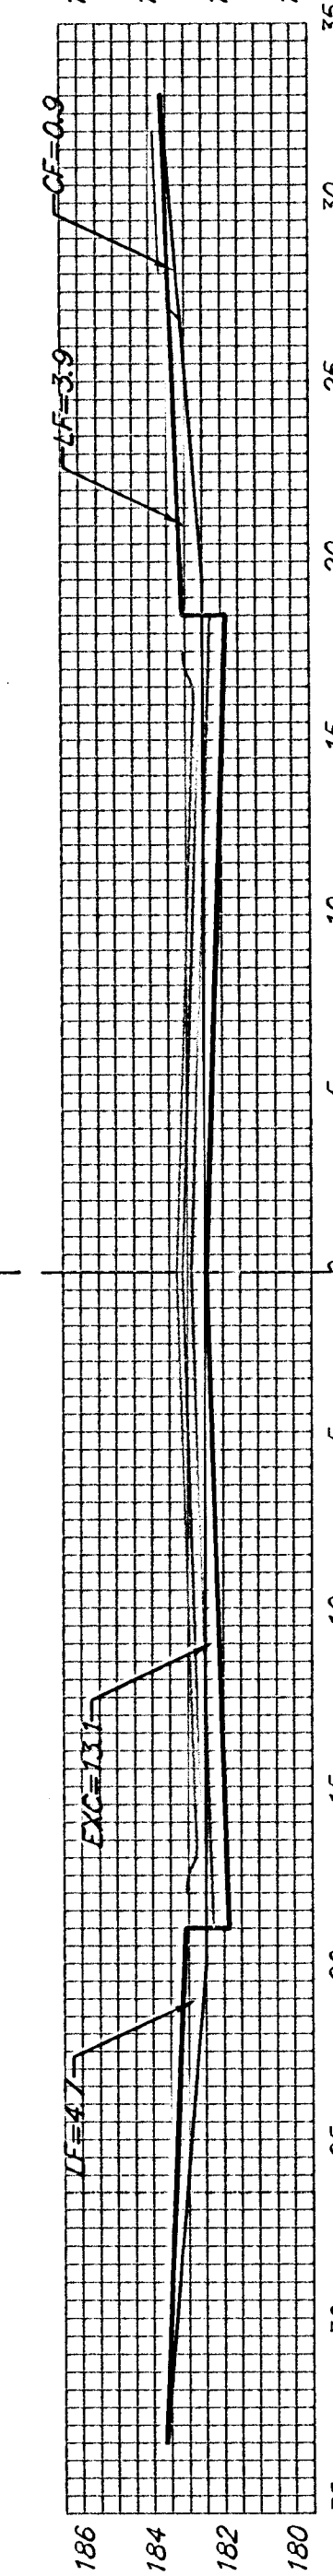


10+00

EXC = 24.3
LF = 15.9
CF = 1.7

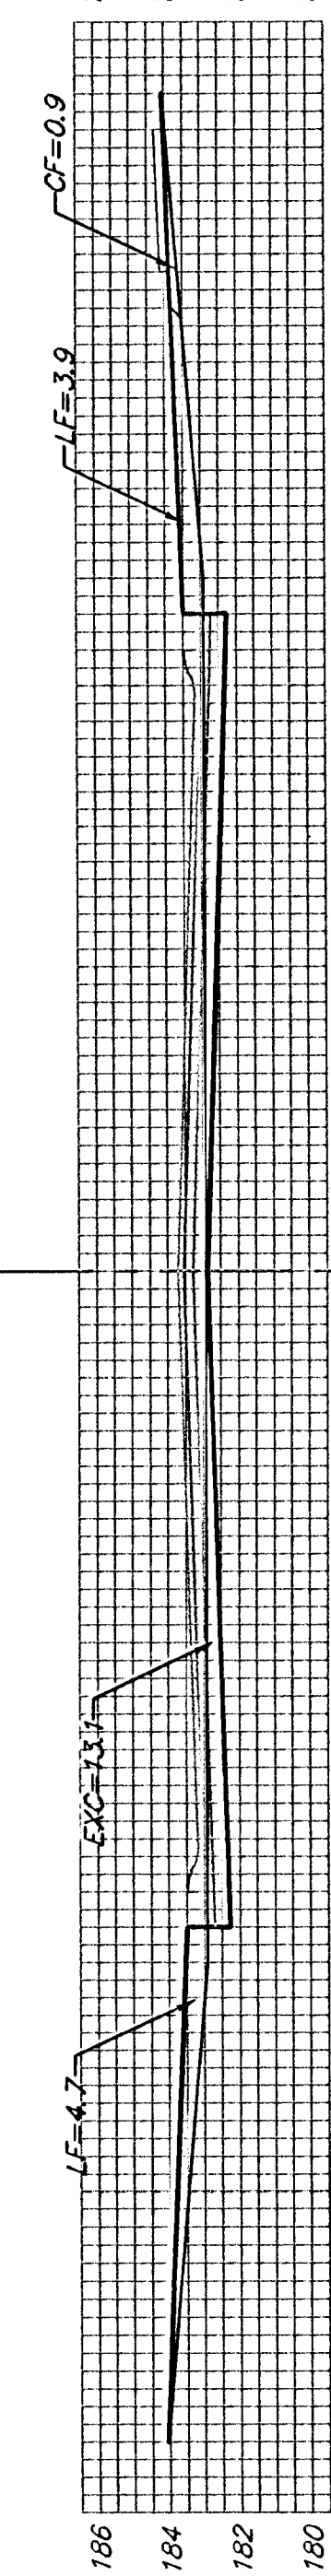


9+50

EXC = 24.3
LF = 15.9
CF = 1.7

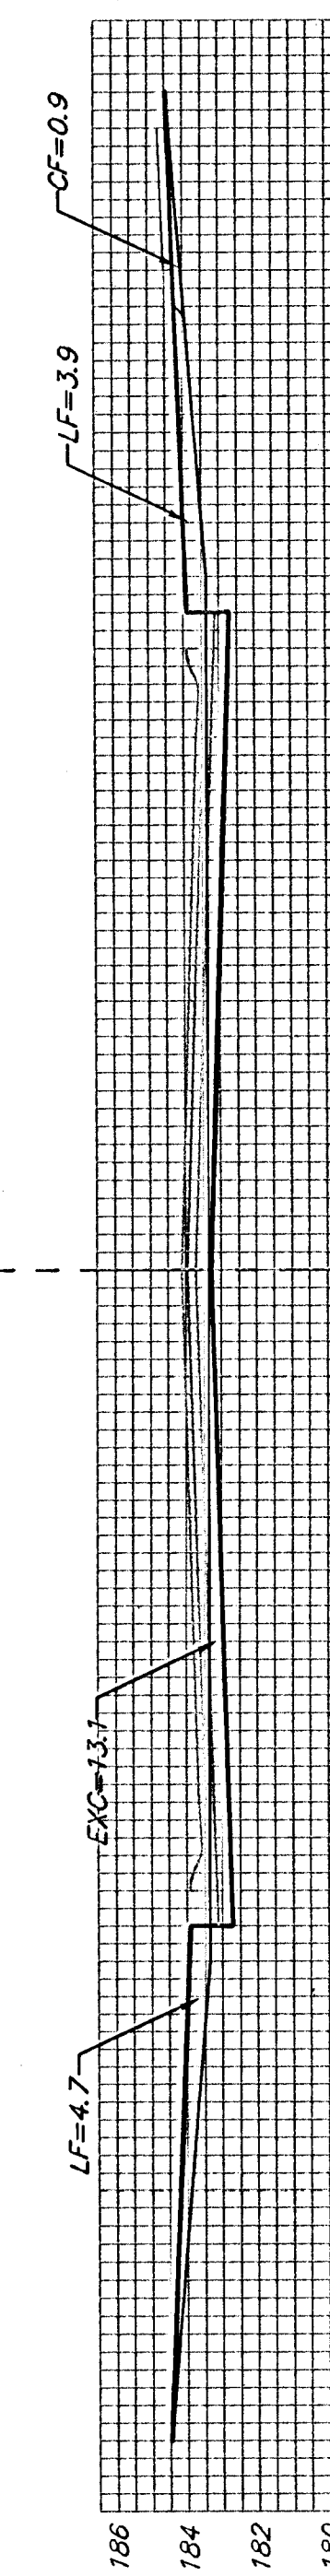


9+00

EXC = 24.3
LF = 15.9
CF = 1.7

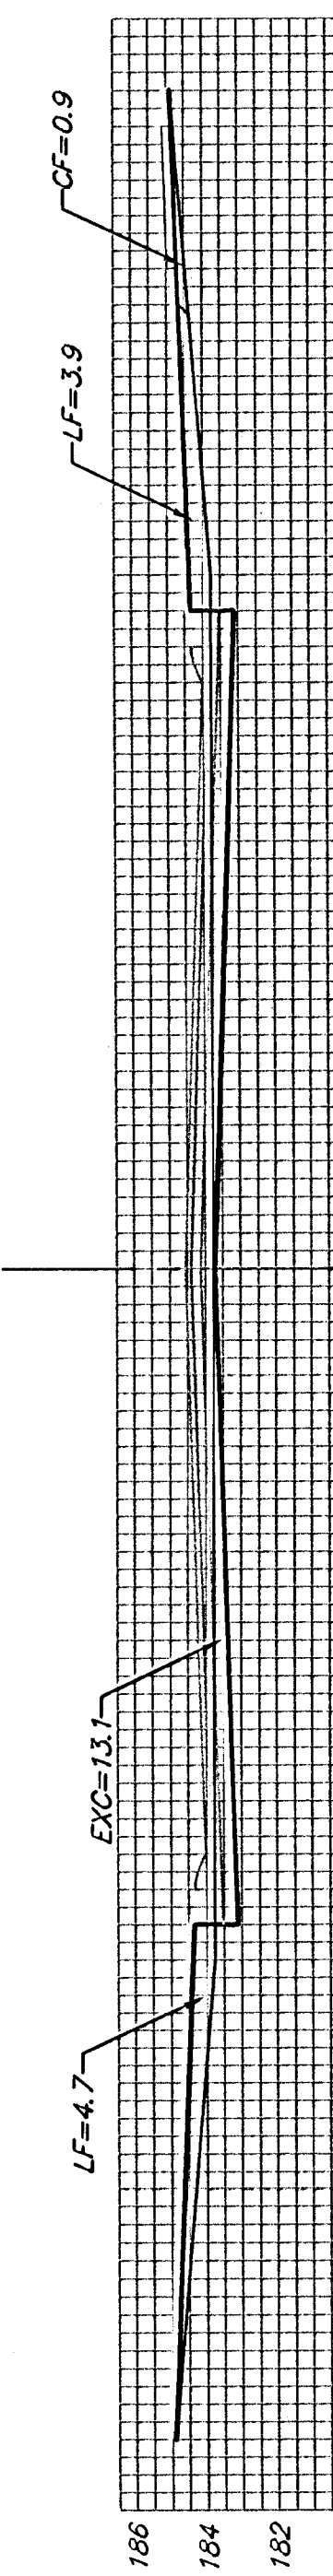


8+50

EXC = 24.3
LF = 15.9
CF = 1.7

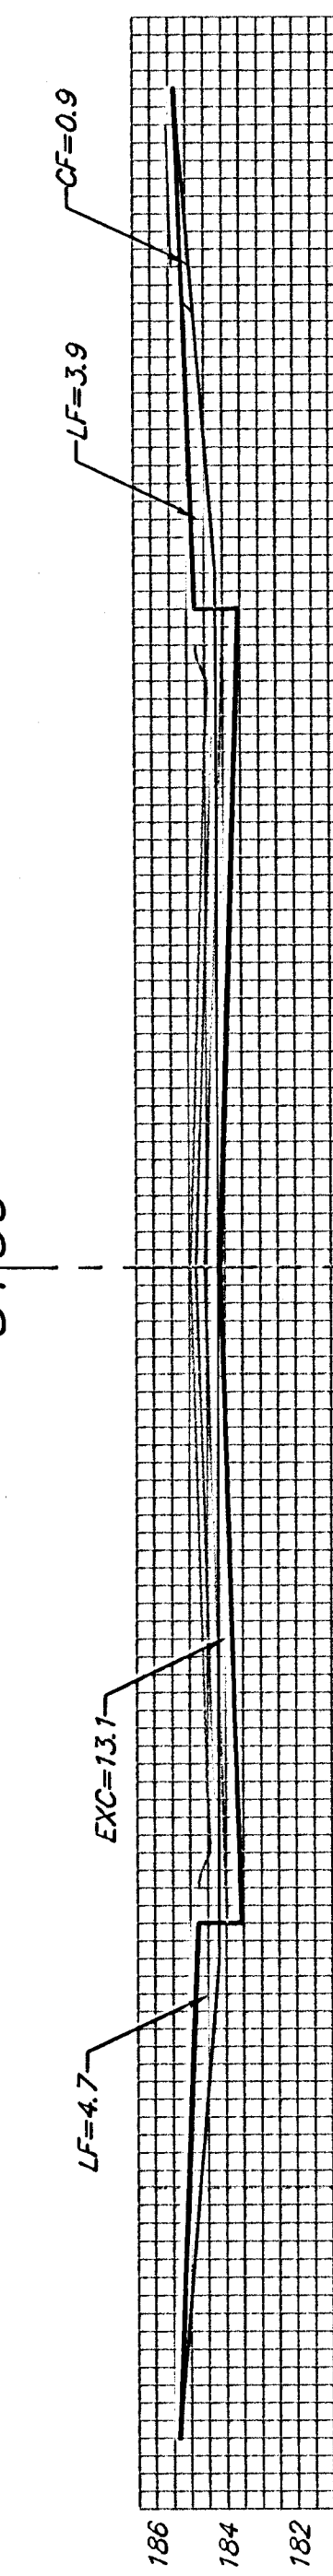


8+00

EXC = 24.3
LF = 15.9
CF = 1.7

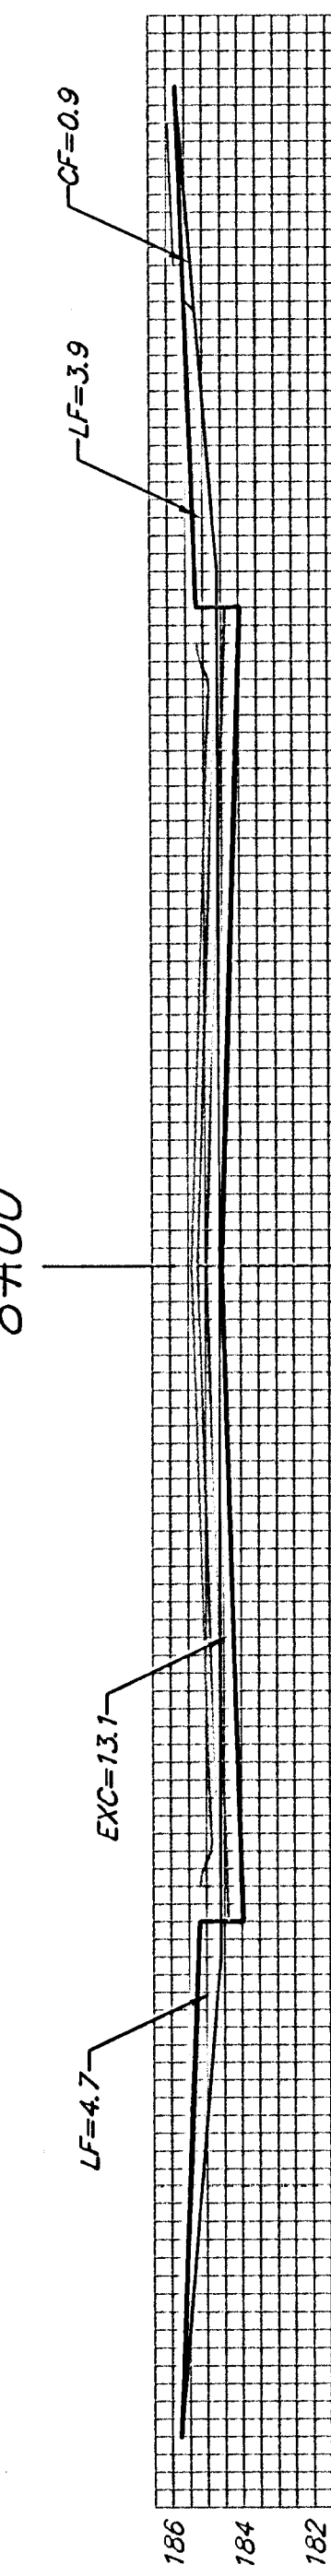


7+50

EXC = 24.3
LF = 15.9
CF = 1.7

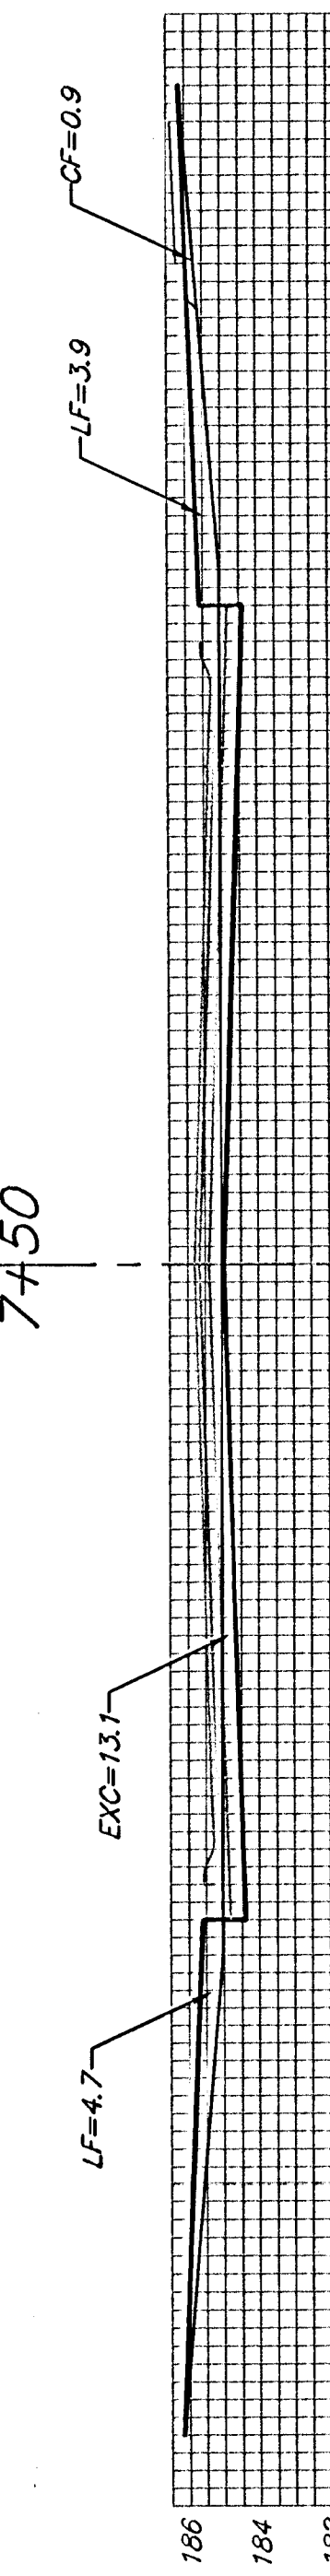

7+00

EXC = 9.4
LF = 6.2
CF = 0.6

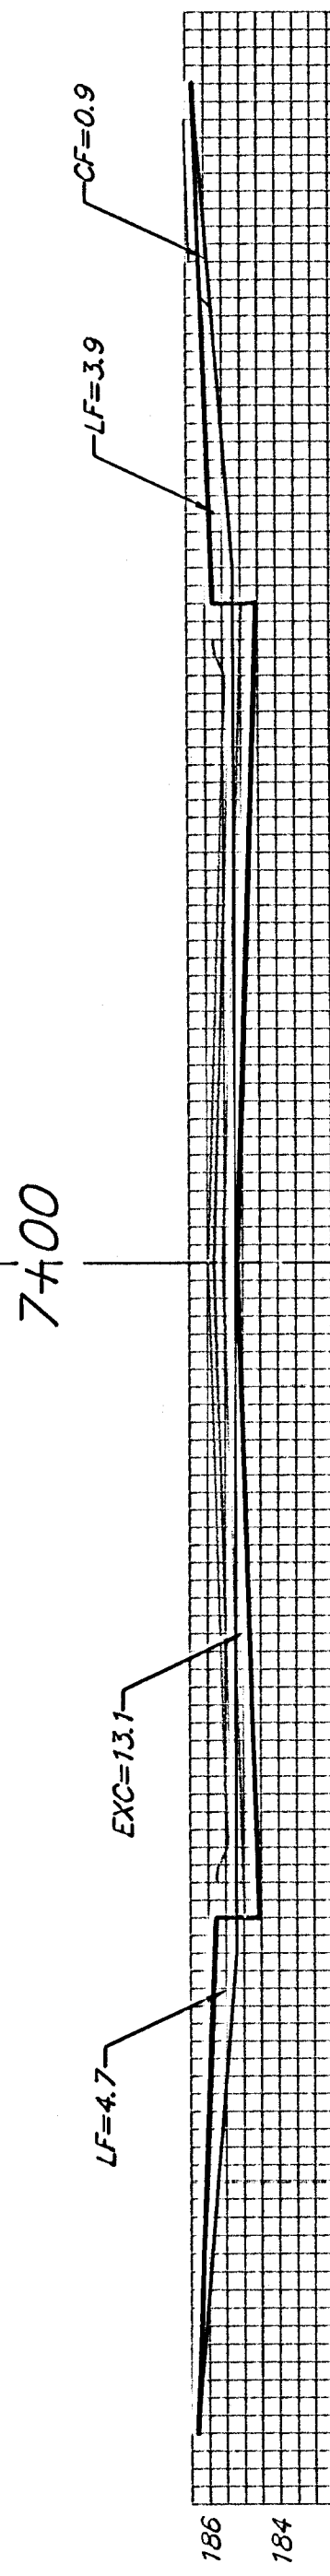

6+80.60

22ND ST. N.

CL

Sheet Totals:

Excavation = 178.1 C.Y.
Loose Fill = 116.6 C.Y.
Compacted Fill = 12.4 C.Y.



Baughman Company, P.A. 315 Ellis St. Wichita, KS 67211 P 316-262-7271 F 316-262-0149	
ENGINEERING SURVEYING PLANNING LANDSCAPE ARCHITECTURE	
PROJECT NUMBER	SHEET
472-83973	26 OF 30
KrugNorth/JS7	0407-E848