
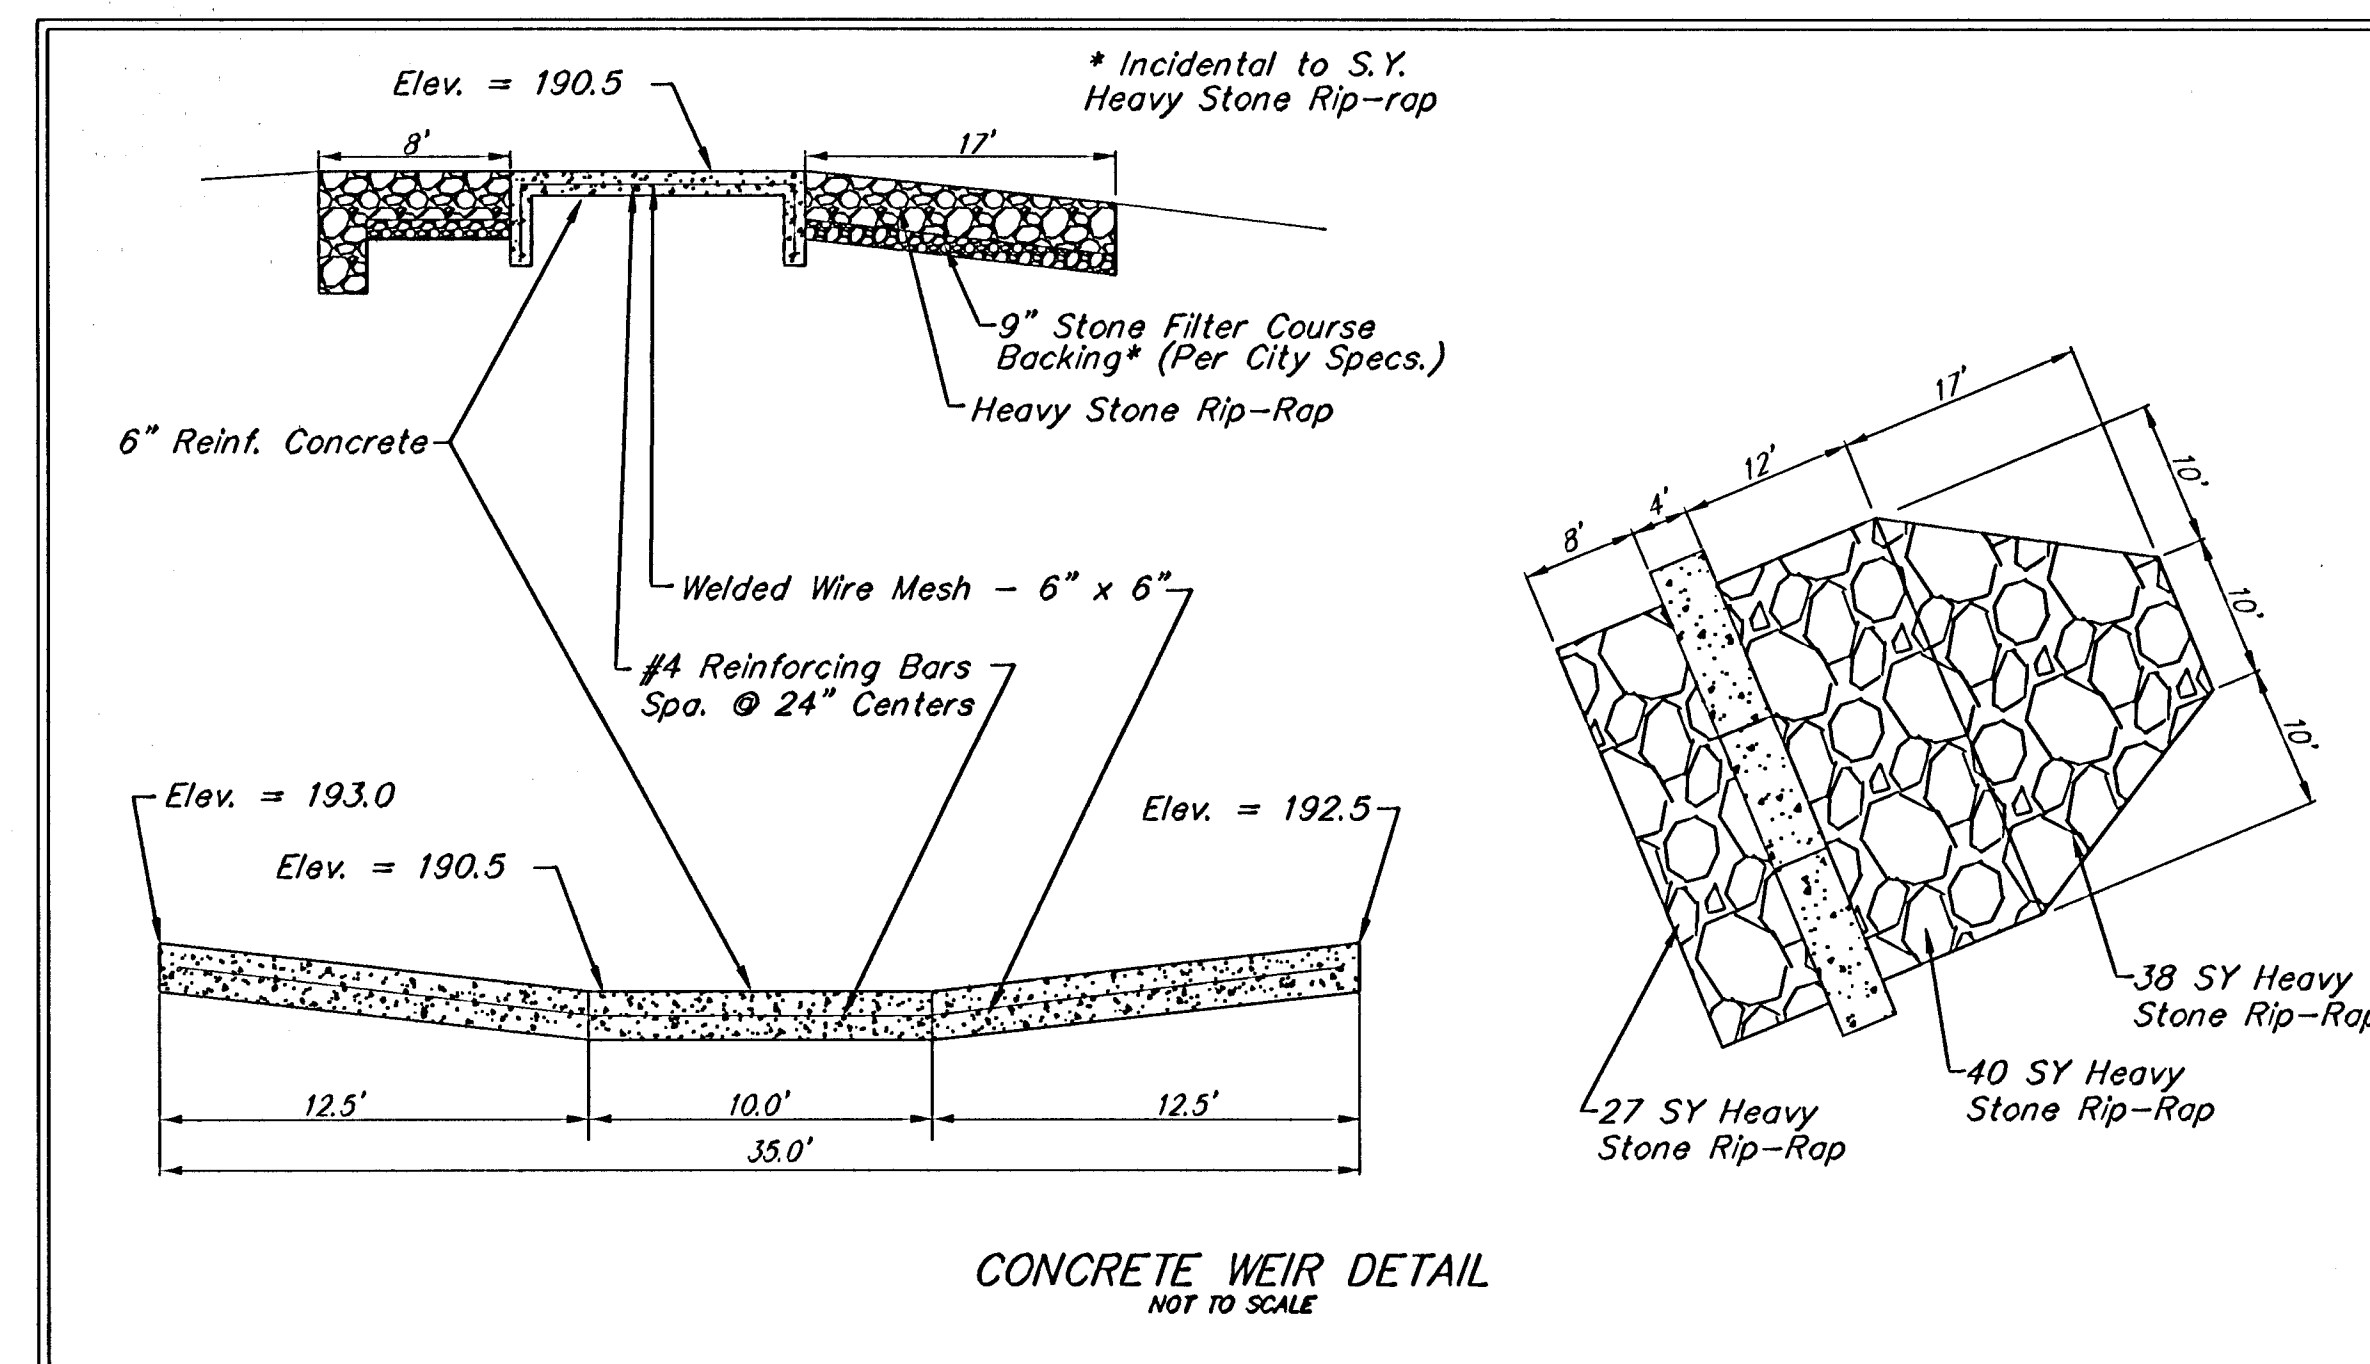
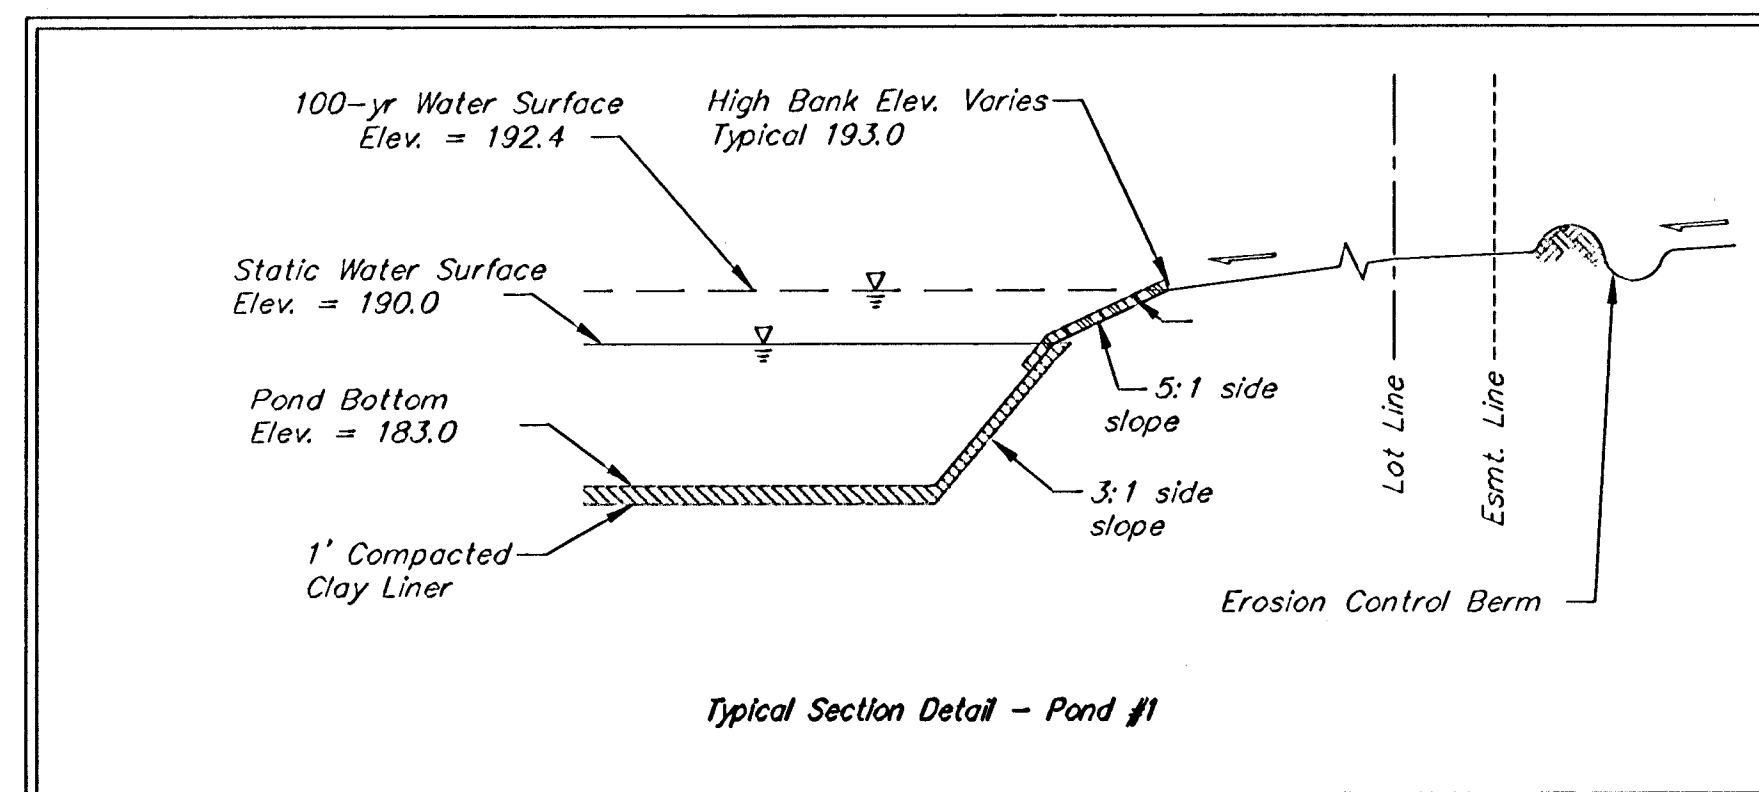


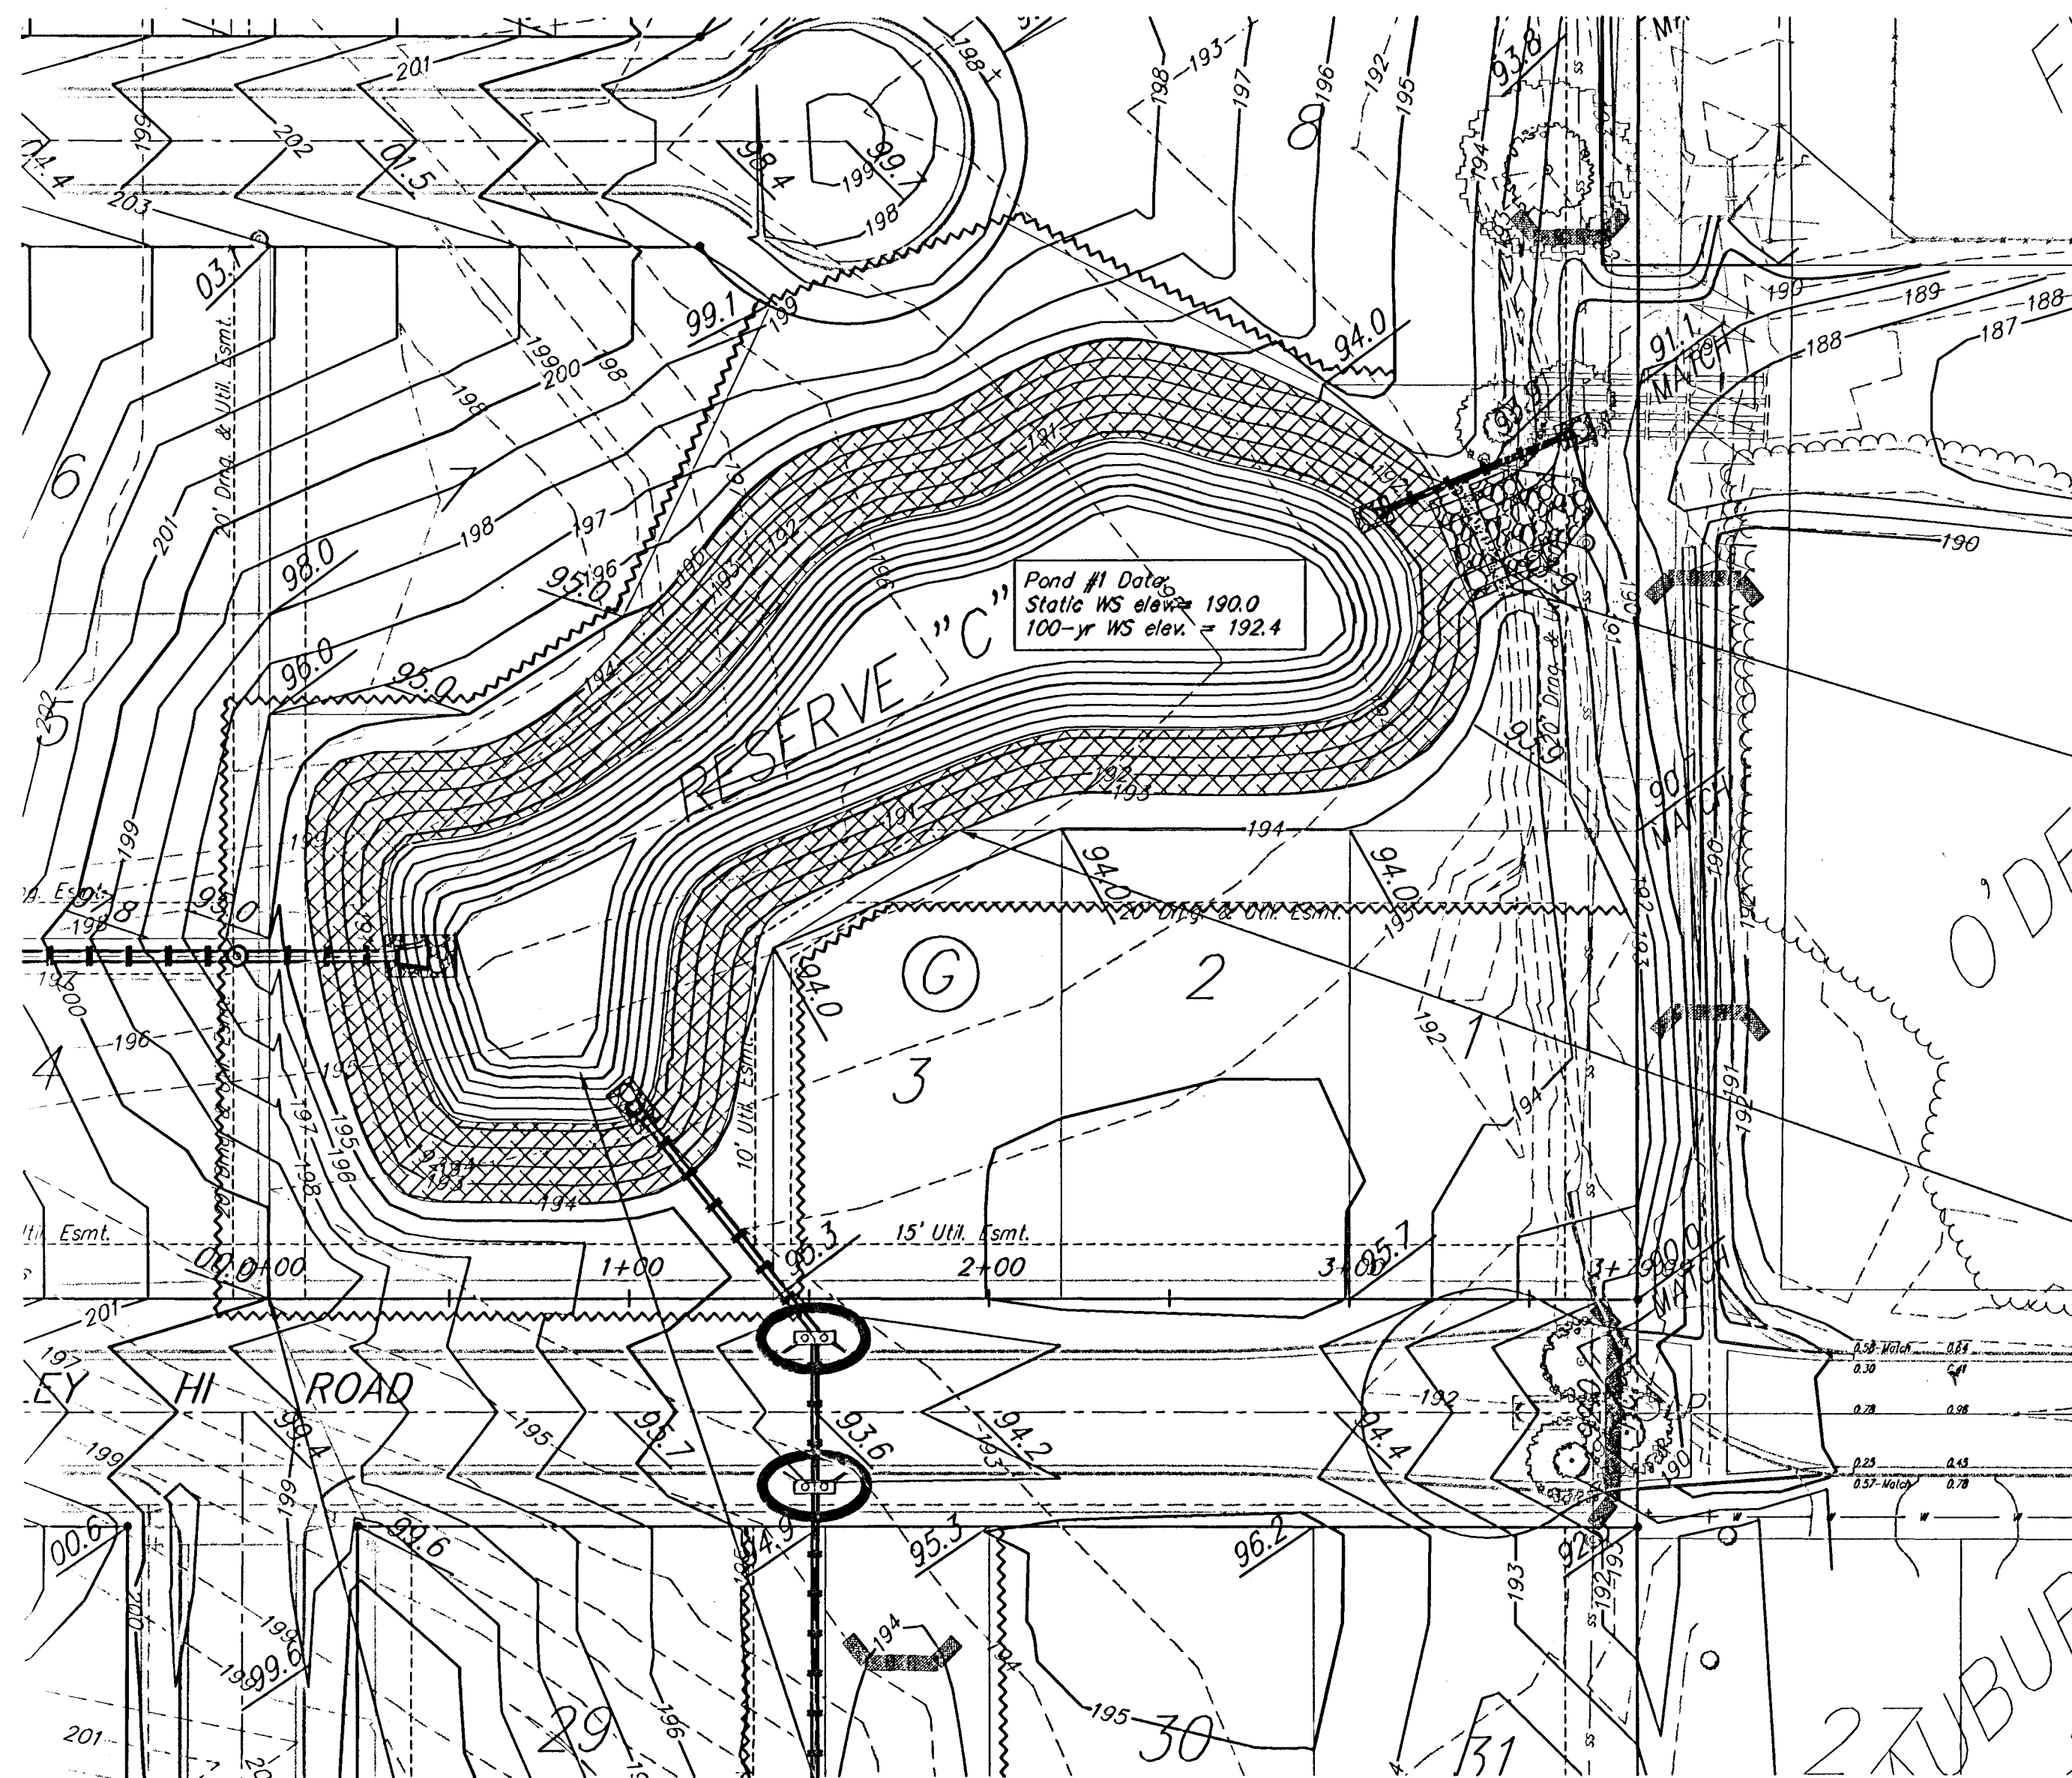

Scale: 1" = 40'

		AUBURN HILLS 16TH ADDITION POND #1 STORM WATER DRAIN #278	
Baughman Company, P.A. 315 Elm St. Wichita, KS 67211 P 3162627271 F 316262149 ENGINEERING SURVEYING PLANNING LANDSCAPE ARCHITECTURE			
PROJECT NUMBER 4684492	DESIGN AEG	DRAWN RDM	DATE 03/08/2006
REVISIONS	SCALE NOTED SHEET		
8 OF 47			AUBURN HILLS 16TH/SWD/POND_1