



TYPICAL MASS GRADING DETAIL

STREET R/W GRADING

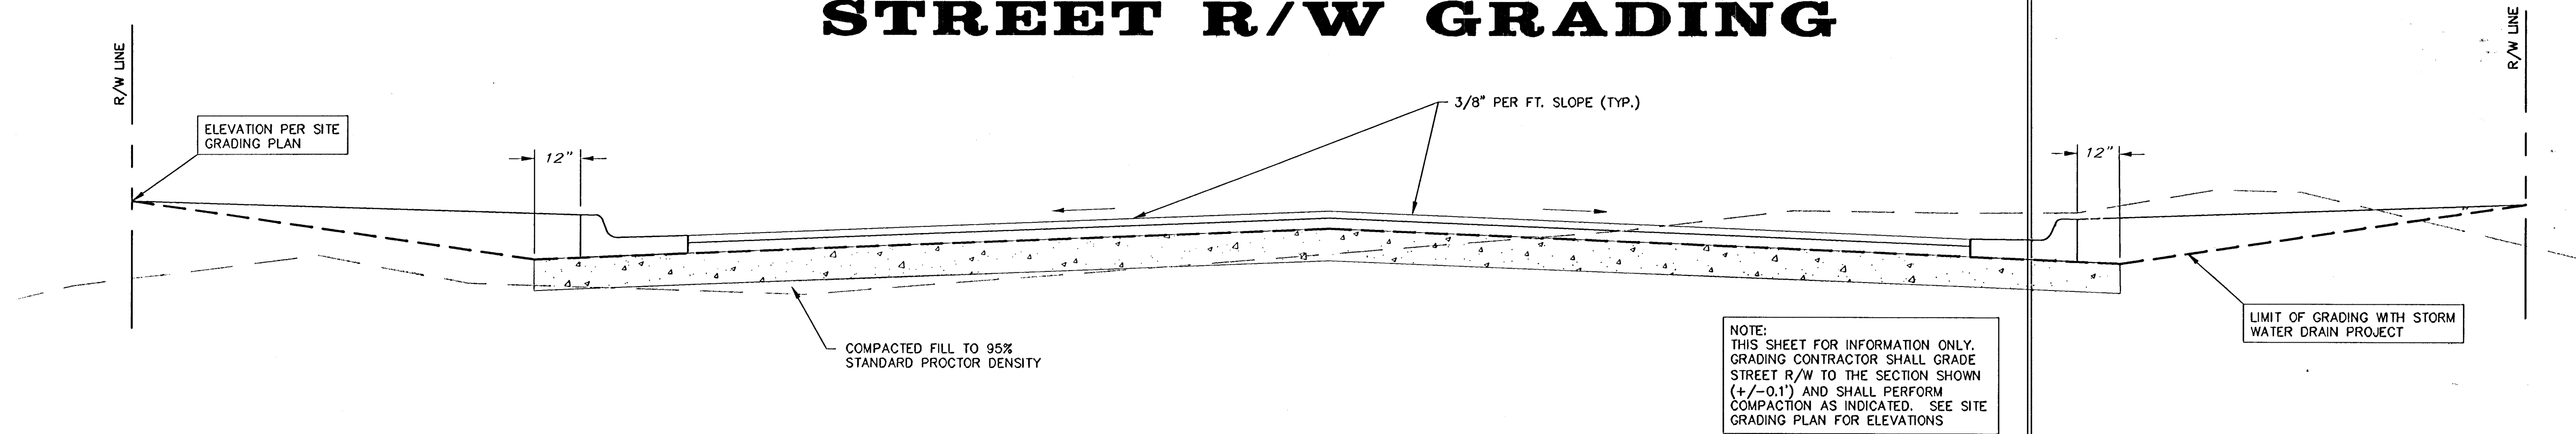


LOT FILL GRADING

INTERIOR PLATTED LOT SECTION

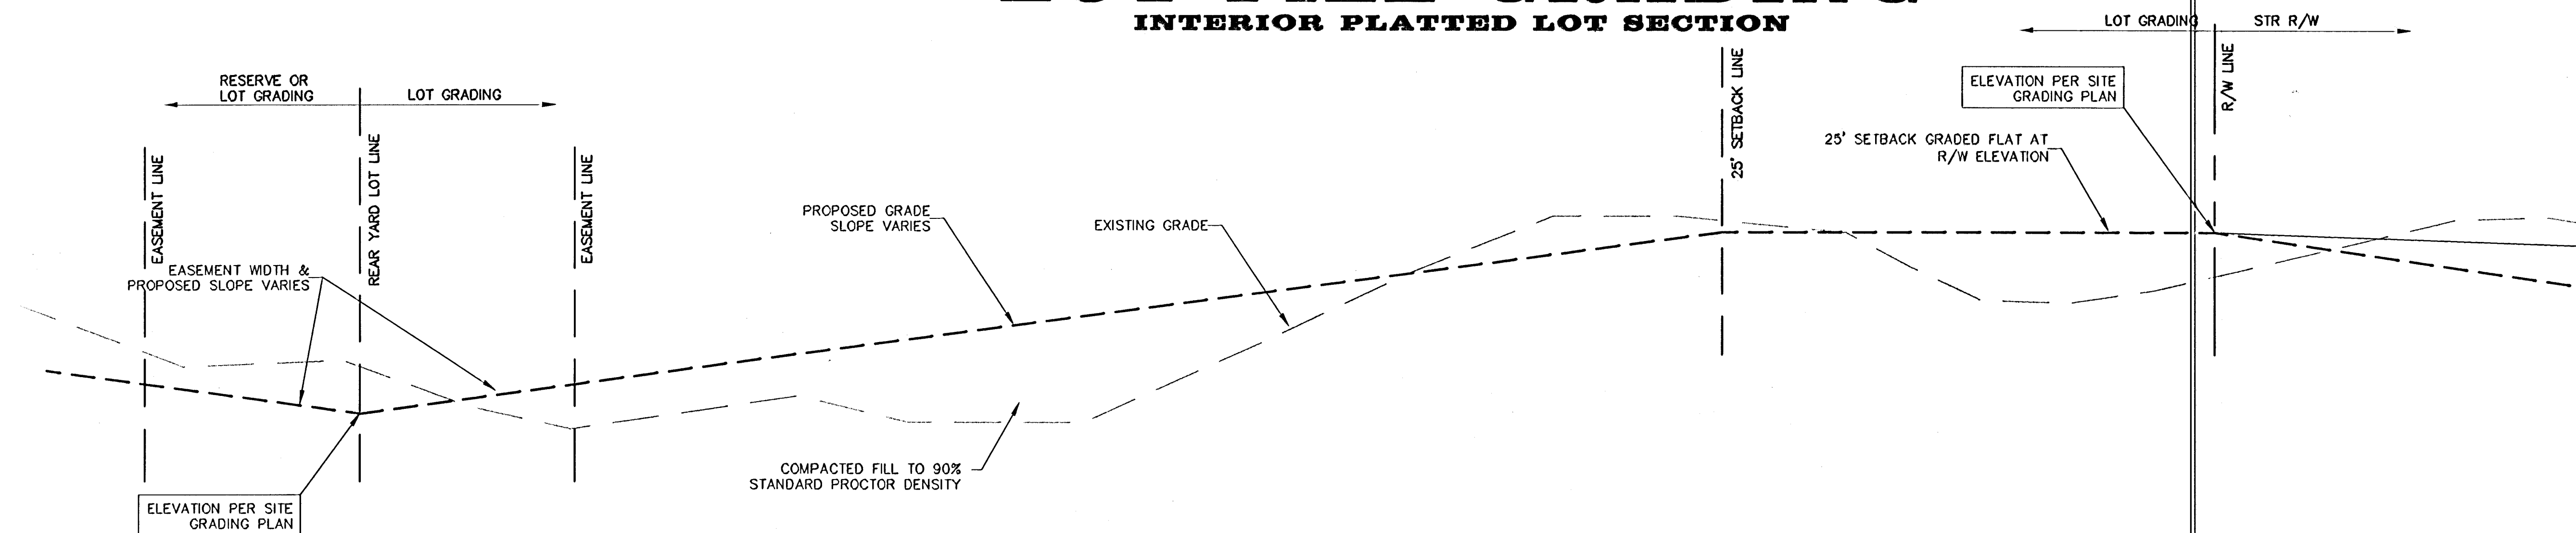

EXTERIOR PLATTED LOT SECTION

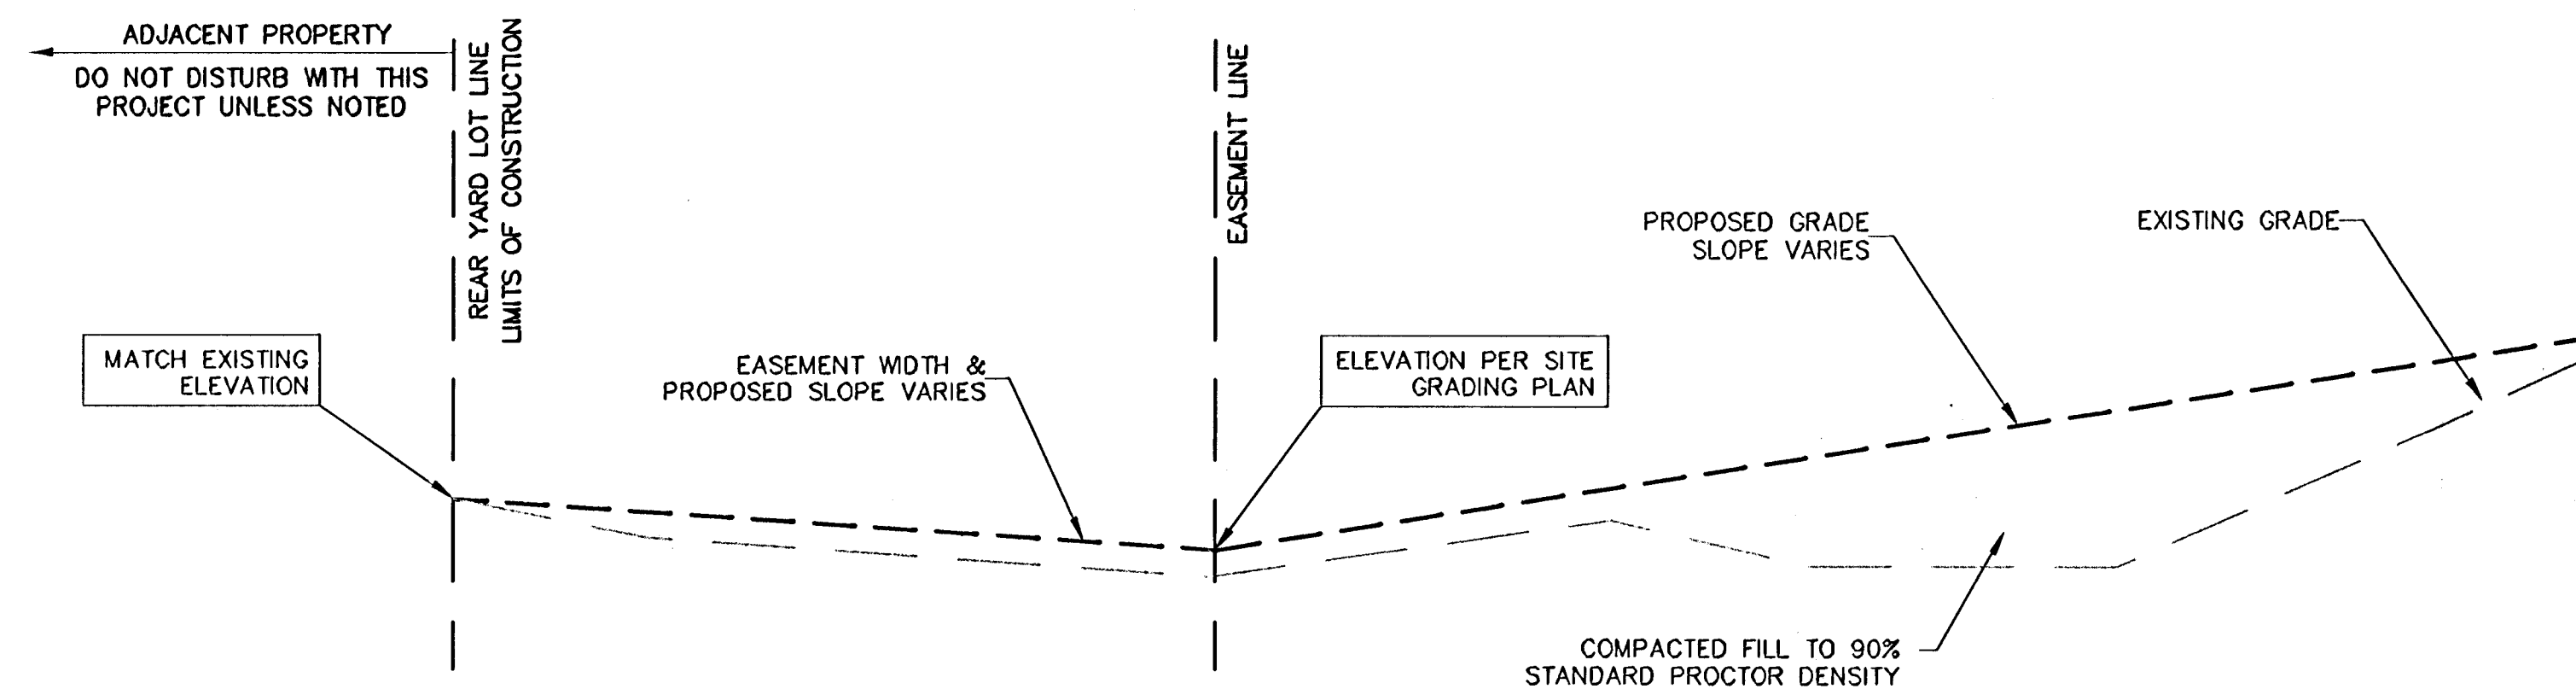

NOTE:
GRADING CONTRACTOR SHALL GRADE
LOTS TO THE SECTION SHOWN
(+/-0.2') AND SHALL PERFORM
COMPACTION AS INDICATED. SEE SITE
GRADING PLAN FOR ELEVATIONS

Baughman		MASS GRADING TYPICAL SECTION	
Baughman Company, P.A. 315 Elm St. Woburn, MA 01801 P. 316.262.7171 F. 316.262.0149 ENGINEERING SURVEYING PLANNING LANDSCAPE ARCHITECTURE			
PROJECT NUMBER 46884092		DESIGN C.O.W.	DRAWN STAFF
REVISIONS		APPROVED	DATE 03/08/2006
SCALE NONE		SHEET 21 OF 47	
LA\Detail\35rock.dwg			