


SEWER SERVICE TABLE

NUMBER	TYPE	LOCATION			FOR INFORMATION ONLY		
		LOT NO.	BLOCK NO.	LINE NO.	STATION DIRECTION	APPROXIMATE LENGTH 4" PIPE	
					VERTICAL	HORIZONTAL	
25	8" X 4" Tee Saddle	1 45	2	5	0+00/L	21' 6"	11'
26	8" X 4" Tee Saddle	2 48	2	5	1+00/L	06' 8"	16'
27	8" X 4" Tee Saddle	3 47	2	5	1+00/L	88' 9"	18'
28	8" X 4" Tee Saddle	4 48	2	5	2+00/L	59' 10"	12'
29	8" X 4" Tee Saddle	5 49	2	5	3+00/L	48' 11"	10'
30	8" X 4" Tee Saddle	6 50	2	5	4+00/L	42' 9"	10'
31	8" X 4" Tee Saddle	7 51	2	5	5+00/L	32' 8"	10'
32	8" X 4" Tee Saddle	8 58	2	5	6+11/L	7'	10'
33	8" X 4" Tee Saddle	9 57	2	5	6+00/L	88.5' 6"	10'
34	4" MH Riser	26 38	1	5	8+26/R	5'	14'
35	4" MH Riser	25 38	1	5	8+26/L	5'	19'


NOTE: Vertical Riser Pipe shall be extended to 2' minimum above ground water elevation and 4' maximum below proposed ground elevation.

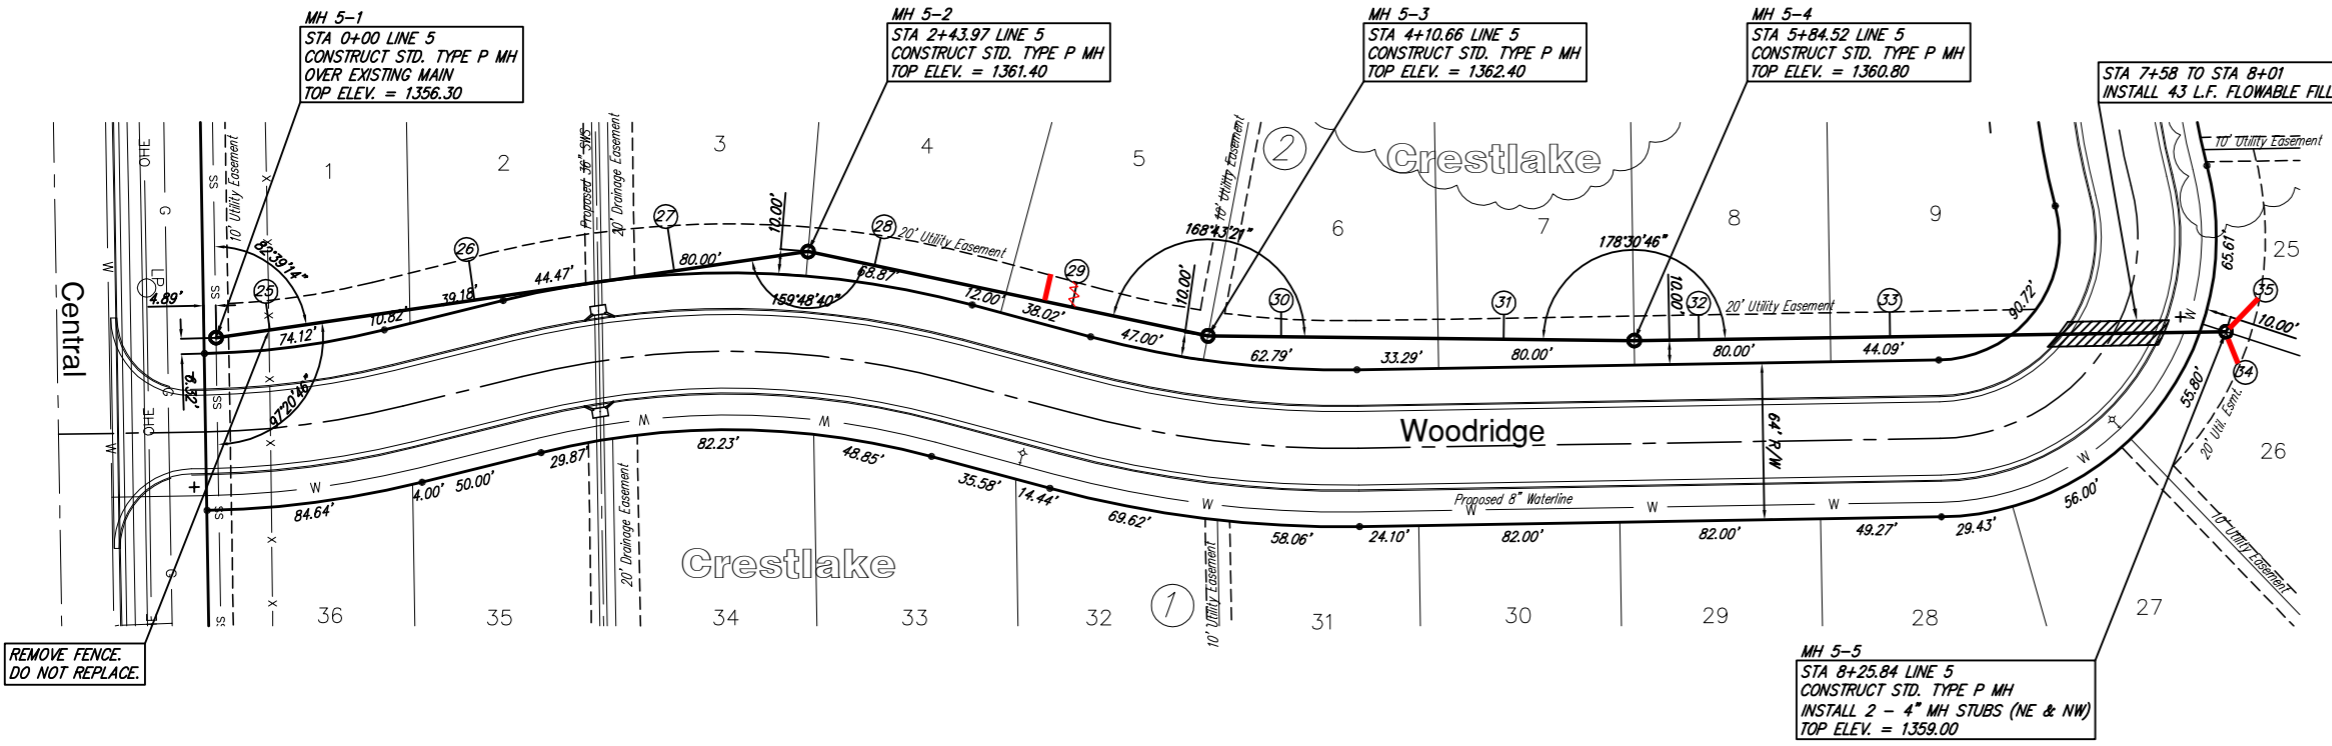

NOTE: ALL FRONT-LOADED SEWER BACKFILL SHALL BE SAND FLUSHED AND VIBRATED.



SCALE 1" = 40' HORIZ.
1" = 5' VERT.
IRON = ●

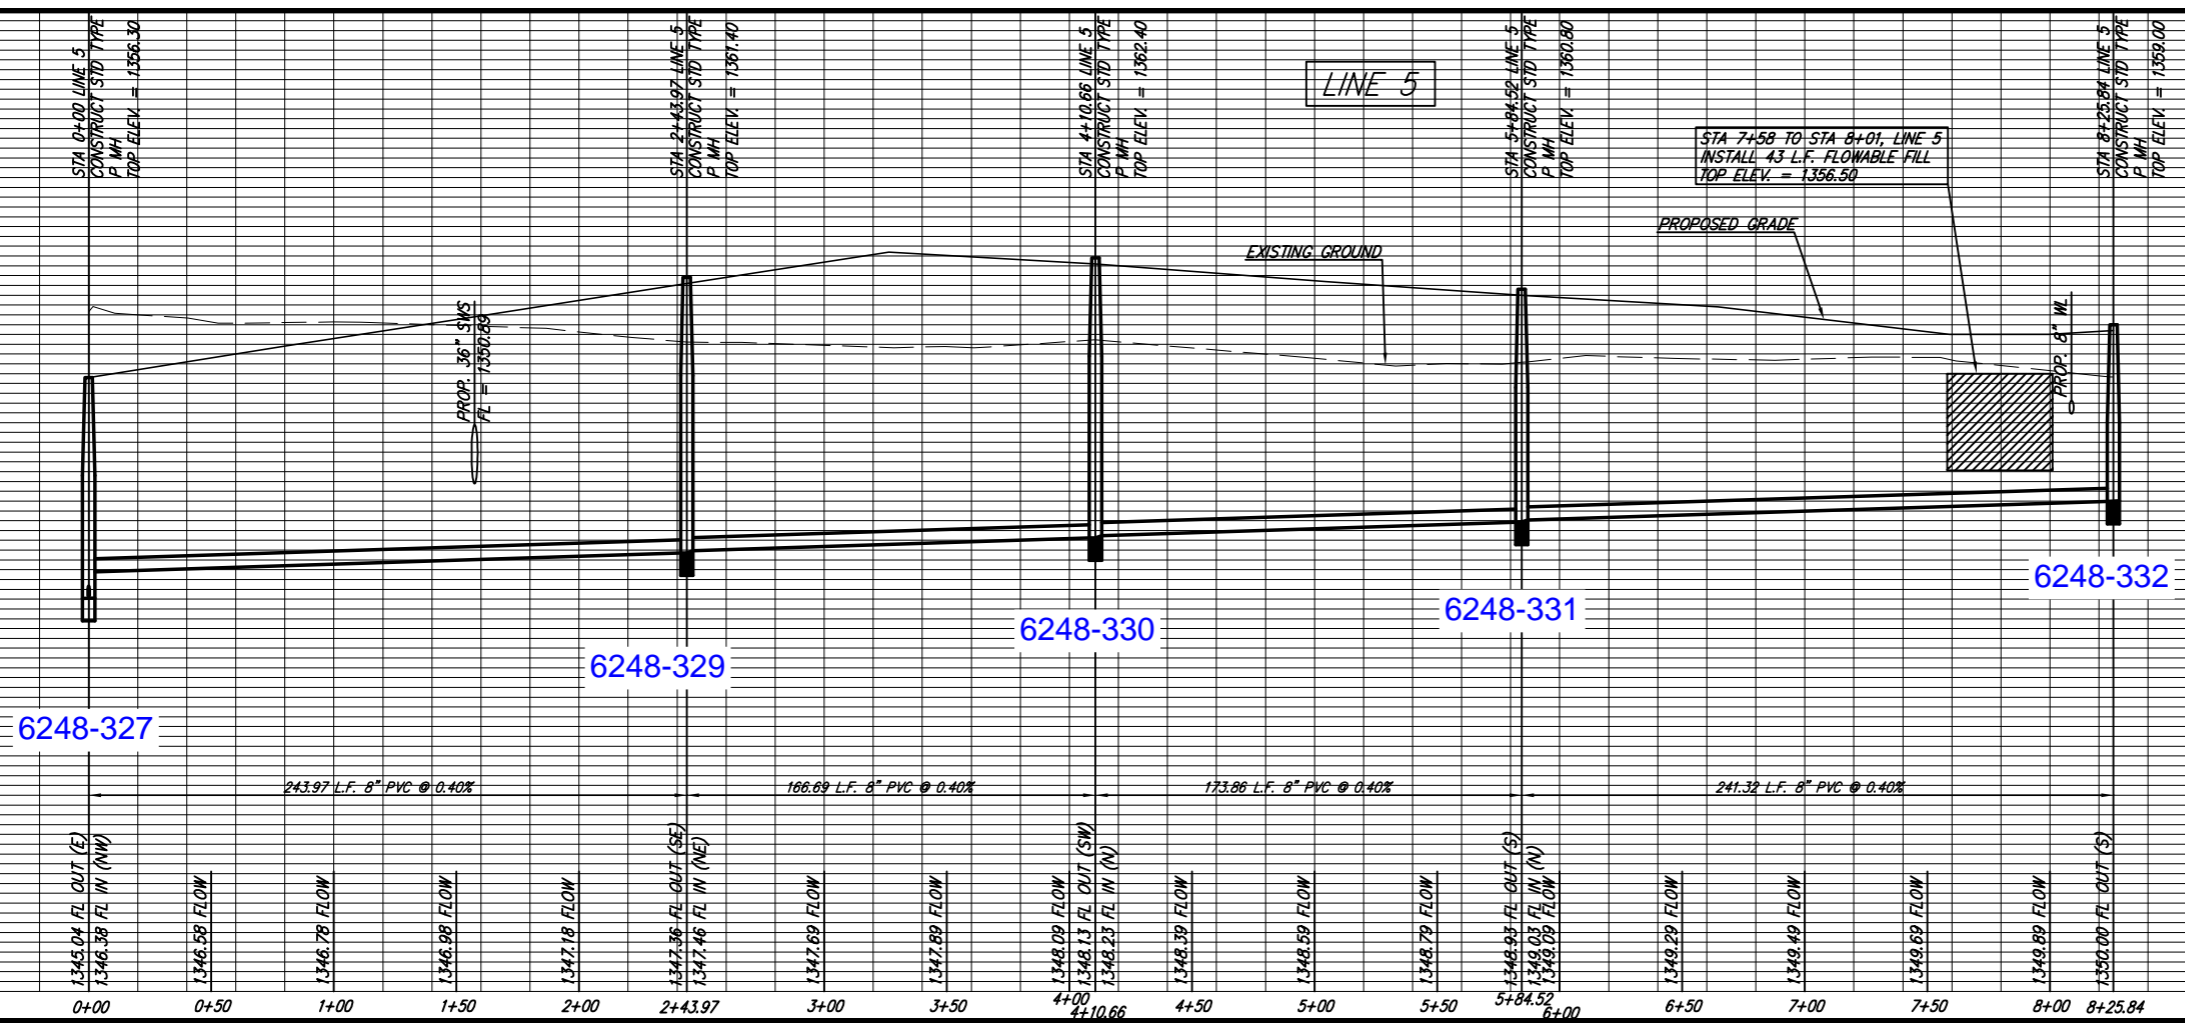

DESIGN	REVISION
KWL	MLP
UTILITY	DATE
May 24, 2006	REVIEW

PROJECT NUMBER
468-84182

DRAWING FILE
Sanitary Sewer (LINE 5)

Ruggles & Bohm, P.A.
Engineering, Surveying, Land Planning

924 North Main
Wichita, Kansas 67203

(316) 264-8008
(316) 264-4821 fax