

Per Plan



SCALE 1" = 40' HORIZ.
1" = 5' VERT.
IRON = •

MH 6-1
STA 0+00 LINE 6
CONSTRUCT STD. TYPE P MH
OVER EXISTING MAIN
TOP ELEV. = 1360.40

MH 6-2
STA 4+00 LINE 6
CONSTRUCT STD. TYPE P MH
TOP ELEV. = 1360.70

MH 6-3
STA 7+67.58 LINE 6
CONSTRUCT STD. TYPE P MH
INSTALL 10 L.F. 4" MH STUB (NW)
TOP ELEV. = 1361.00


REMOVE FENCE TO PROPERTY
LINE. DO NOT REPLACE.

STA 0+00 LINE 6
CONSTRUCT STD TYPE
P MH
TOP ELEV. = 1360.40

STA 4+00 LINE 6
CONSTRUCT STD TYPE
P MH
TOP ELEV. = 1360.70

STA 7+67.58 LINE 6
CONSTRUCT STD TYPE
P MH
TOP ELEV. = 1361.00

LINE 6

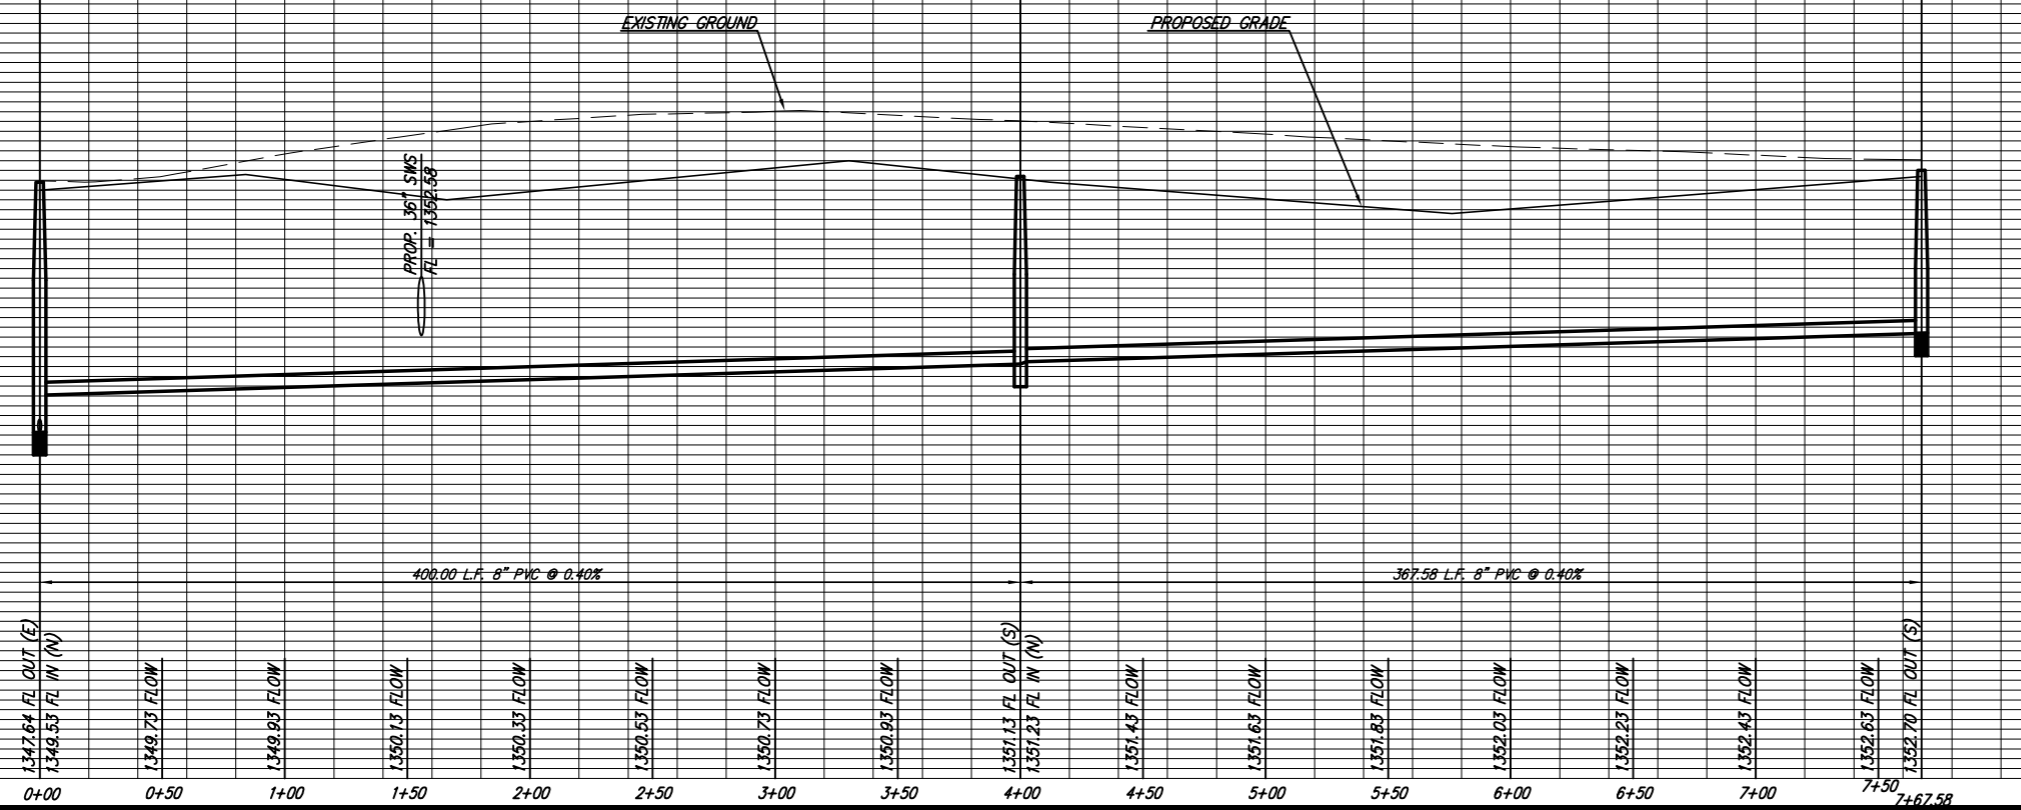

| | | | |
|---|---------------|--------------|-----------------------------------|
| PROJECT NUMBER 468-84182 | DESIGN KWL | DRAWN MLP | REVISION DATE May, 24, 2006 |
| DRAWING FILE Sanitary Sewer (LINE 6) | UTILITY | | |
| Elevation: 1360 | | | |
| Elevation: 1355 | | | |
| Elevation: 1350 | | | |
| Elevation: 1345 | | | |

RUGGLES & BOHM
Engineering, Surveying, Land Planning

924 North Main
Wichita, Kansas 67203
(316) 264-8008
(316) 264-4821 fax

PROJECT: 468-84182
SHEET: 6 OF 14