


COTTONWOOD GROVE
3RD ADDITION

JAMES PLACE
ADDITION




POINT TABLE			
POINT NUMBER	NORTHING	EASTING	DESCRIPTION
2000	20949.1840	18057.2818	SS MH
2001	20523.1820	18057.2818	SS MH
2002	20334.8895	18789.2424	SS MH
2003	20334.8895	19153.6601	SS MH
2004	20358.8824	19177.6530	SS MH
2005	20024.7241	18488.3466	SS MH
2006	20024.7578	18850.9825	SS MH
2007	20024.7935	19234.9825	SS MH
2008	20303.8500	18690.9300	SS MH
2009	20014.9400	18430.5800	SS MH
2010	20760.4500	18057.2800	SS MH

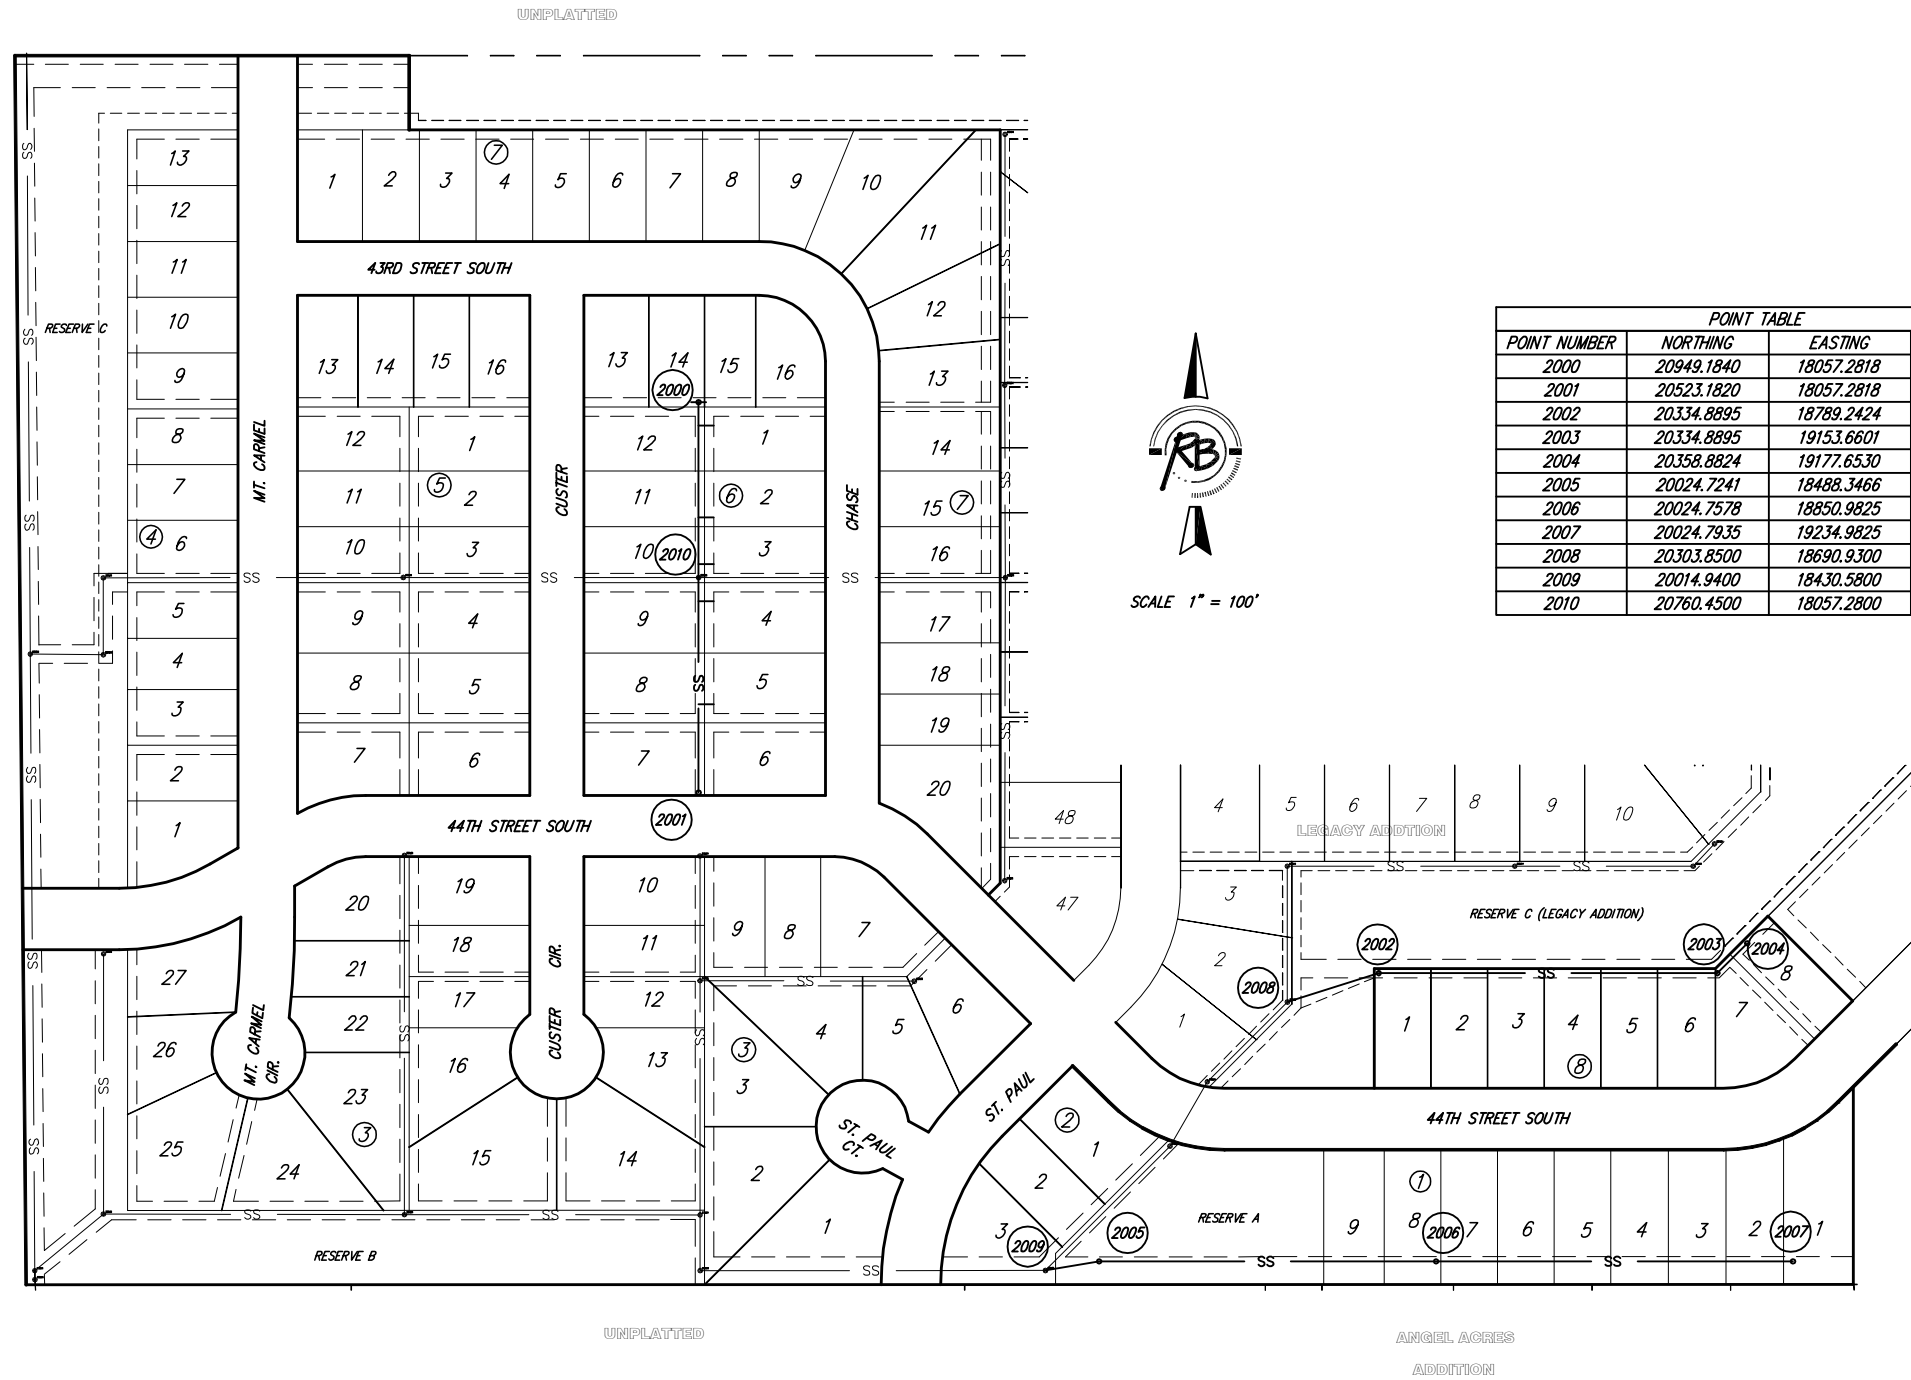

SCALE 1" = 100'

Legacy 3rd Addition
Sanitary Sewer Bubble Map
WICHITA, KANSAS

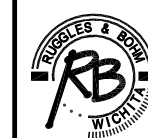

Ruggles & Bohm, P.A.
Engineering, Surveying, Land Planning

924 North Main
Wichita, Kansas 67203
www.rbkansas.com

(316) 264-8008
(316) 264-4821 fax
E-mail: info@rbkansas.com

DRAWING FILE: SWD [Pond Plans]
PROJECT NUMBER: XXX-XXXXX
DATE: Jan 10, 2006

DESIGN	KWL	SHEET 15 OF 16
DRAWN	RLS	
REVIEW		
UTILITY		