



CFS PROJECT FILE: 06541\DWG\Typicals.dwg

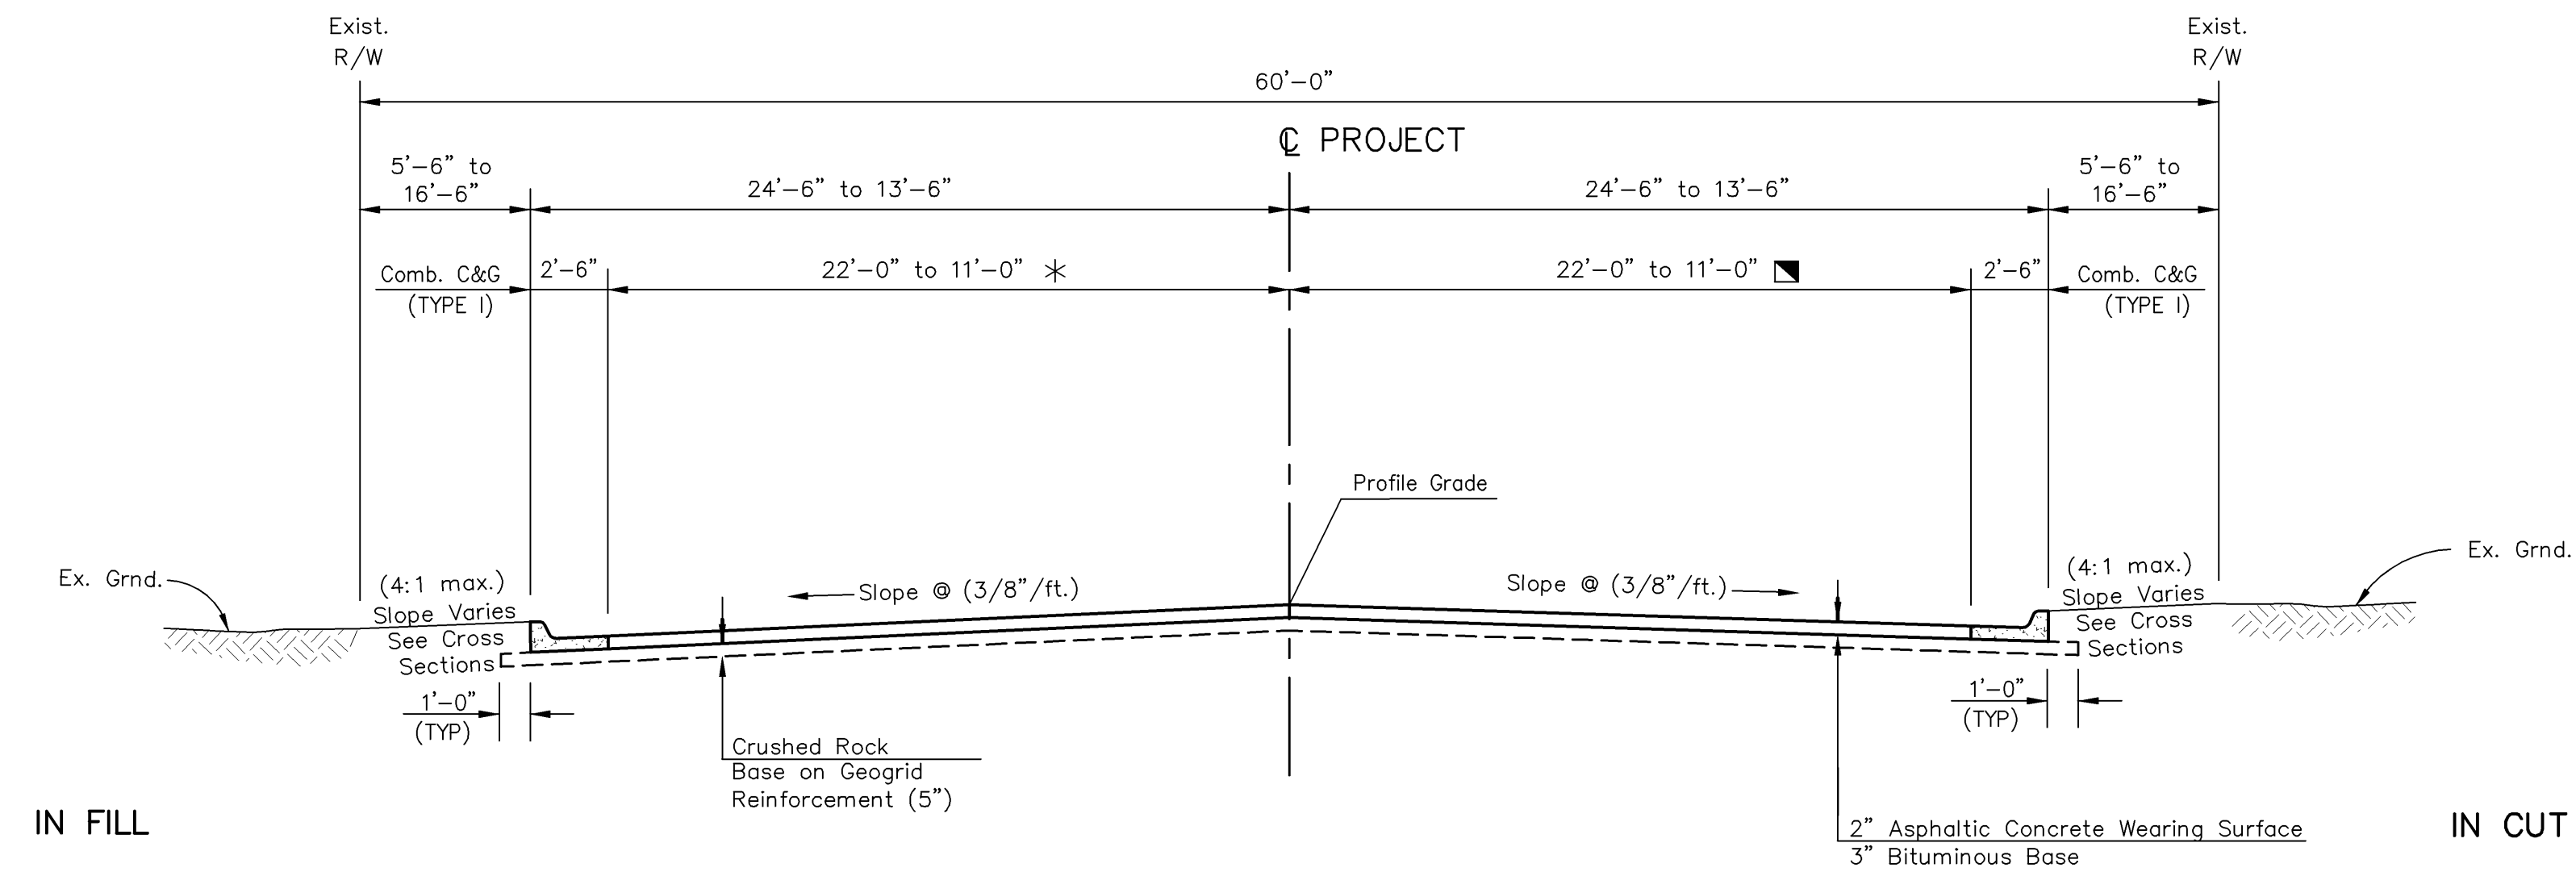

TYPICAL SECTION  
Sta. 11+41.56 to Sta. 15+16.56

NOTE:

- \* Tapers from 22' at Sta. 12+41.56 to 11' at Sta. 13+51.69
- ▣ Tapers from 22' at Sta. 11+41.56 to 11' at Sta. 15+16.56

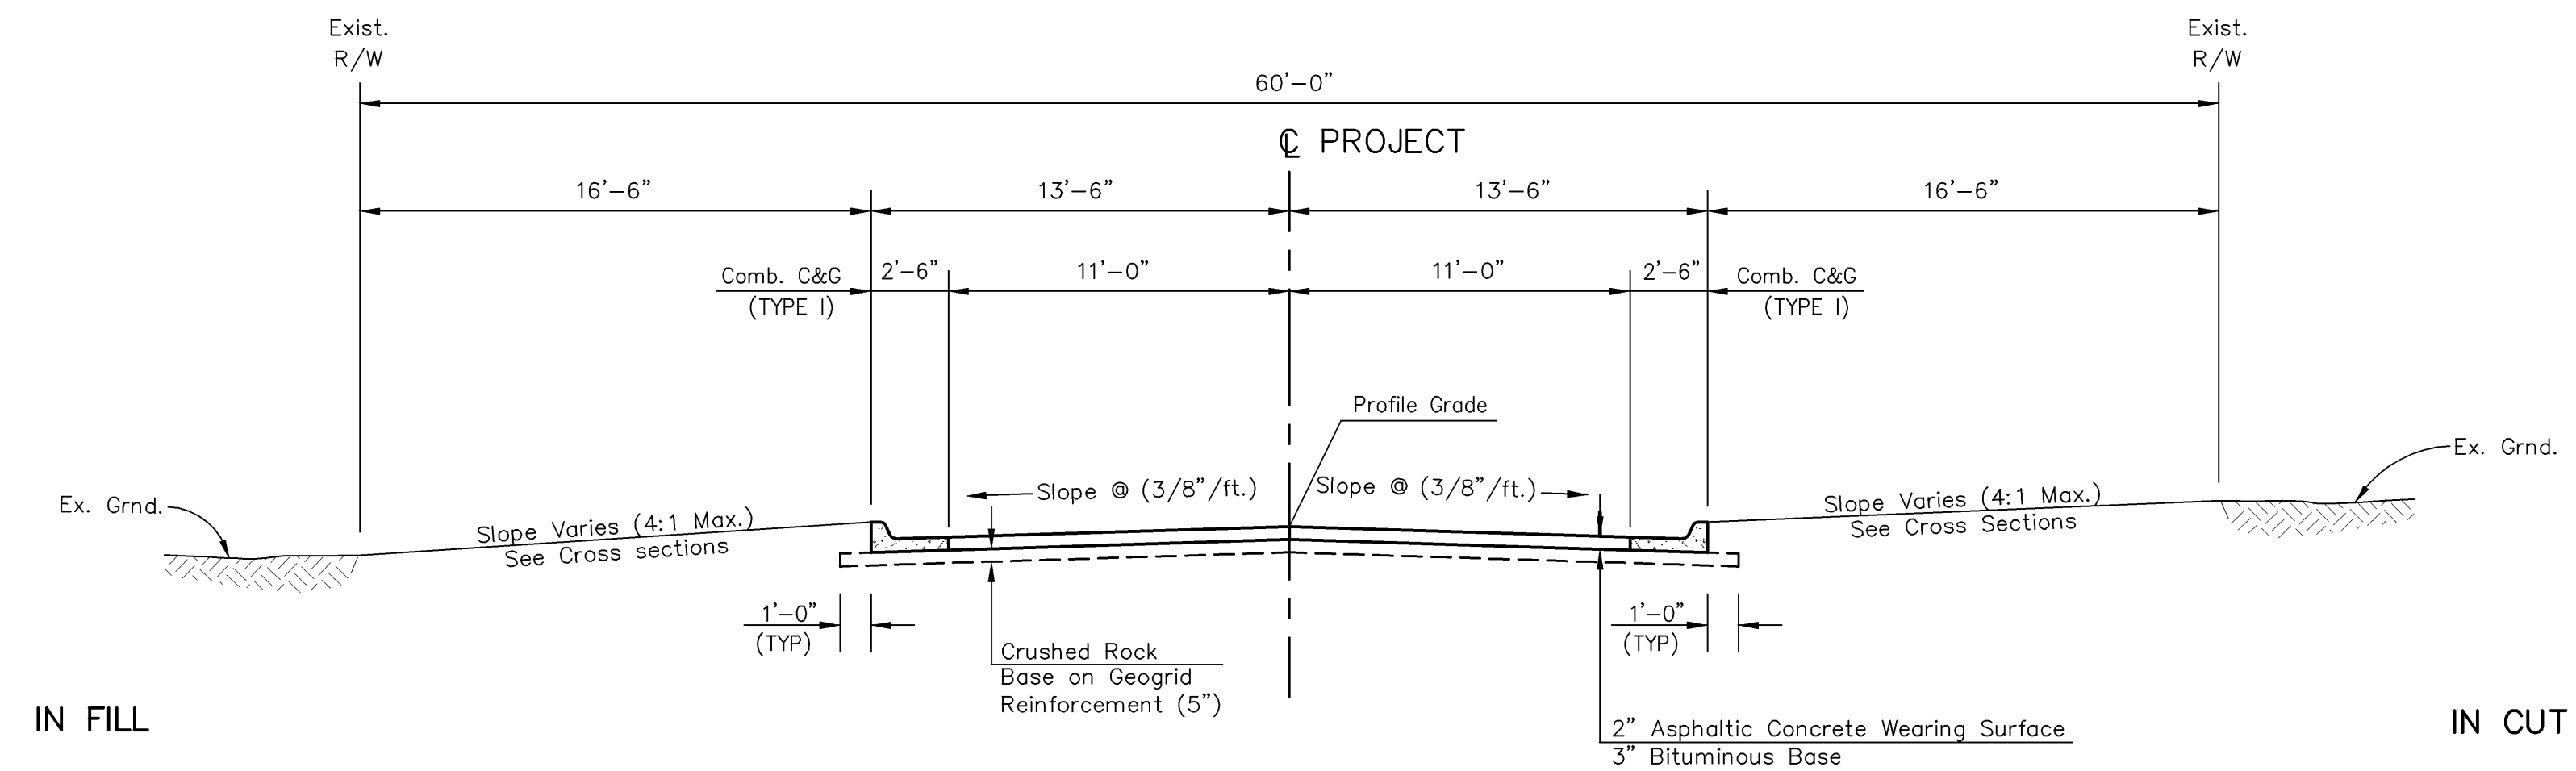

TYPICAL SECTION  
Sta. 15+16.56 to Sta. 23+00.00

REVISED

SEAL:

Cook, Flatt & Strobel  
ENGINEERS, P.A.  
CFS

CFS PROJECT NO:  
06-541

CITY OF WICHITA, KANSAS  
ZELTA STREET  
NORTH FROM KELLOGG ST. TO WATERMAN ST.  
DATE: Feb. 2007  
DESIGNED BY: KKH  
DRAWN BY: BMG  
CHECKED BY: KWB

SHEET TITLE:  
TYPICAL SECTIONS

PROJECT NUMBER  
472-84300

CONSTRUCTION DOCUMENTS

SHEET NUMBER:  
2 of 35