
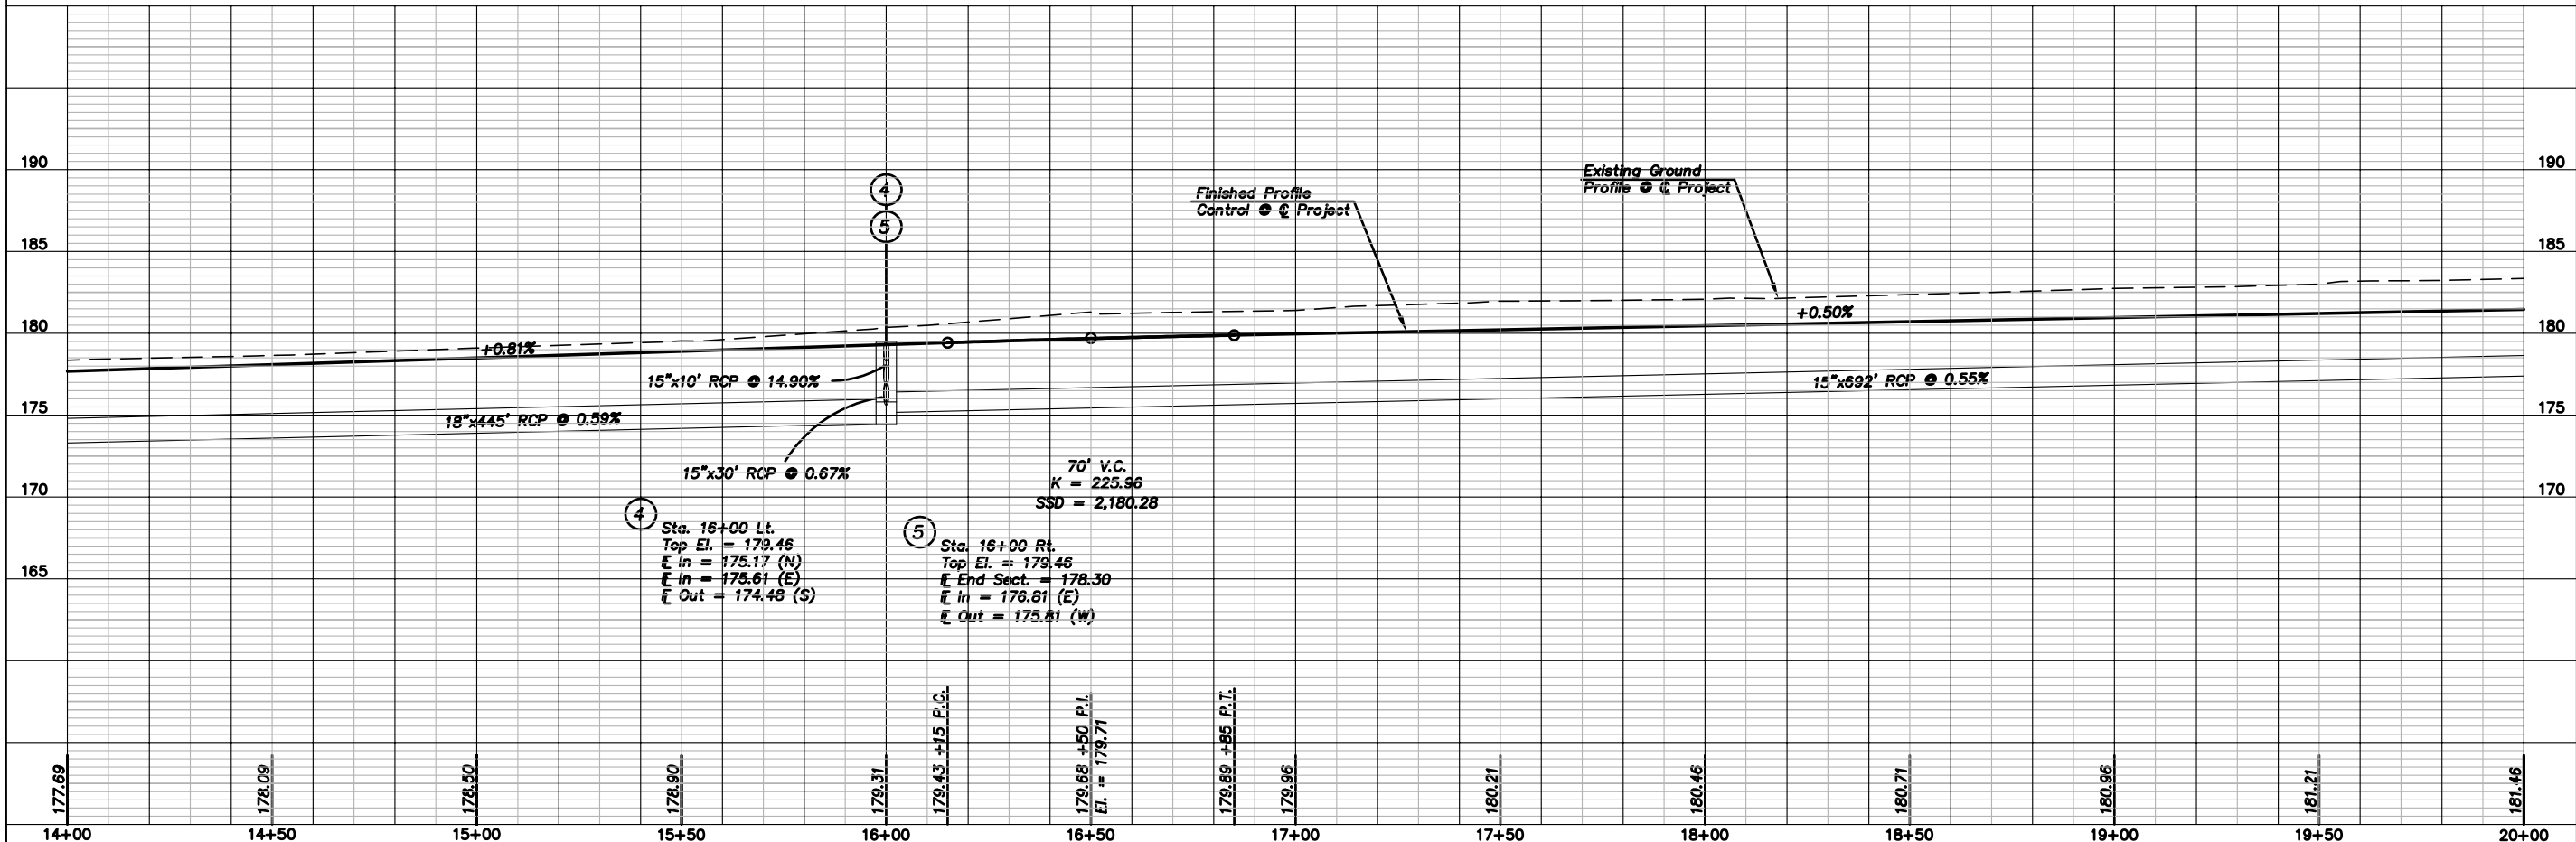


CFS PROJECT FILE: 06541\DWGS\StormSewer-03.dwg

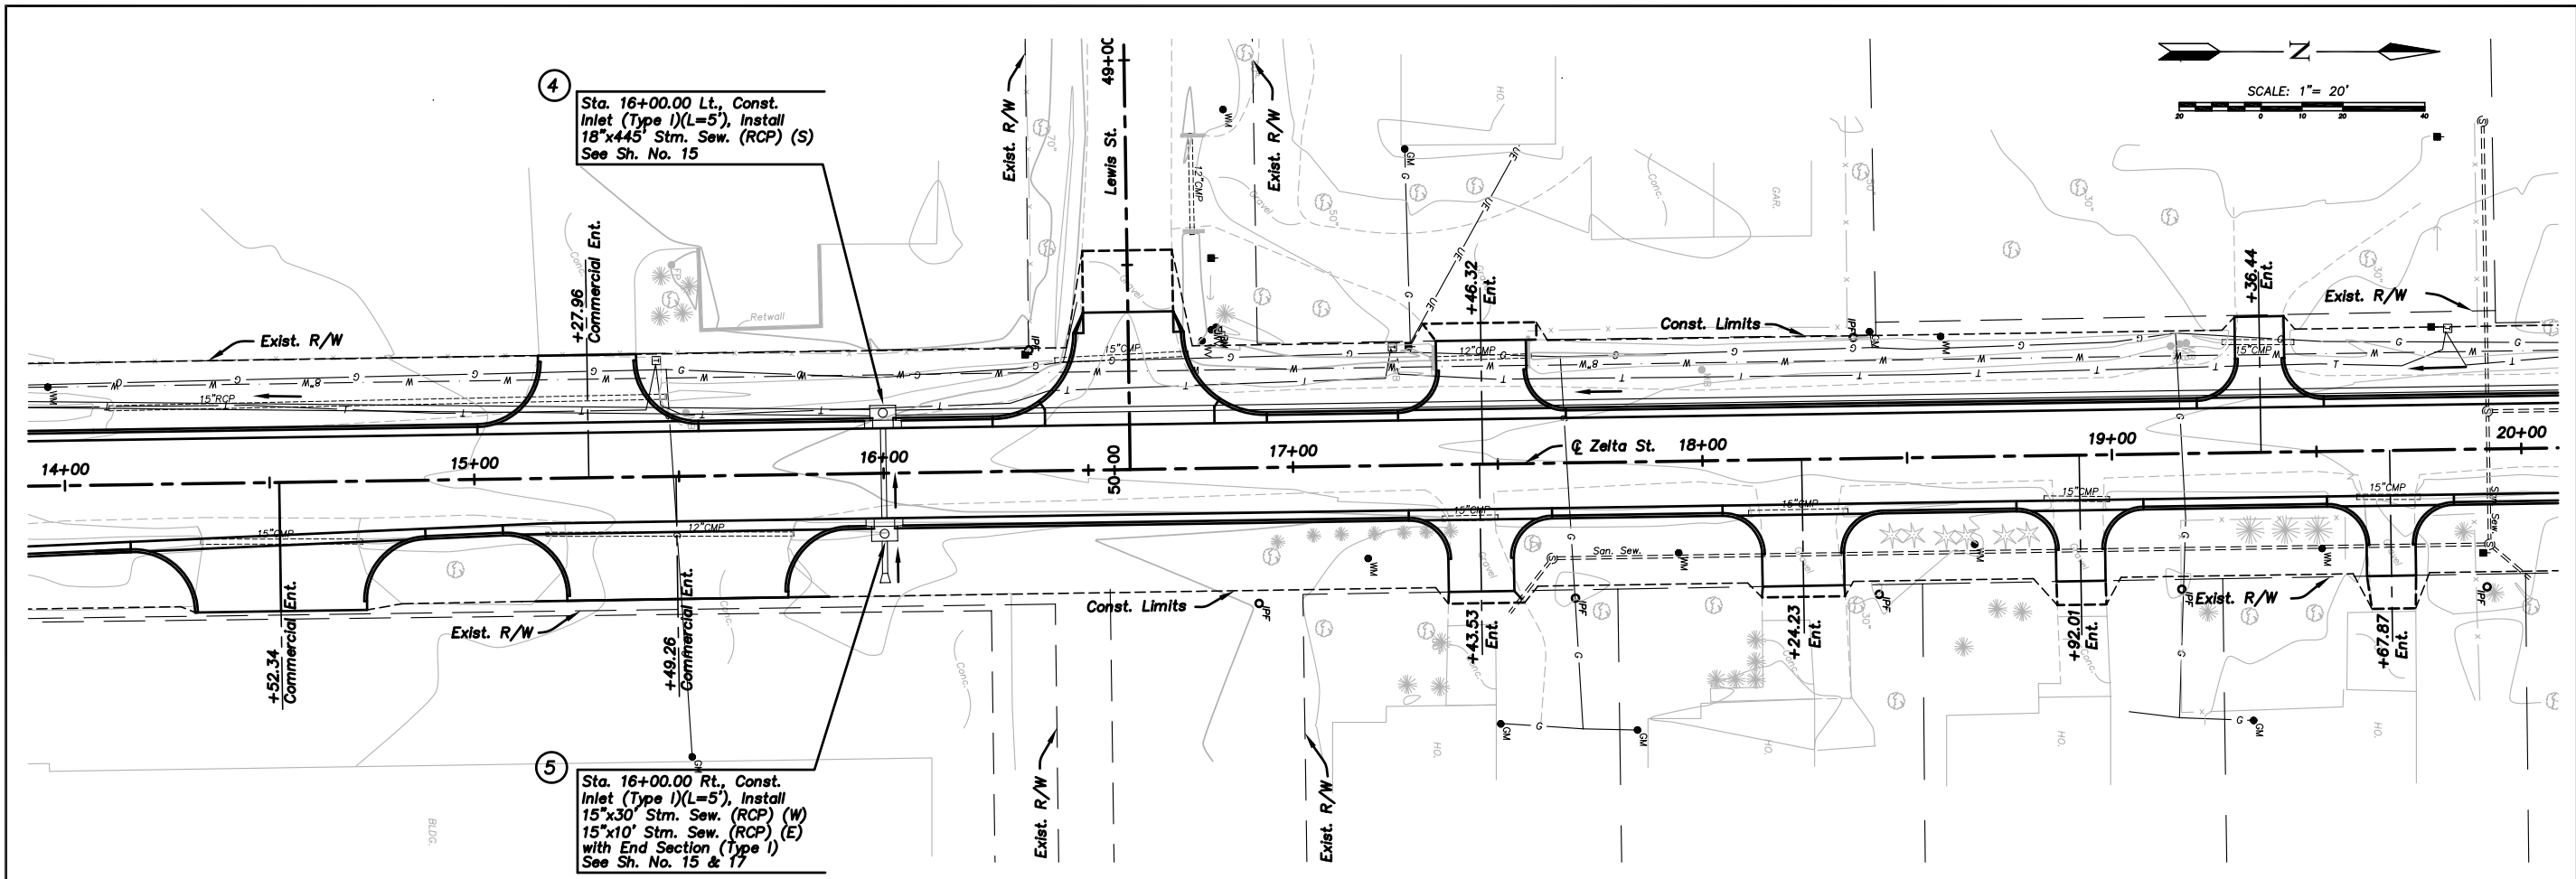

REVISED

SEAL:

Cook, Flatt & Strobel  
ENGINEERS, P.A.  
**CFS**

CFS PROJECT NO:  
06-541

CITY OF WICHITA, KANSAS  
**ZELTA STREET**  
NORTH FROM KELLOGG ST. TO WATERMAN ST.  
DATE: Feb. 2007 DESIGNED BY: KKH DRAWN BY: BMG CHECKED BY: KWB

SHEET TITLE:  
**STORM SEWER**

PROJECT NUMBER  
472-84300

CONSTRUCTION DOCUMENTS

SHEET NUMBER:  
**13 of 35**