


STATE	PROJECT NO.	FISCAL YEAR	SHEET NO.	TOTAL SHEETS
KANSAS	472-84300	2007	26	35

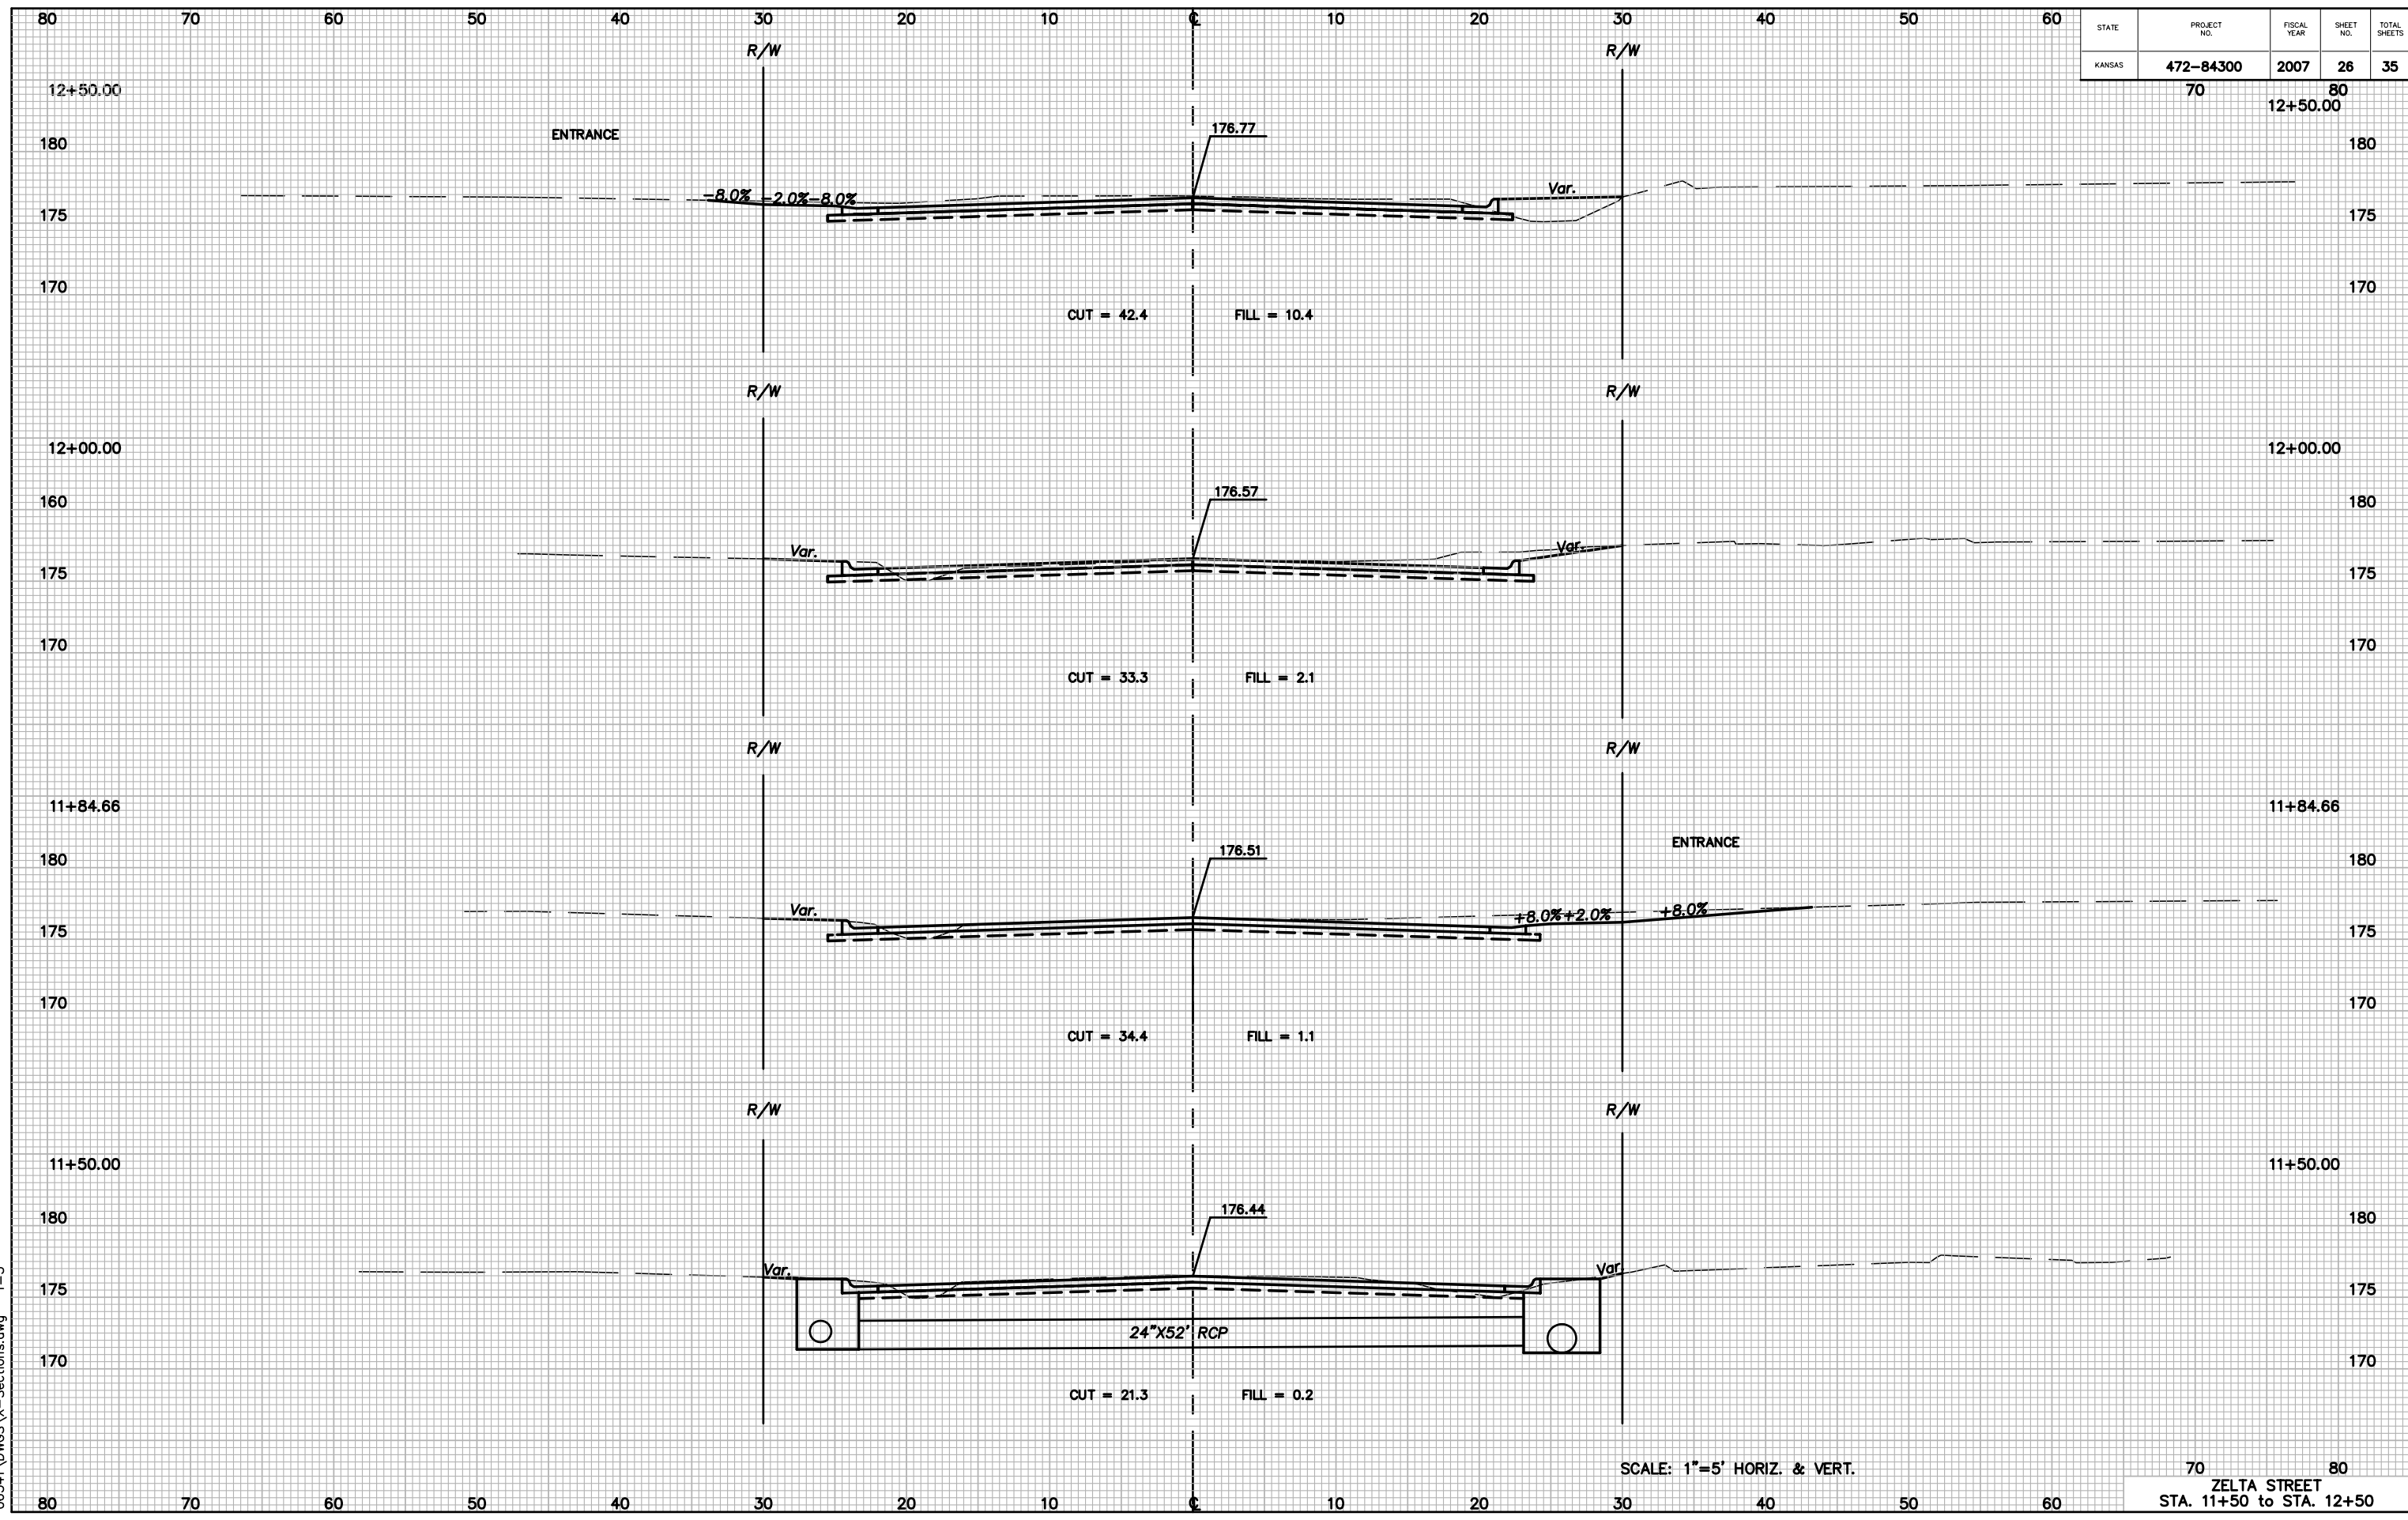

06541 DWG\X-Sections.dwg 1=5

SCALE: 1"=5' HORIZ. & VERT.

70 80
ZELTA STREET
STA. 11+50 to STA. 12+50