


STATE	PROJECT NO.	FISCAL YEAR	SHEET NO.	TOTAL SHEETS
KANSAS	472-84300	2007	29	35

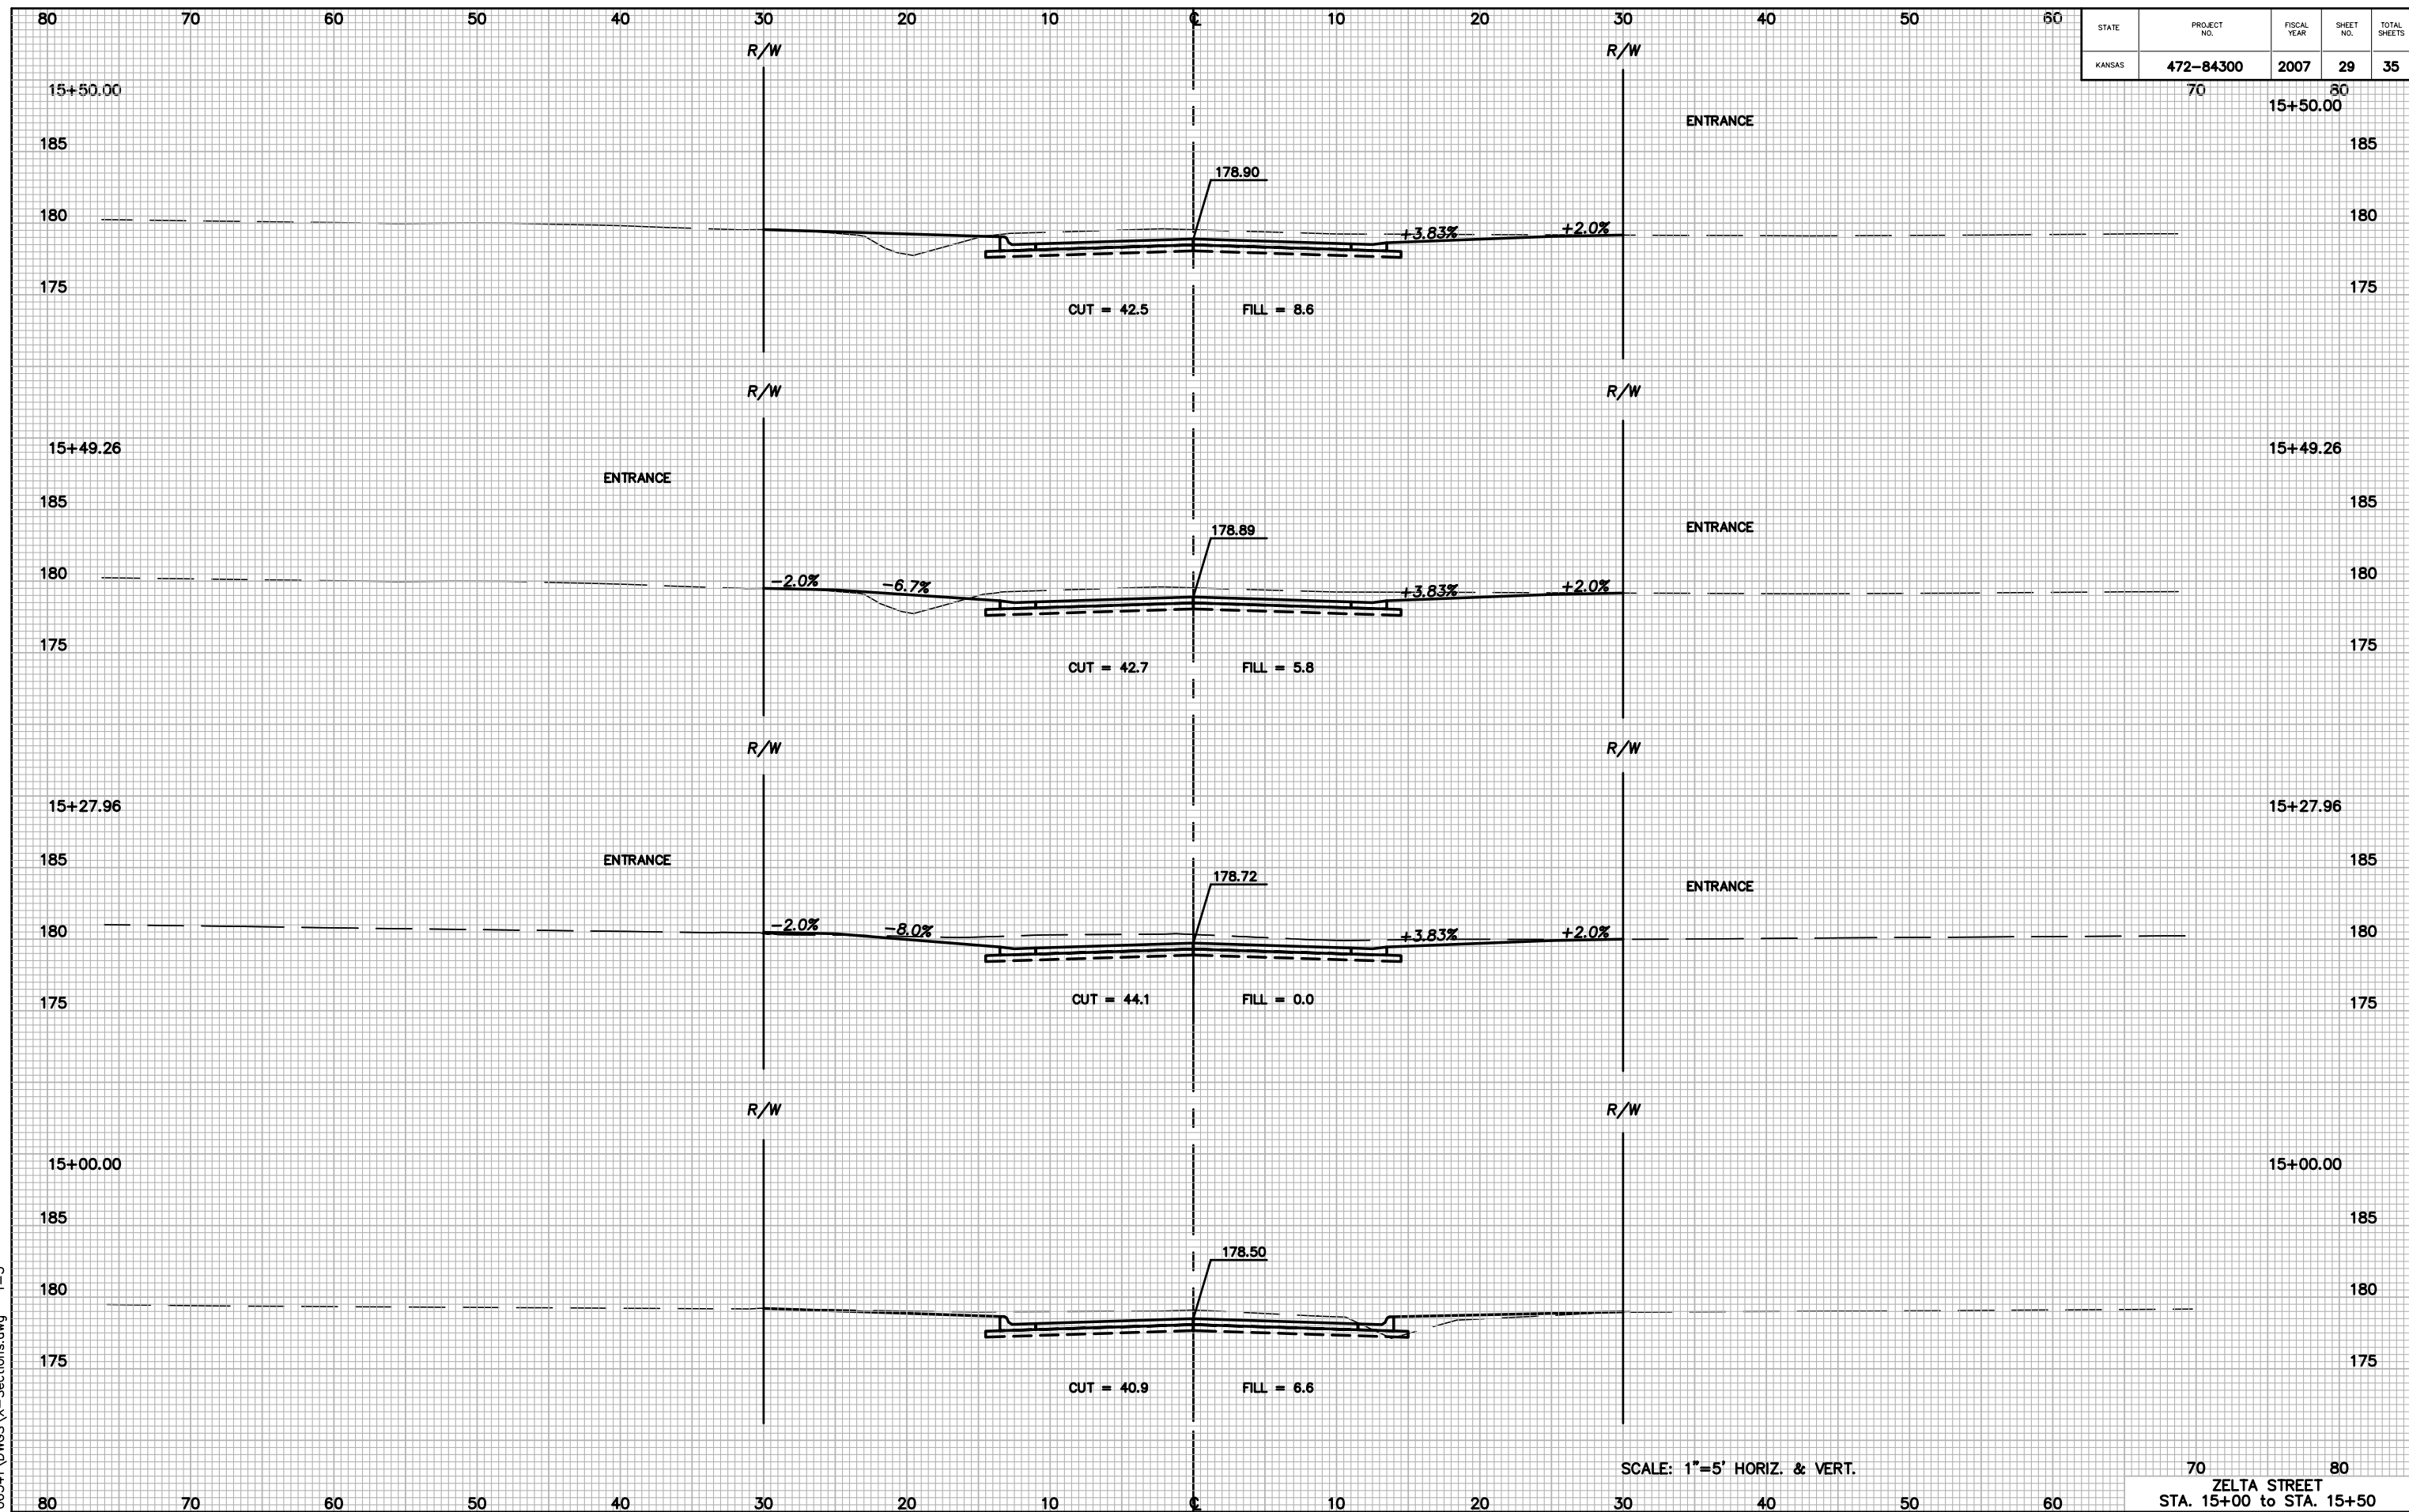

SCALE: 1"=5' HORIZ. & VERT.

ZELTA STREET
STA. 15+00 to STA. 15+50