


STATE	PROJECT NO.	FISCAL YEAR	SHEET NO.	TOTAL SHEETS
KANSAS	472-84300	2007	30	35

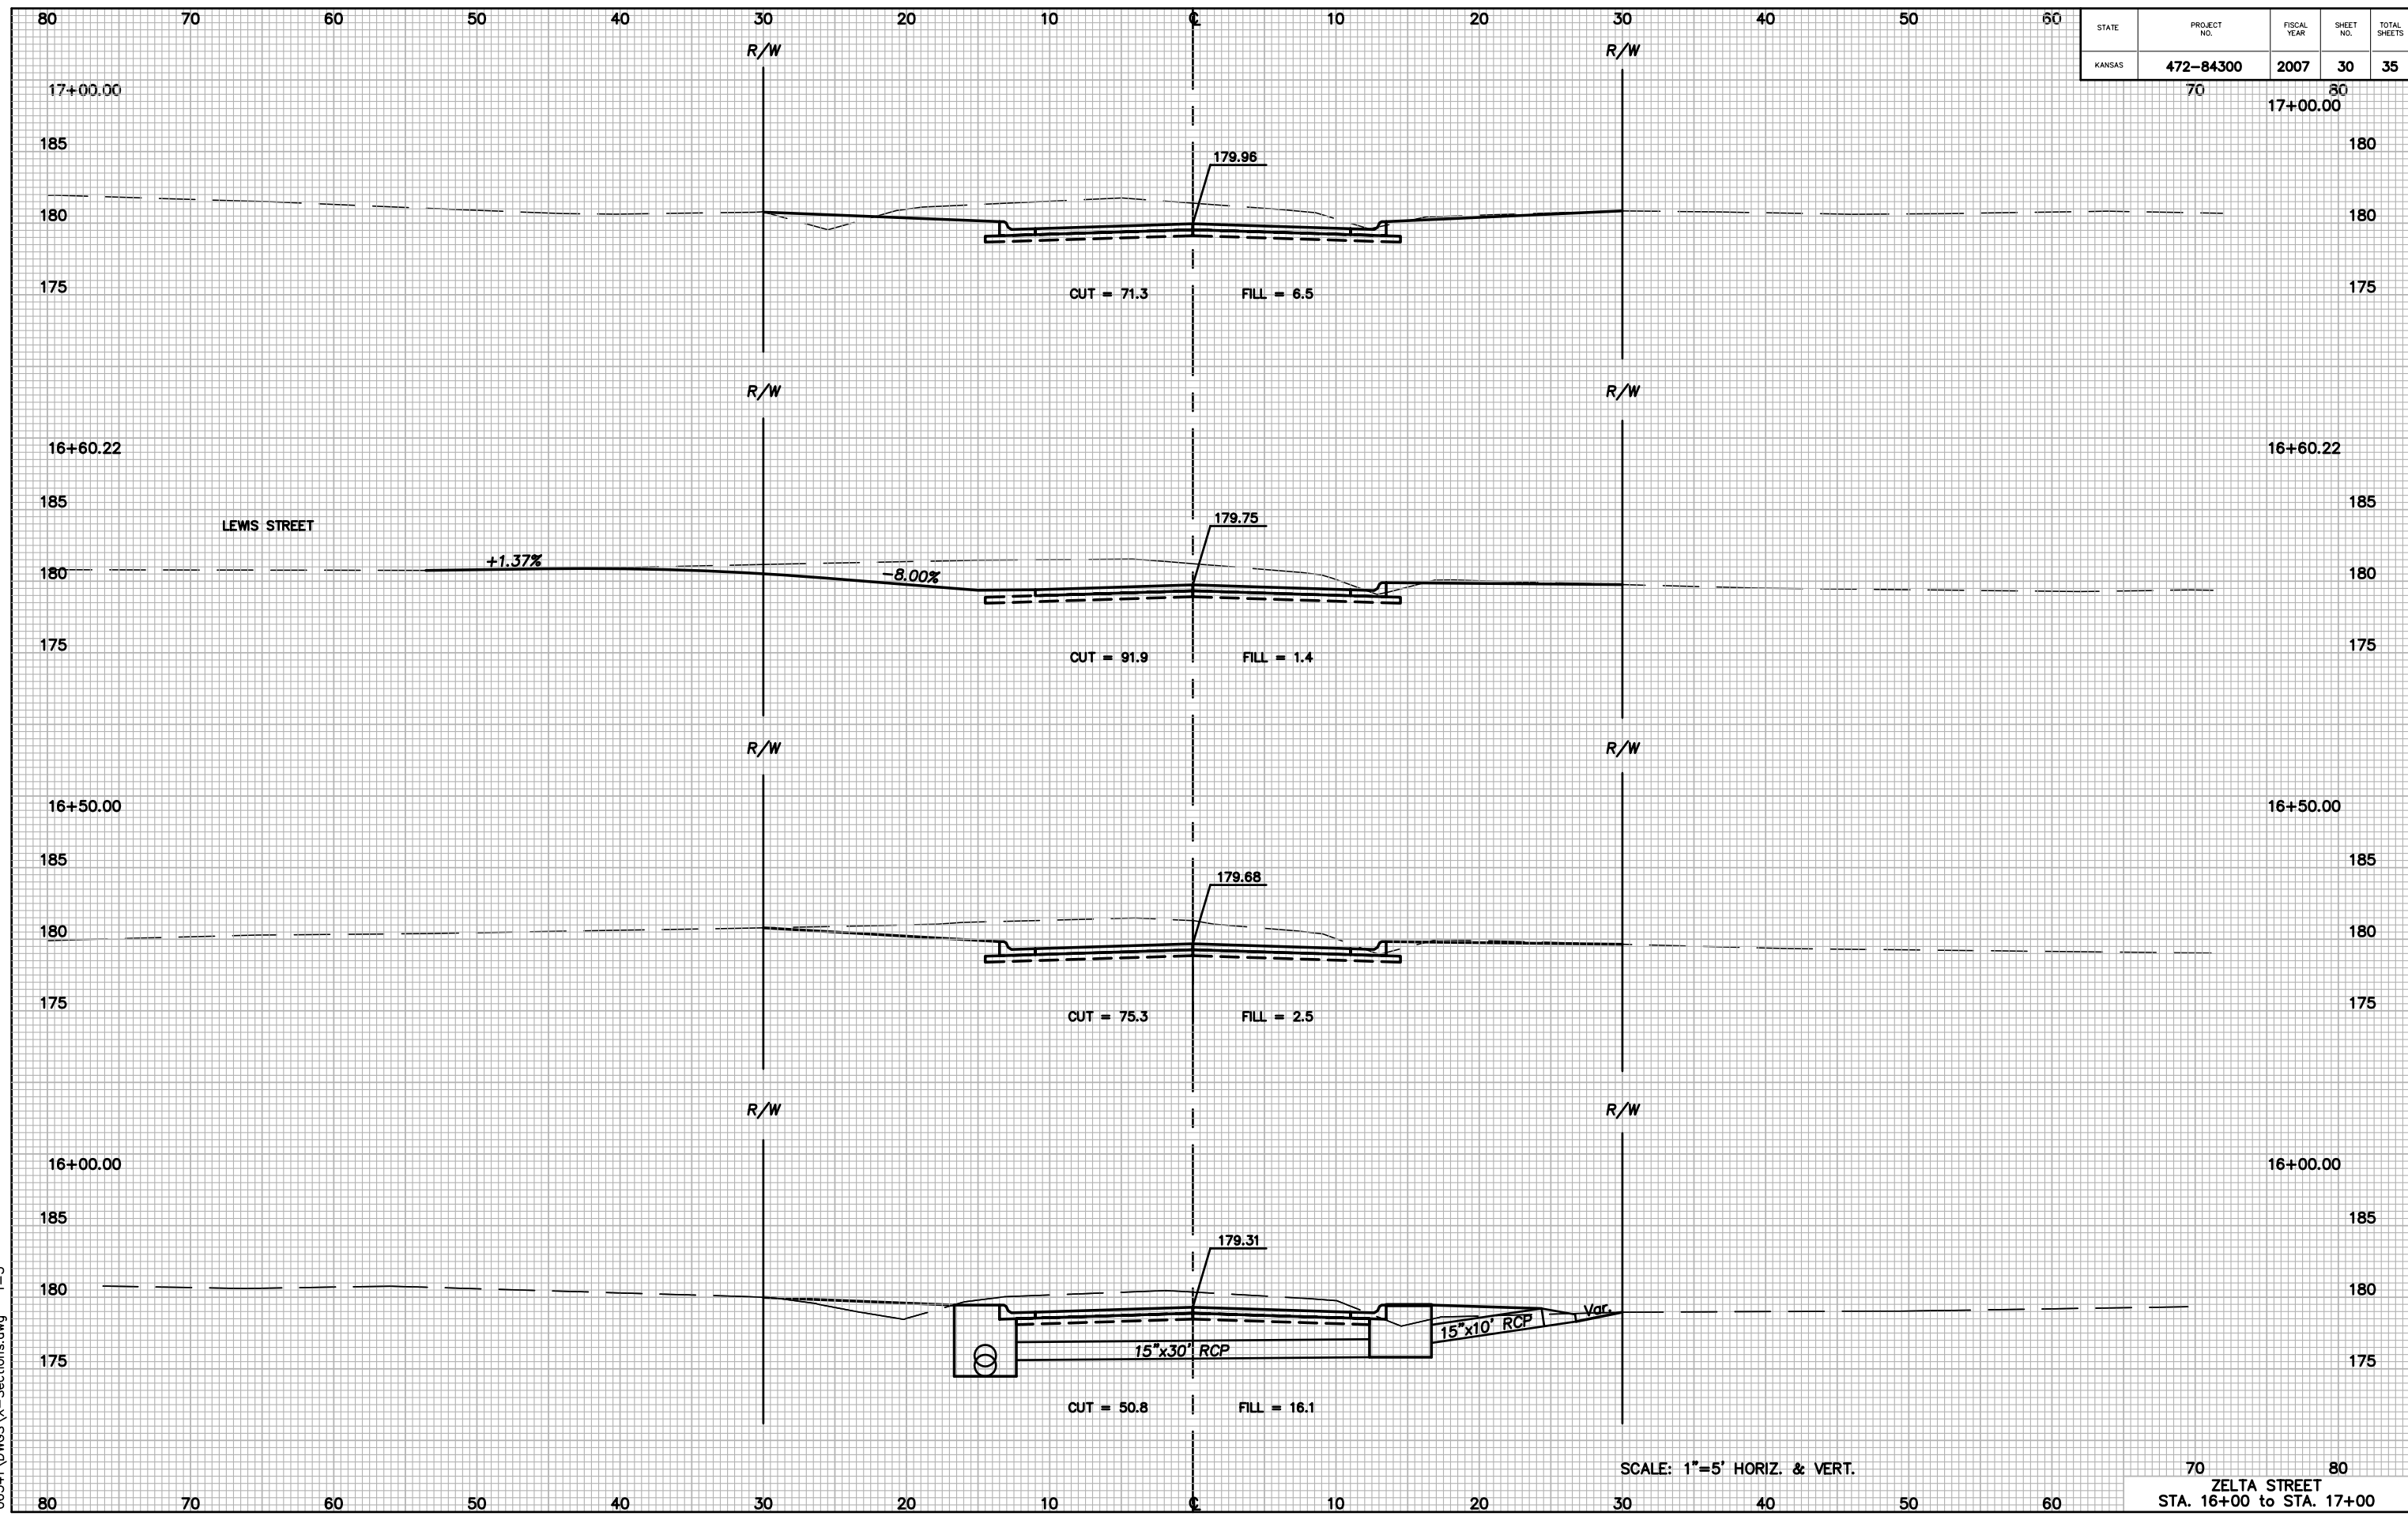

06541\DWG\X-Sections.dwg 1=5

70 80
ZELTA STREET
STA. 16+00 to STA. 17+00