


STATE	PROJECT NO.	FISCAL YEAR	SHEET NO.	TOTAL SHEETS
KANSAS	472-84300	2007	31	35

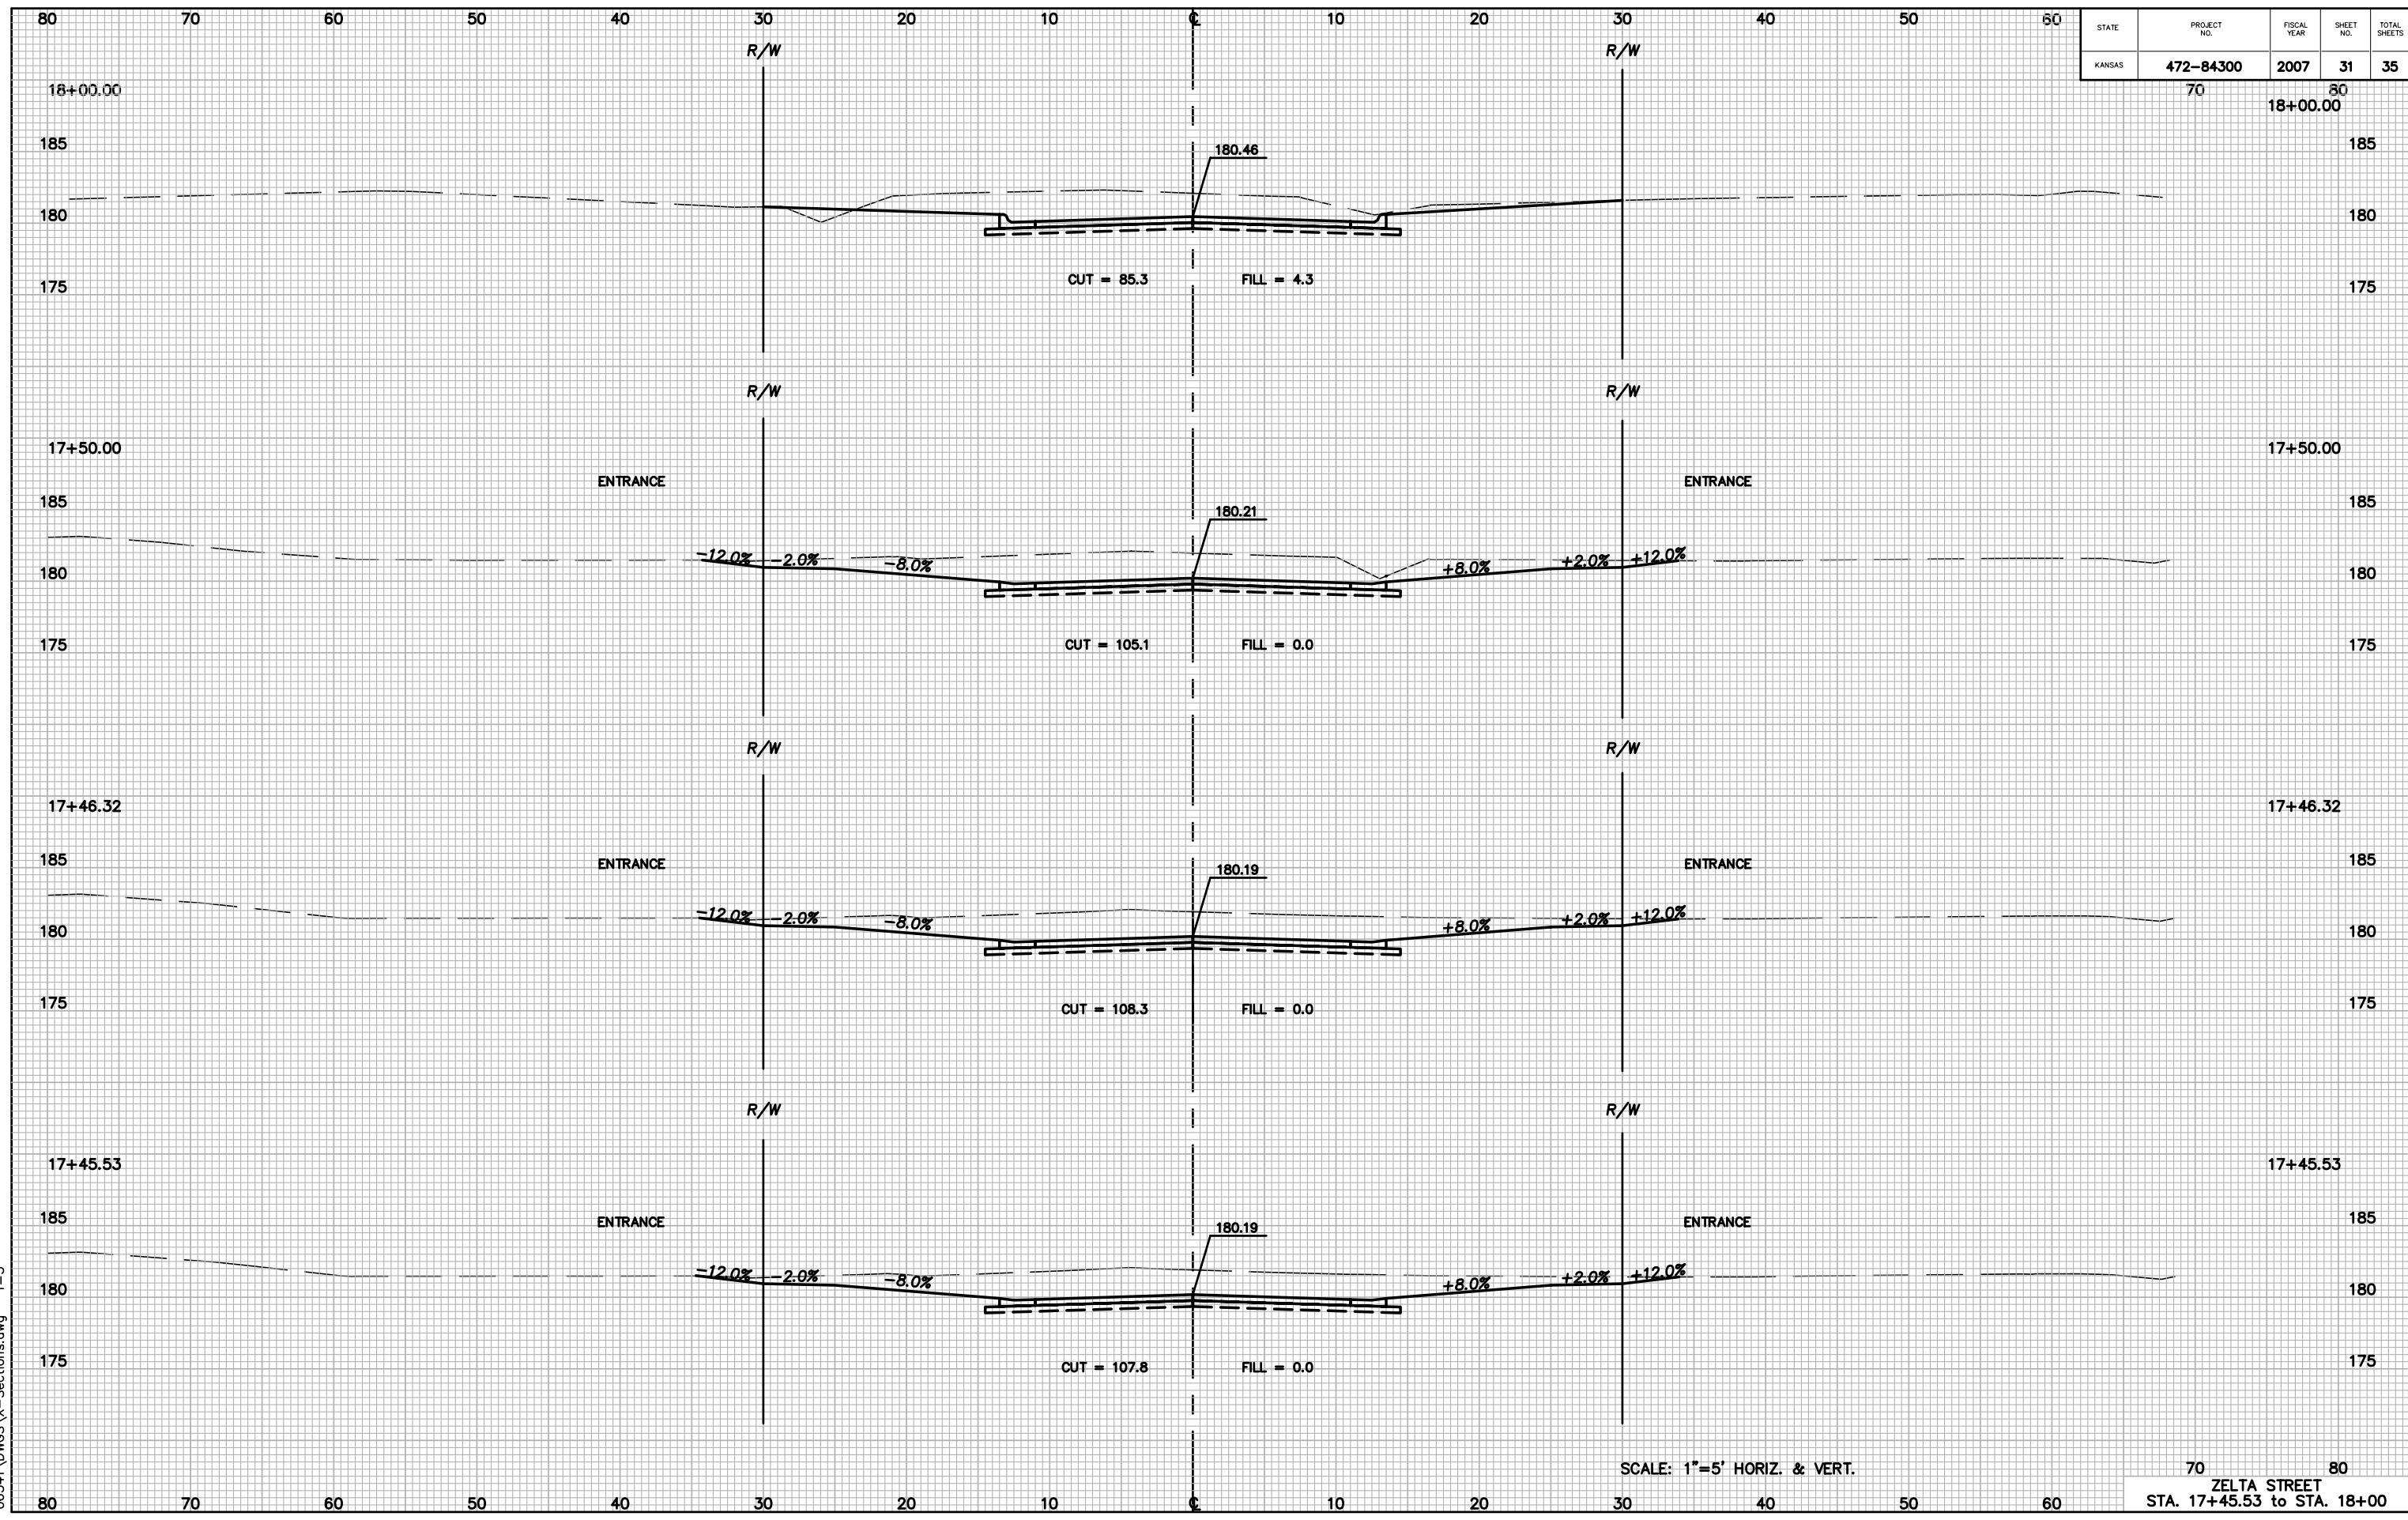

SCALE: 1"=5' HORIZ. & VERT.

ZELTA STREET
STA. 17+45.53 to STA. 18+00

06541\DWG\X-Sections.dwg 1=5