


PROJECT NO.	FISCAL YEAR	SHEET NO.	TOTAL SHEETS
472-84300	2007	34	35

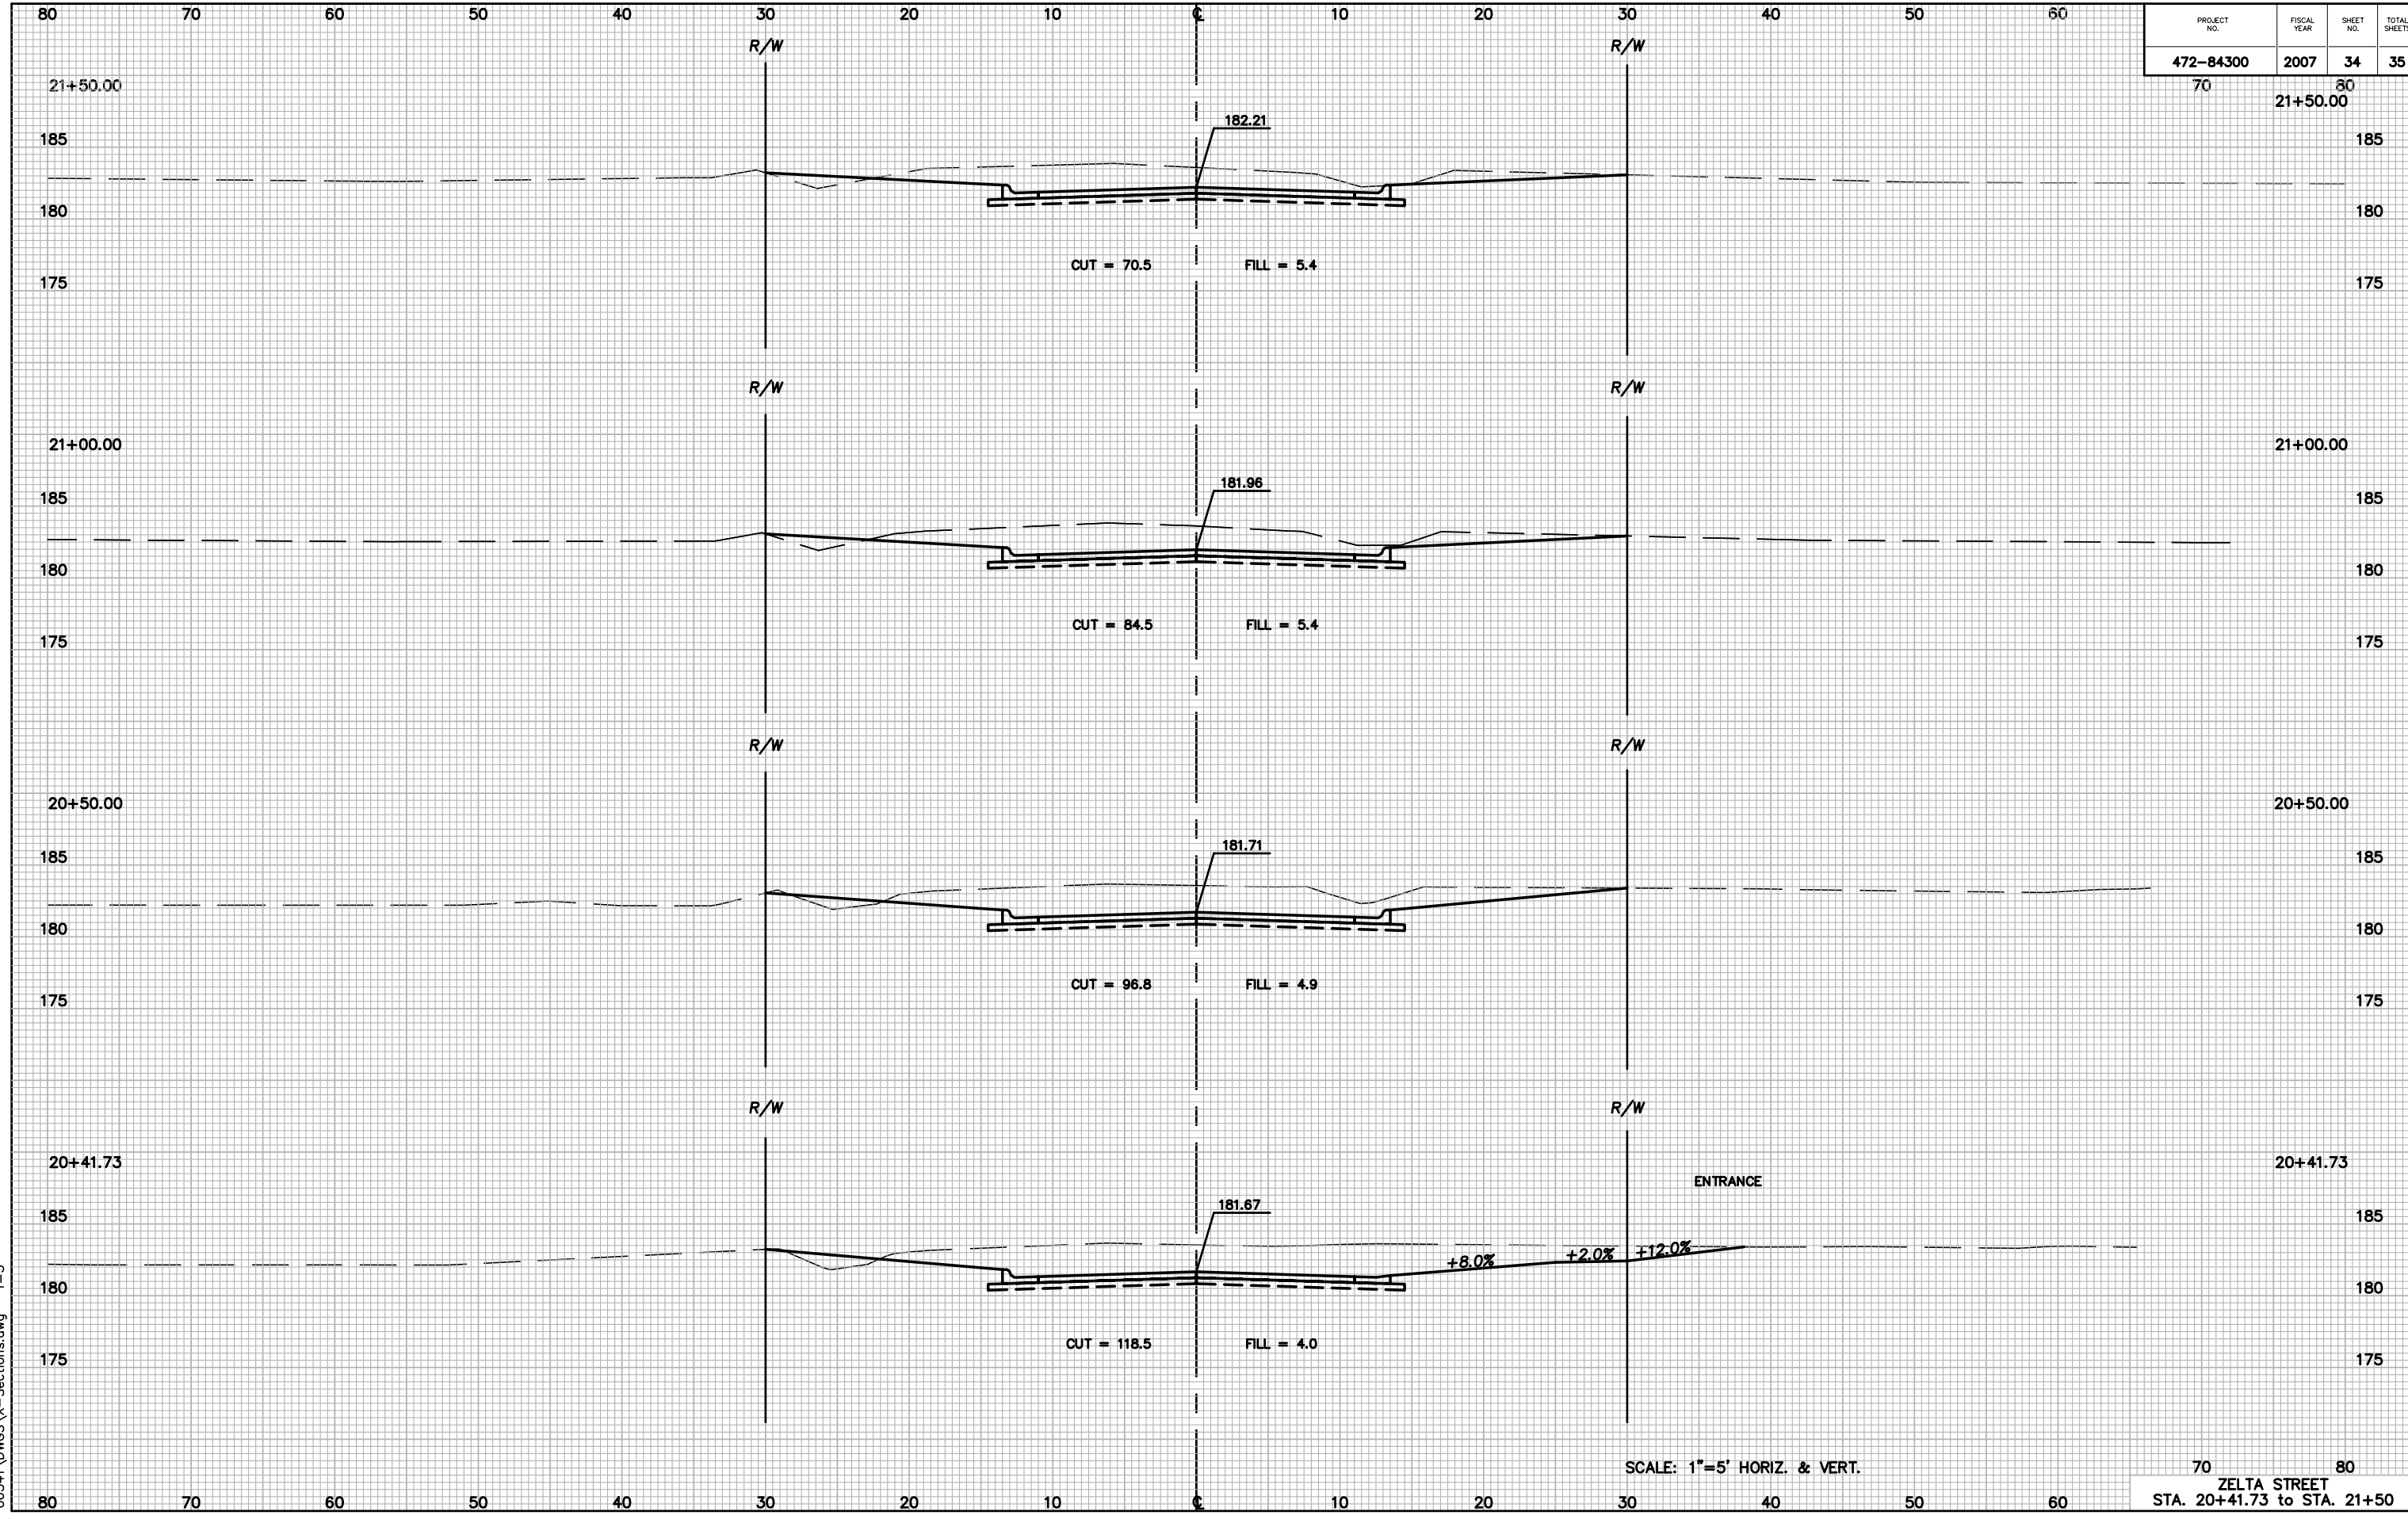

SCALE: 1"=5' HORIZ. & VERT.

70 80  
ZELTA STREET  
STA. 20+41.73 to STA. 21+50

06541\DWG\X-Sections.dwg 1=5