
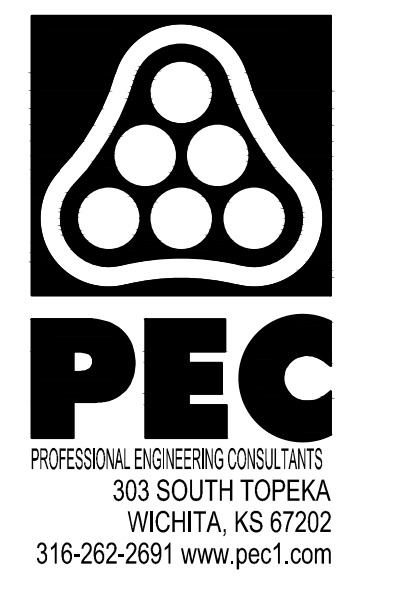
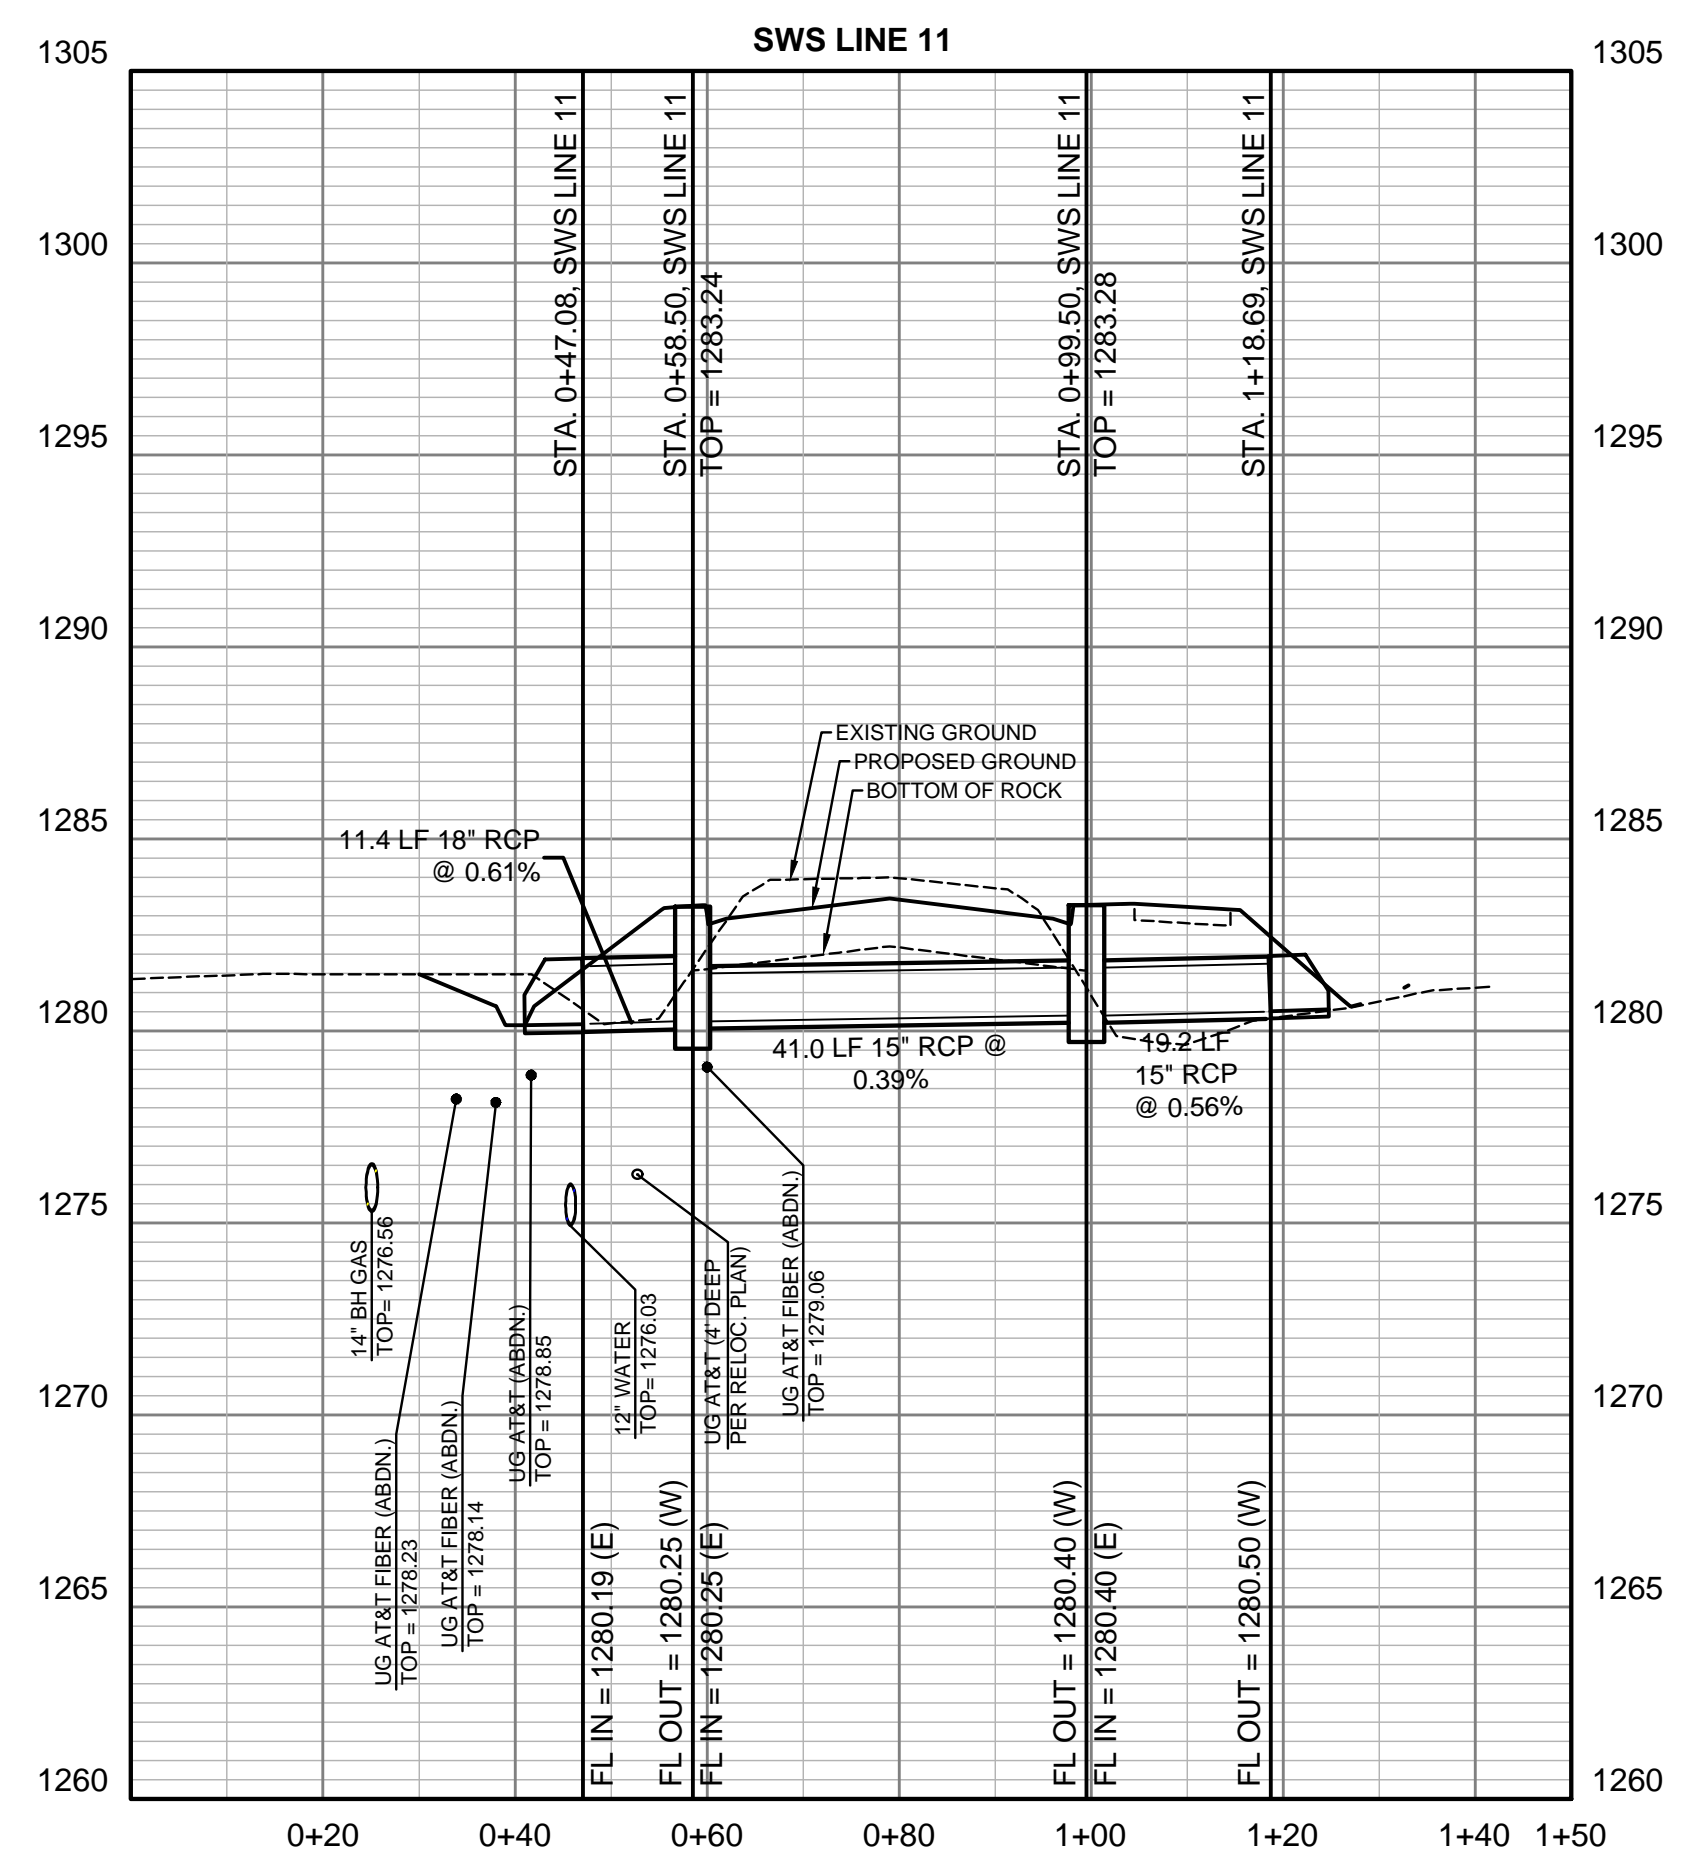
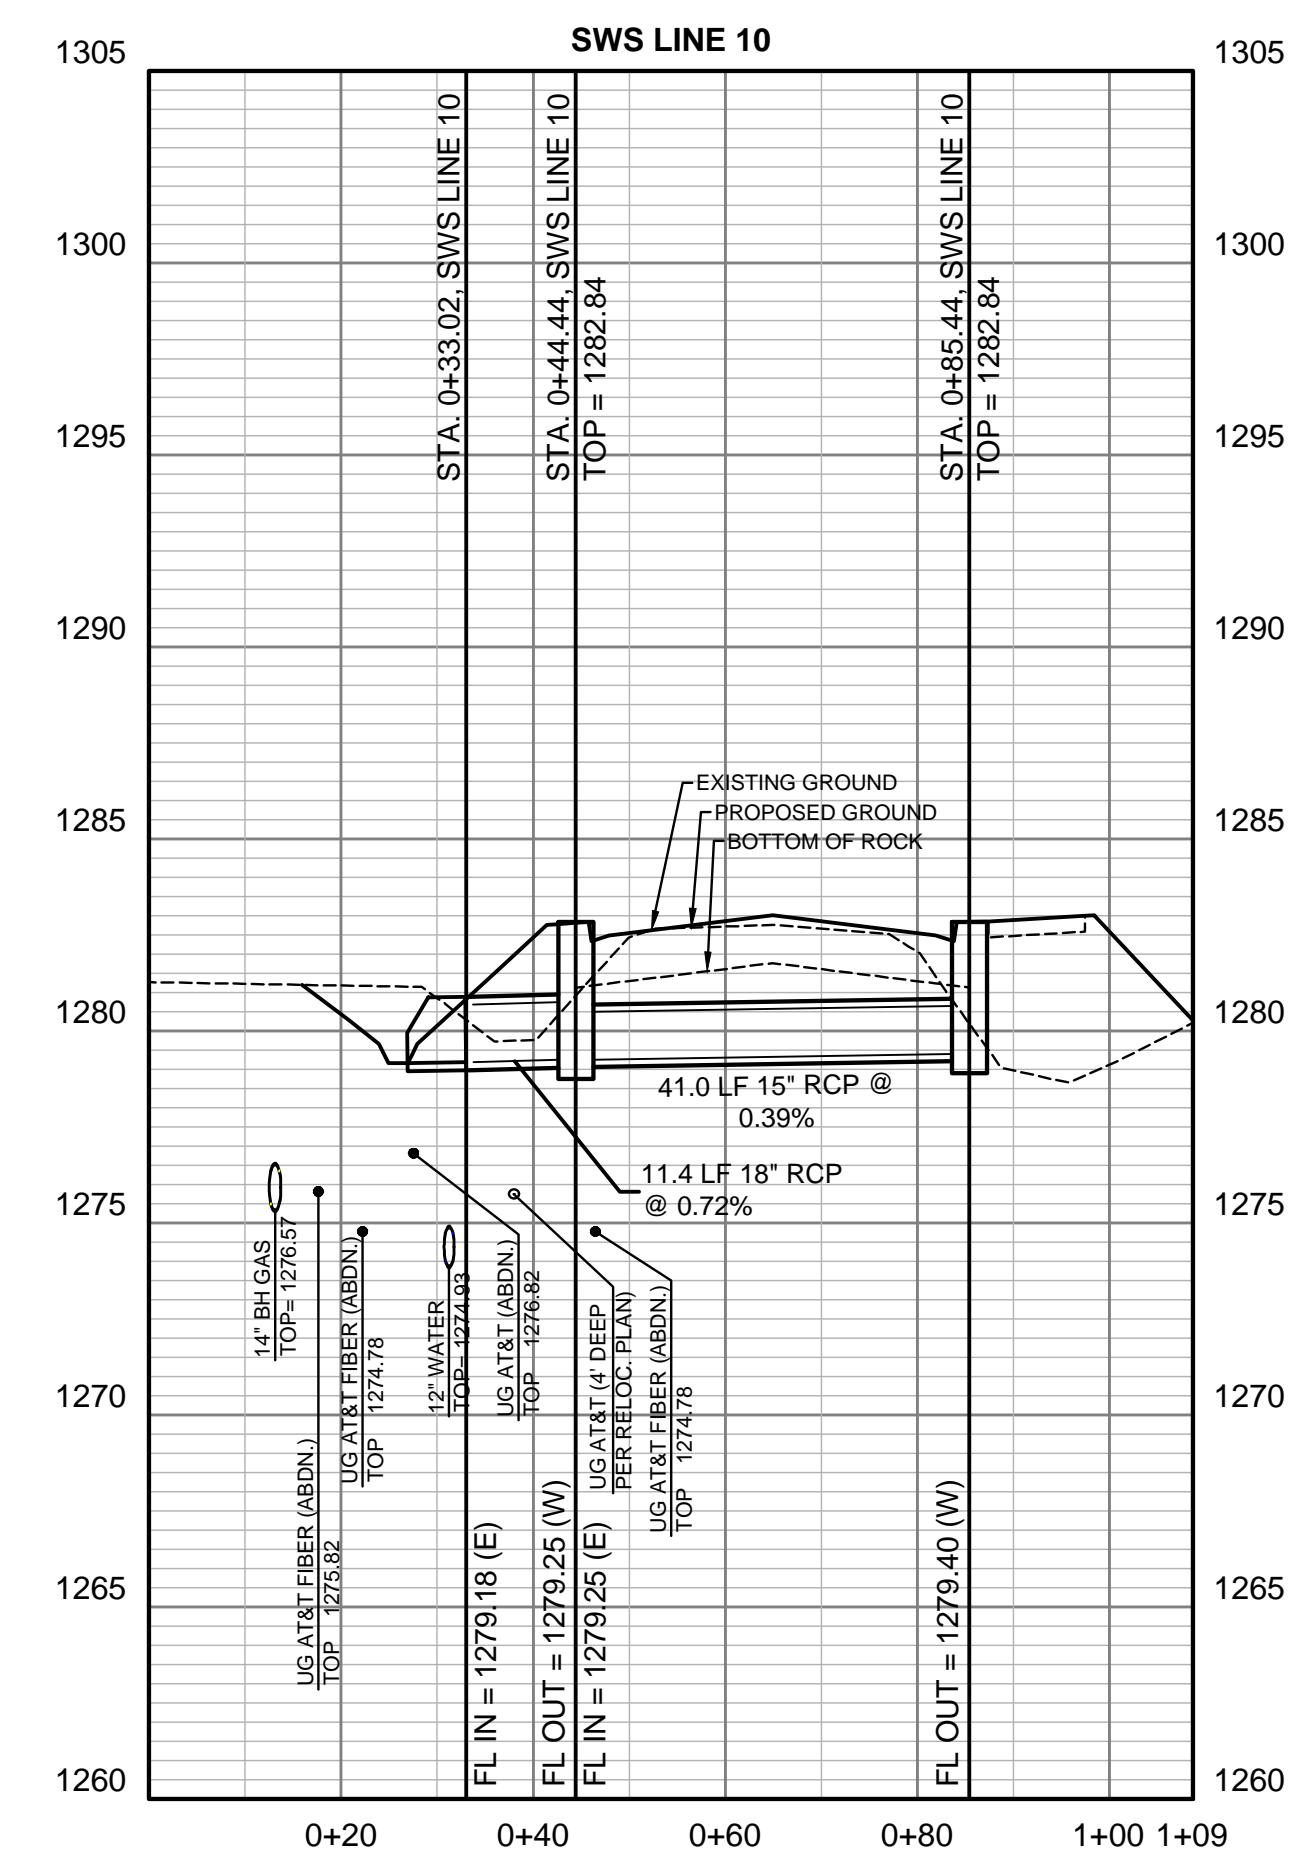
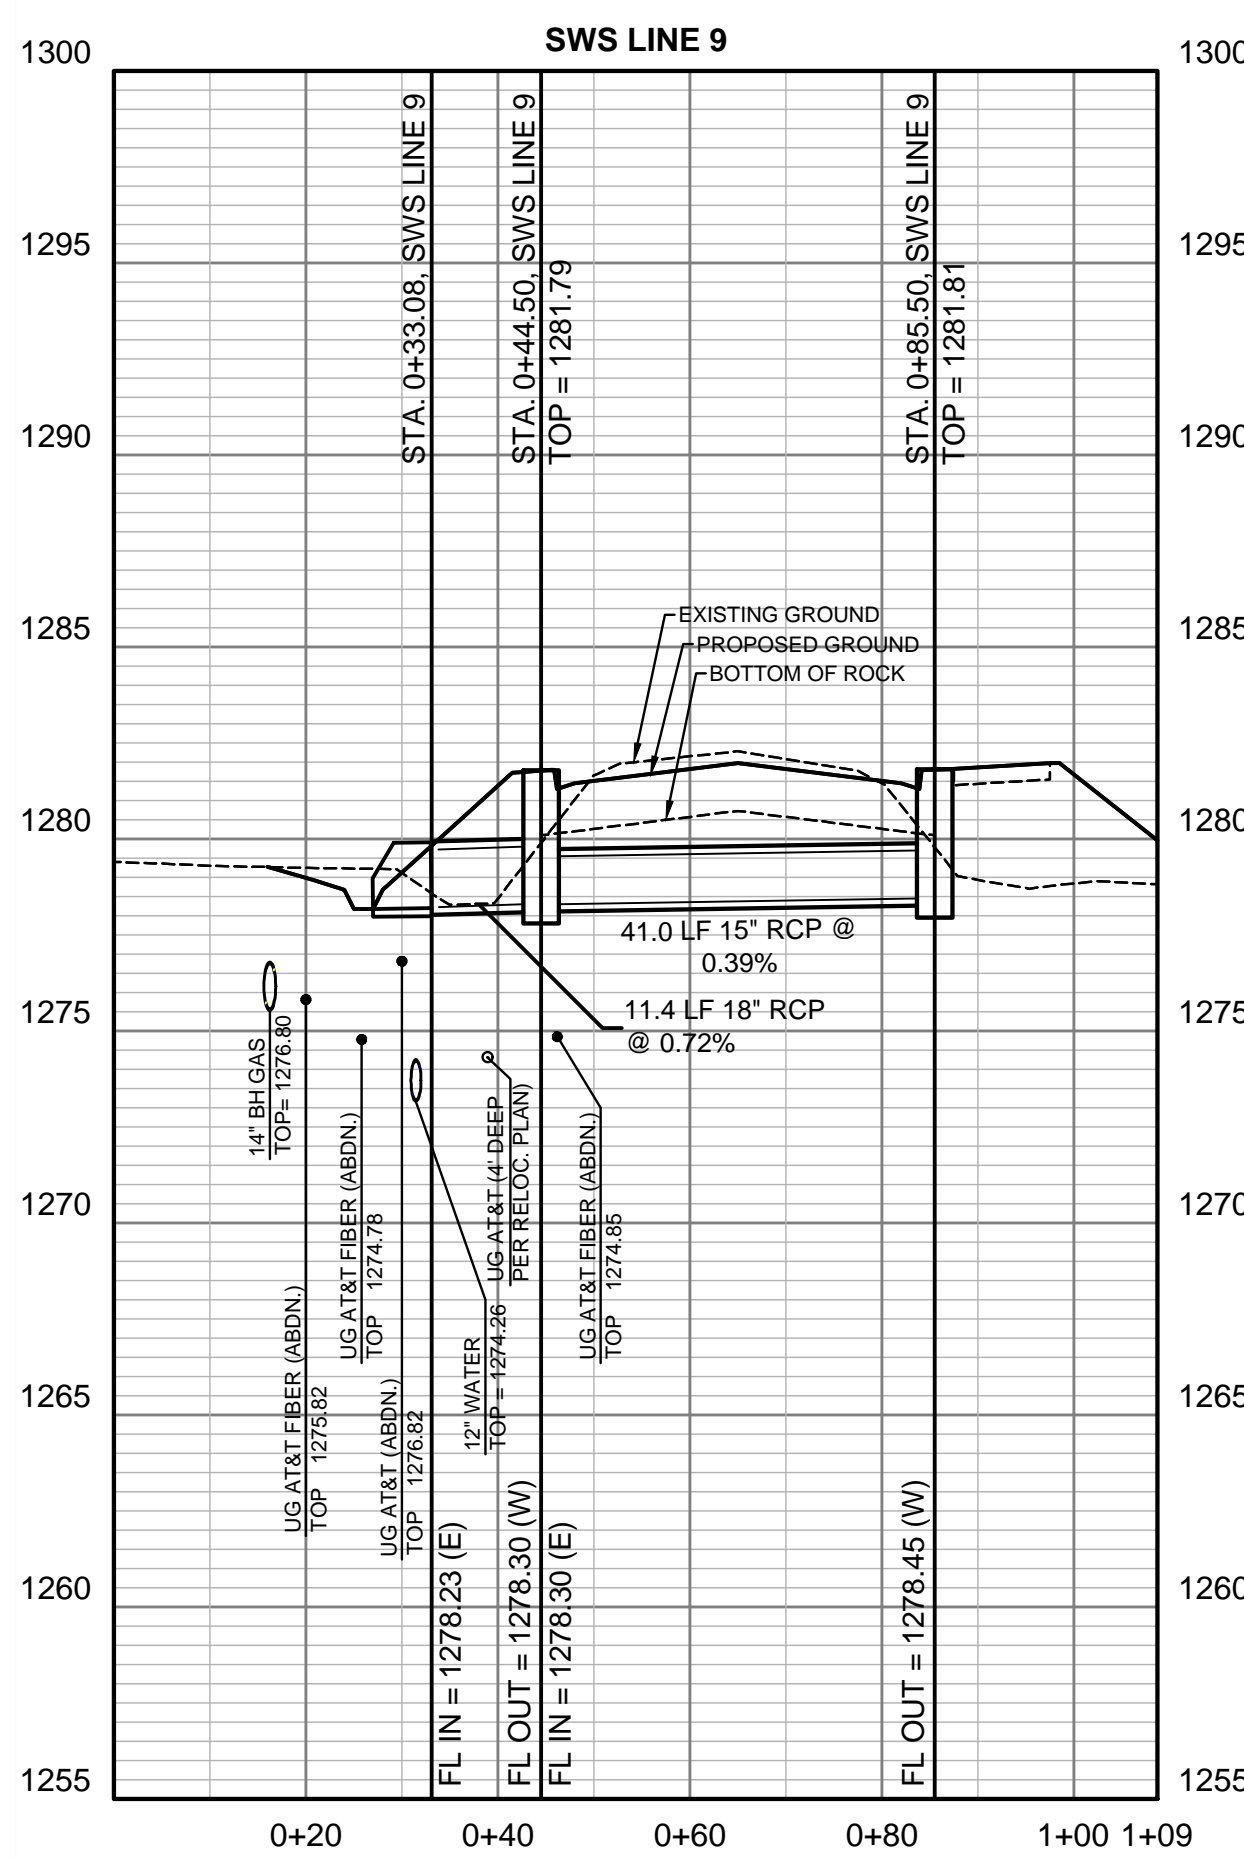
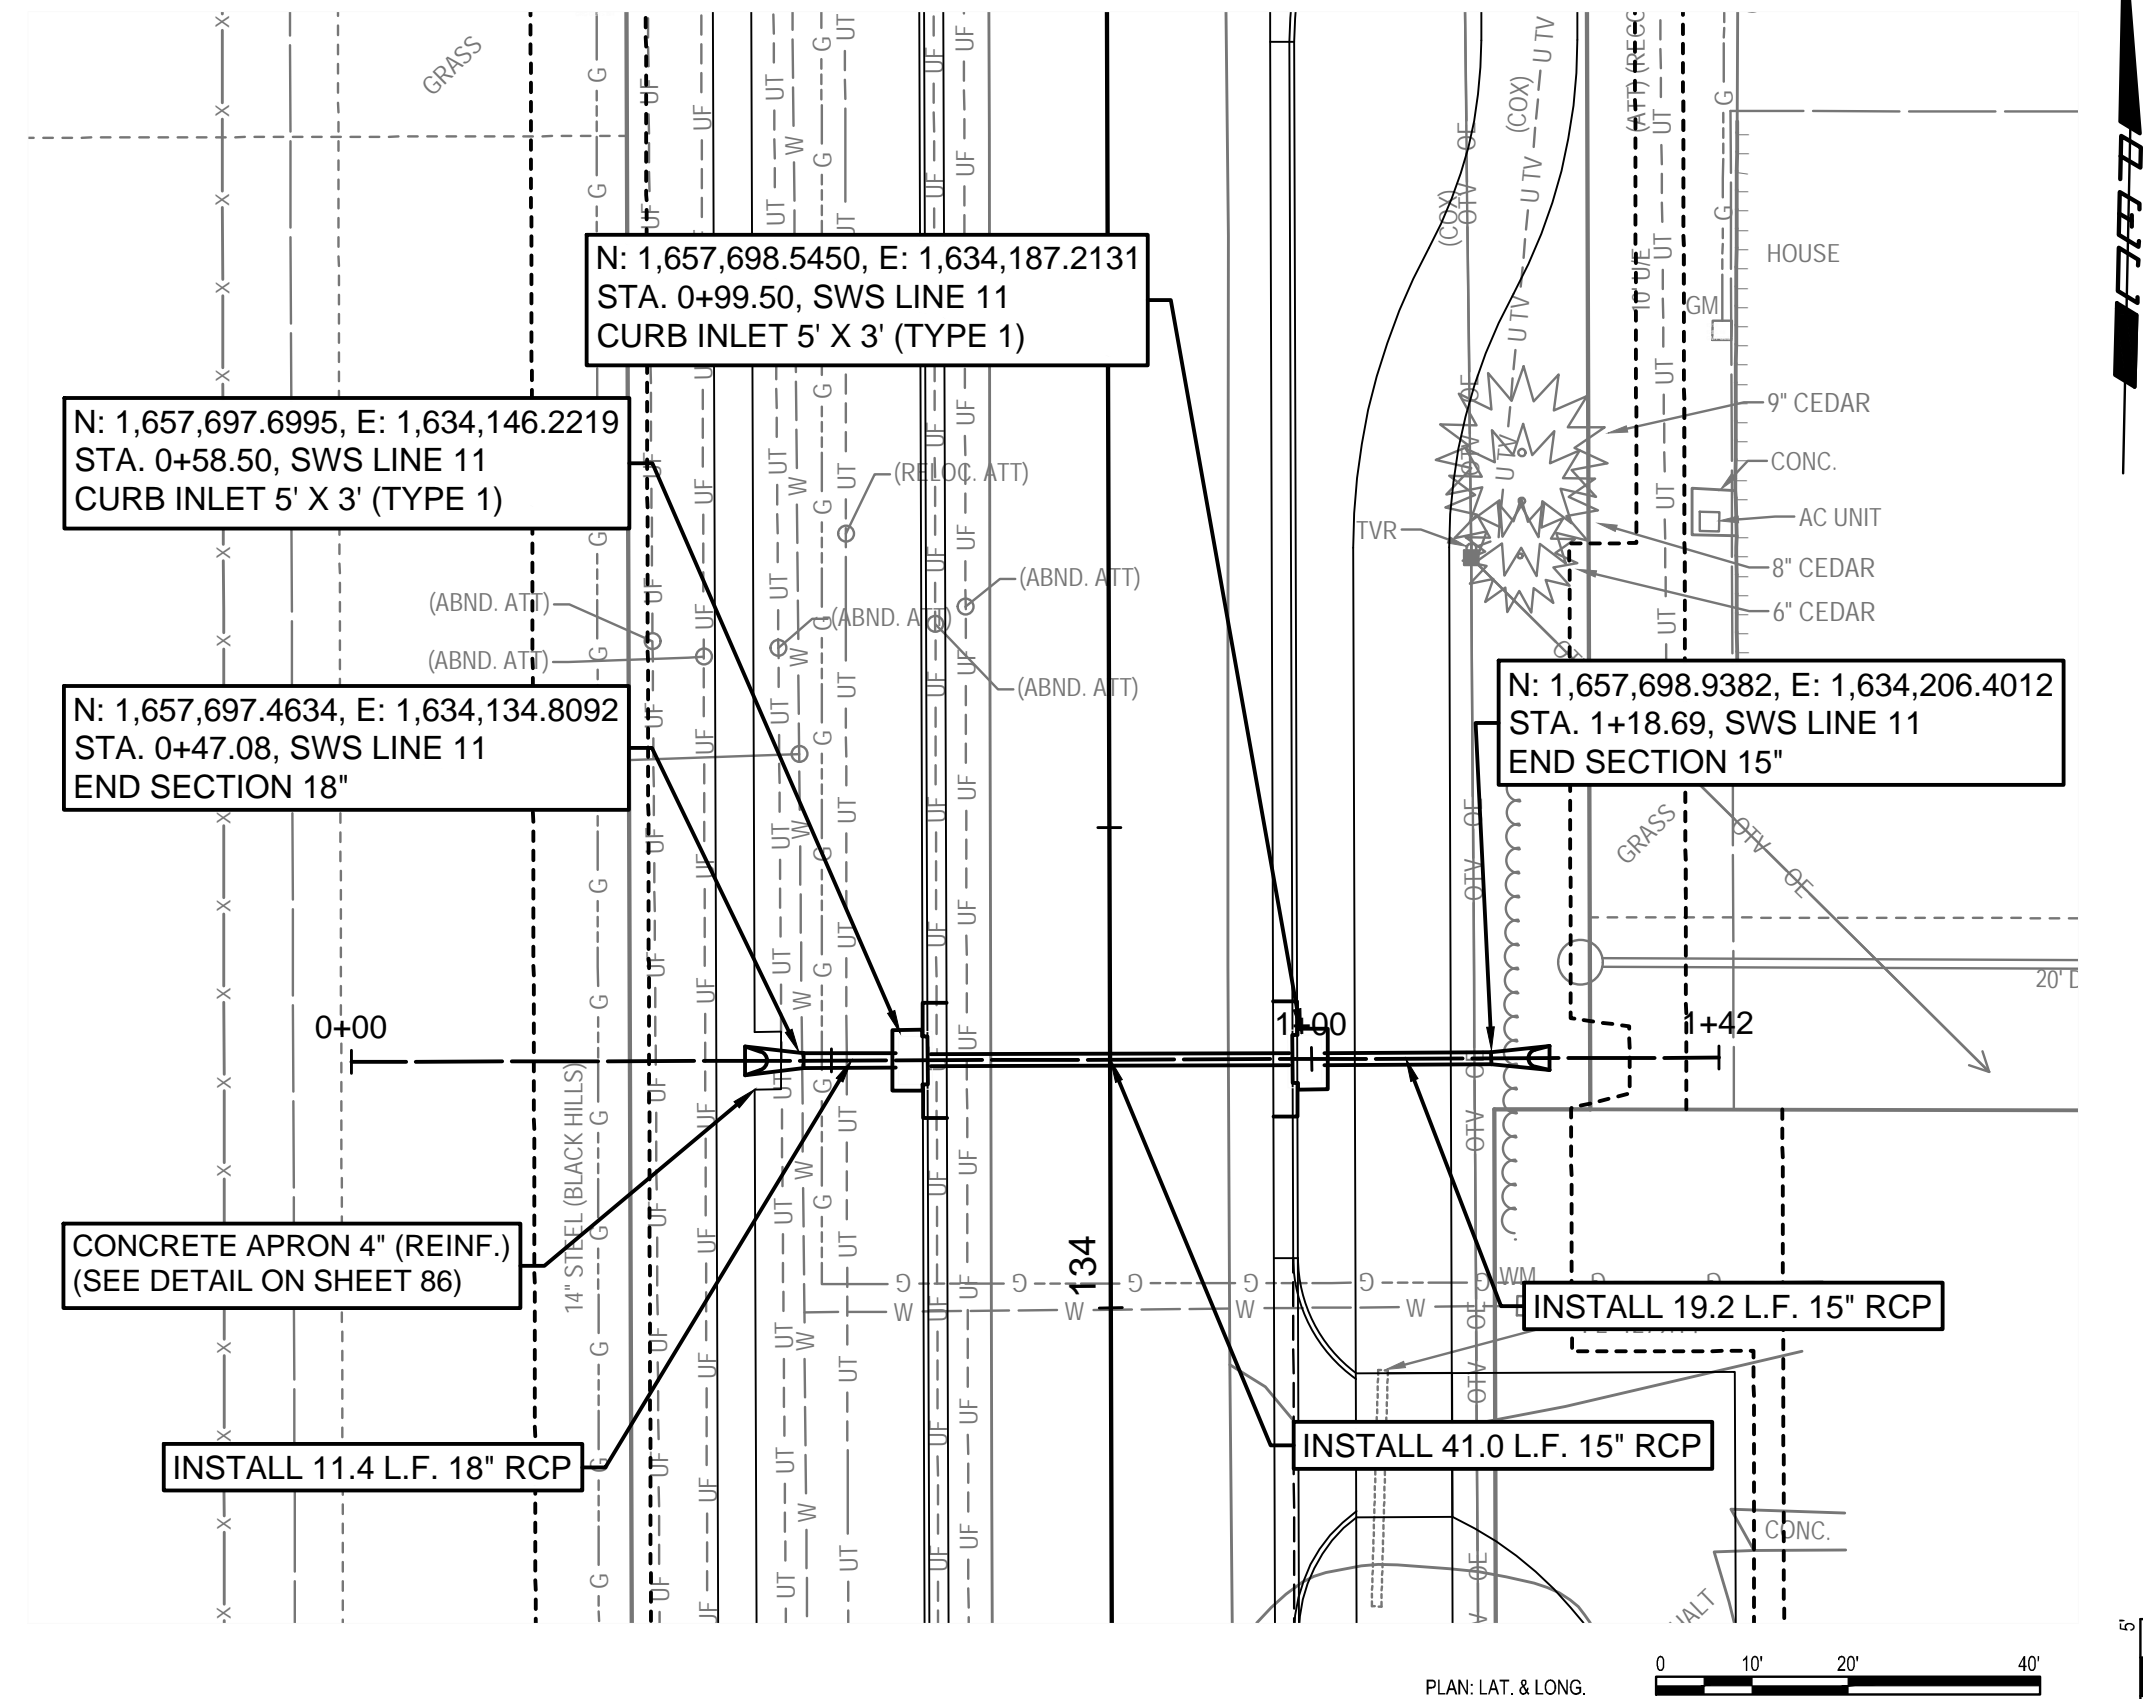
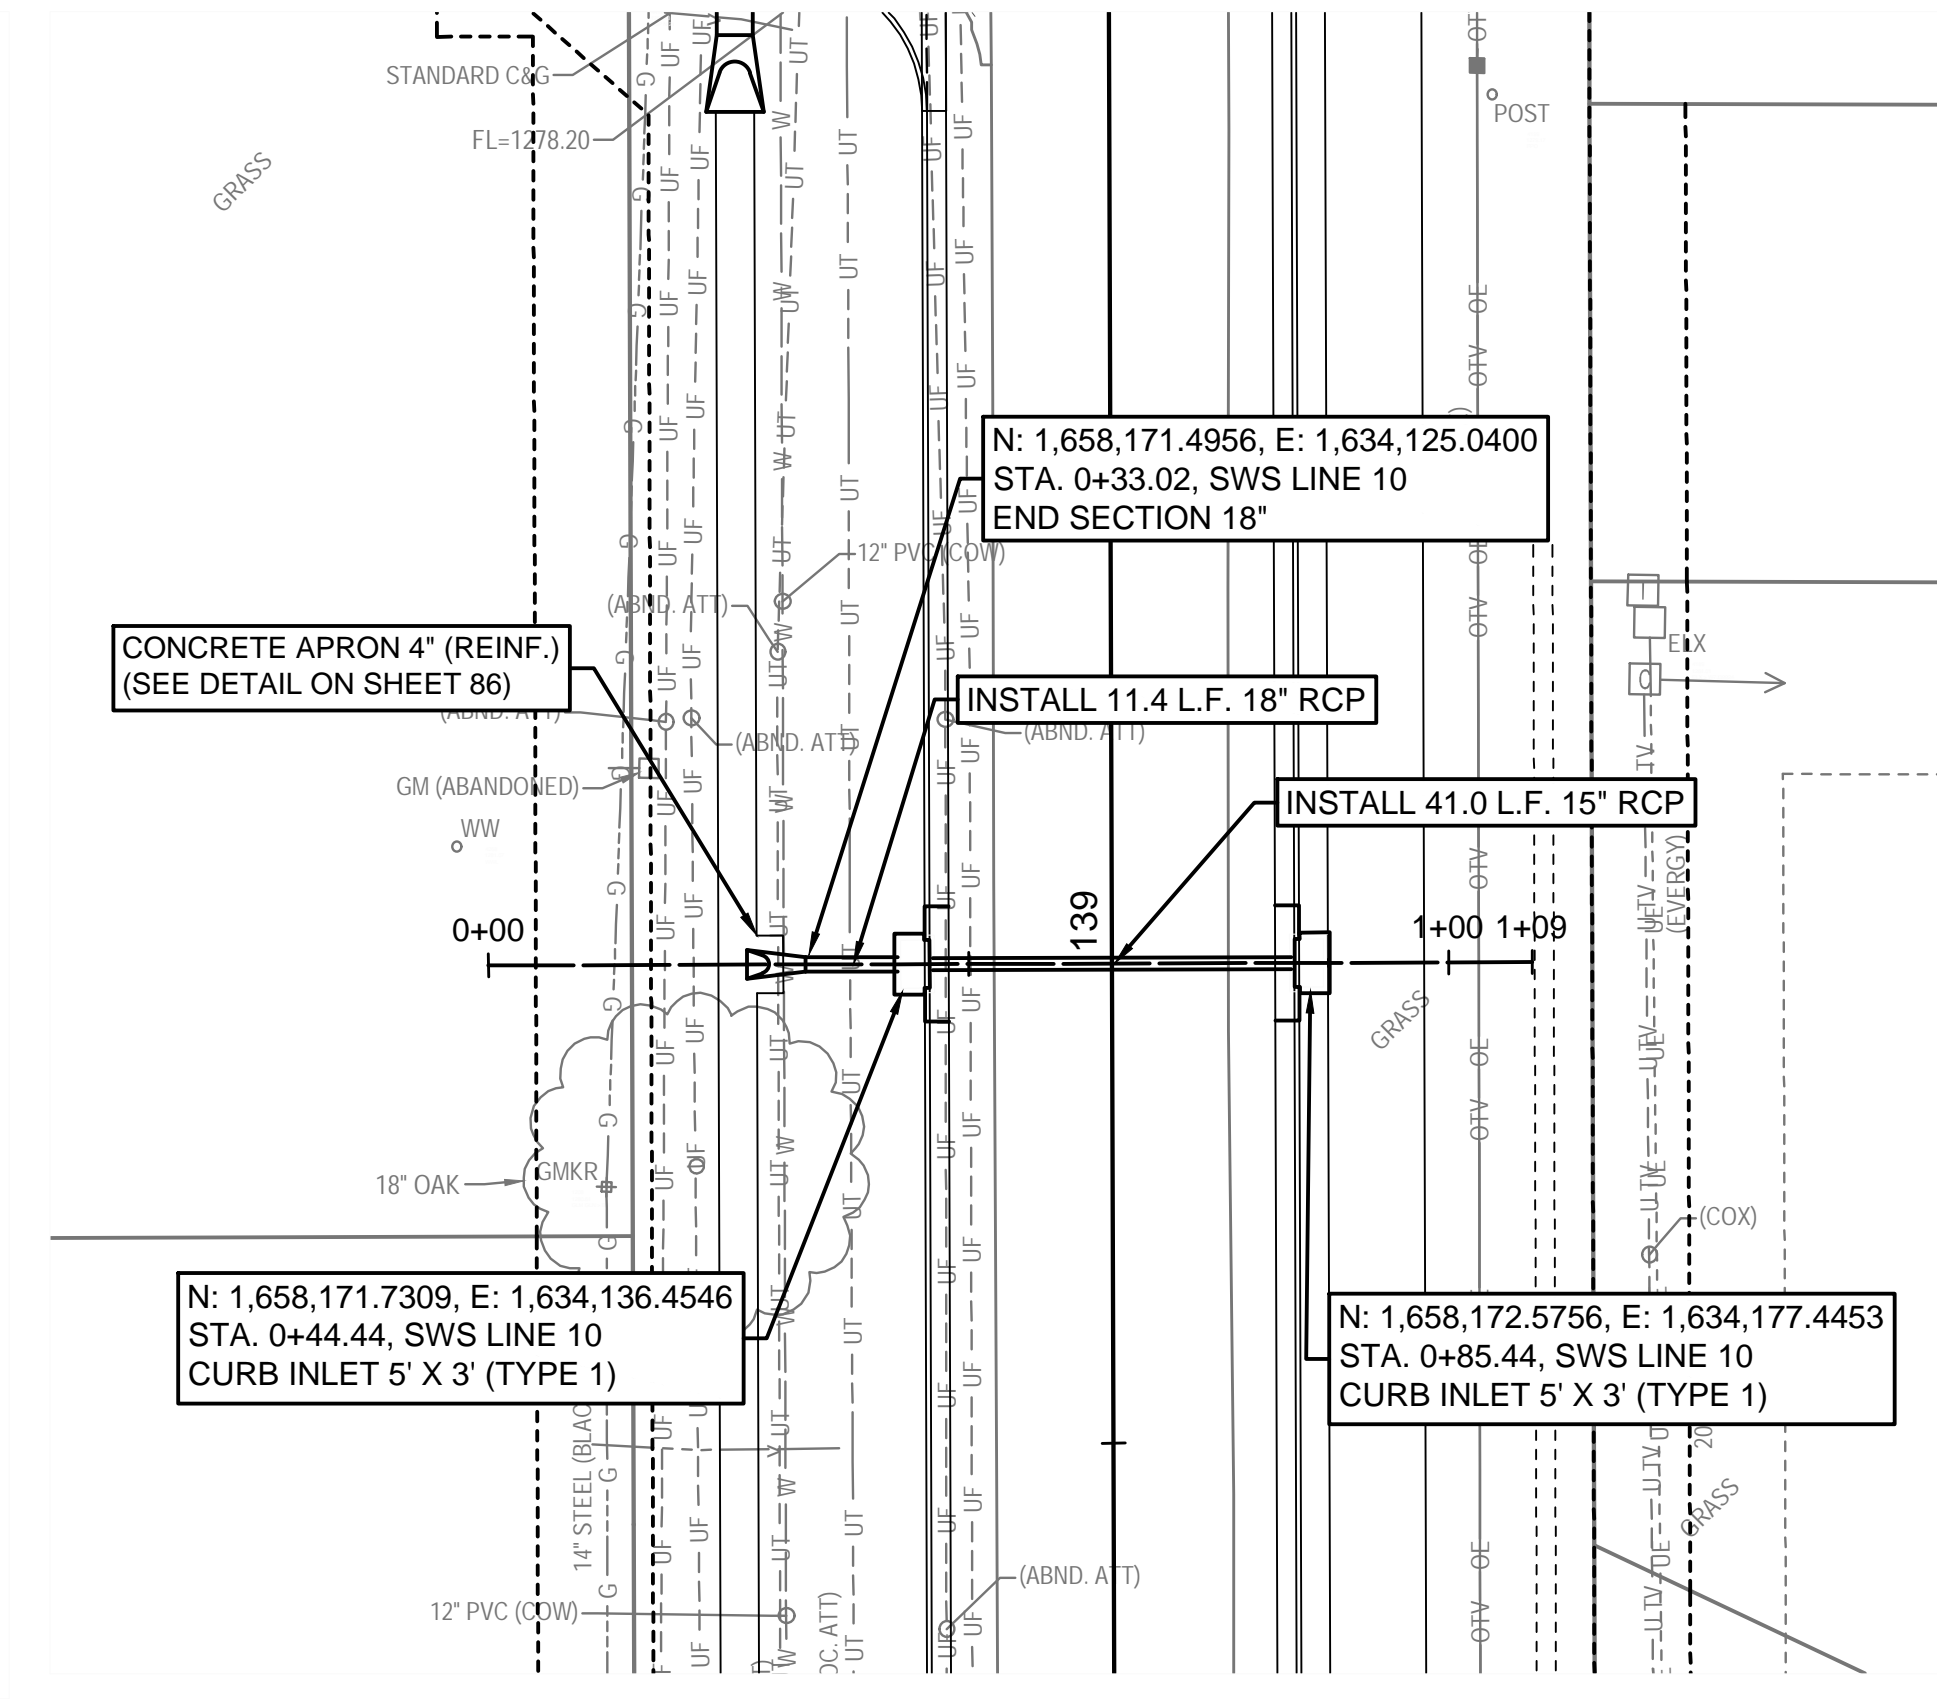


SAVED 10/10/2024 8:22:34 AM BY LUKE PETER
 PLOTTED 10/10/2024 1:47:45 PM BY LUKE PETER
 U:\WICHITA-CIVIL\2021\210254\001\PECDRAWINGS\210254-001 SWS PLANS.DWG

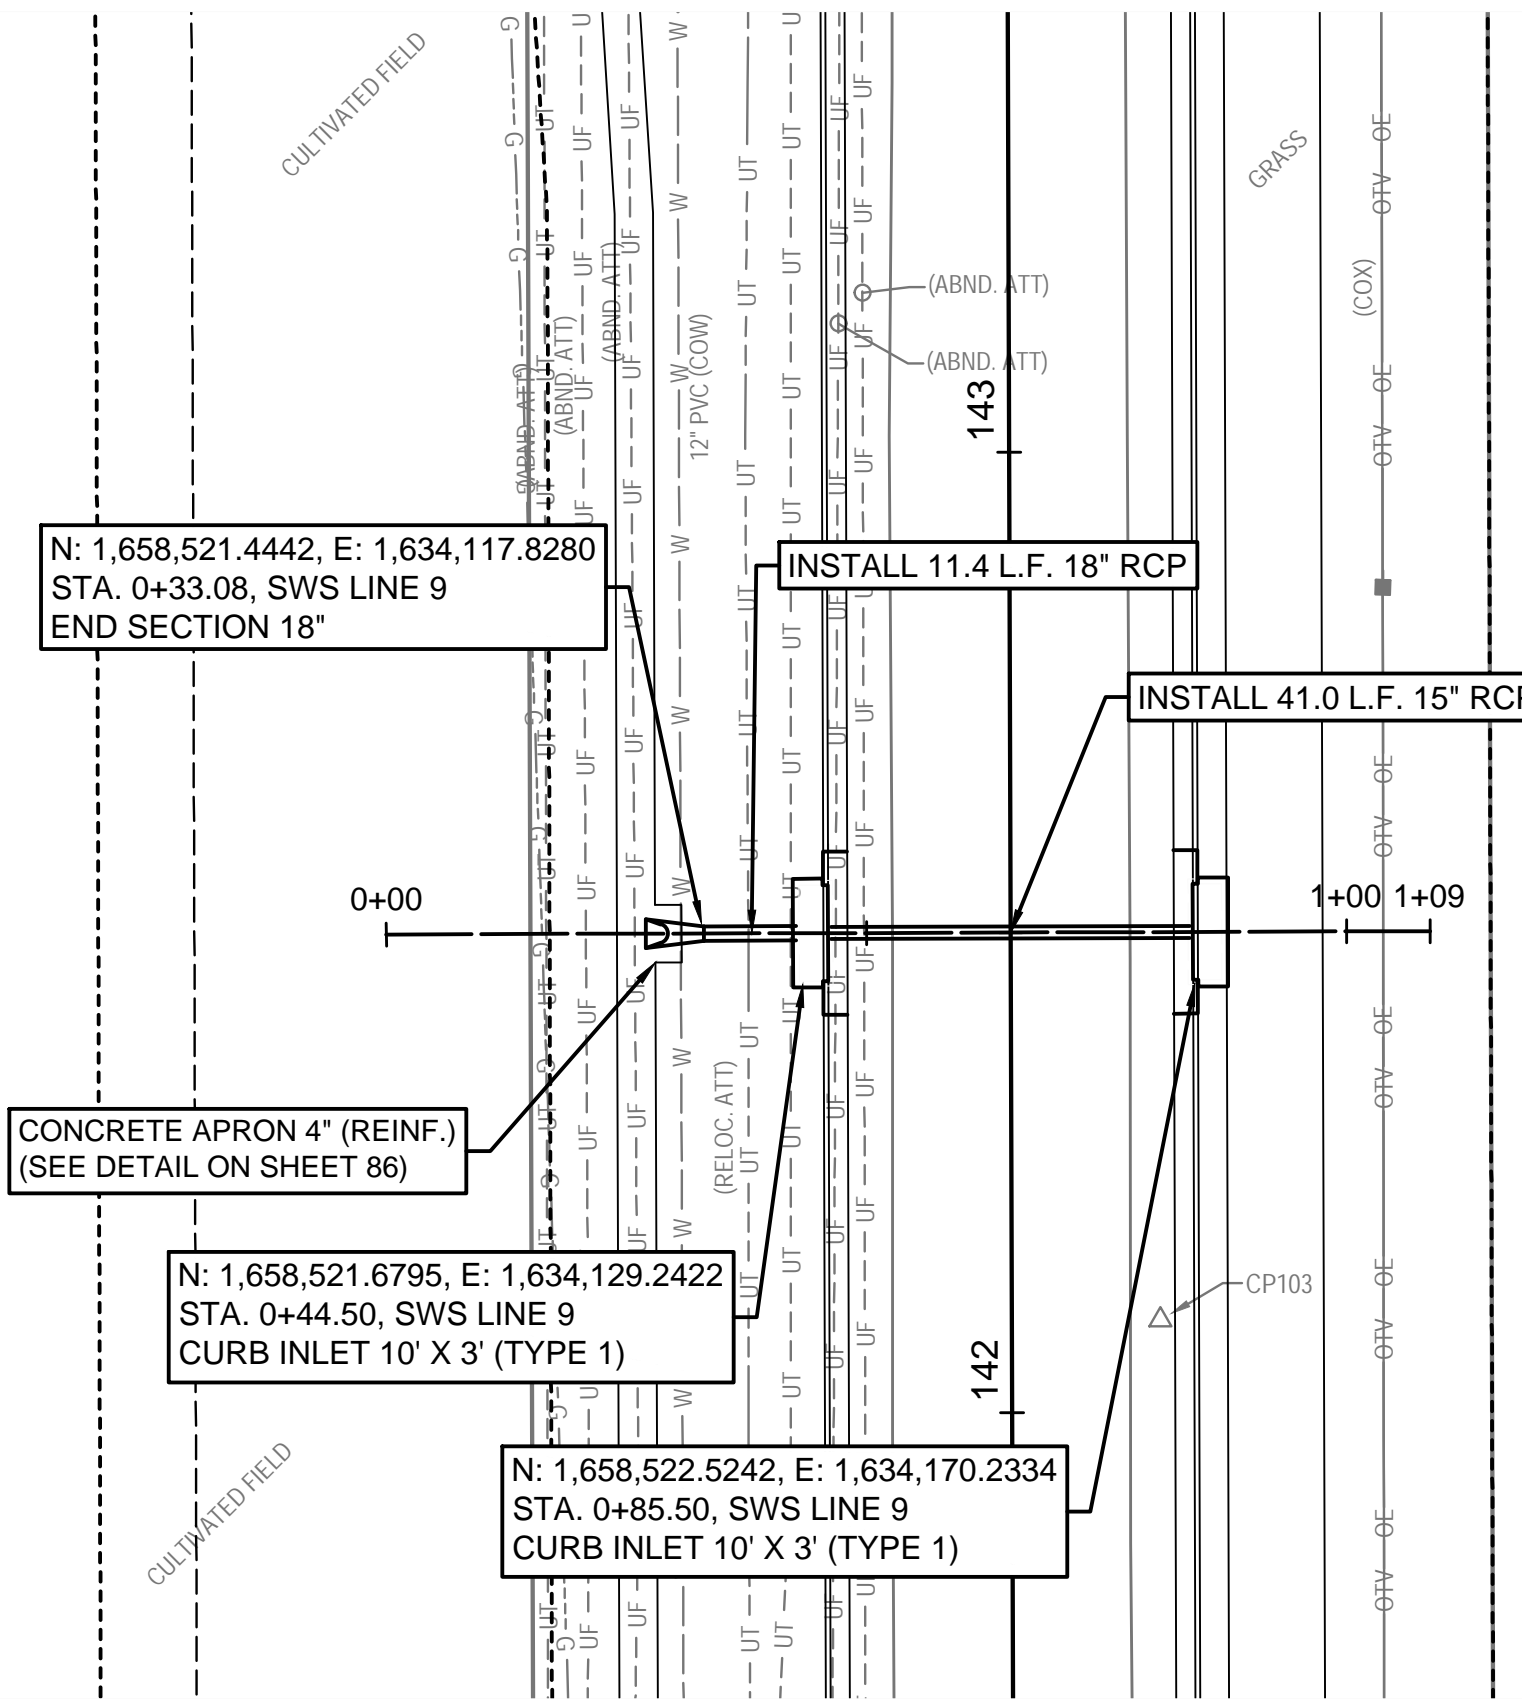

WEST STREET IMPROVEMENTS
 FROM MACARTHUR ROAD TO
 47TH ST. SOUTH
 CITY OF WICHITA

Issue:	
JOB NO.	210254-001
DATE	OCTOBER 2024
PM	TPA
DESIGNED BY	LGP
DRAWN BY	CP
CHECKED BY	KMS

SWS LINE 9, 10 & 11