

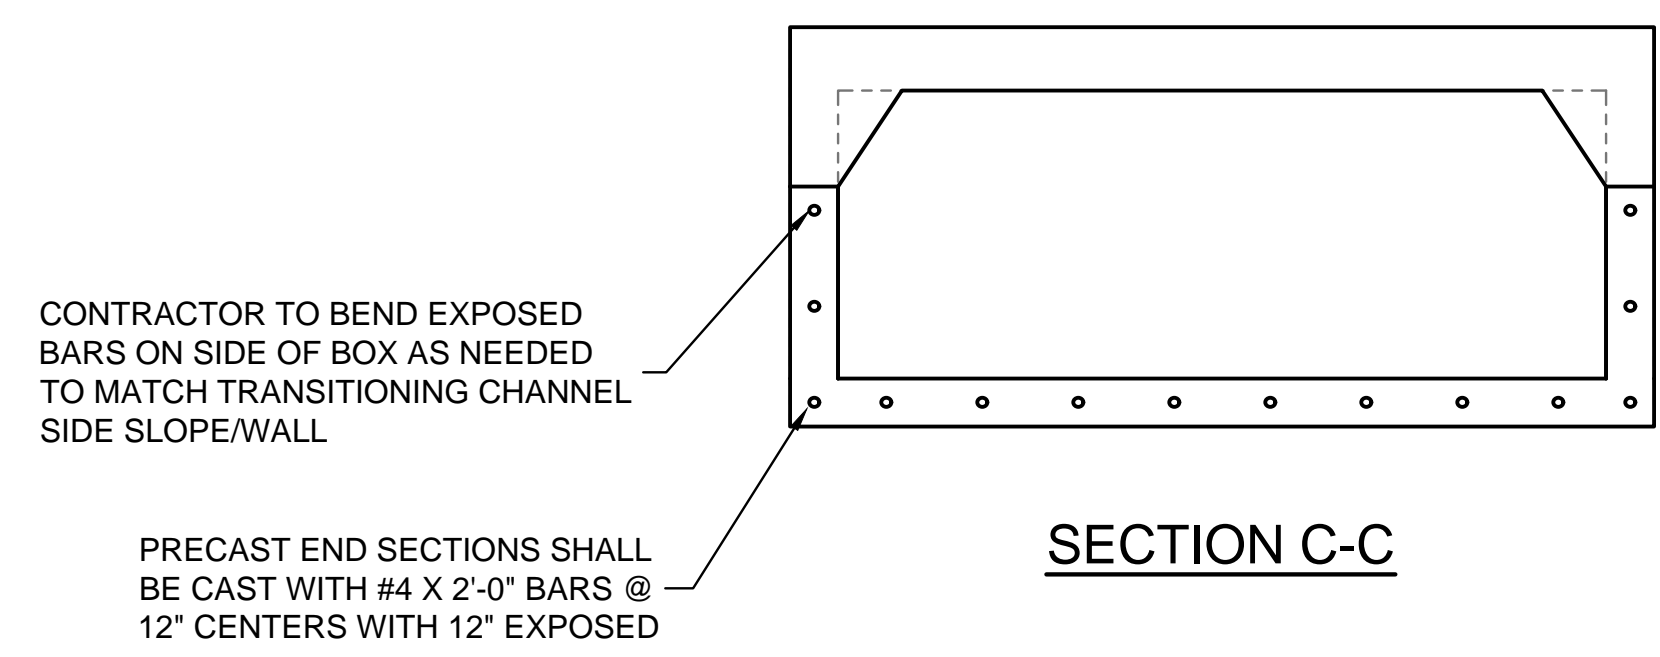
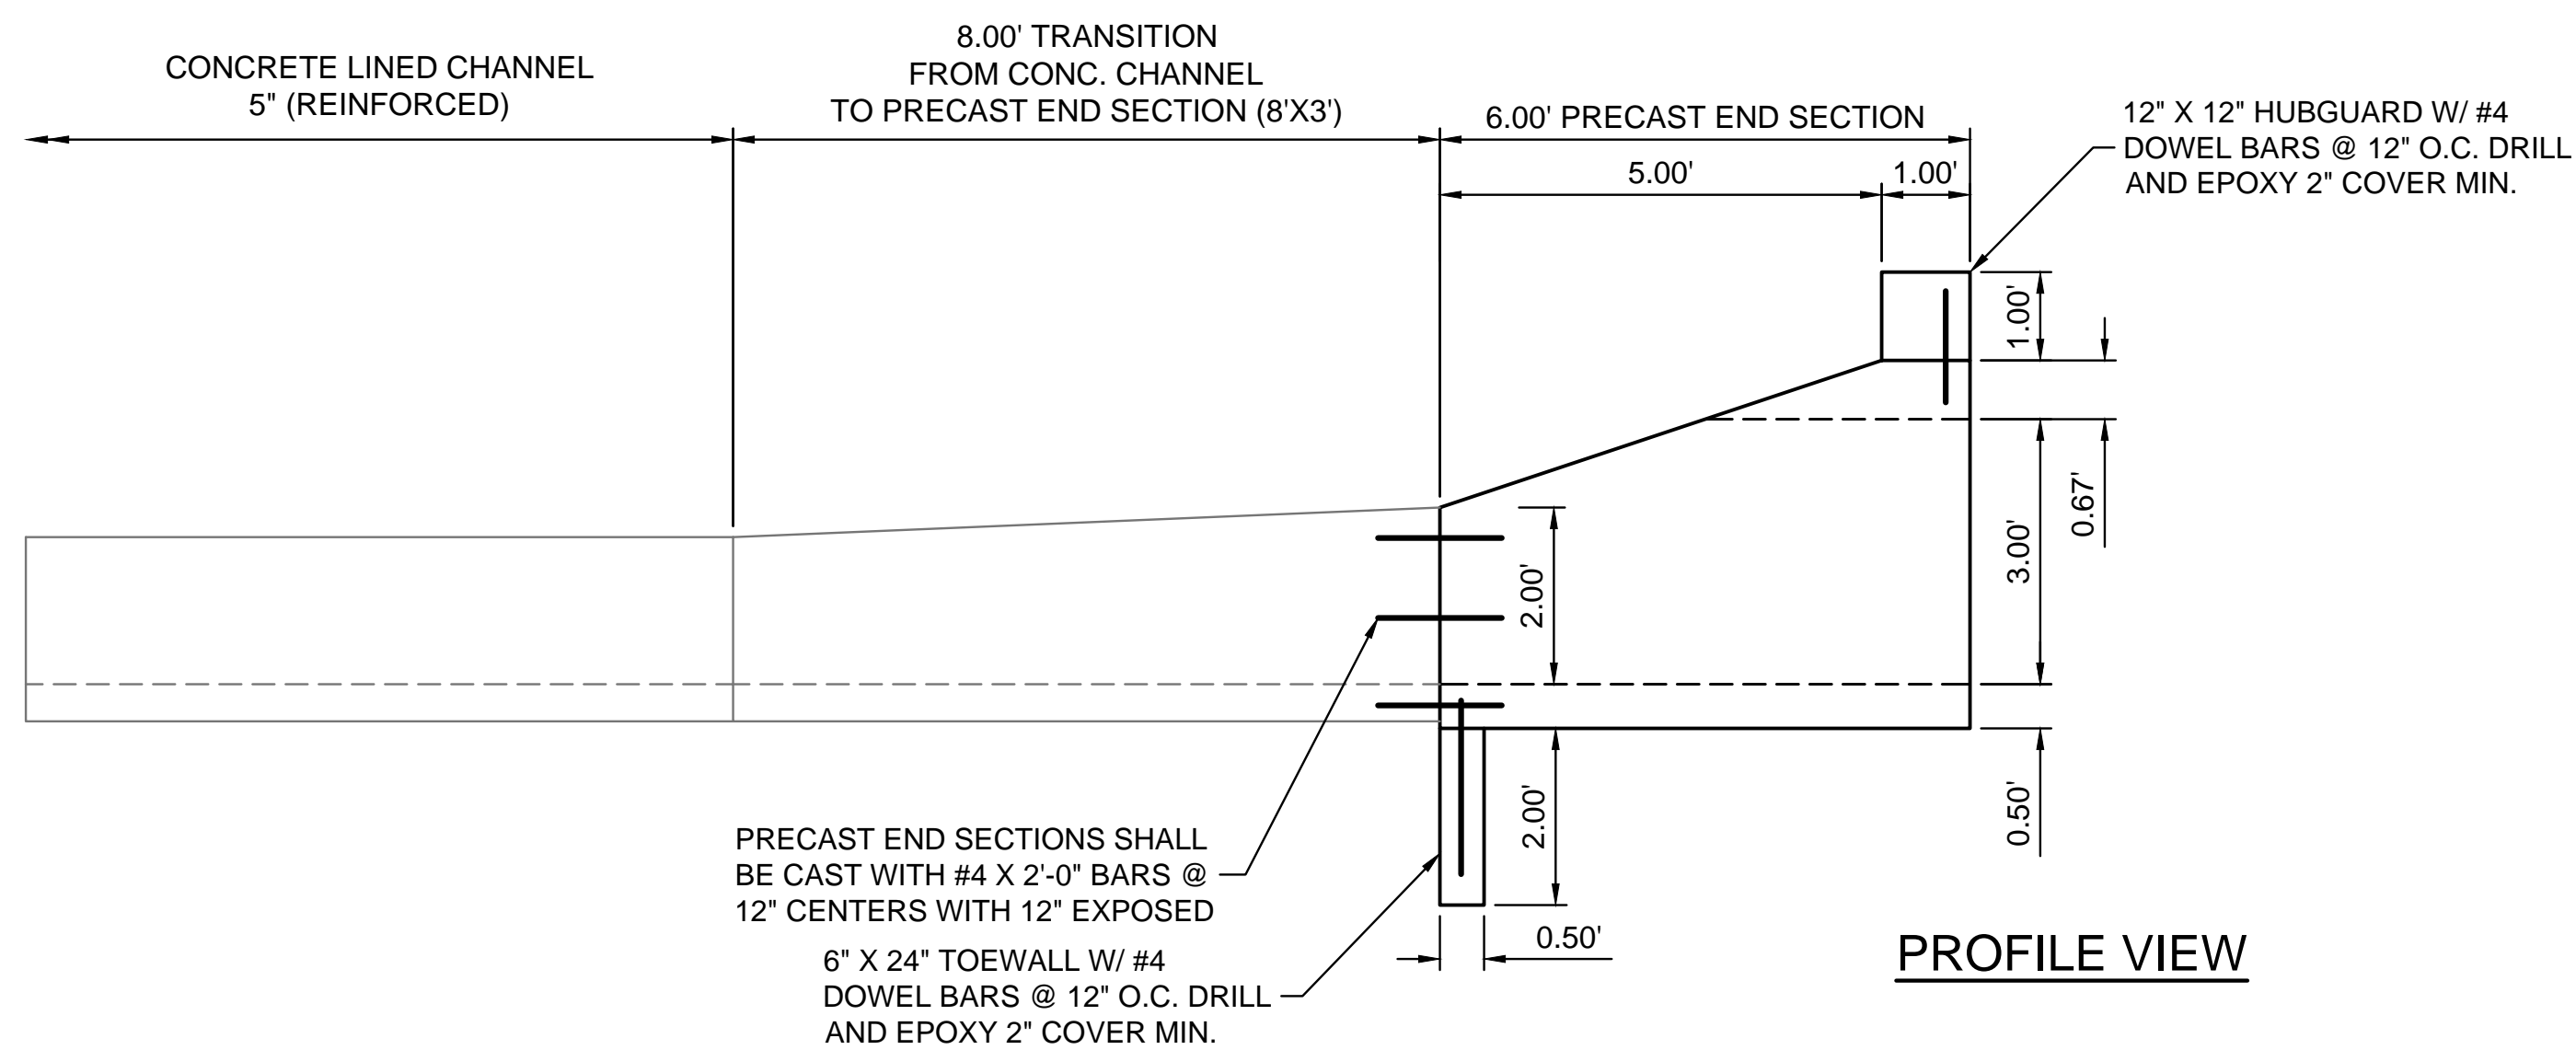
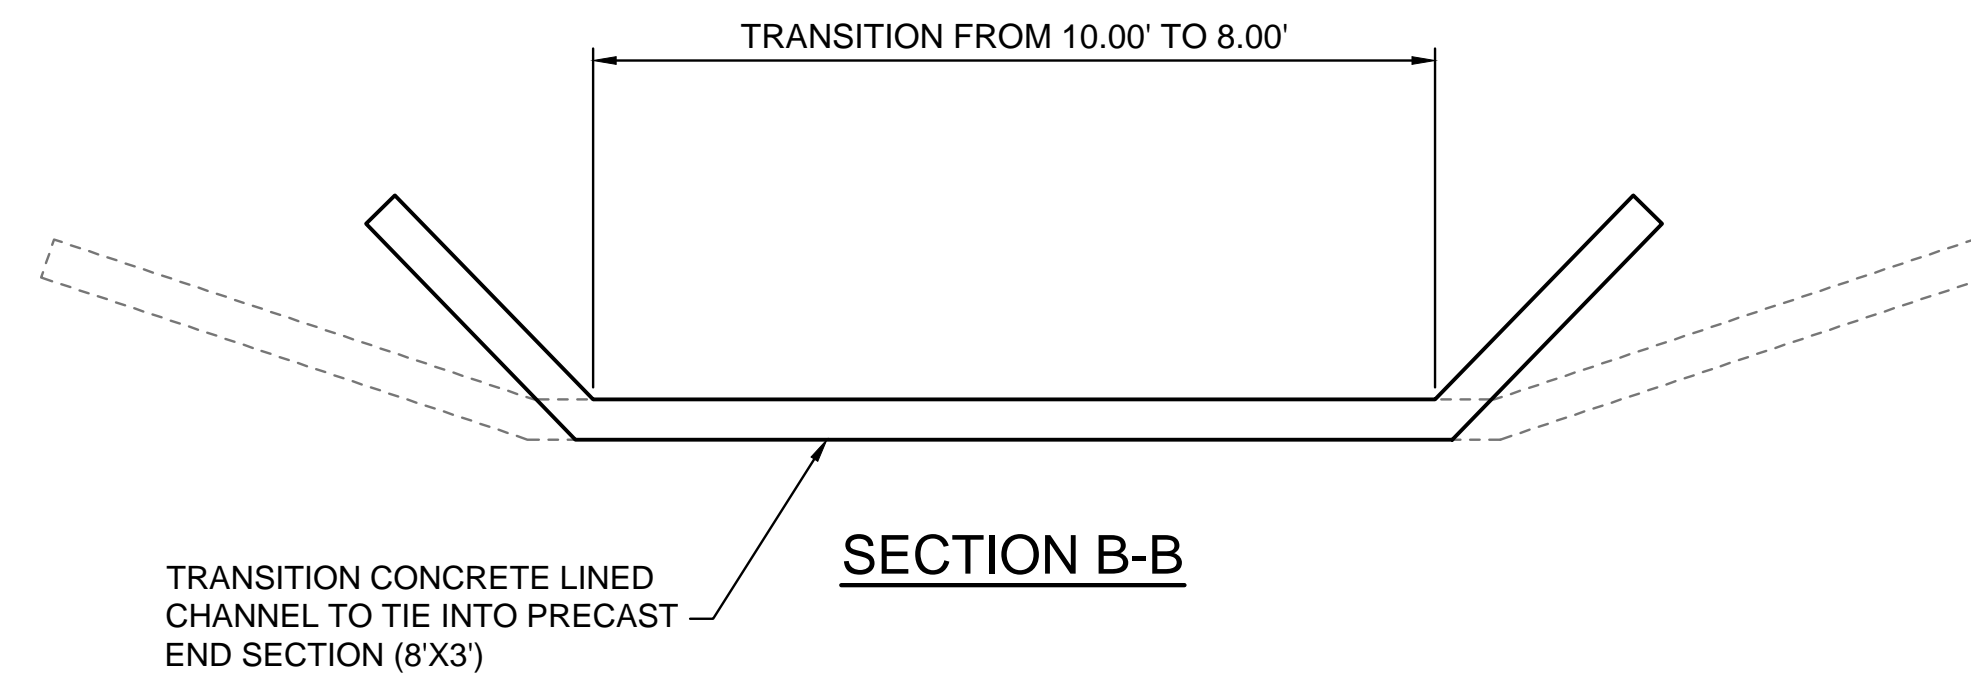
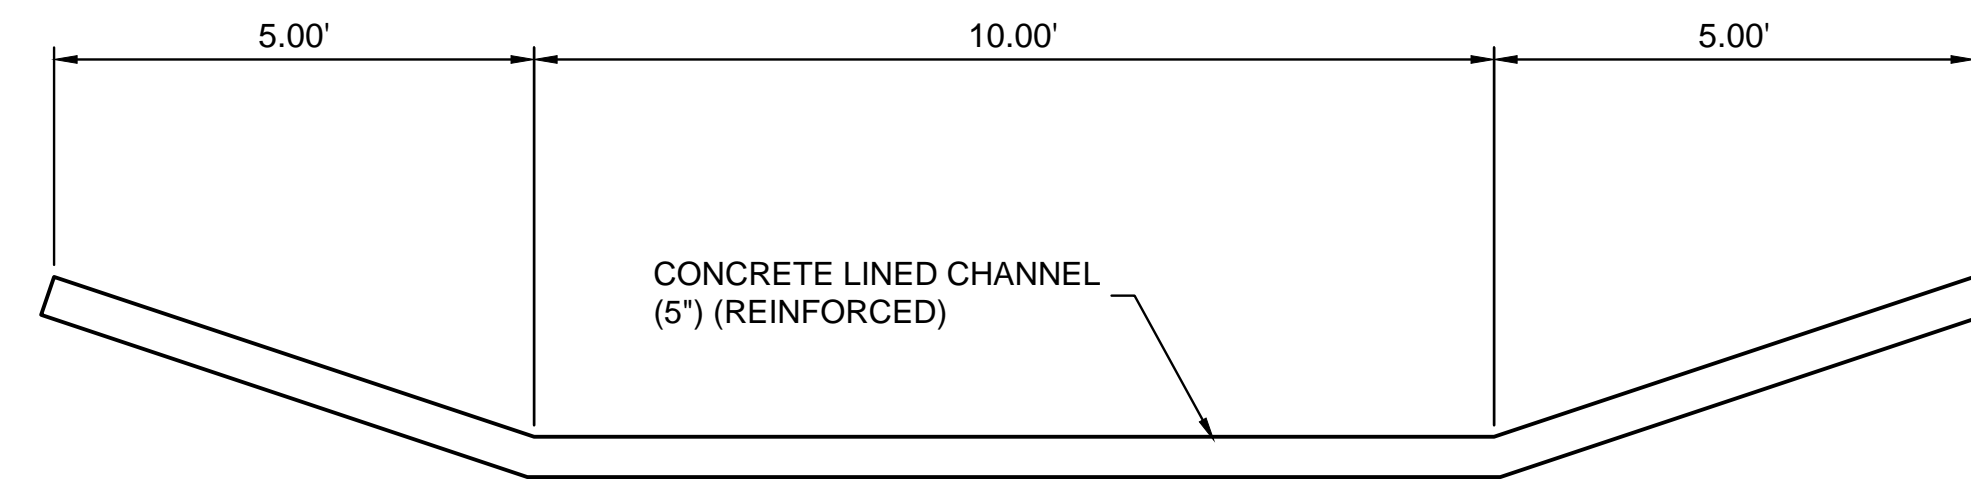
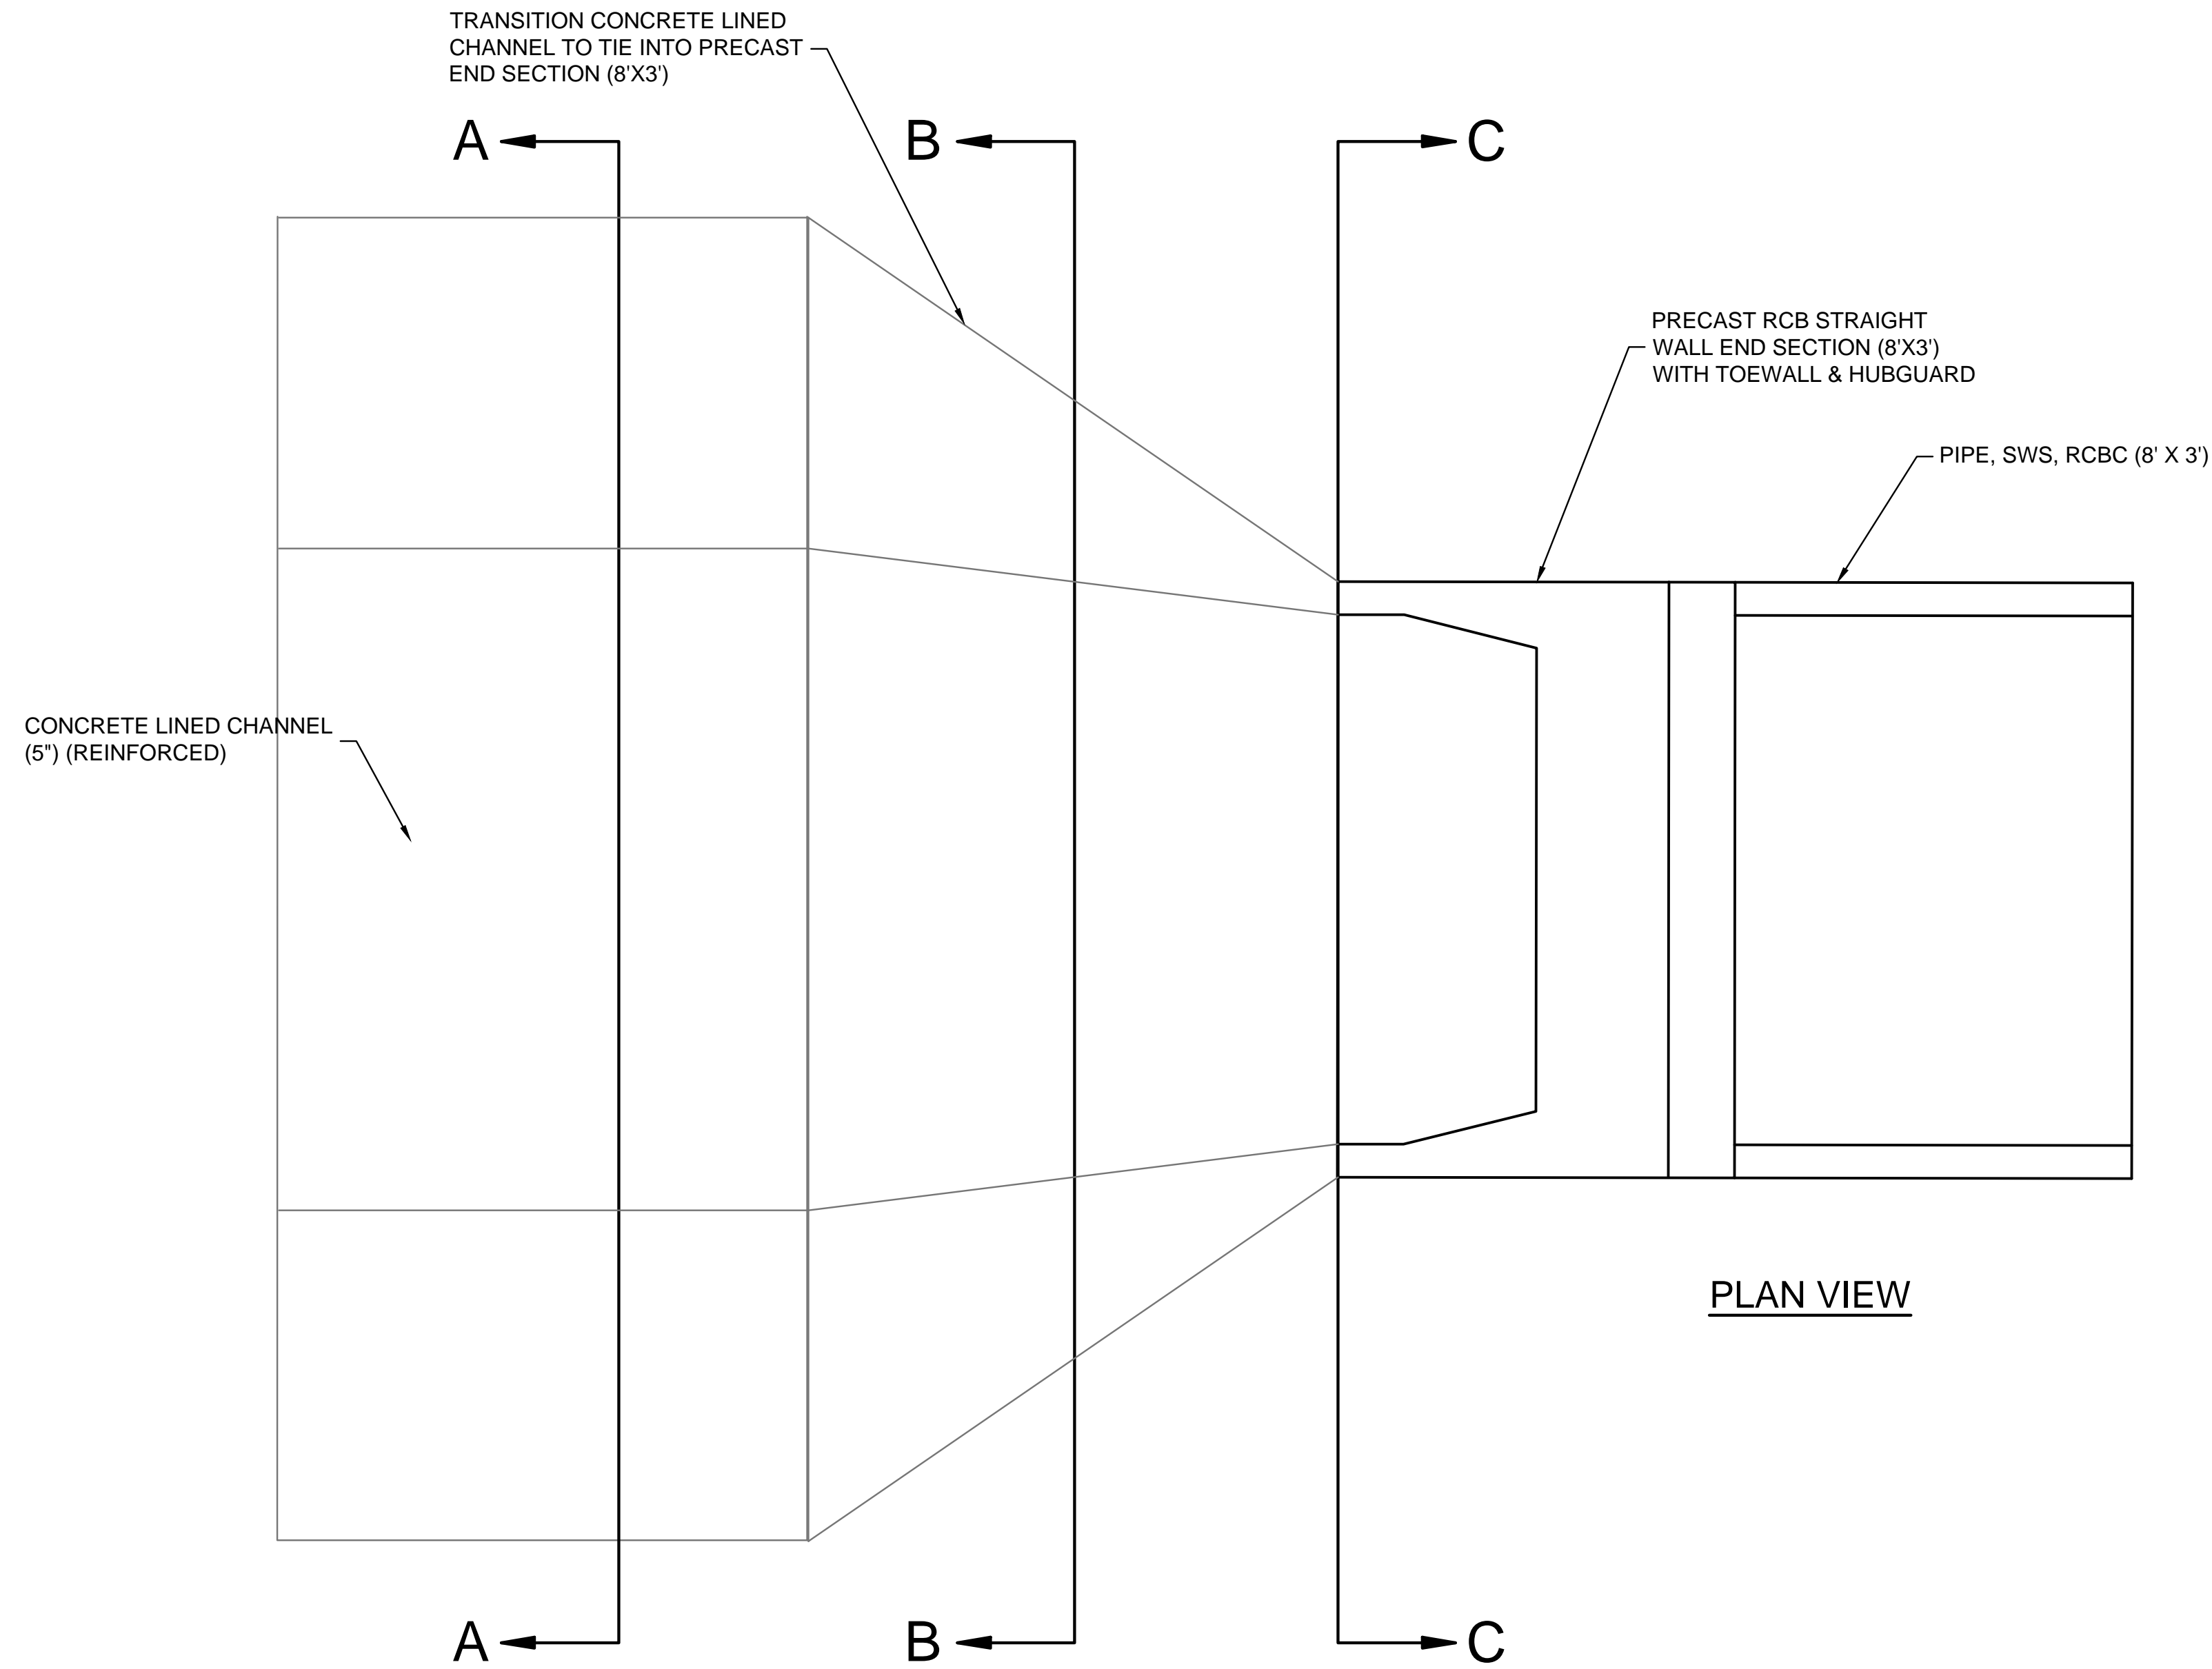


SAVED 10/08/2024 7:49:12 AM BY LUKE PETER  
 PLOTTED 10/10/2024 1:49:21 PM BY LUKE PETER  
 U:\WICHITA-CIVIL\2024\210254\001\PECDRAWINGS\210254-001 HEADWALL DETAILS.DWG

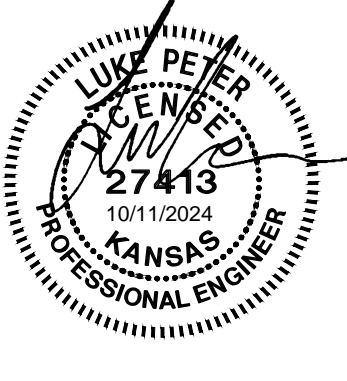

**PAYMENT:** THE BID ITEMS "PIPE, SWS, RCBC (8' X 3') (PRECAST)" AND "PRECAST RCB STRAIGHT WALL END SECTION (8'X3)" SHALL INCLUDE ALL MATERIALS AND INCIDENTALS FOR THE CONSTRUCTION OF THE BOX CULVERTS WEST OF WEST STREET ALONG THE CHANNEL.

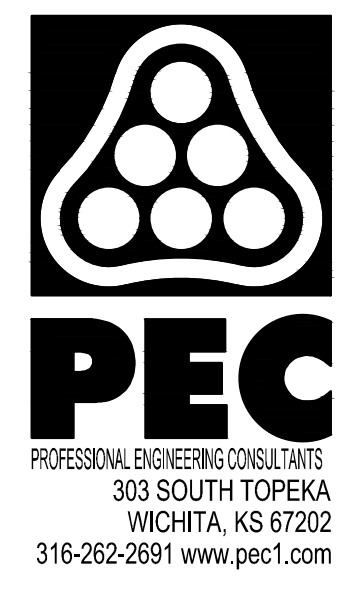

WEST STREET IMPROVEMENTS  
 FROM MACARTHUR ROAD TO  
 47TH ST. SOUTH  
 CITY OF WICHITA

Issue:	
JOB NO.	210254-001
DATE	OCTOBER 2024
PM	TPA
DESIGNED BY	LGP
DRAWN BY	CP
CHECKED BY	KMS

PRECAST STRAIGHT WALL END SECTION DETAILS (8'X3')