




SAVED 10/8/2024 7:49:12 AM BY LUKE PETER  
 PLOTTED 10/10/2024 1:49:22 PM BY LUKE PETER  
 U:\WICHITA-CIVIL\2024\210254\001\PECDRAWINGS\210254-001 HEADWALL DETAILS.DWG

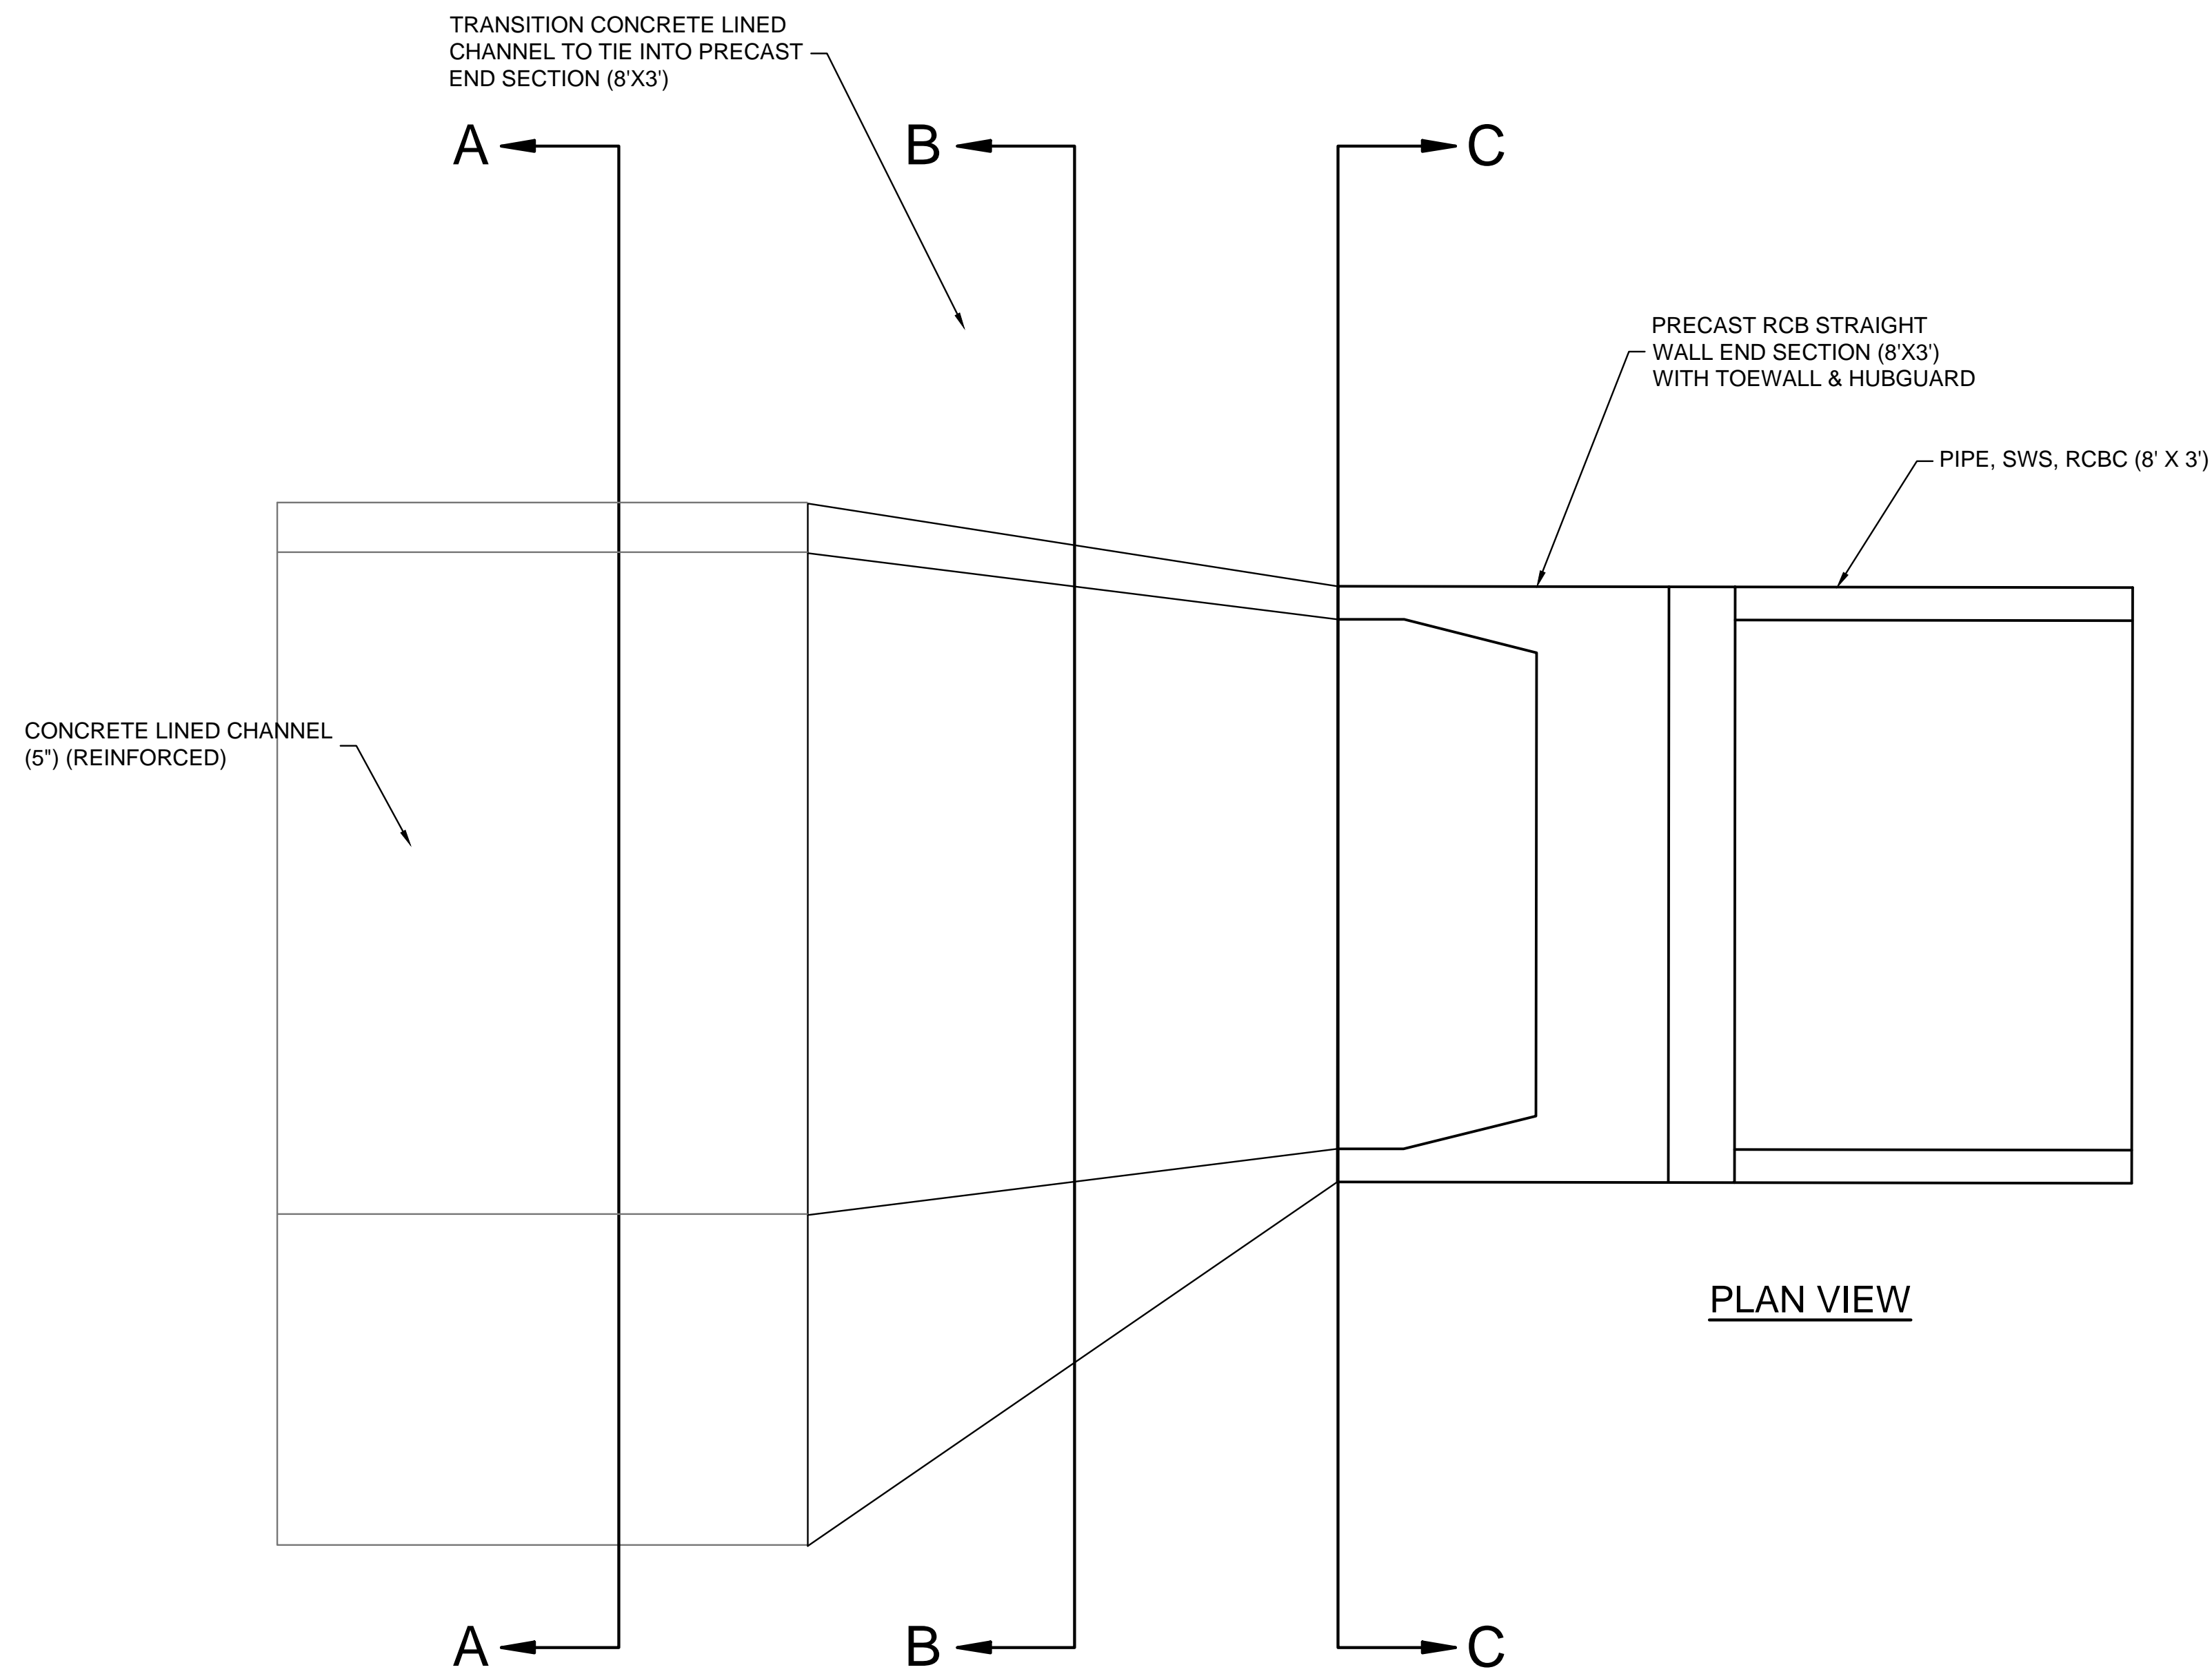


**PLAN VIEW**

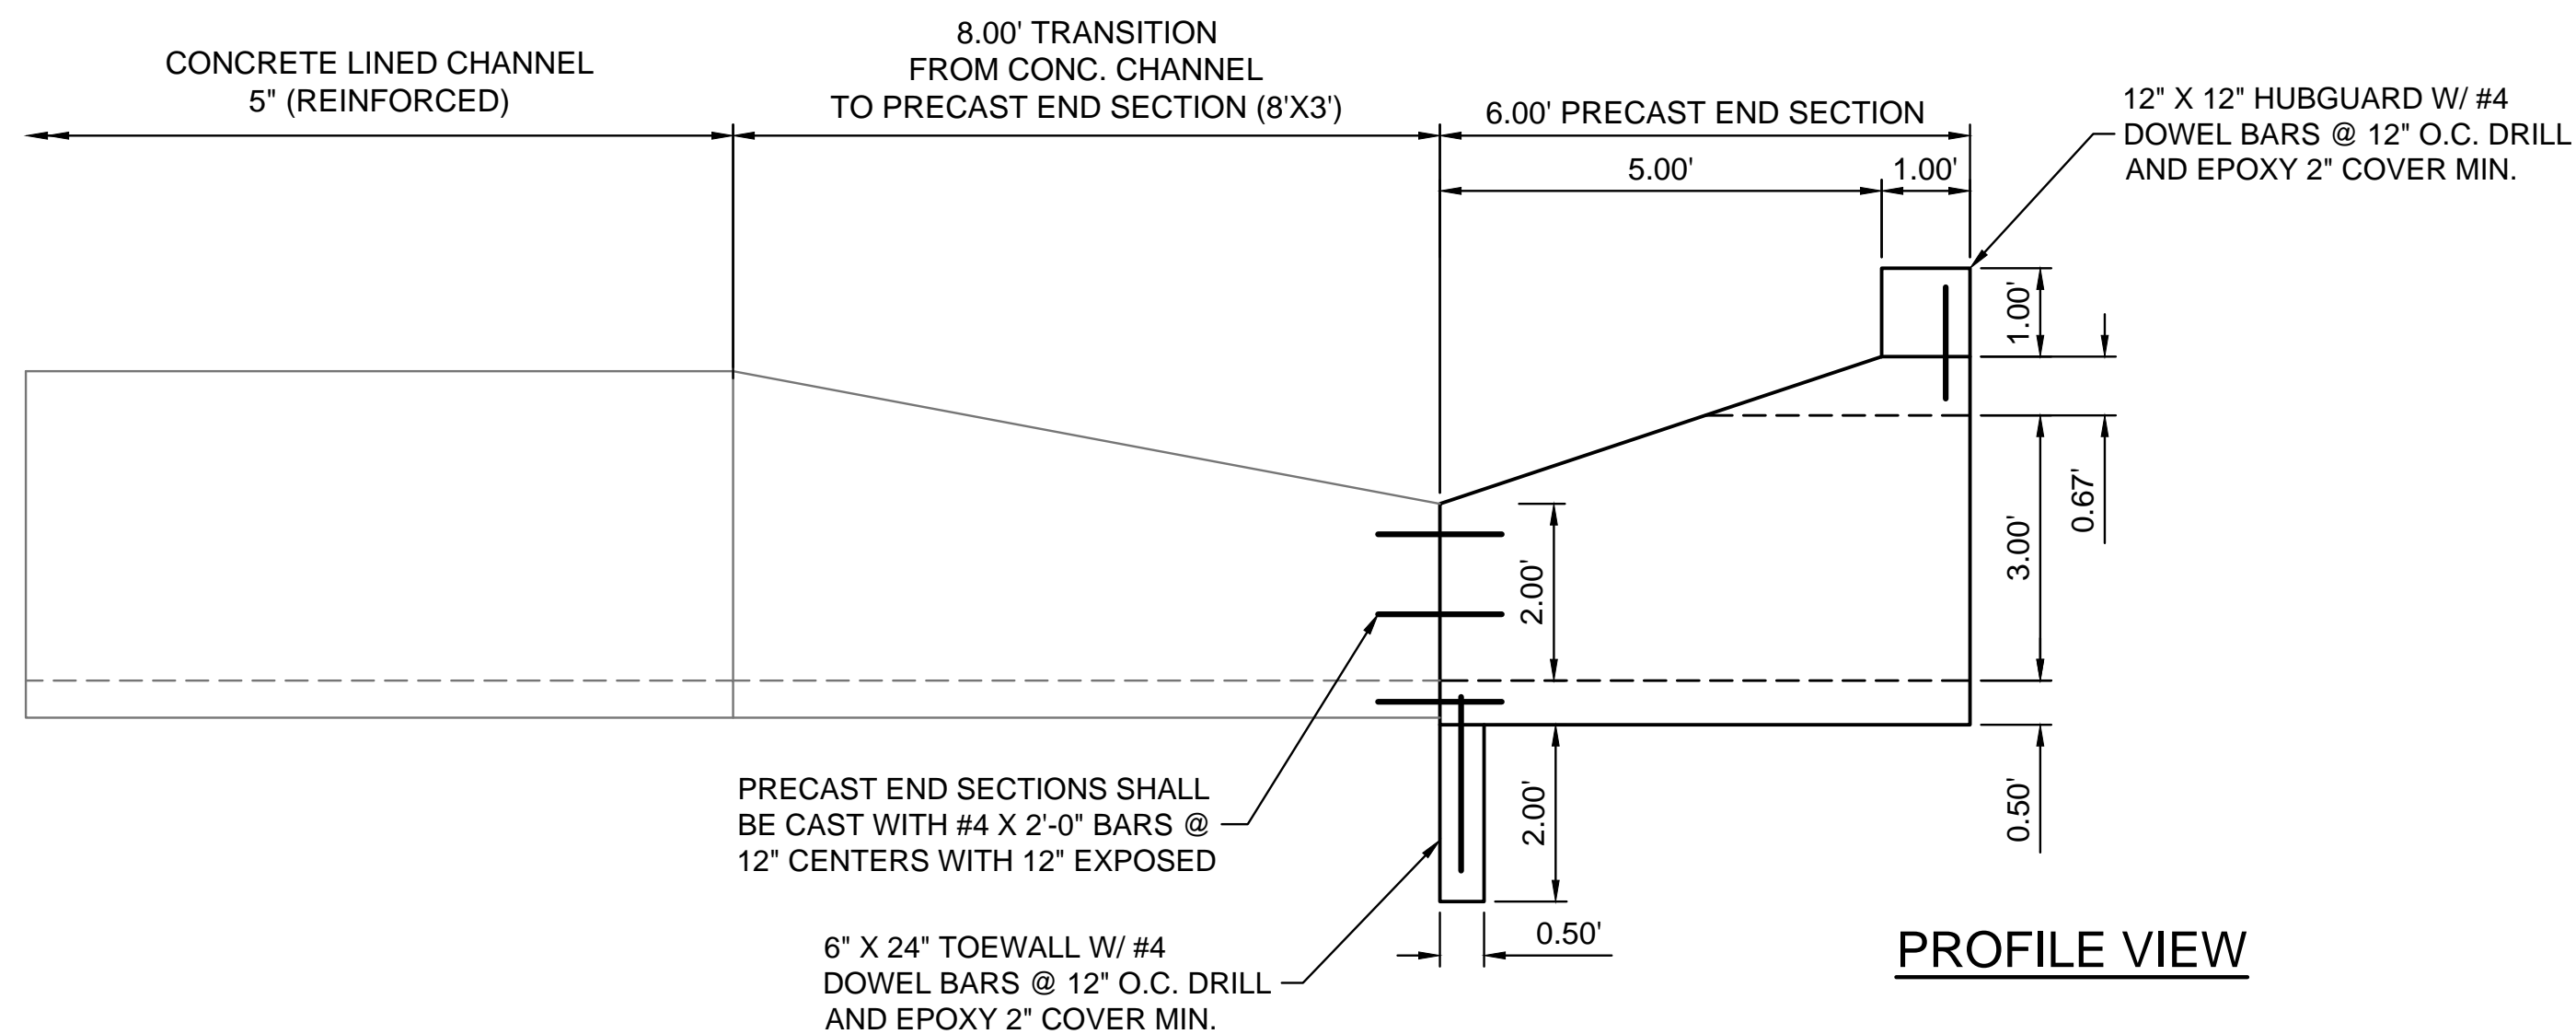


**PROFILE VIEW**

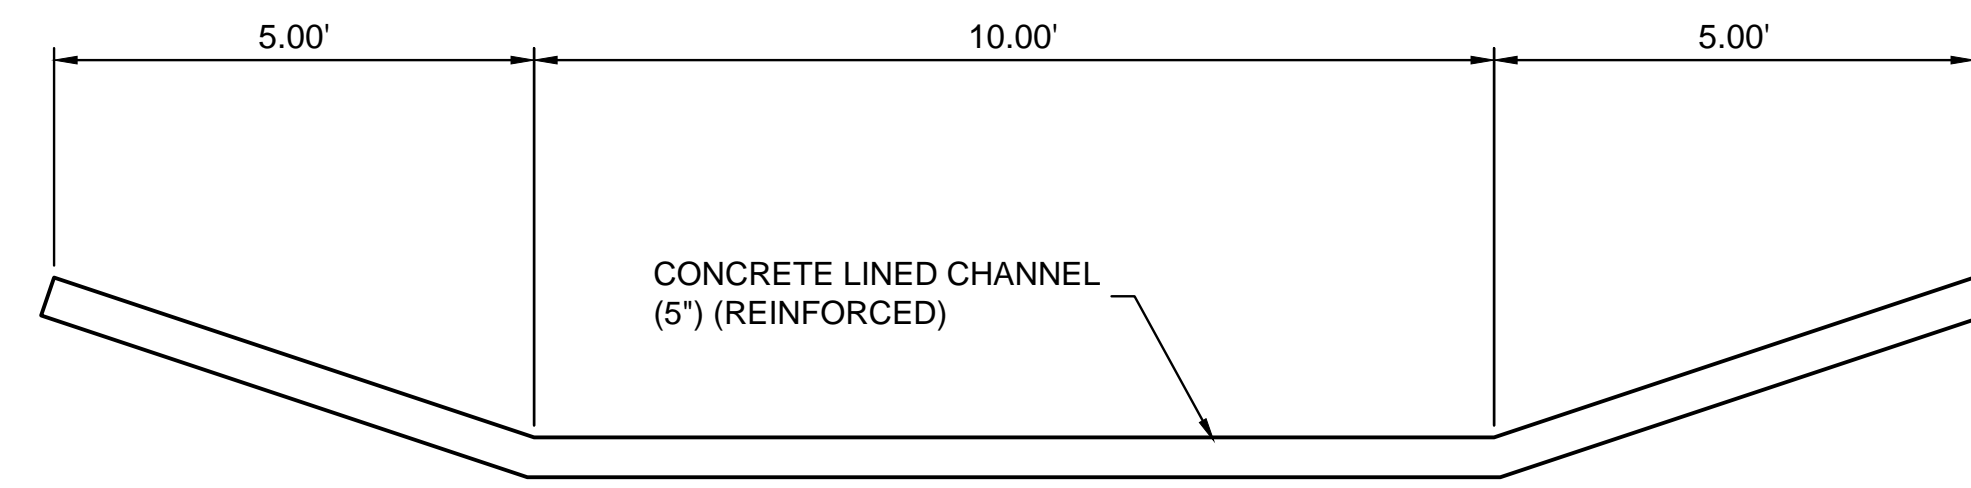

**SECTION A-A**


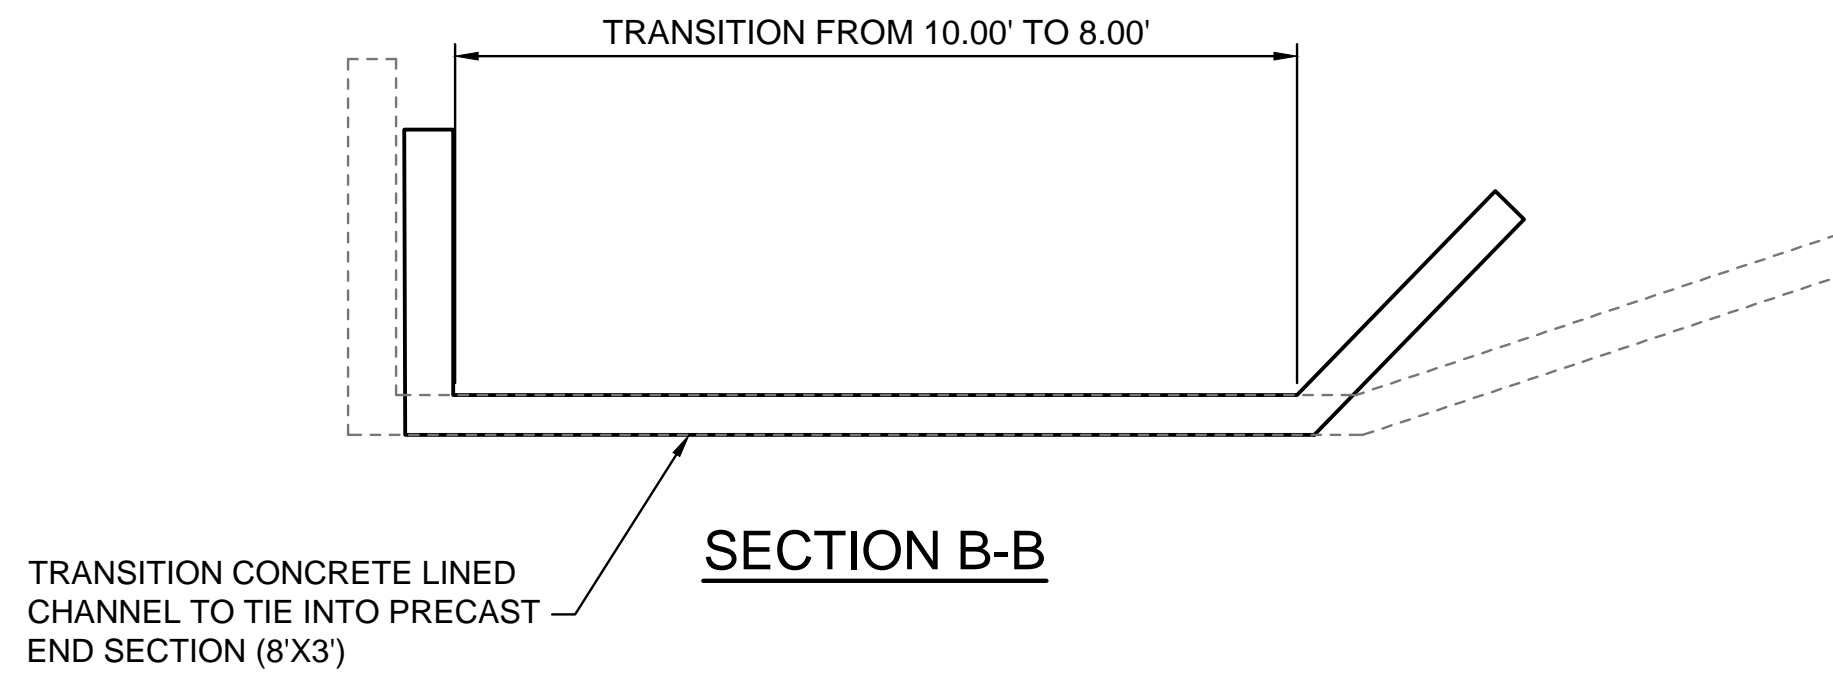


**SECTION B-B**

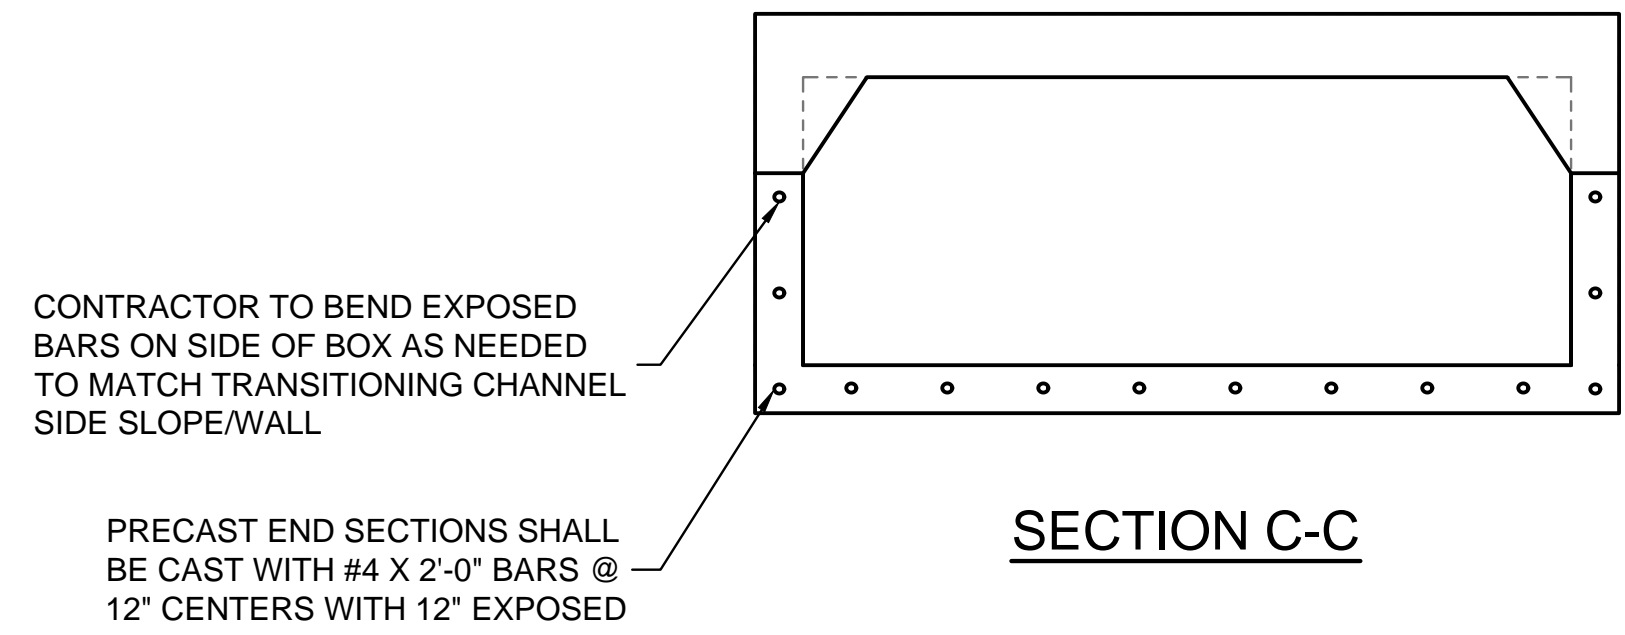

**SECTION C-C**

**PAYMENT:** THE BID ITEMS "PIPE, SWS, RCBC (8' X 3') (PRECAST)" AND "PRECAST RCB STRAIGHT WALL END SECTION (8'X3)" SHALL INCLUDE ALL MATERIALS AND INCIDENTALS FOR THE CONSTRUCTION OF THE BOX CULVERTS WEST OF WEST STREET ALONG THE CHANNEL.

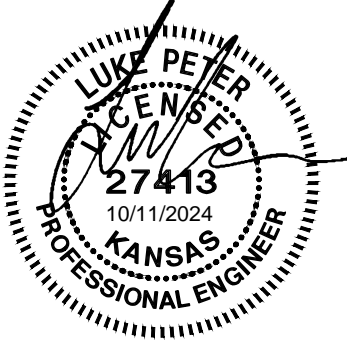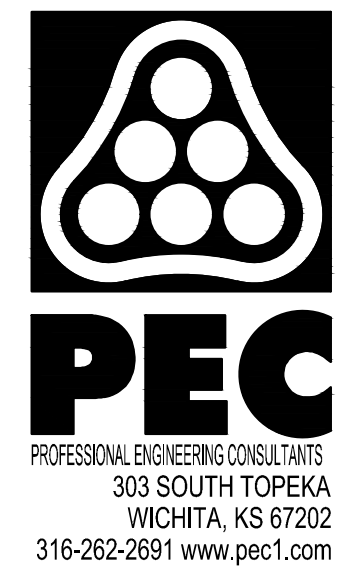

**WEST STREET IMPROVEMENTS  
 FROM MACARTHUR ROAD TO  
 47TH ST. SOUTH  
 CITY OF WICHITA**

Issue:	

JOB NO.	210254-001
DATE	OCTOBER 2024
PM	TPA
DESIGNED BY	LGP
DRAWN BY	CP
CHECKED BY	KMS

PRECAST STRAIGHT WALL END SECTION DETAILS (8'X3')