


**BENCHMARK:**  
 BM #1: " " CUT, TOP OF CURB, S. SIDE OF SUNDANCE AS DEDICATED IN SAVANNA AT CASTLE ROCK RANCH 7TH ADDITION, 25± W. OF THE WEST LINE OF THE SE1/4 OF SEC. 12, TWP. 27-S, R-2-E.  
 ELEV. = 1347.33 NGVD29

BM #2: 60d NAIL IN HIGH LINE POLE, 30' SOUTH OF S1/4 COR., SEC. 12, TWP. 27-S, R-2-E.  
 ELEV. = 1348.58 NGVD29 (PER COUNTY RECORD)

Scale: 1" = 40' Horizontal  
 1" = 5' Vertical  
 • = Iron

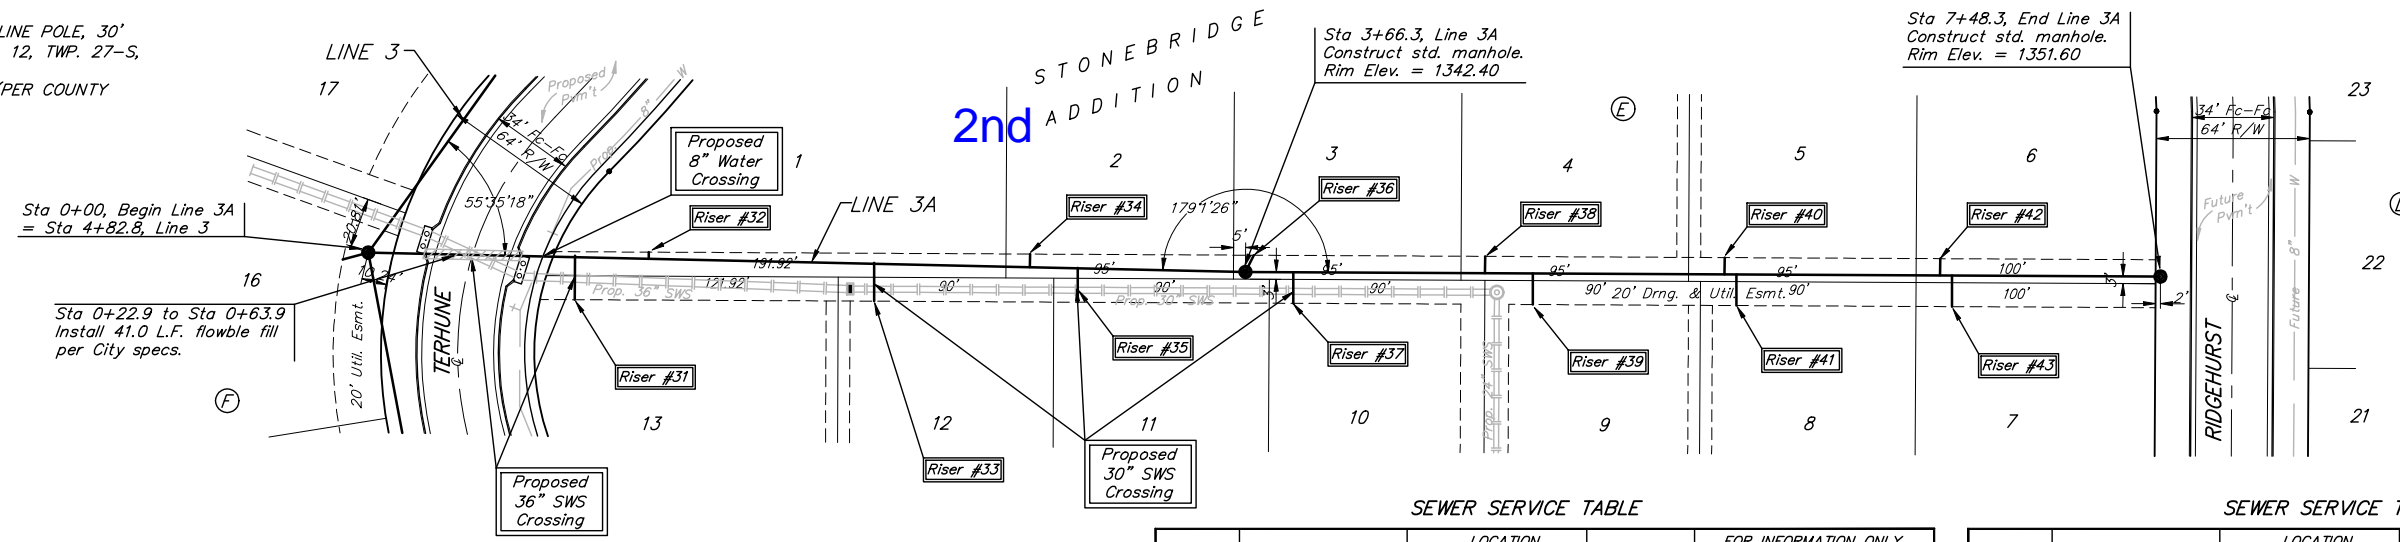

Trim trees only as necessary for sanitary sewer construction and only with permission of Developer or Baughman Co. No trees shall be removed with this project. Cost of trimming to be incidental to lump sum bid item "Site Clearing & Restoration".

SEWER SERVICE TABLE


NUMBER	TYPE	LOCATION				FOR INFORMATION ONLY	
		LOT NO.	BLOCK NO.	LINE NO.	STATION \ DIRECTION	APPROXIMATE LENGTH 4" PIPE VERTICAL	HORIZONTAL
31	8" X 4" Tee	13	E	3A	0+86/Rt.	9.5'	13.0'
32	8" X 4" Tee	1	E	3A	1+17/Lt.	9.0'	7.0'
33	8" X 4" Tee	12	E	3A	2+11/Rt.	8.0'	13.0'
34	8" X 4" Tee	2	E	3A	2+76/Lt.	9.0'	7.0'
35	8" X 4" Tee	11	E	3A	2+96/Rt.	9.0'	13.0'
36	4" Stub w/Riser	3	E	3A	3+66.3/Lt.	9.5'	7.0'

NOTE: Vertical Riser Pipe shall be extended to 2' minimum above ground water elevation and 4' maximum below proposed ground elevation.

SEWER SERVICE TABLE

NUMBER	TYPE	LOCATION				FOR INFORMATION ONLY	
		LOT NO.	BLOCK NO.	LINE NO.	STATION \ DIRECTION	APPROXIMATE LENGTH 4" PIPE VERTICAL	HORIZONTAL
37	8" X 4" Tee	10	E	3A	3+86/Rt.	9.5'	13.0'
38	8" X 4" Tee	4	E	3A	4+66/Lt.	9.5'	7.0'
39	8" X 4" Tee	9	E	3A	4+86/Rt.	9.5'	13.0'
40	8" X 4" Tee	5	E	3A	5+66/Lt.	9.0'	7.0'
41	8" X 4" Tee	8	E	3A	5+71/Rt.	9.0'	13.0'
42	8" X 4" Tee	6	E	3A	6+56/Lt.	10.0'	7.0'
43	8" X 4" Tee	7	E	3A	6+61/Rt.	10.0'	13.0'

NOTE: Vertical Riser Pipe shall be extended to 2' minimum above ground water elevation and 4' maximum below proposed ground elevation.

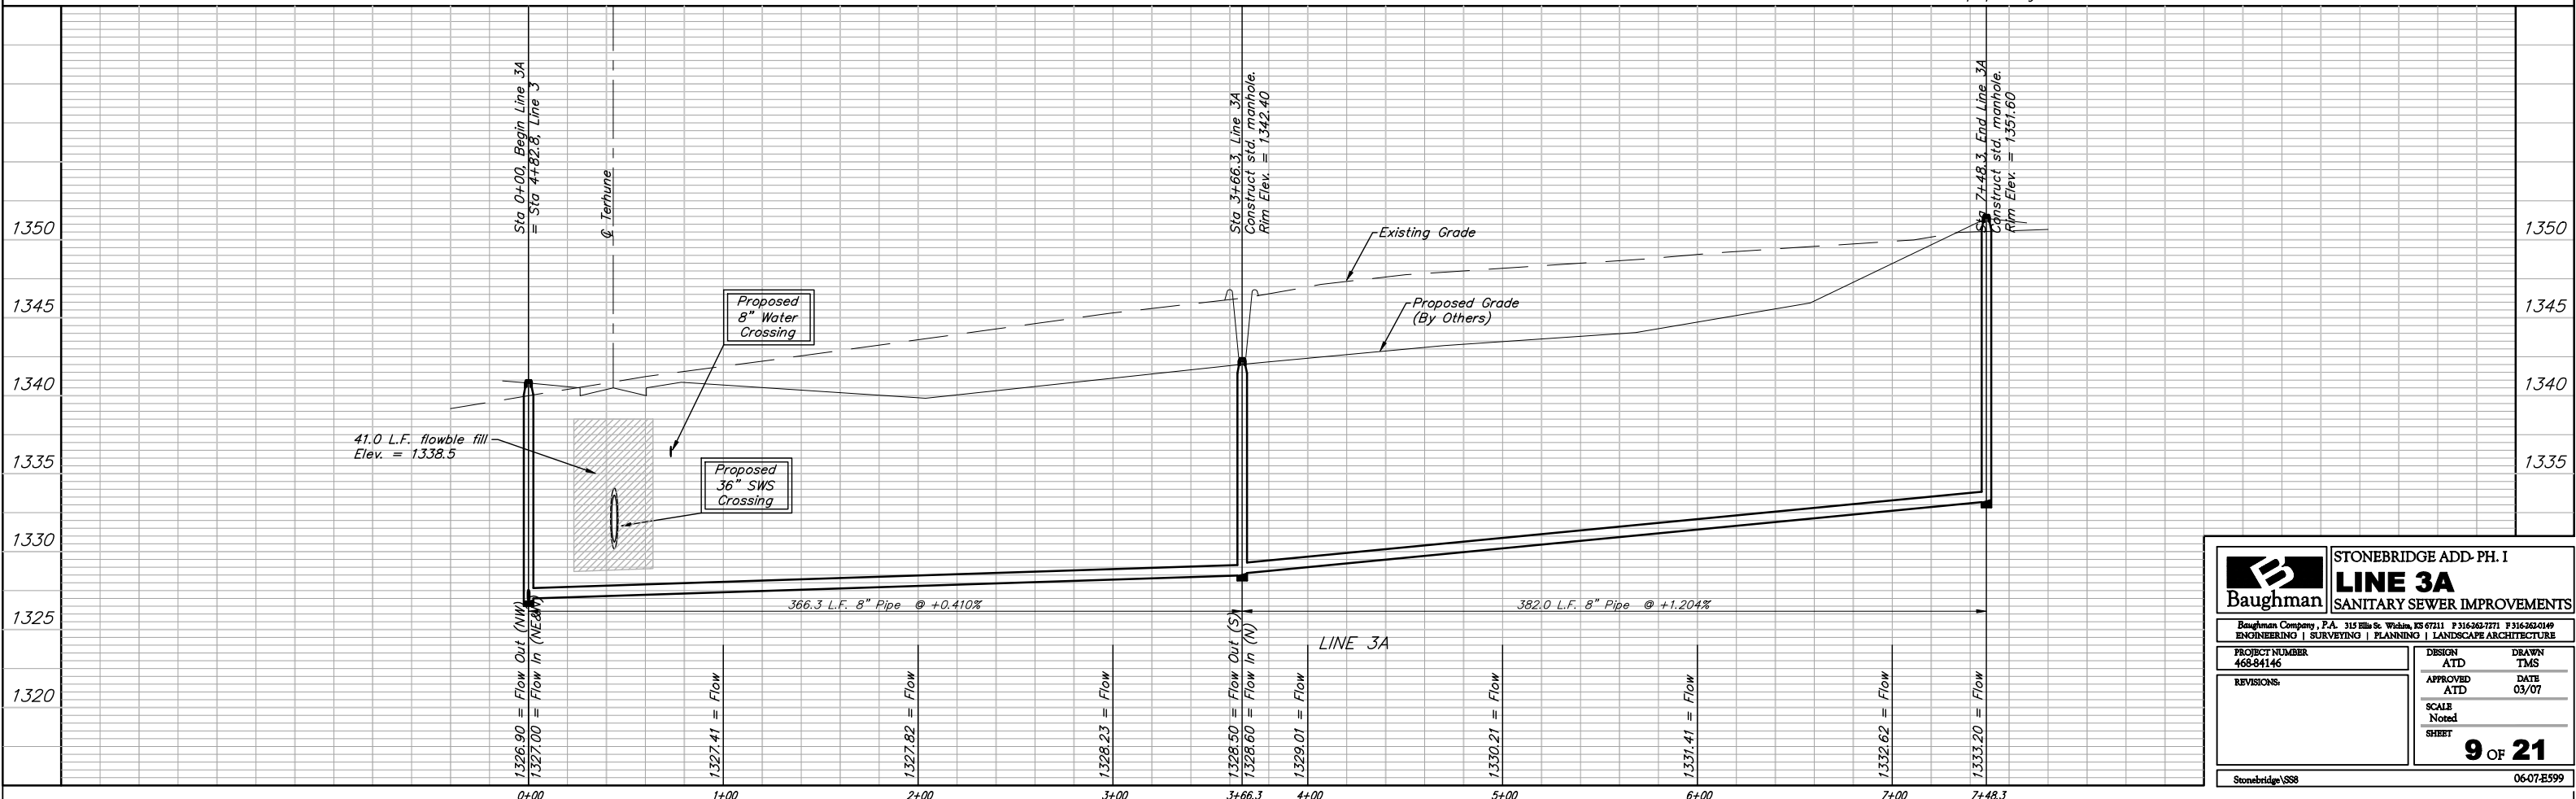

**Baughman** ENGINEERING | SURVEYING | PLANNING | LANDSCAPE ARCHITECTURE

STONEBRIDGE ADD-PH. I  
**LINE 3A**  
 SANITARY SEWER IMPROVEMENTS

PROJECT NUMBER: 468-84146  
 DESIGN: ATD  
 DRAWN: TMS  
 APPROVED: ATD  
 DATE: 03/07  
 SCALE: Noted  
 SHEET: 9 OF 21

Stonebridge\688 06-07-E599