
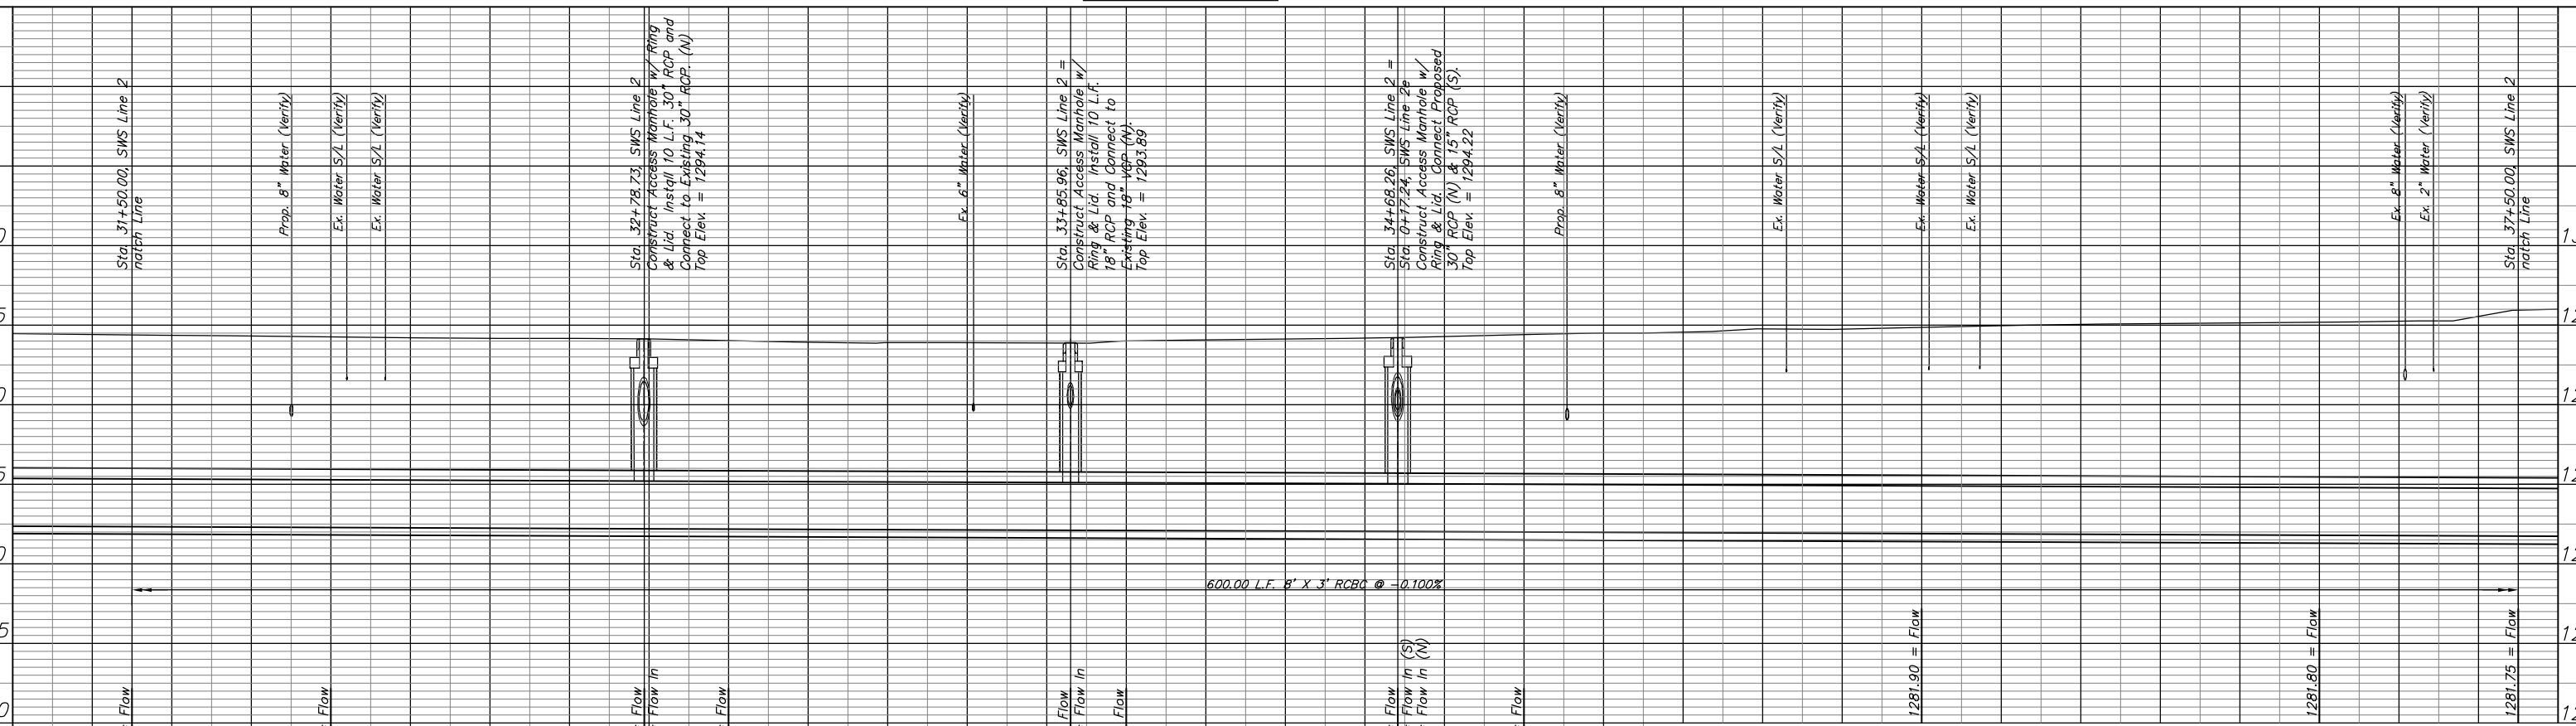


BENCHMARK:
 BM #4 - Chiseled "D" Located on the Southwest Curb Return at the Intersection of Douglas and Pattie, 45.5' South and 26.5' East of the Centerline of Both. Elev. = 1293.95 (MSL)

SCALE:
 1" = 20' HORIZONTAL
 1" = 5' VERTICAL

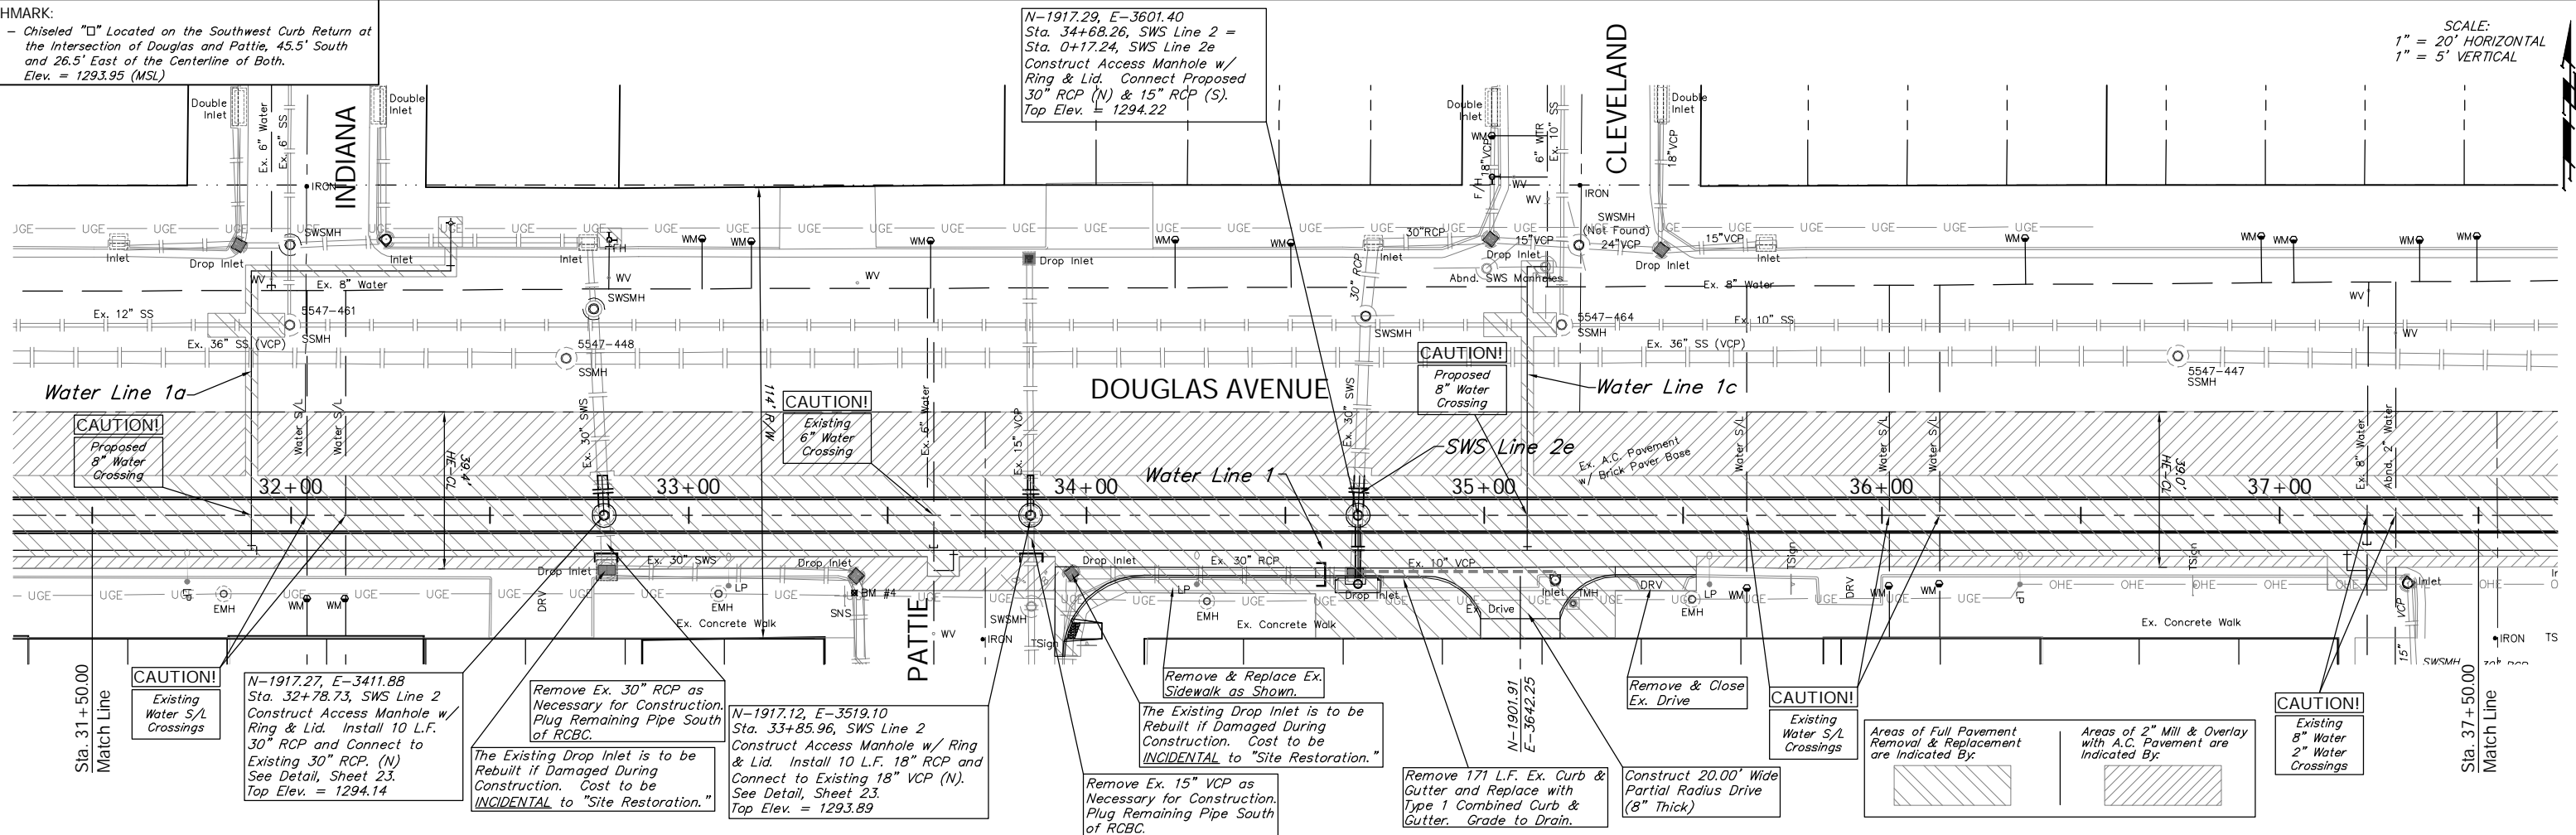

Drawing File: E:\eng\Old Town Drainage\Land\dwg\OTD Base.dwg (SWS10)
 Project No. 05-05-E258 CITY OF WICHITA, KANSAS
STORM WATER SEWER PLAN & PROFILE
 SWS Line 1, Sta. 31+50.00 to Sta. 37+50.00
 DOUGLAS AVENUE DRAINAGE OUTFALL PROJECT

Design: TPV/KK
 Drawn: SS/TPV
 Approved: TPV

9 1 NOTED

Baughman Company, P.A.
 315 Ella St. Wichita, KS 67211 P 316-262-7271 F 316-262-0149
 ENGINEERING | SURVEYING | PLANNING | LANDSCAPE ARCHITECTURE

DATE: July 2007
 SHEET: 13 OF 87