
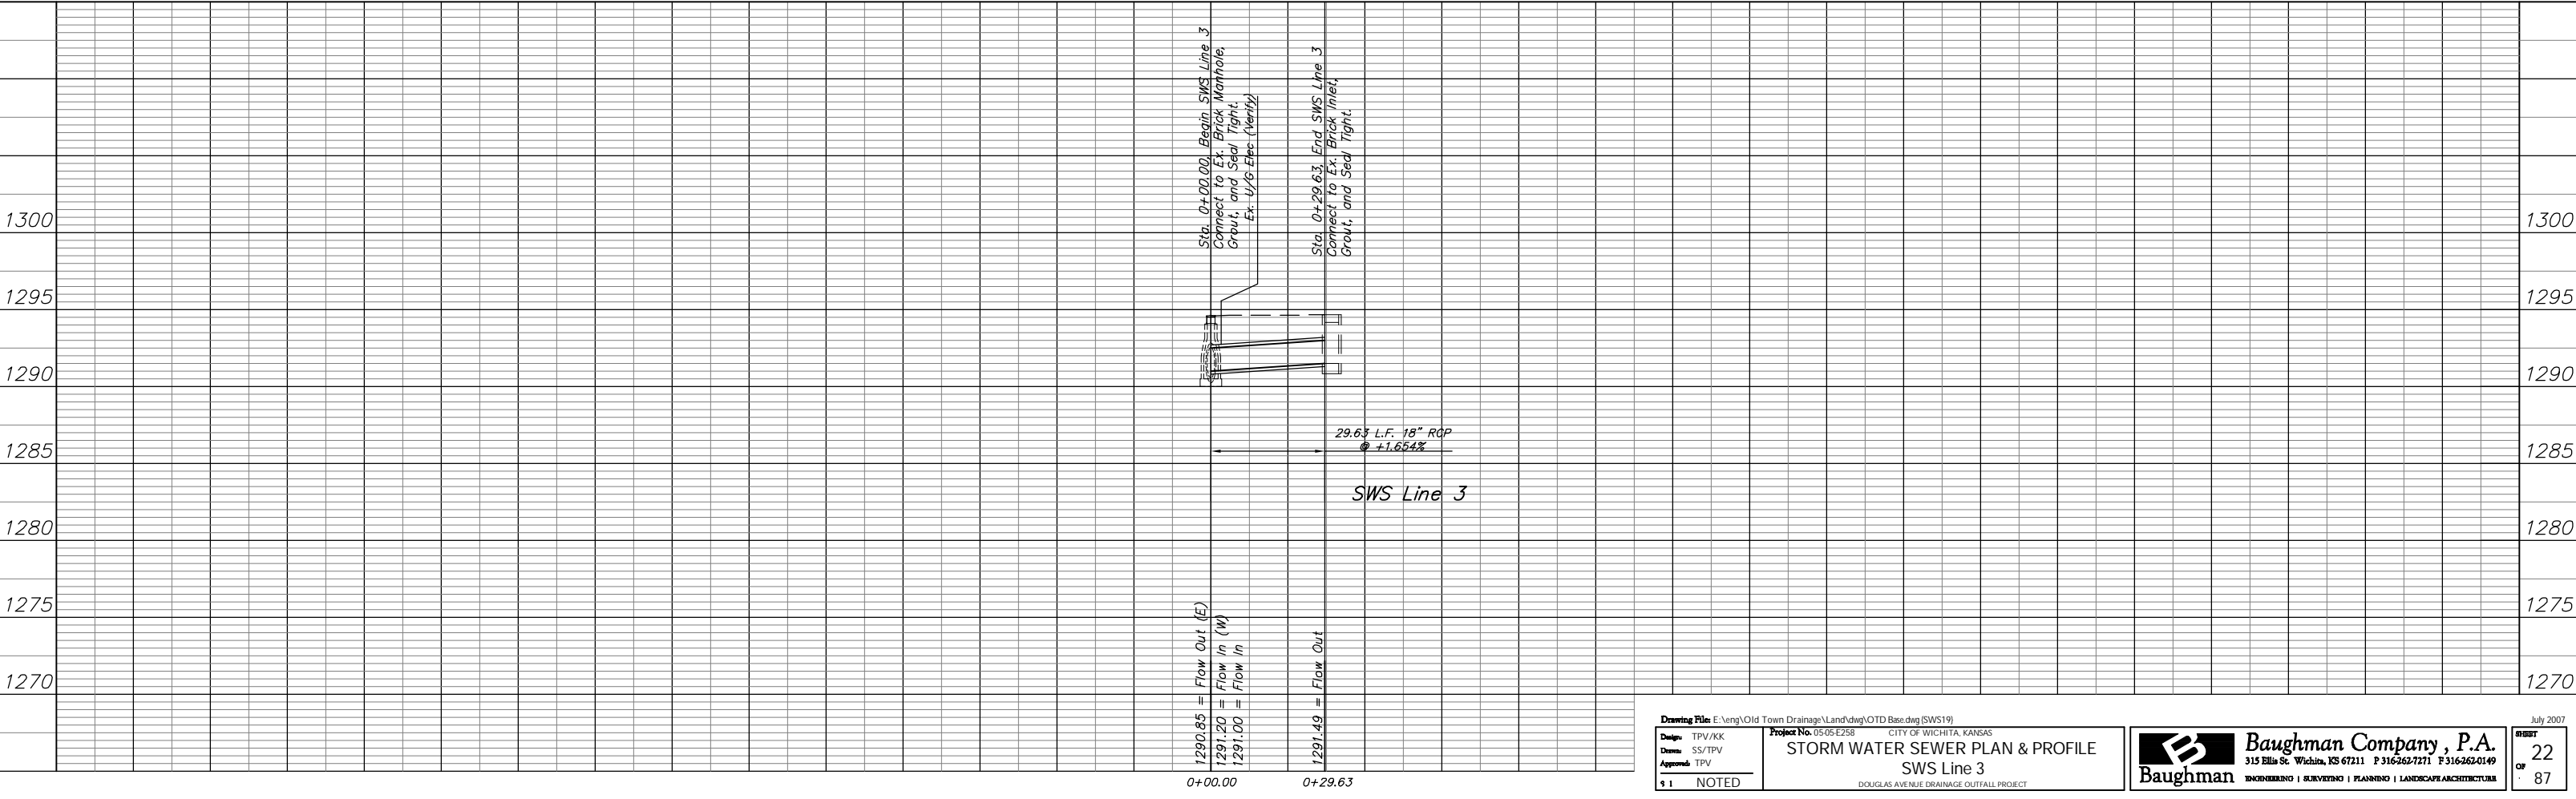
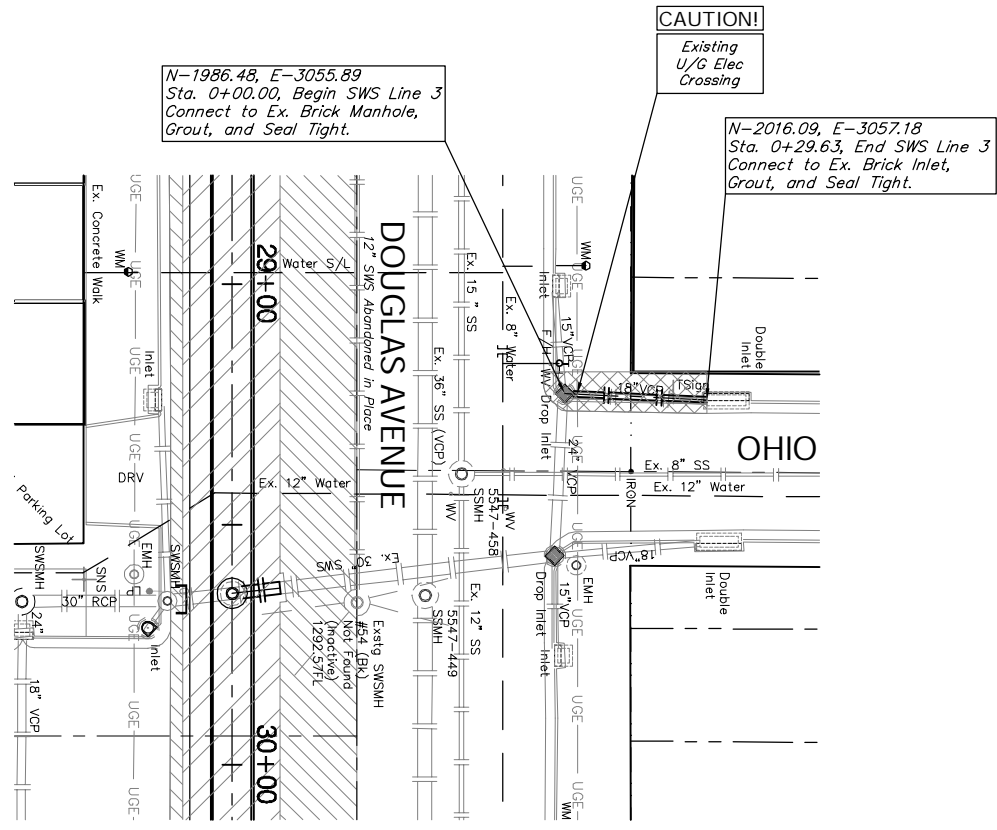


BENCHMARK:
 BM #3 - Chiseled "□" Located on the Southeast Curb Return at the Intersection of Douglas and Ida, 41.60' South and 26.5' East of the Centerline of Both. Elev. = 1295.59 (MSL)

SCALE:
 1" = 20' HORIZONTAL
 1" = 5' VERTICAL

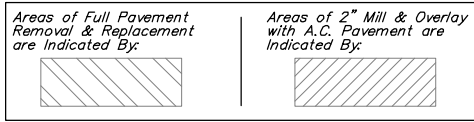

Drawing File: E:\eng\Old Town Drainage\Land\dwg\OTD Base.dwg (SWS19)

Design: TPV/KK
 Drawn: SS/TPV
 Approved: TPV

Project No. 05-05-E258 CITY OF WICHITA, KANSAS
STORM WATER SEWER PLAN & PROFILE
 SWS Line 3

Baughman Company, P.A.
 315 Ellis St. Wichita, KS 67211 P 316-262-7271 F 316-262-0149
 ENGINEERING | SURVEYING | PLANNING | LANDSCAPE ARCHITECTURE

July 2007
 SHEET 22 OF 87

NOTED

DOUGLAS AVENUE DRAINAGE OUTFALL PROJECT