

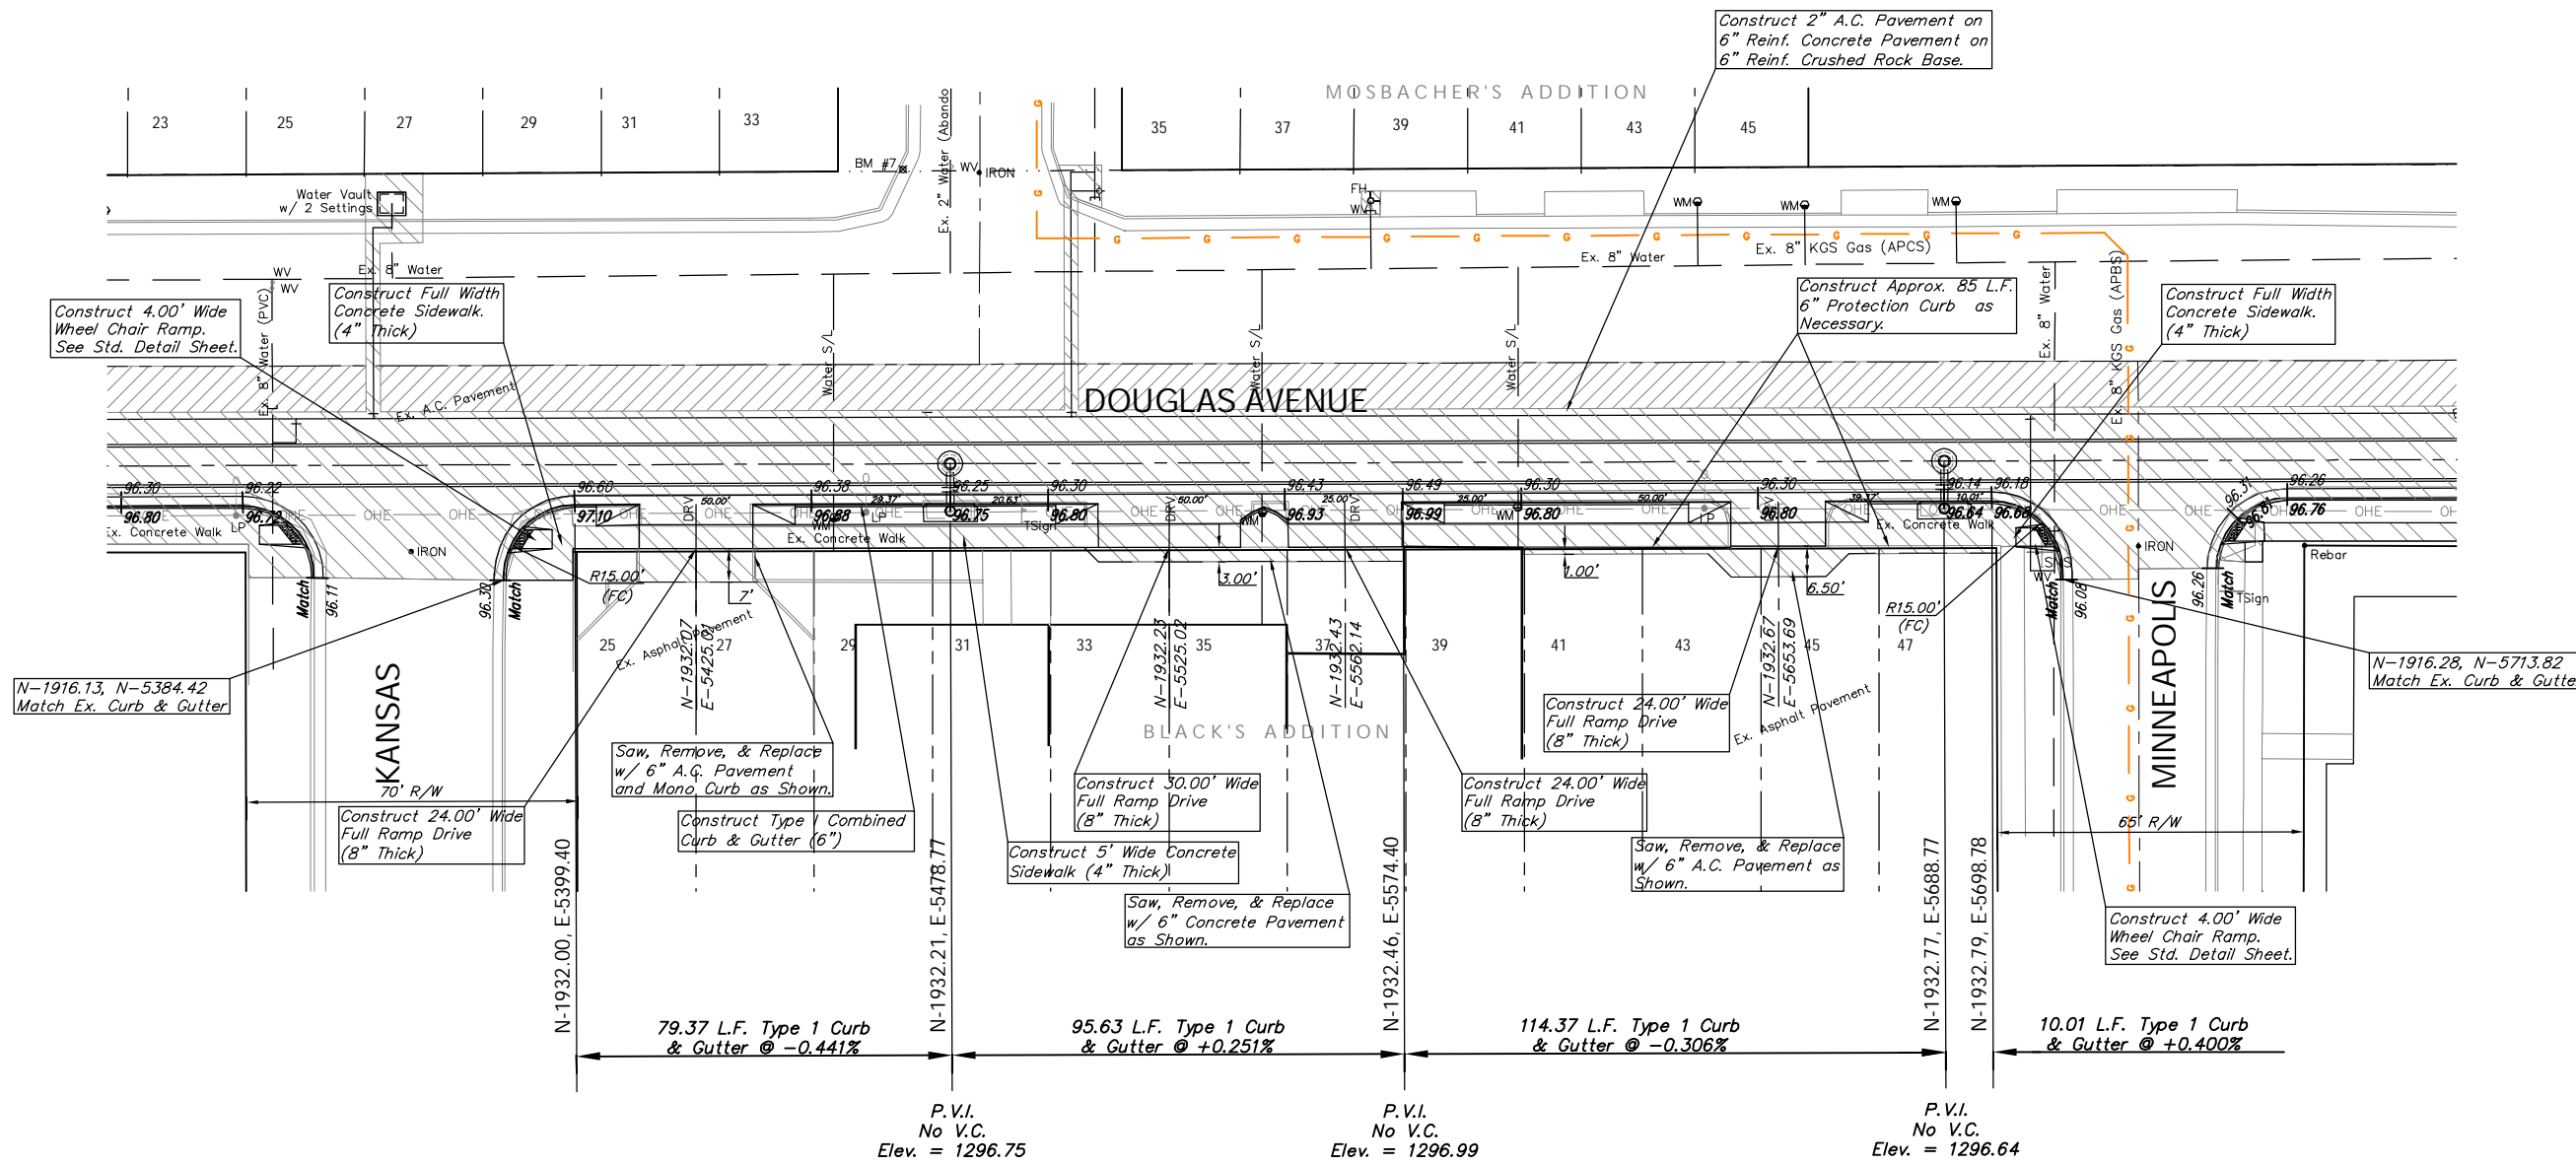


BENCHMARK:
 BM #7 - Chiseled "□" Located Approximately 4' South of the Northwest
 Curb Return at the Intersection of Douglas and Kansas,
 41.2' North and 16.2' East of the Centerline of Both.
 Elev. = 1297.19 (MSL)

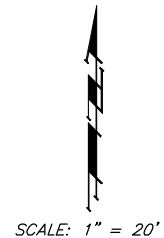

The Coordinates Listed are for the Face of Curb

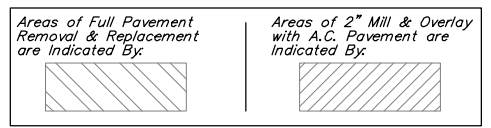

Drawing File: E:\eng\Old Town Drainage\Land\dtg\OTD Base.dwg (Pw06)
 Design: TPV
 Date: 05-05-2007
 Appr: SS/TPV
 \$ 1 NOTED

Project No. 05-05-E258 CITY OF WICHITA, KANSAS
DOUGLAS AVENUE PAVING PLAN
 KANSAS TO MINNEAPOLIS
 DOUGLAS AVENUE DRAINAGE OUTFALL PROJECT

Baughman Company, P.A.
 315 Ella St. Wichita, KS 67211 P 316-262-7271 F 316-262-0149
 ENGINEERING | SURVEYING | PLANNING | LANDSCAPE ARCHITECTURE

July 2007
 SHEET 54 OF 87