
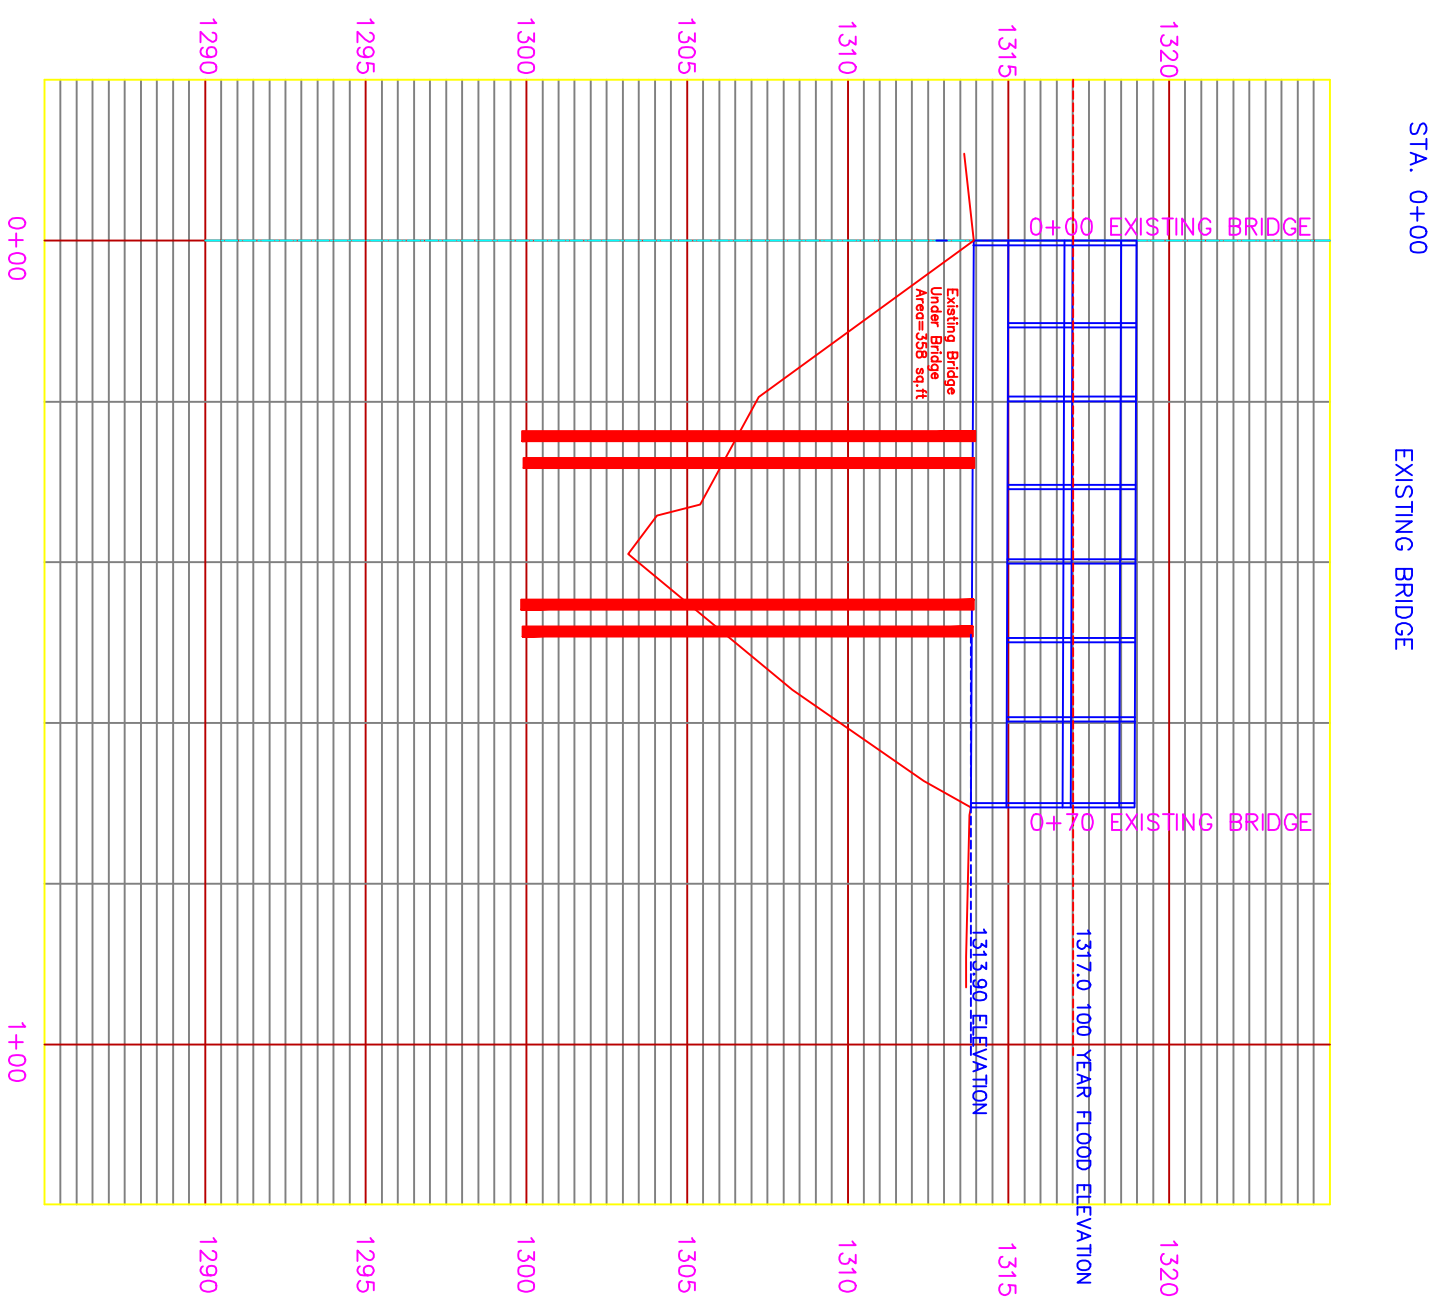


# Existing Bridge Cross Section

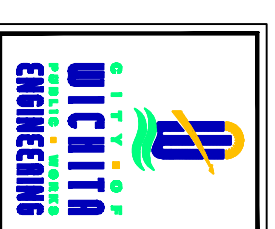

		<b>75 ft. PEDESTRIAN BRIDGE AT FUNNSTON AND FABRIQUE</b>	
		CITY ENGINEER'S <b>JAMES L. ARMOUR, P.E., L.S.</b>	
PROJECT NUMBER <b>472-84510</b>	OCA NUMBER <b>132720</b>	DESIGN S.B.	DATE <b>05/07</b>
CITY ENGINEER'S OFFICE 1025 NORTH MAIN STREET WICHITA, KS 67202-1820 (316) 266-4931		DRAWN A.S.	SHEET <b>3a OF 4</b>