



SAVED 12/27/2024 9:46:23 AM BY BENJAMIN BOCKOVER
 PLOTTED 1/24/2025 10:31:03 AM BY BENJAMIN BOCKOVER
 U:\WICHITA-CIVIL\2024\247042\001\2PD4_PLANS\030\247042-001-CS511.DWG

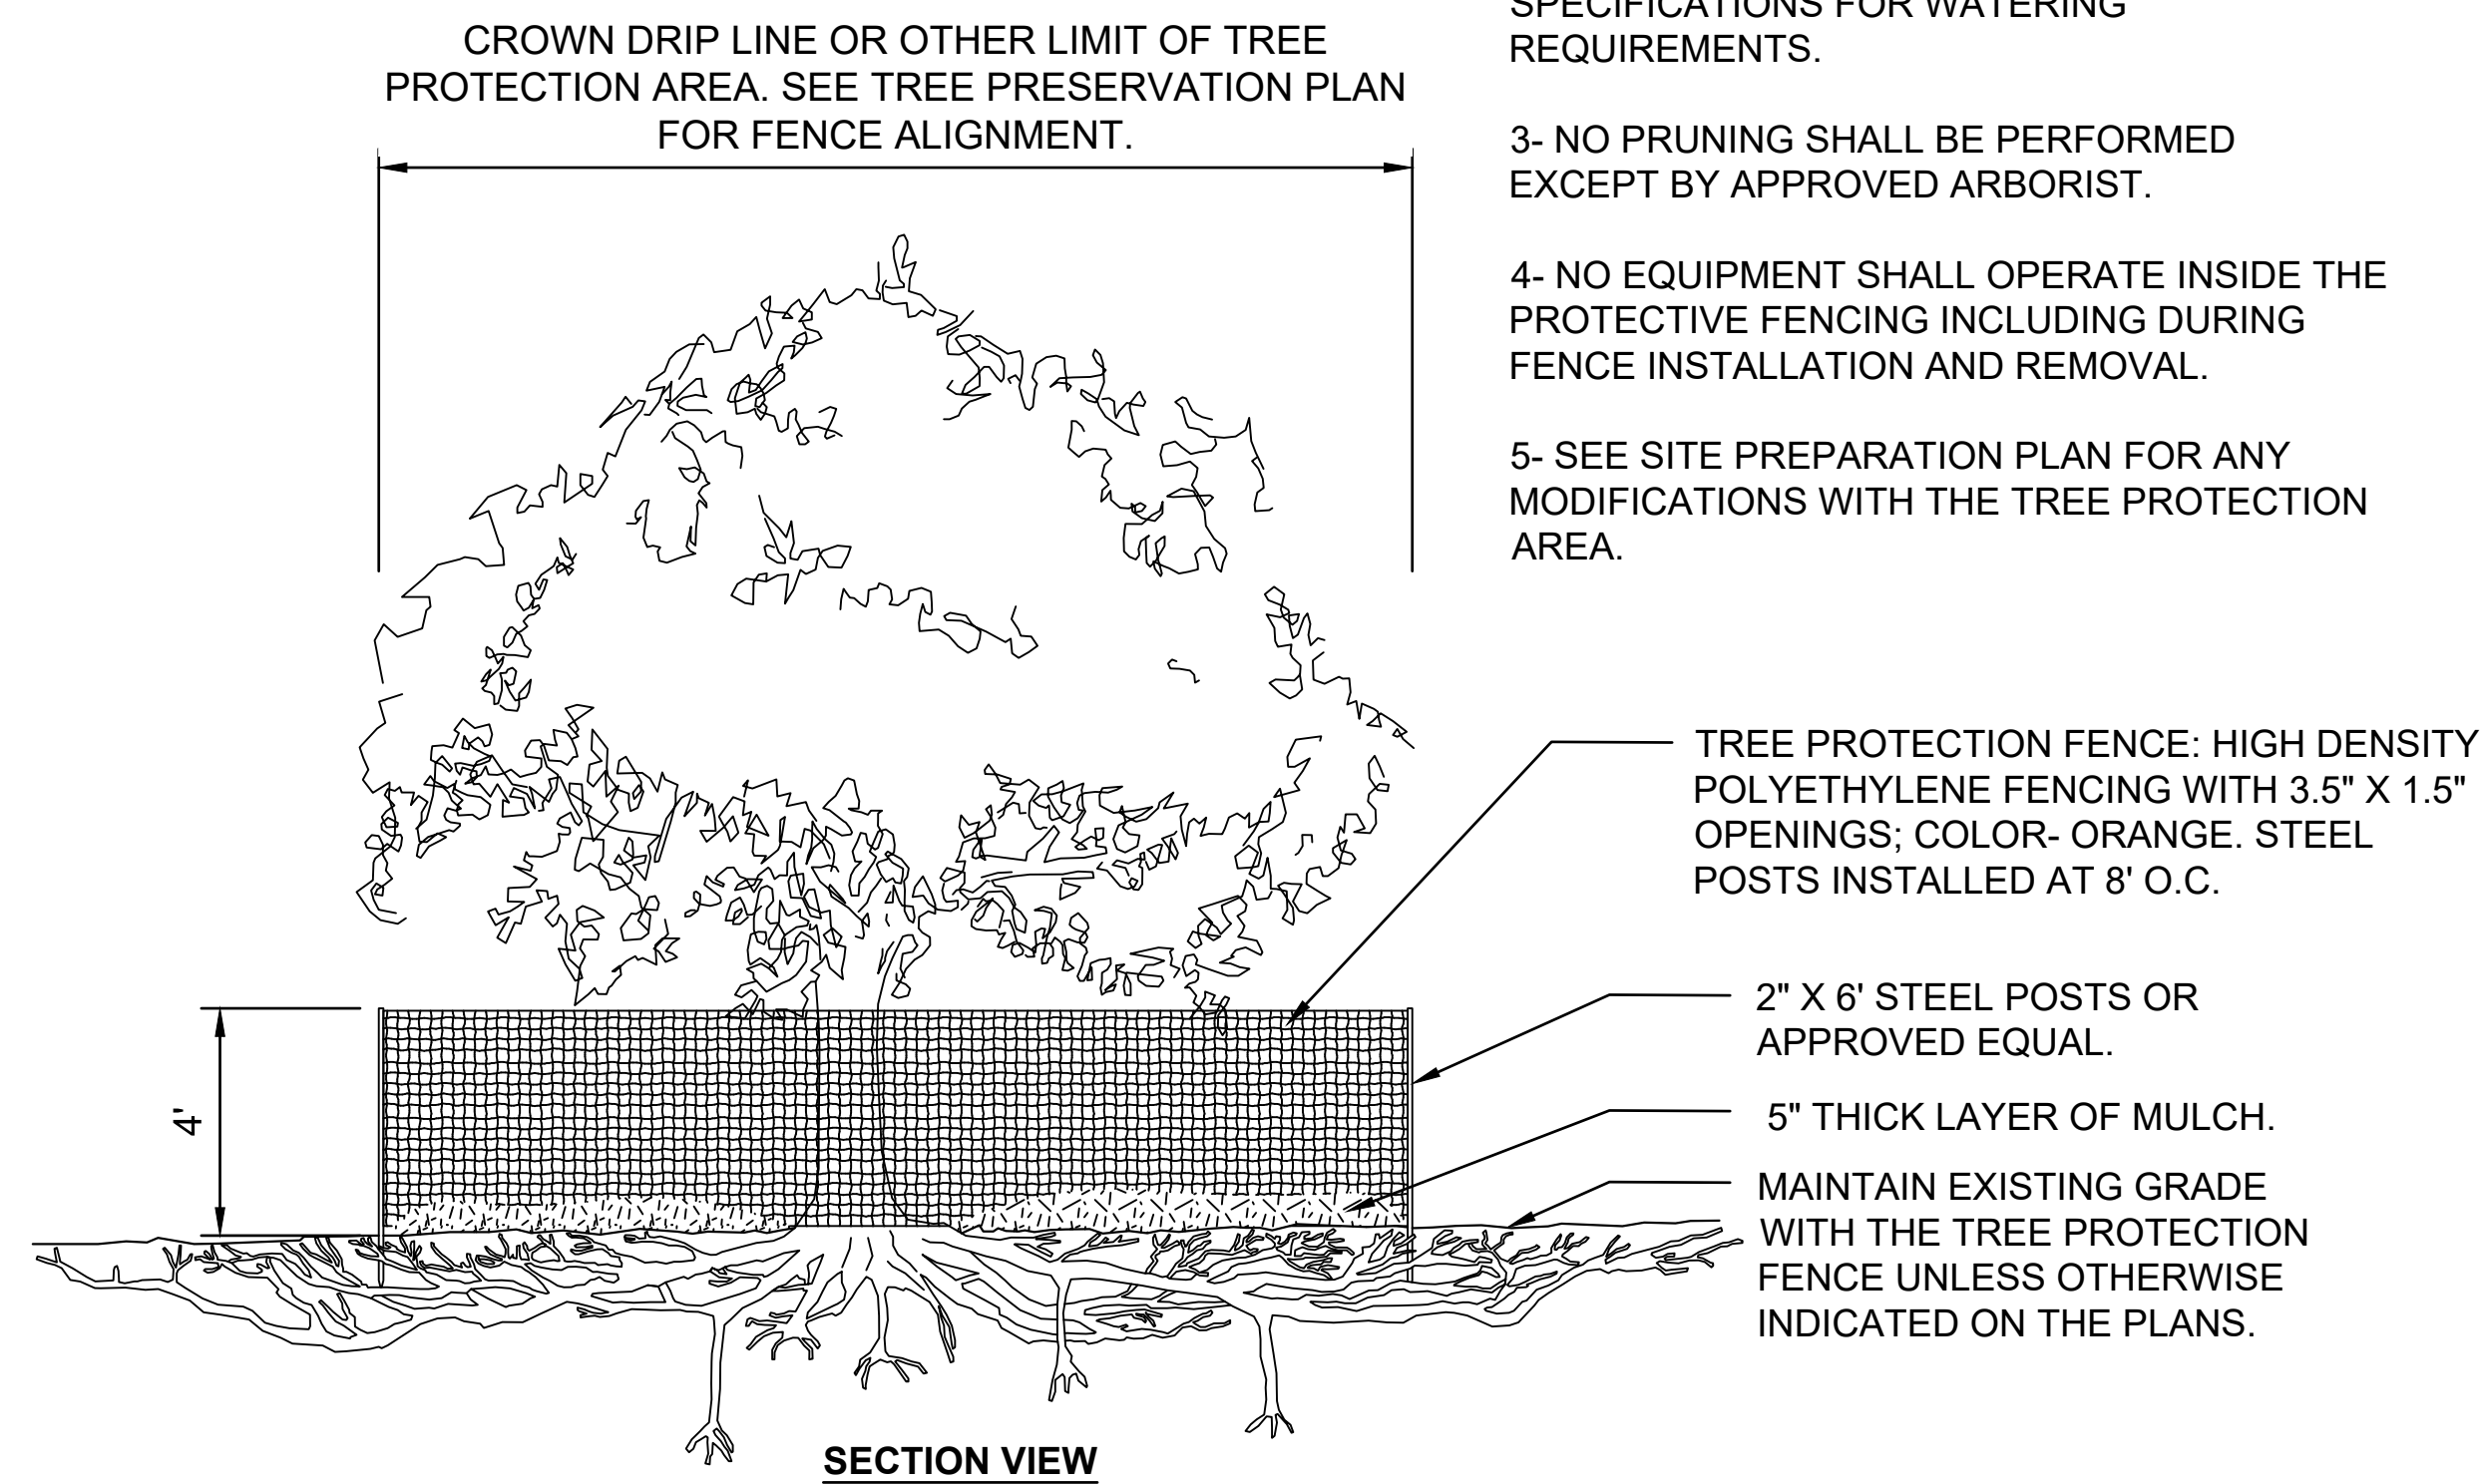

- NOTES:
- 1- SEE SPECIFICATIONS FOR ADDITIONAL TREE PROTECTION REQUIREMENTS.
 - 2- IF THERE IS NO EXISTING IRRIGATION, SEE SPECIFICATIONS FOR WATERING REQUIREMENTS.
 - 3- NO PRUNING SHALL BE PERFORMED EXCEPT BY APPROVED ARBORIST.
 - 4- NO EQUIPMENT SHALL OPERATE INSIDE THE PROTECTIVE FENCING INCLUDING DURING FENCE INSTALLATION AND REMOVAL.
 - 5- SEE SITE PREPARATION PLAN FOR ANY MODIFICATIONS WITH THE TREE PROTECTION AREA.

TREE PROTECTION DETAIL

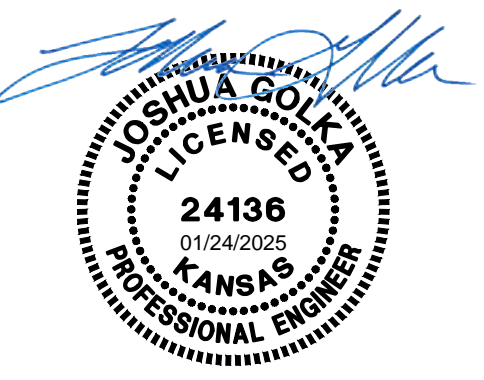

CHISHOLM CREEK PARK NORTH IMPROVEMENTS

N WOODLAWN BLVD, WICHITA, KS 67220

Issue:		
1	ISSUED FOR BID	01/24/25

JOB NO.	247042-001
DATE	24 JANUARY 2025
PM	JAG
DESIGNED BY	JAG
DRAWN BY	BAB
CHECKED BY	DRC

TREE PROTECTION DETAILS SHEET

CS511