


SEWER SERVICE TABLE

NUMBER	TYPE	LOCATION			FOR INFORMATION ONLY	
		LOT NO.	BLOCK NO.	LINE NO.	STATION\ DIRECTION	APPROXIMATE LENGTH 4" PIPE
1	8" X 4" Tee Saddle	8	5	1	0+15/R	10' 10' 15'
2	8" X 4" Tee Saddle	9	5	1	0+20/L	10' 10' 7'
3	8" X 4" Tee Saddle	12	5	2A	0+15/R	13' 7'
4	8" X 4" Tee Saddle	13	5	2A	0+20/R	13' 13'
5	8" X 4" Tee Saddle	23	3	2A	1+90/R	10' 8'

NOTE: Vertical Riser Pipe shall be extended to 2' minimum above ground water elevation and 4' maximum below proposed ground elevation.

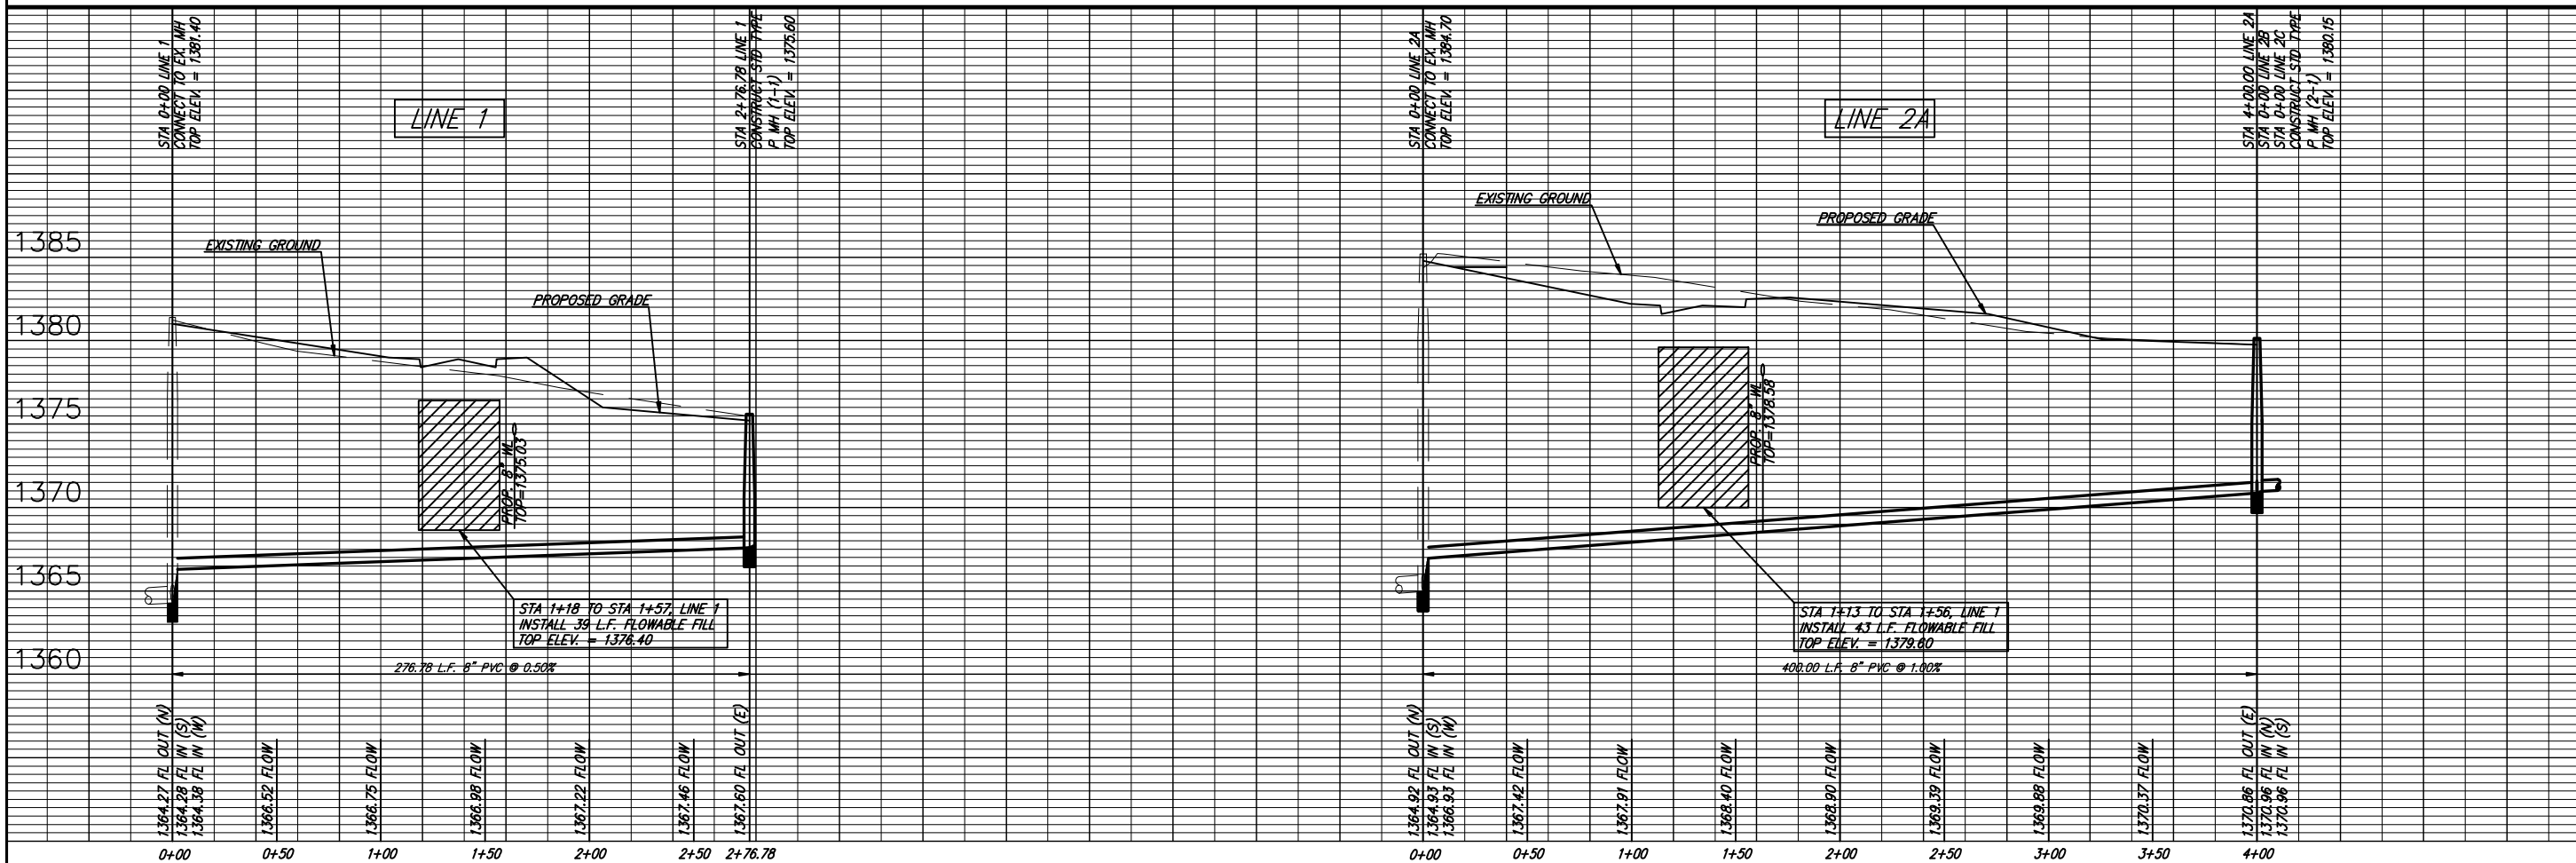

BRENTWOOD SOUTH PHASE 2
Sanitary Sewer
WICHITA, KANSAS

2957X
2
14

468-84263
Son. Sewer [LINE 1-2A]
Dec 12, 2006