



### TREE PLANTING & STAKING DETAIL

Deciduous Trees Larger than 65mm Cal. - No Scale

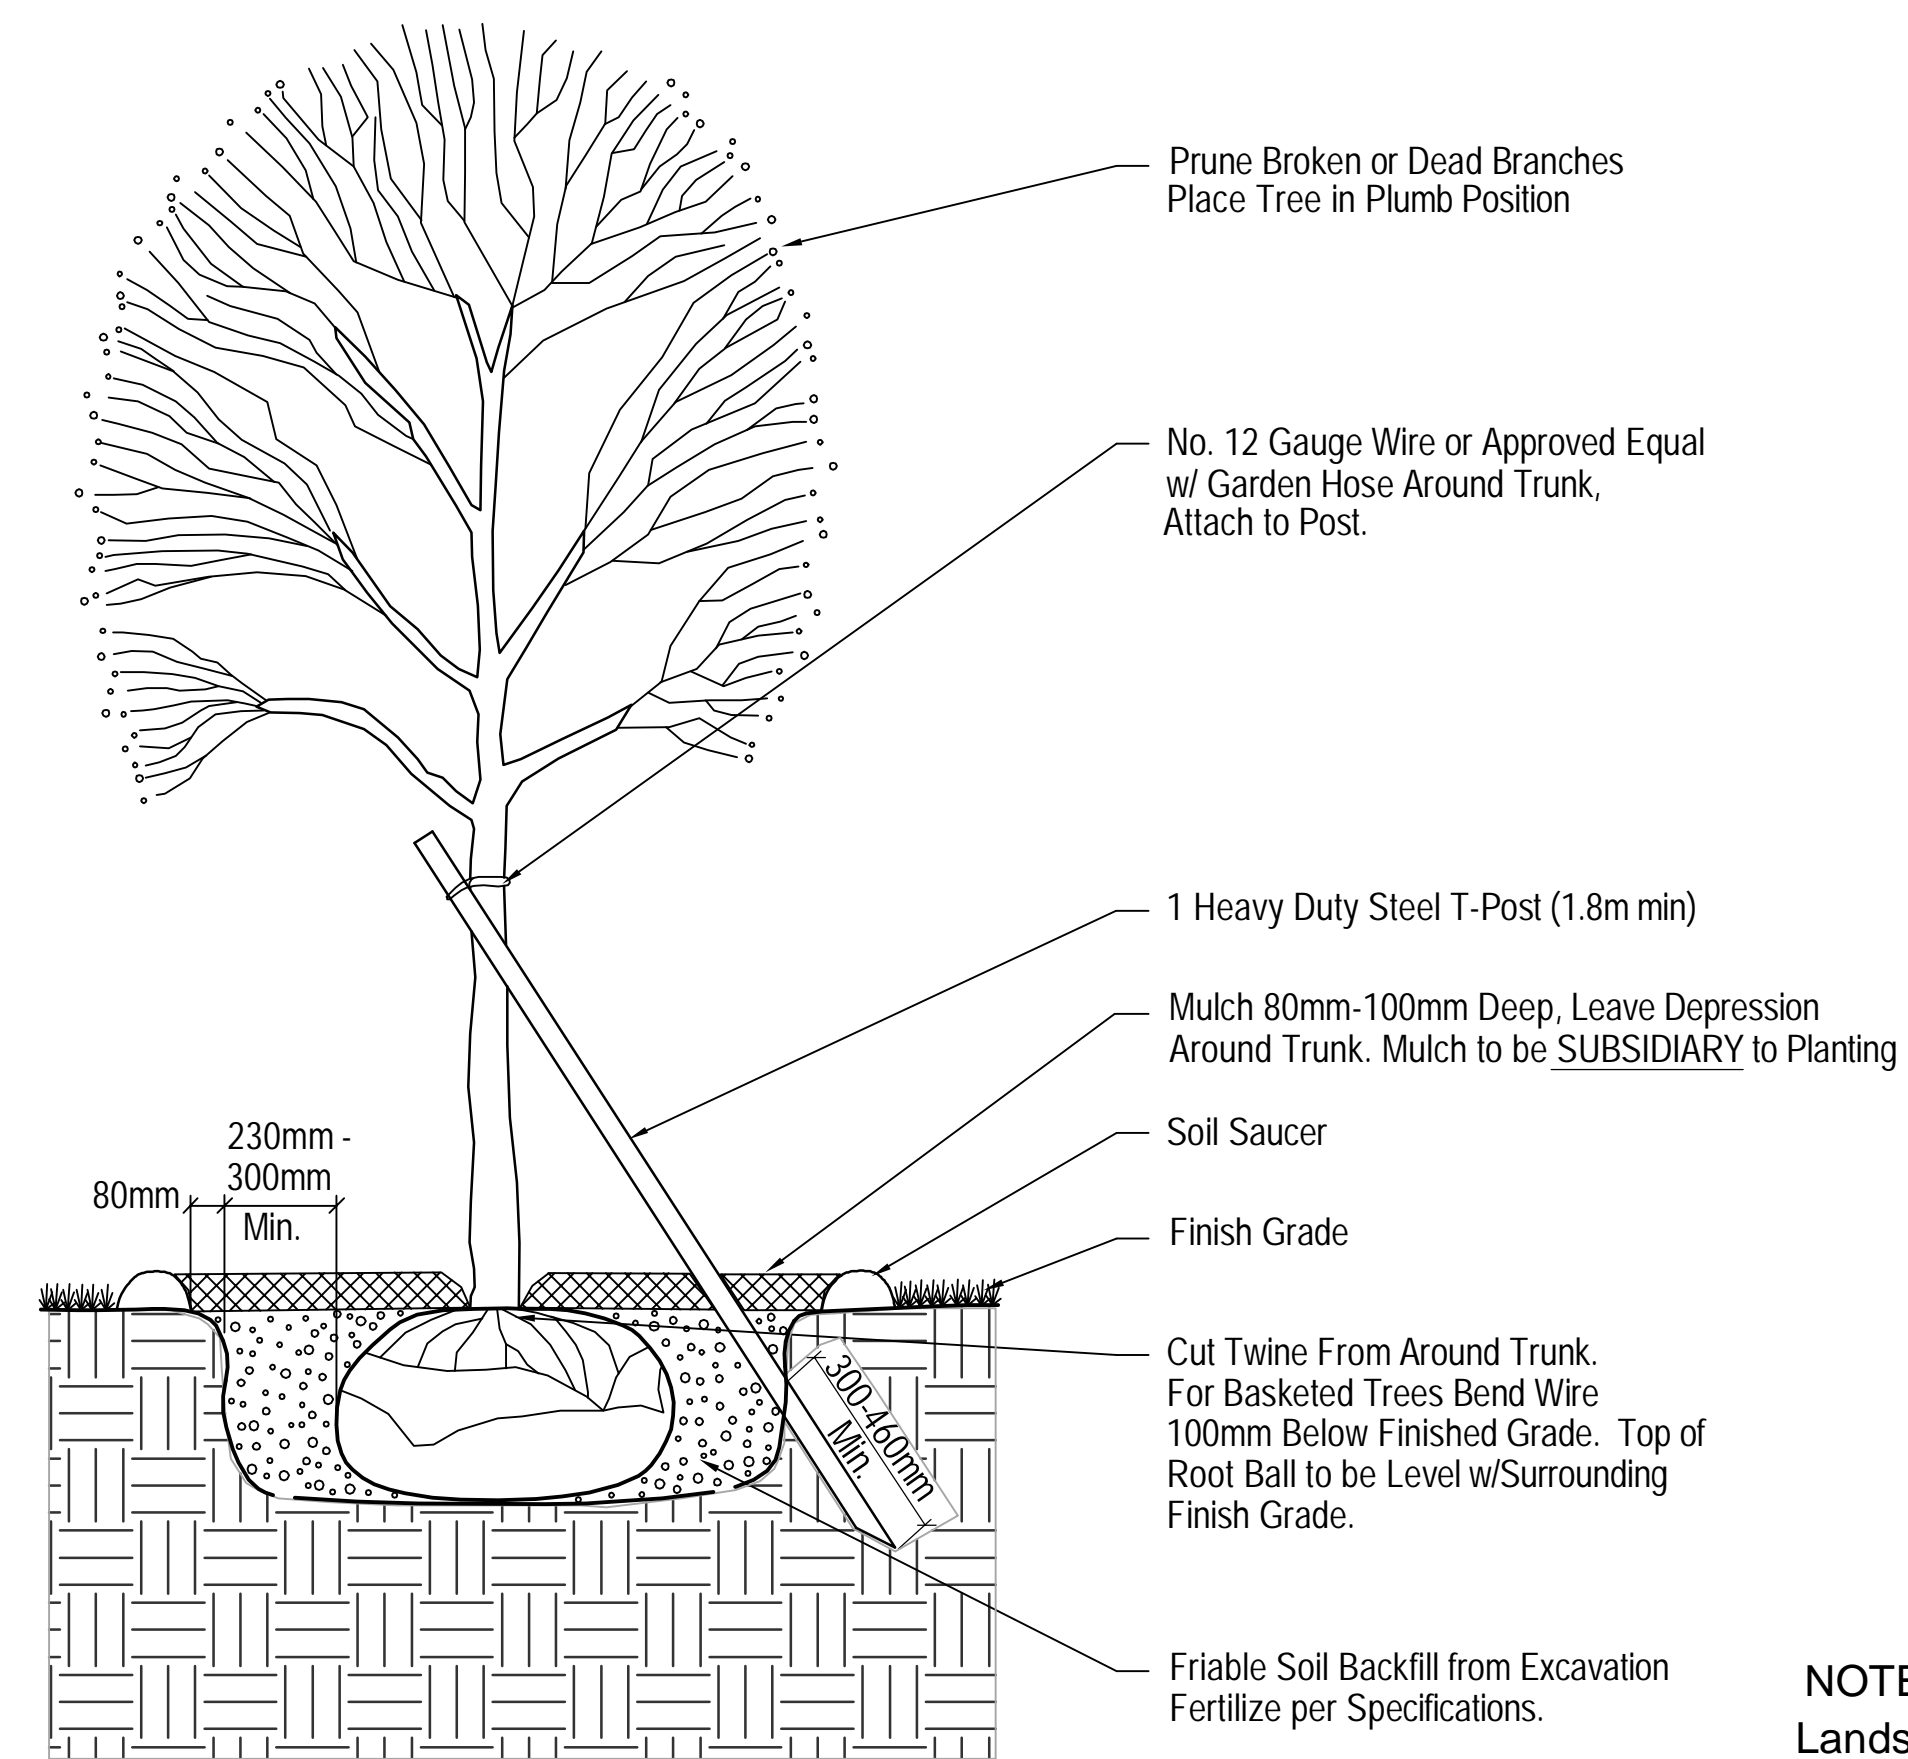

### TREE PLANTING & STAKING DETAIL

Deciduous Trees 60mm Cal. and Smaller - No Scale

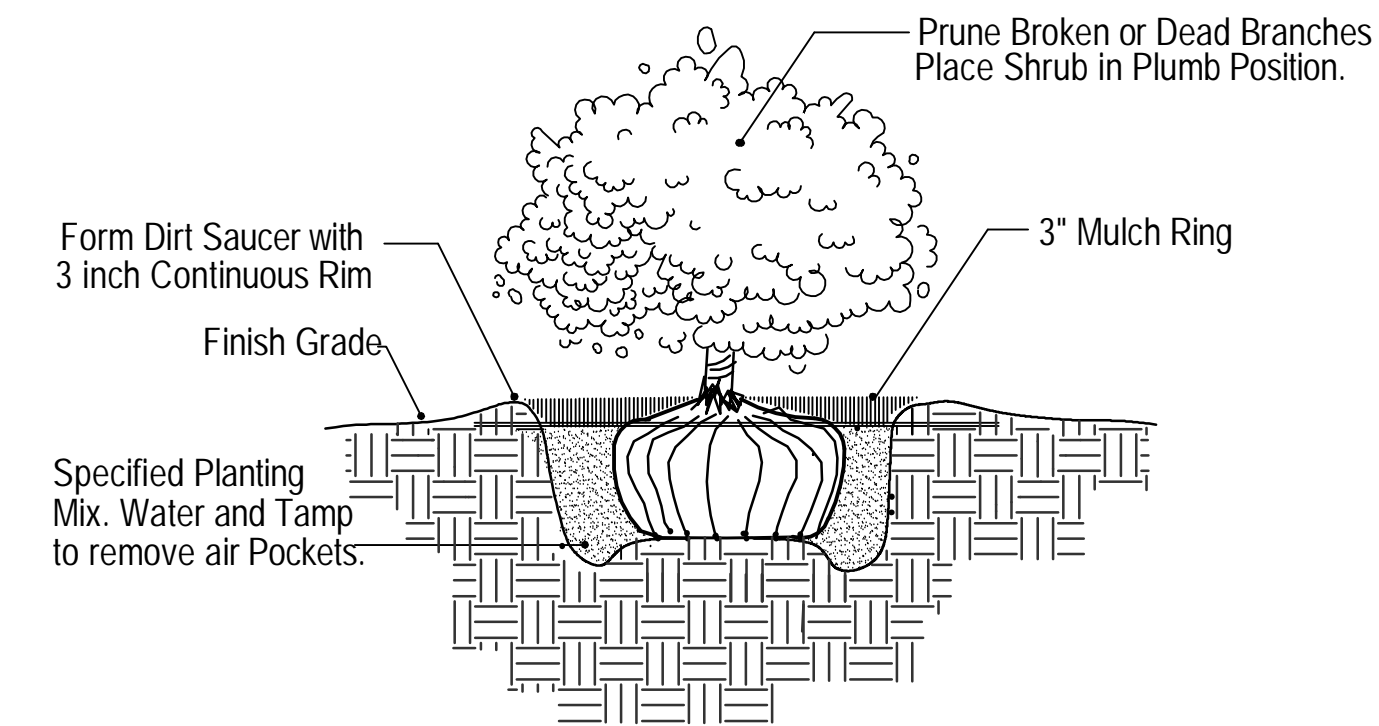

### TYPICAL PLANTING DETAIL

Shrubs 19 Litre and Smaller No Scale

**NOTE:**

Landscape Contractor shall be responsible for the repair of all pavement sections damaged during plant installation. Landscape Contractors shall visit the site prior to bidding since changes or alterations not depicted within these plans may have occurred following the plan submittal. NO Additional Compensation will be granted to the Contractor for items overlooked during preliminary site visits.

### PLANTING NOTES:

- Total quantities of material shown on the Landscape Bid Quantities shall take precedence over quantities shown on the Landscaping Plans. Landscaping Contractor shall be responsible for verifying all quantities.
- Trees with broken leaders or no central leader will NOT be accepted. All tree branching shall be a minimum height of 1.5m at planting.
- Existing Plant Material called out or shown as "to Remain" shall be protected at all times during construction. Place snow fencing or approved equal around the drip line of each tree to be saved.
- All planting beds shall be prepared by killing all existing vegetation with Round-Up (or Equal) according to label directions. A pre-emergent herbicide such as Treflan (5%) (or equal) shall be applied per label directions.
- Mulch all planting beds with 80mm (3") of mulch. Mulch all tree saucer wells with 80 mm (3") of mulch. Mulch shall be a min. of 1m from edge of outside plant in planting beds. Mulch material to be shredded hardwood mulch of uniform consistency.
- Landscape Contractor shall maintain, water, and weed all new plantings until project acceptance by KDOT & the City of Wichita.
- General Contractor is responsible for 100mm to 150mm of topsoil for finish grade, completed before landscaping is installed.
- Prior to any excavation for landscaping purposes the location of underground utilities shall be determined by calling Kansas One Call at 1-800-344-7233. Contractor shall be responsible for any damage done to existing utilities.
- The following items are SUBSIDIARY to the planted material: Excavation, Prepared Backfill, Fertilizer, Mulch, Stakes, Wire, Rubber Trunk Protectors, Water & Herbicide.
- Water meters, Gas meters, Utility Poles and Electrical junction pedestals, boxes, etc. are to be REMOVED and RELOCATED as necessary by the respective utility companies PRIOR TO CONSTRUCTION and INSTALLATION of this project.
- Report any discrepancies in the planting plan to the Engineer or Landscape Architect, prior to starting construction.
- City of Wichita Parks Dept. to provide 1 year whip nursery stock for proposed Cottonwoods.
- There will be no irrigation installed for this project. Landscape Contractor shall provide water for the first 30 days after acceptance of the project.
- All disturbed areas to be seeded. Refer to Existing Vegetation Note #4, Sheet 2 of 32.

### SUMMARY OF PLANTING QUANTITIES (TOTAL)

QTY.	BOTANICAL NAME	COMMON NAME	SIZE	CONDITION	REMARKS
10	<i>Cercis canadensis</i>	Eastern Redbud	40mm (1-1/2")	B & B	Single Stem
1	<i>Gymnocladus dioica</i>	Kentucky Coffee Tree	65mm (2-1/2")	B & B	Single Stem
8	<i>Malus Species</i>	Prairifire Crabapple	40mm (1-1/2")	B & B	Single Stem
4	<i>Populus deltoides**</i>	Cottonwood	65mm (2-1/2")	B & B	Single Stem
9	<i>Quercus muehlenbergii</i>	Chinquapin Oak	65mm (2-1/2")	B & B	Single Stem
122	<i>Pennisetum alopecuroides 'Hamel'</i>	Dwarf Hameln Grass	4 Litre (1 gal.)	Container	Healthy & Full
46	<i>Lonicera japonica 'Halliana'</i>	Hall's Japanese Honeysuckle	4 Litre (1 gal.)	Container	Healthy & Full
11	<i>Cephalanthus occidentalis</i>	Buttonbush	19 Litre (5 gal.)	Container	Healthy & Full
7	<i>Comus drummondii</i>	Rough-leaved Dogwood	19 Litre (5 gal.)	Container	Healthy & Full

Note: See Planting Notes for all Installation Specs.  
\*\*To be provided by C.O.W. Parks Department



PROJECT NUMBER 87 TE - 0158 - 01		SHEET NAME 24_landetails		ENGINEERING DIRECTORY Arkriver/Nov 06 Revisions	
DESIGN STAFF	DRAWN STAFF	APPROVED	DATE NOV 06	SCALE NONE	BAUGHMAN NO 99 12 E575

CAPITAL IMPROVEMENT PROJECT  
**ARKANSAS RIVER BIKE PATH ENHANCEMENT**  
LANDSCAPING PLAN DETAILS & NOTES  
CENTRAL TO THIRTEENTH ST ALONG MCLEAN BLVD

**Baughman Company, P.A.**  
315 Ellis St. Wichita, KS 67211 P 316-262-7271 F 316-262-0149  
Baughman ENGINEERING | SURVEYING | PLANNING | LANDSCAPE ARCHITECTURE

SHEET  
24  
OF  
26