

BENCHMARK:

BM #1 - City of Wichita Bench Mark Disc, NW Corner of Intersection of 119th St. West & 29th St. North, 43.82' NW of Section Corner Iron, 5.10' West of Face of Power Pole, 48.70' South of steel fence post. Elev. = 173.53 City Datum (1360.93 MSL)



BM #2 - Small RR Spike, N Face of Power Pole, 12.00' West of Southwest Corner of West Ridge Commercial Addition. Elev. = 179.61 City Datum (1367.01 MSL)

**AT 0001
MOHR FARMS PARTNERSHIP
GOVT LOT 1**


**UN-MA-7
RBI LLC
12000 W 29TH ST N**

**PK-242
FABER, GERALDINE REVOC TR
11500 W 29TH ST N**

**D 54863
WEST RIDGE COMMERCIAL ADDITION
LOT 2**

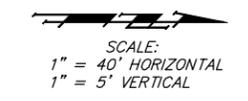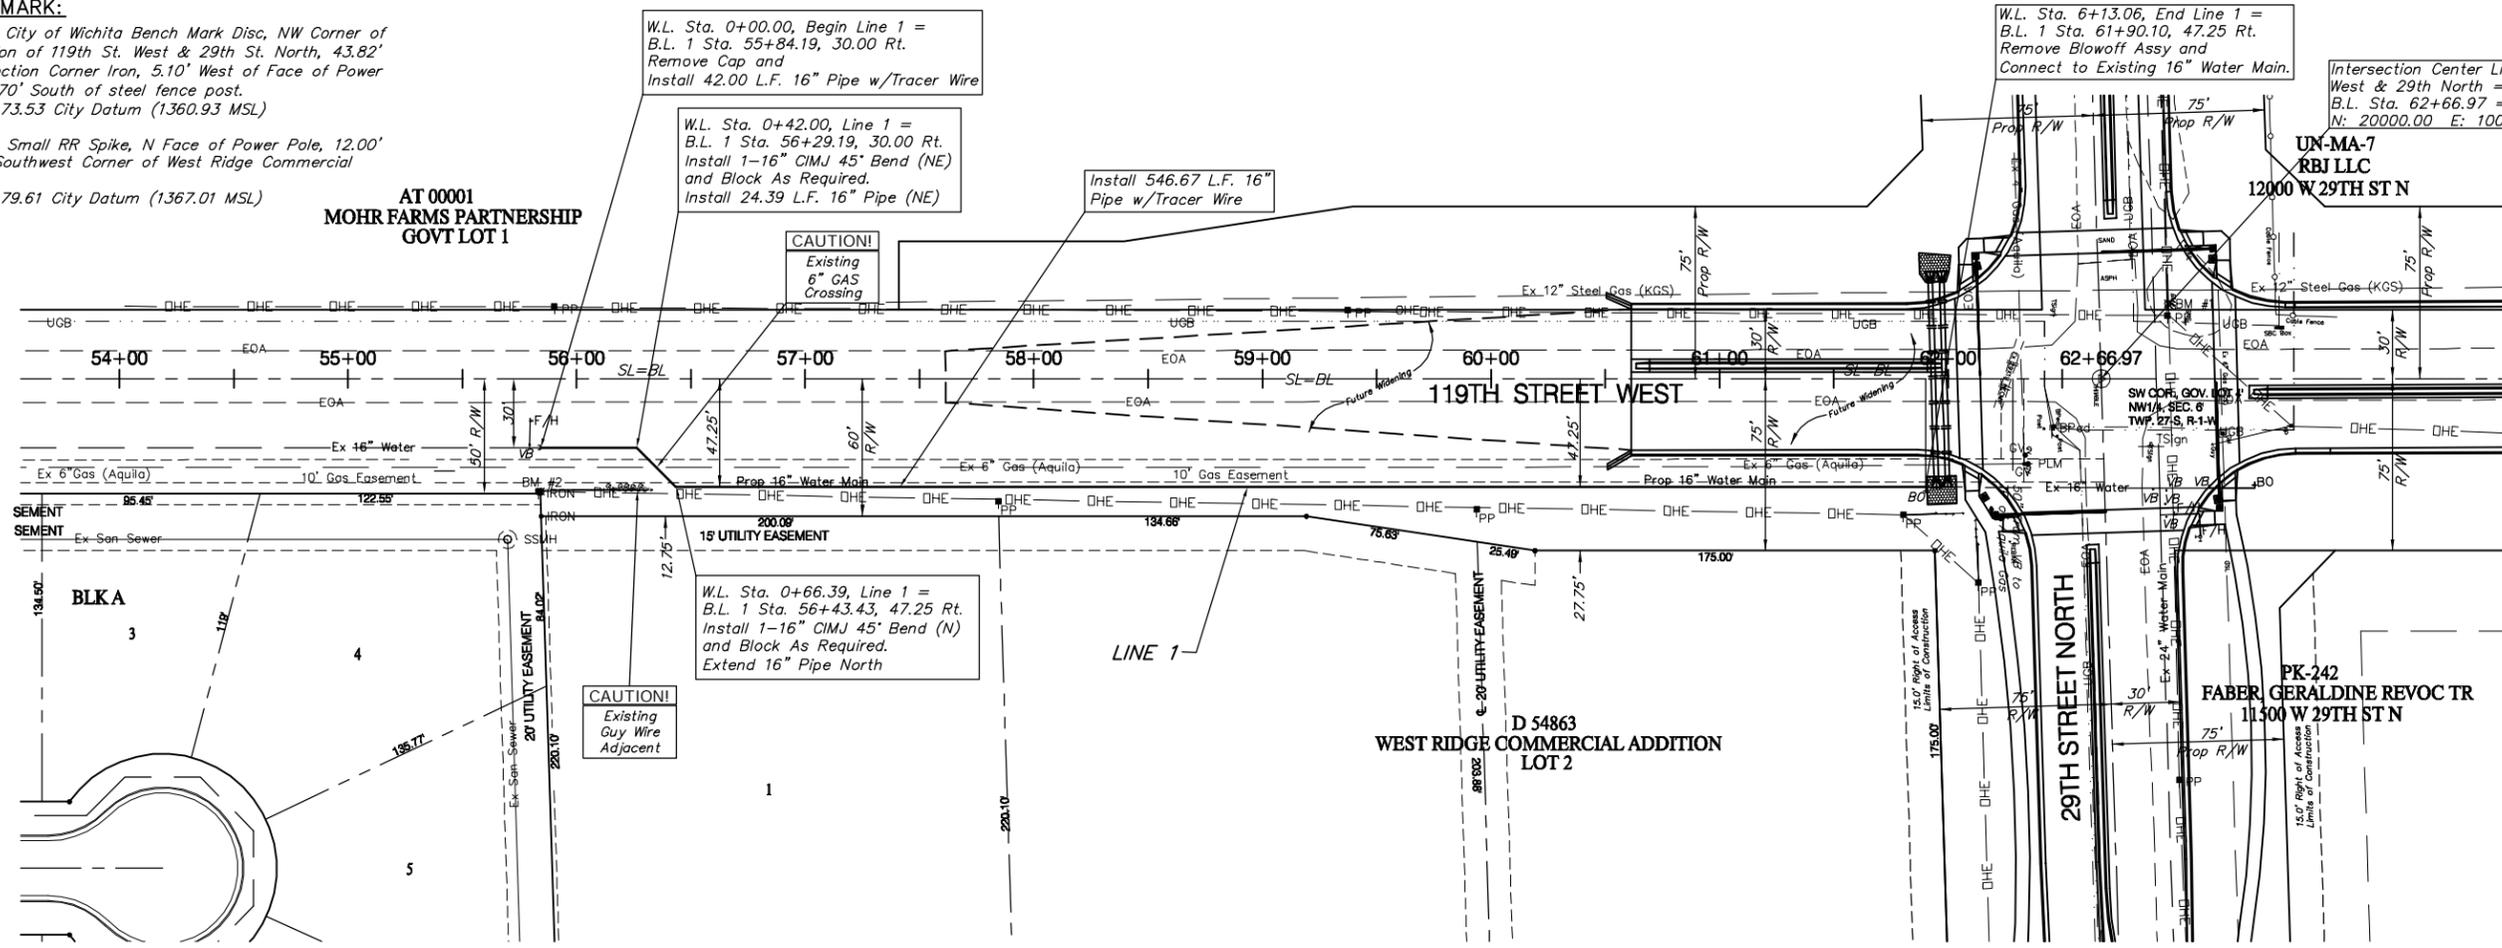

SCALE:
1" = 40' HORIZONTAL
1" = 5' VERTICAL

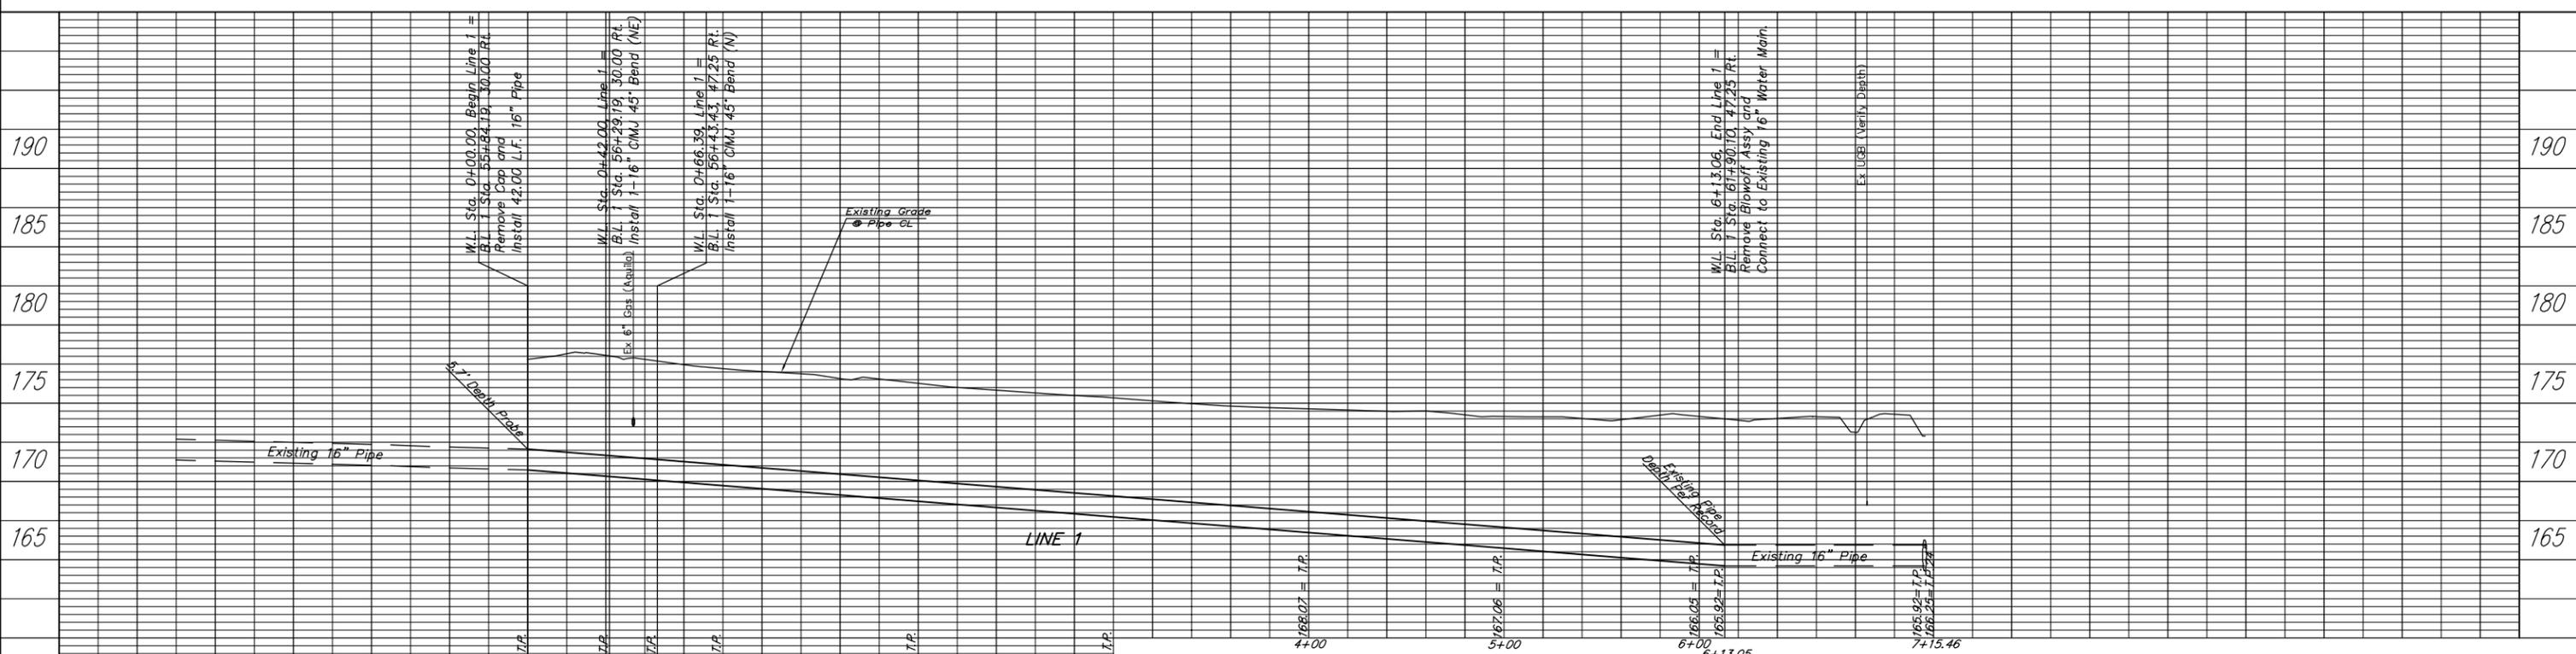

| | | | | | |
|-----------------------------|-------------|---------------------|------------------|---|---------------------------|
| PROJECT NUMBER 448-89546 | | SHEET NAME Wtr01 | | ENGINEERING DIRECTORY F:\eng\119th str | |
| DESIGN JFB | DRAWN TA | APPROVED JFB | DATE April 06 | SCALE NOTED | BAUGHMAN NO 04-02-E807 |

WATER MAIN IMPROVEMENTS
119th STREET WEST
W.L. STA. 0+00.00 - W.L. STA. 6+13.05

BAUGHMAN COMPANY, P.A.
ENGINEERING, SURVEYING, & PLANNING
316-262-7271 • 315 ELLIS • WICHITA, KANSAS 67211

SHEET
OF
3
4