
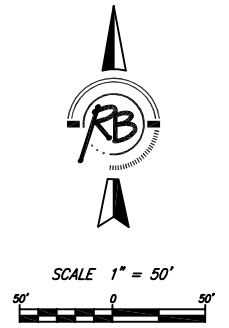


Fawn Grove Addition at Sunset Lakes

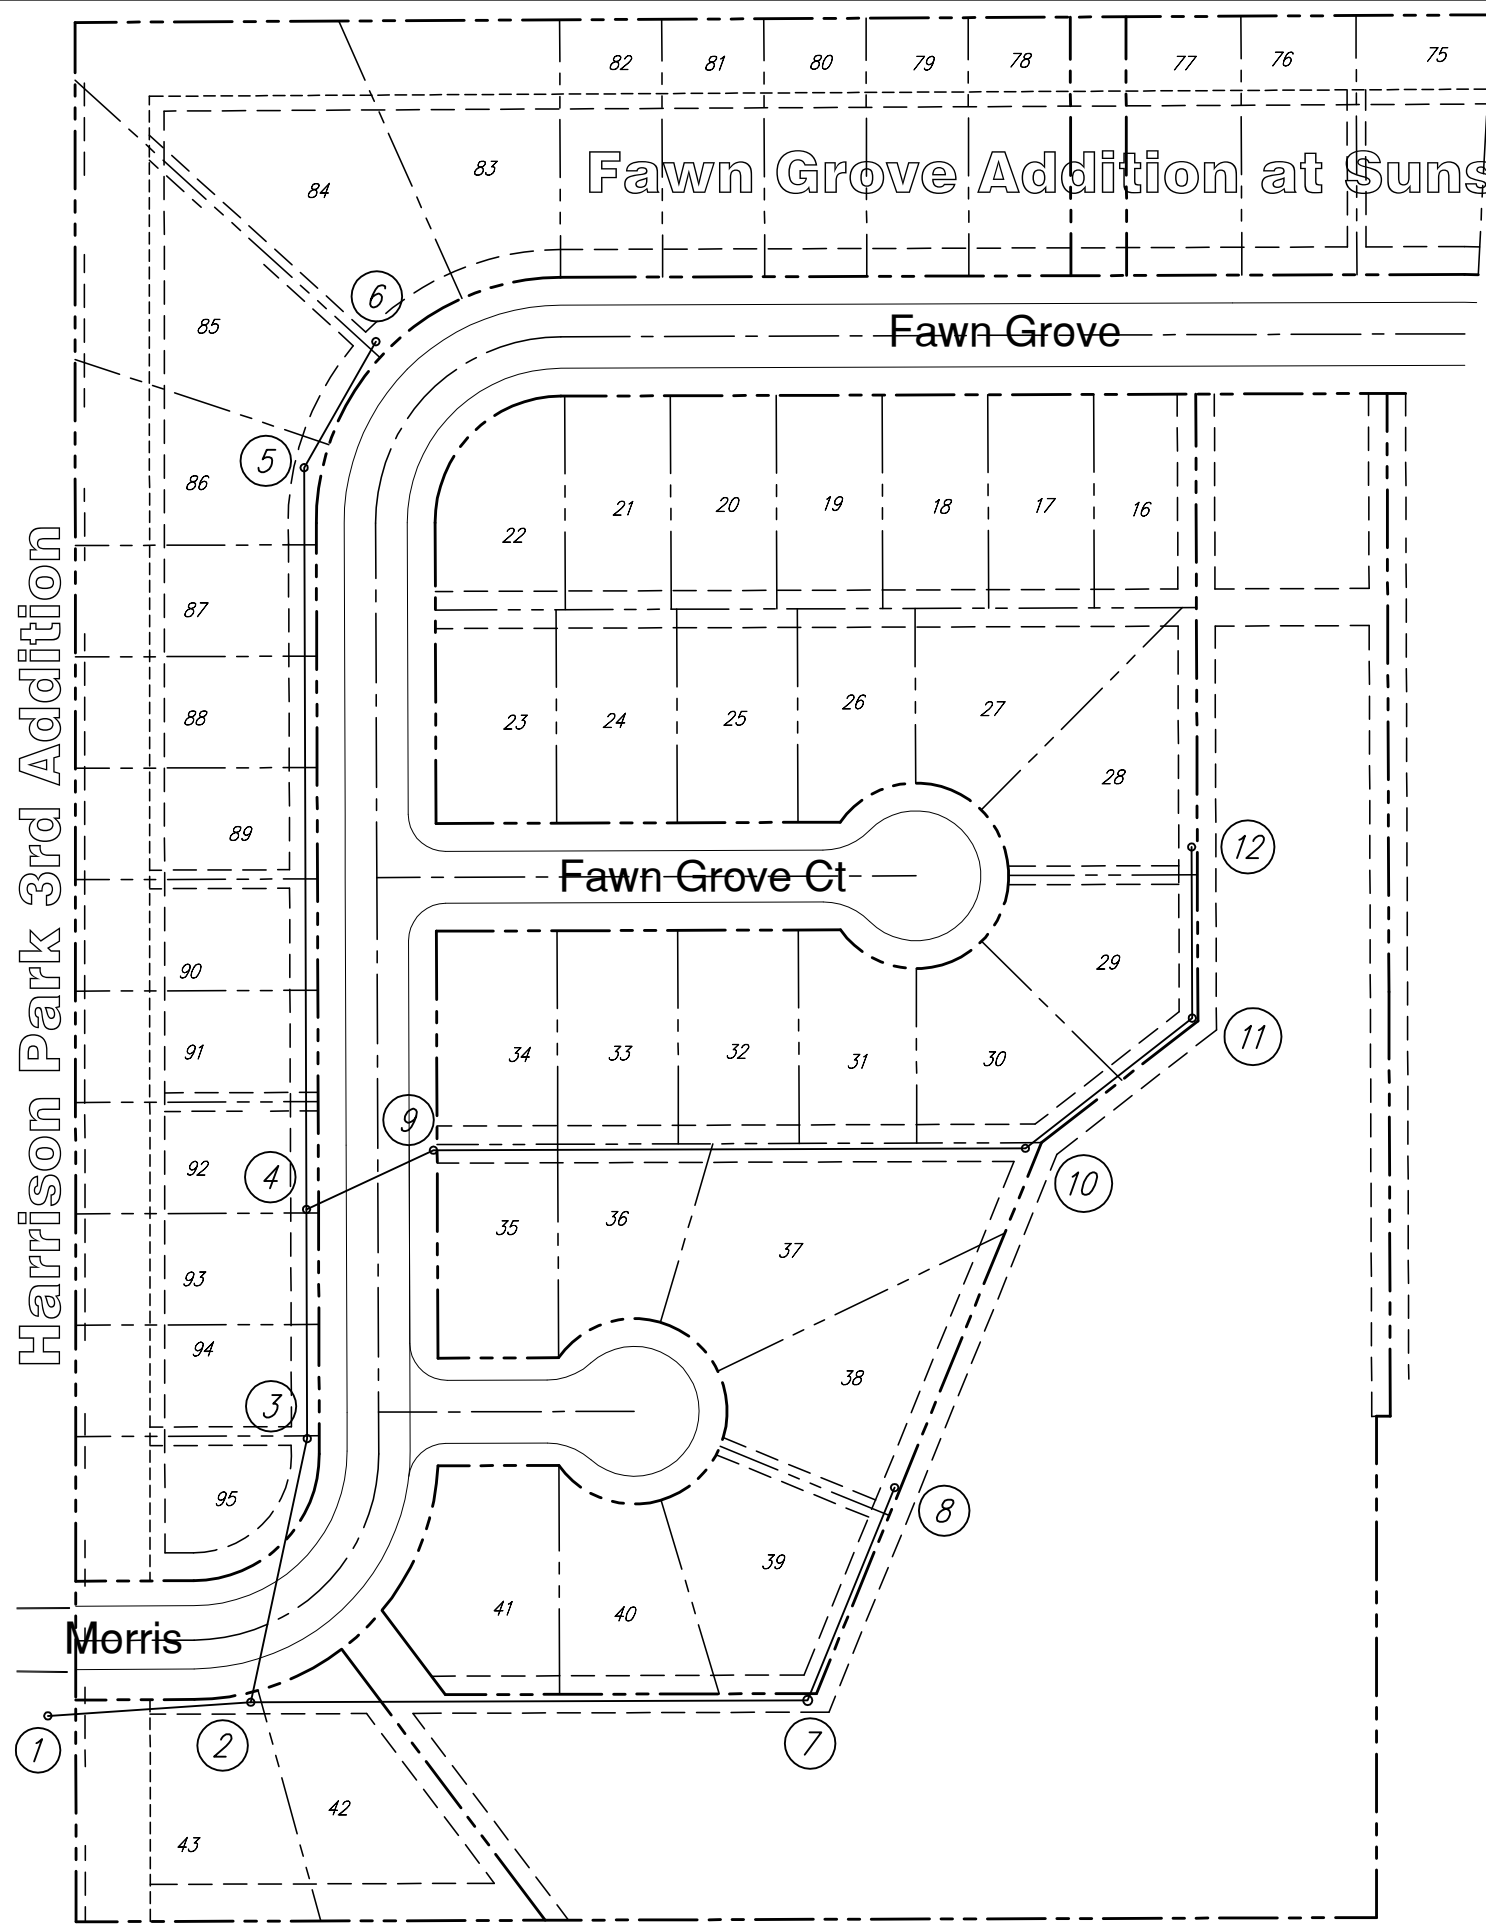

POINT TABLE			
POINT NUMBER	NORTHING	EASTING	DESCRIPTION
1	20102.2747	17336.2369	EXISTING MH
2	20109.6526	17445.5159	PROPOSED MH
3	20251.6616	17475.9360	PROPOSED MH
4	20375.1340	17475.5325	PROPOSED MH
5	20774.6702	17474.2268	PROPOSED MH
6	20842.5765	17512.9031	PROPOSED MH
7	20110.6330	17745.5163	PROPOSED MH
8	20230.7800	17794.6200	PROPOSED MH
9	20406.9883	17543.9024	PROPOSED MH
10	20408.0303	17862.7736	PROPOSED MH
11	20478.1520	17952.6719	PROPOSED MH
12	20570.3200	17952.3600	PROPOSED MH

Fawn Grove Addition Phase 4 SS Bubble Map WICHITA, KANSAS			
	Ruggles & Bohm, P.A. Engineering, Surveying, Land Planning		DESIGN E.J.G. DRAWN RLS REVIEW
	924 North Main Wichita, Kansas 67203 www.rbkansas.com		(316) 284-8008 (316) 284-4821 fax E-mail: info@rbkansas.com
DRAWING FILE Details [Sanitary Sewer Bubble]	PROJECT NUMBER XXX-XXXXX	DATE June 4, 2007	SHEET 14 OF 16