

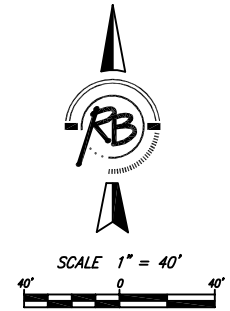


FAWN GROVE PHASE 4

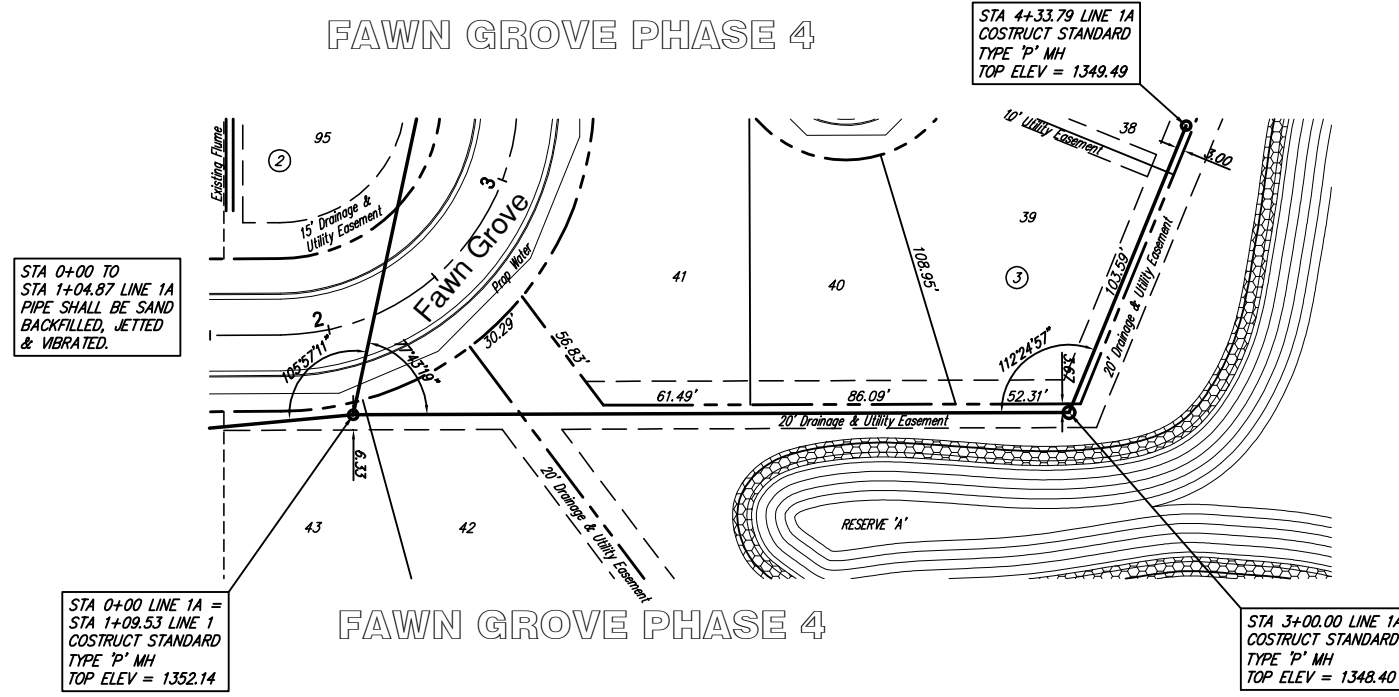

FAWN GROVE PHASE 4

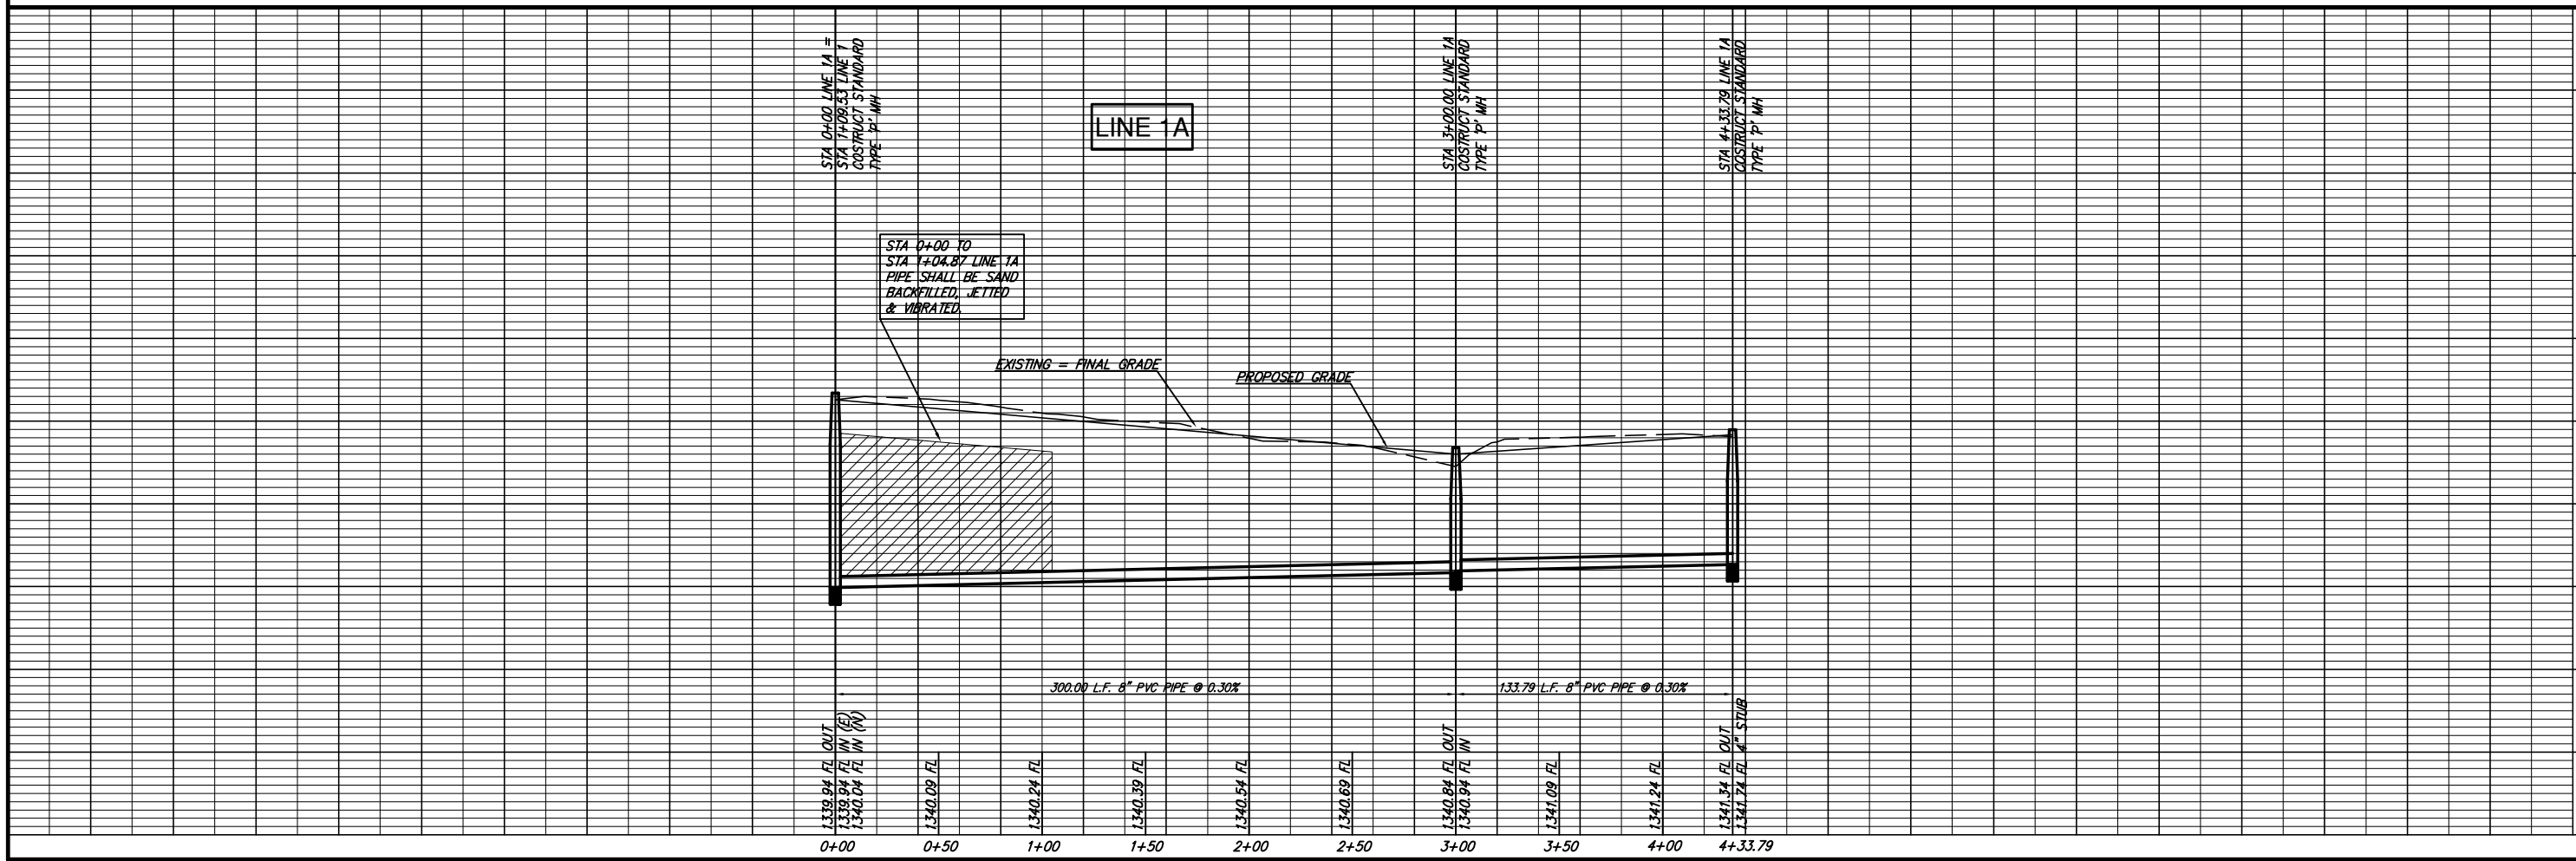

1355	DESIGN	EJG	UTILITY
1350	DESIGN	RLS	DATE
1345	DESIGN	RLS	DATE
1340	DESIGN	RLS	DATE

PROJECT NUMBER: SS 1A

DRAWING FILE: SS 1A

REVISIONS:

NO.	DATE	BY	REVISION
1	May 24, 2007	RLS	REVIEW

Fawn Grove Phase 4
SS Line 1A
WICHITA, KANSAS

RB JOB 3075E
SHEET 3 of 16

Ruggles & Bohm, P.A.
Engineering, Surveying, Land Planning
1000 N. Main Street
Wichita, KS 67202
www.rugglesandbohm.com